


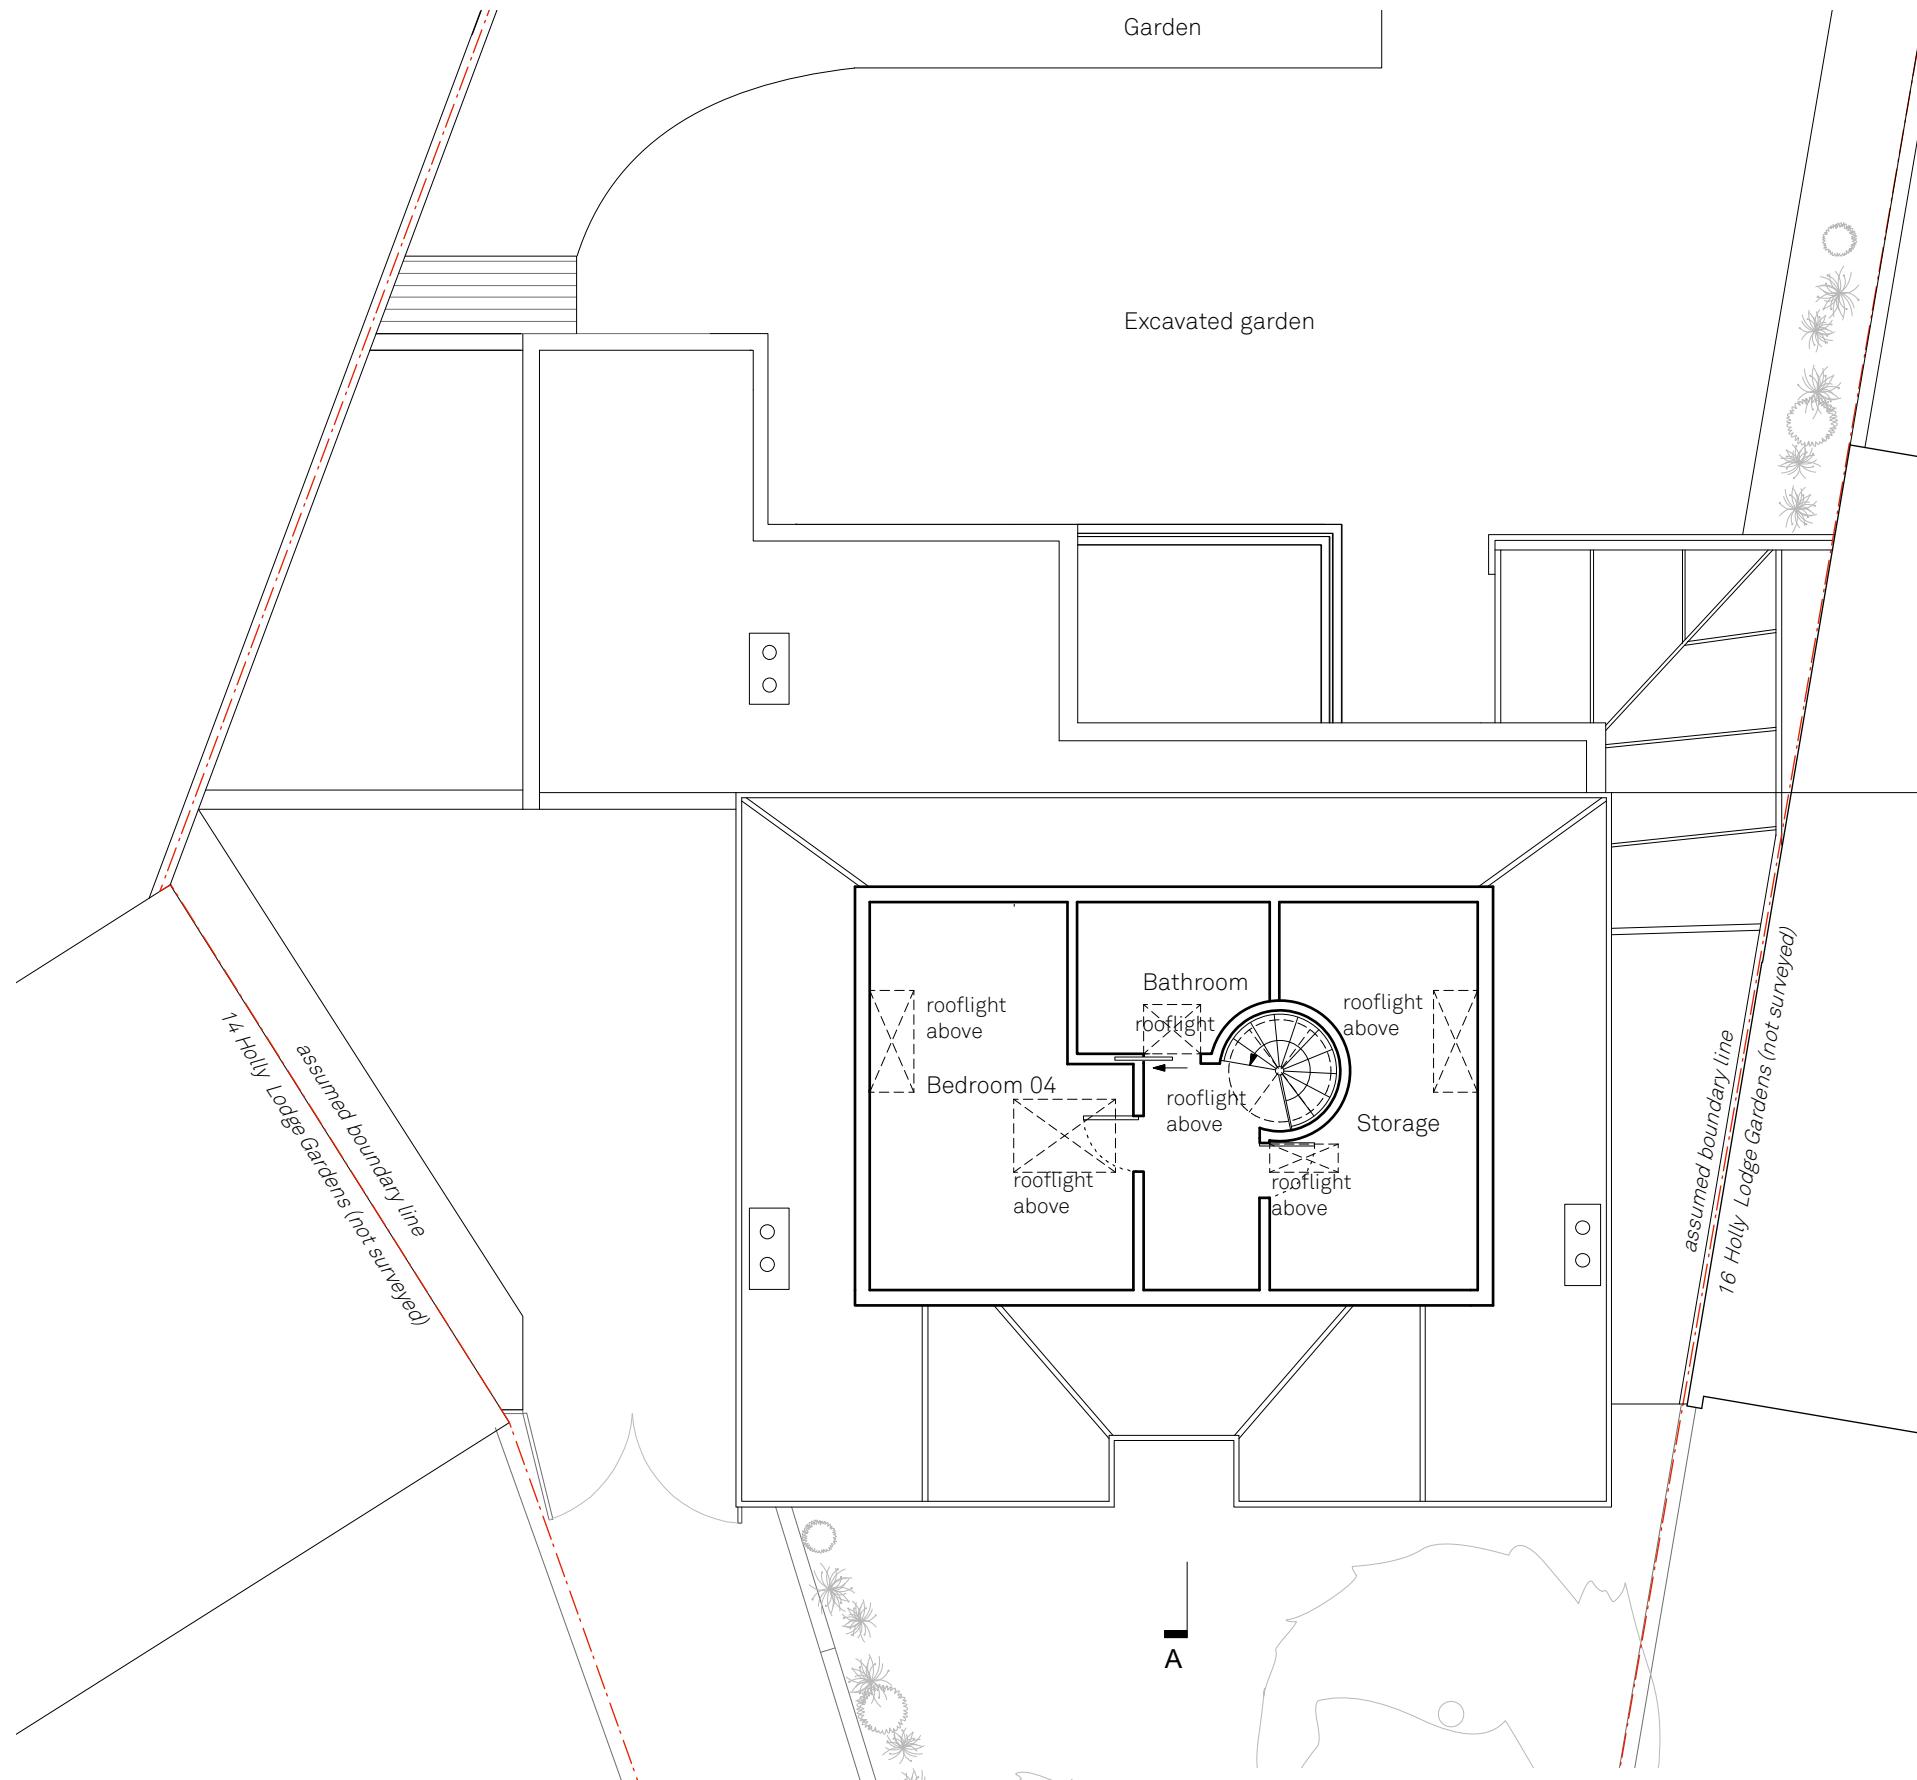

### Proposed Second Floor

#### Holly Lodge House

15 Holly Lodge Gardens, N6 6AA  
Drawn By TA  
Scale 1:100@A3  
Status Draft  
Project Stage Planning

Paul Archer Design Ltd

| Issue | Notes                | Date       |
|-------|----------------------|------------|
| A     | Draft- issued to SP  | 14.01.2021 |
| B     | Planning application | 19.01.2021 |
|       | Revision             | 20.01.2021 |

Unit D204 Lana House 116 Commercial Street London E1 6NF Tel. 020 3668 2668

## 800.262B

paul archer  
design

www.paularcherdesign.co.uk

