




Side Elevation B- 1:200

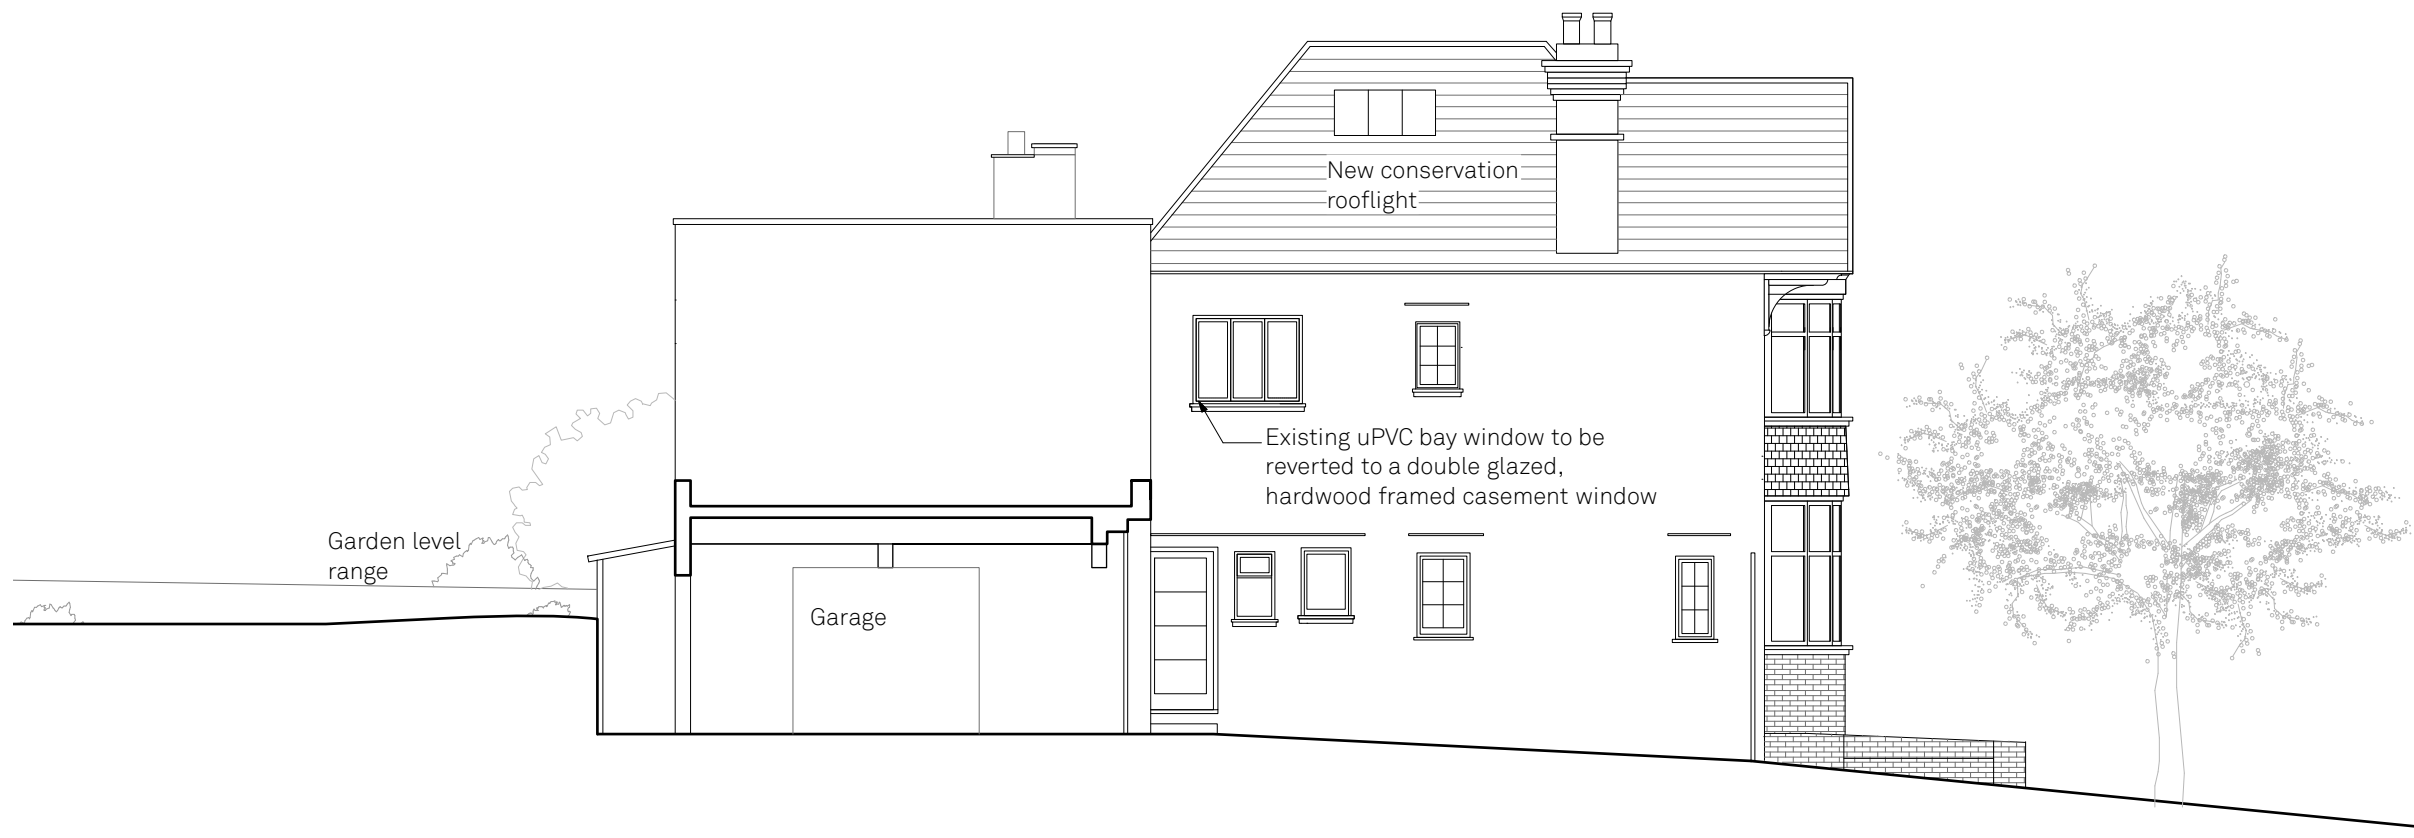

Side Elevation B- 1:100



Proposed Side elevation B

Holly Lodge House

15 Holly Lodge Gardens, N6 6AA  
Drawn By TA  
Scale 1:100@A3  
Status Draft  
Project Stage Planning

Paul Archer Design Ltd

| Issue | Notes                                       | Date                     |
|-------|---------------------------------------------|--------------------------|
| A     | Draft- issued to SP<br>Planning application | 14.01.2021<br>19.01.2021 |

Unit D204 Lana House 116 Commercial Street London E16NF Tel. 020 3668 2668

800.267A

paul archer  
design

www.paularcherdesign.co.uk