

GROUND FLOOR

PROPOSED MODIFICATION

RAL 7043.

**BASEMENT 1** 


OF EXISTING WINDOW, NEW SOLID METAL PANEL TO TOP SECTION OF WINDOW TO ALLOW DUCT PENETRATION, COLOUR TO MATCH FRAME

NEW AHU WITHIN THE UNDERCROFT INCLUDING ASSOCIATED SUPPORTS & CONTROLS TO SUIT. 400x200 400x200 600x200 NEW EXTERNAL TOSHIBA PIPEWORK TO RUN AT L/L ---CONDENSING UNITS TO SERVE TIGHT TO CONCRETE THE NEW SUPPLEMENTARY AIR HANDLING UNITS. NEW AHU WITHIN THE UNDERCROFT INCLUDING ASSOCIATED SUPPORTS & CONTROLS TO SUIT. PROPOSED PLANNING APPLICATION FOR PROVIDE NEW PUMP ENCLOSURE INSTALLATION OF AHU (AIRHANDLING UNIT)

## ENLARGED PROPOSED GENERAL ARRANGEMENT PLAN - LEVEL B1

(800x500mm) TO SERVE THE RUN

AROUND COIL

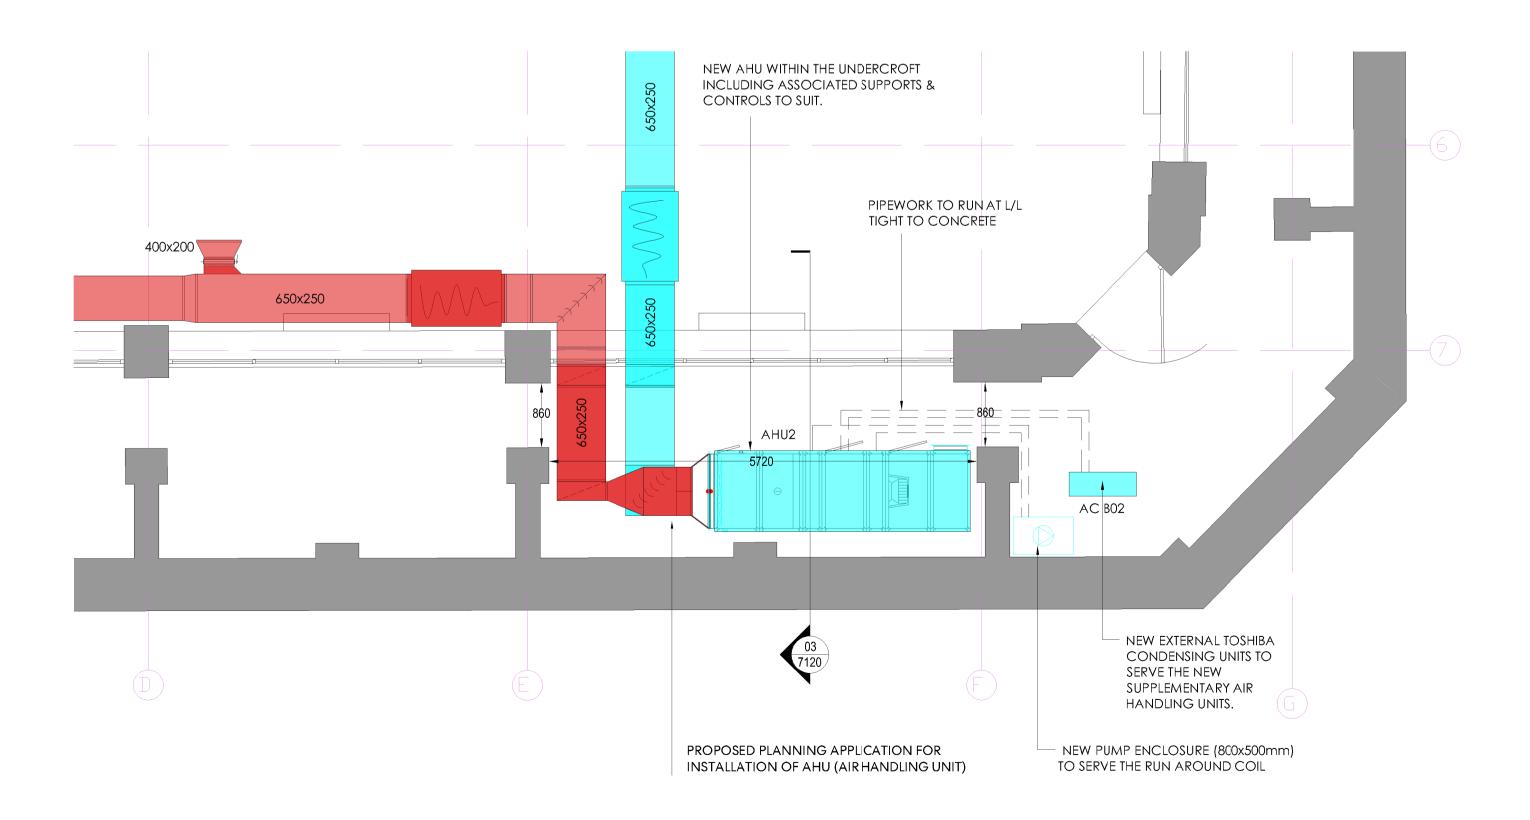

3 ENLARGED PROPOSED TYPICAL LIGHTWELL SECTION - LEVEL B1

PROPOSED PLANNING APPLICATION FOR

INSTALLATION OF AHU AND GRATES TO

LIGHTWELL.

Drawing indicates design intent only.

All information, areas, dimensions and datum levels are subject to detailed survey, detailed design and investigative work.

Perkins&Will

White Chapel Building 10 Whitechapel High Street

> t +44.20.7466.1000 f +44.20.7466.1050 www.perkinswill.com

E18QQ


NOTES

Do not scale from the drawing.

This drawing is the property of Perkins+Will UK Ltd. No disclosure or copy of it may be made without the written permission of Perkins+Will

PROJECT

**TAKE TWO INTERACTIVE** 30 CLEVELAND STREET

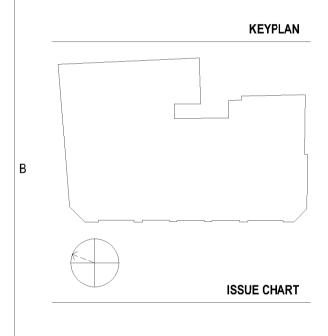

		CDE STATUS
Approved		GD
Checked		GD
Drawn		MH
Scale		VARIES
Job Number		329630
Date		16/11/20
MARK	ISSUE	DATE

**PLANNING** 

**SECTION - LEVEL B1** 

PLANNING - ENLARGED PROPOSED GENERAL ARRANGEMENT PLAN &

SHEET NUMBER

TITLE

T2I-PWA-ZZ-B1-DR - I-7120

CDE STATUS CODE REVISION **PLANNING** 

Copyright © 2019 Perkins+Will

2 ENLARGED PROPOSED GENERAL ARRANGEMENT PLAN - LEVEL B1

EXISTING BALUSTRADE

EXISTING STONE PAVING

100X100MM UKA SUPPORTED AT EACH END, TO ENGINEER SPECIFICATION. PAINTED TO MATCH BALUSTRADE, RAL 7043

TO ENGINEER SPECIFICATION, PAINTED

SCREEN THE SERVICES BELOW AND ALSO

NEW AHU, TYPE TO

ACOUSTIC LAGGING

**ENGINEER SPECIFICATION** 

DUCTS ARE FULLY WRAPPED IN

TO MATCH BALUSTRADE, RAL 7043. THE GRATE WILL PROVIDE SECURITY,

FUNCTION AS NOISE BARRIER -

GALVANISED GRATE 60X20/40X2SP/40X3MM,

FIXING FOR GRATE

**EXISTING CONCRETE STEP TO ACCEPT**