

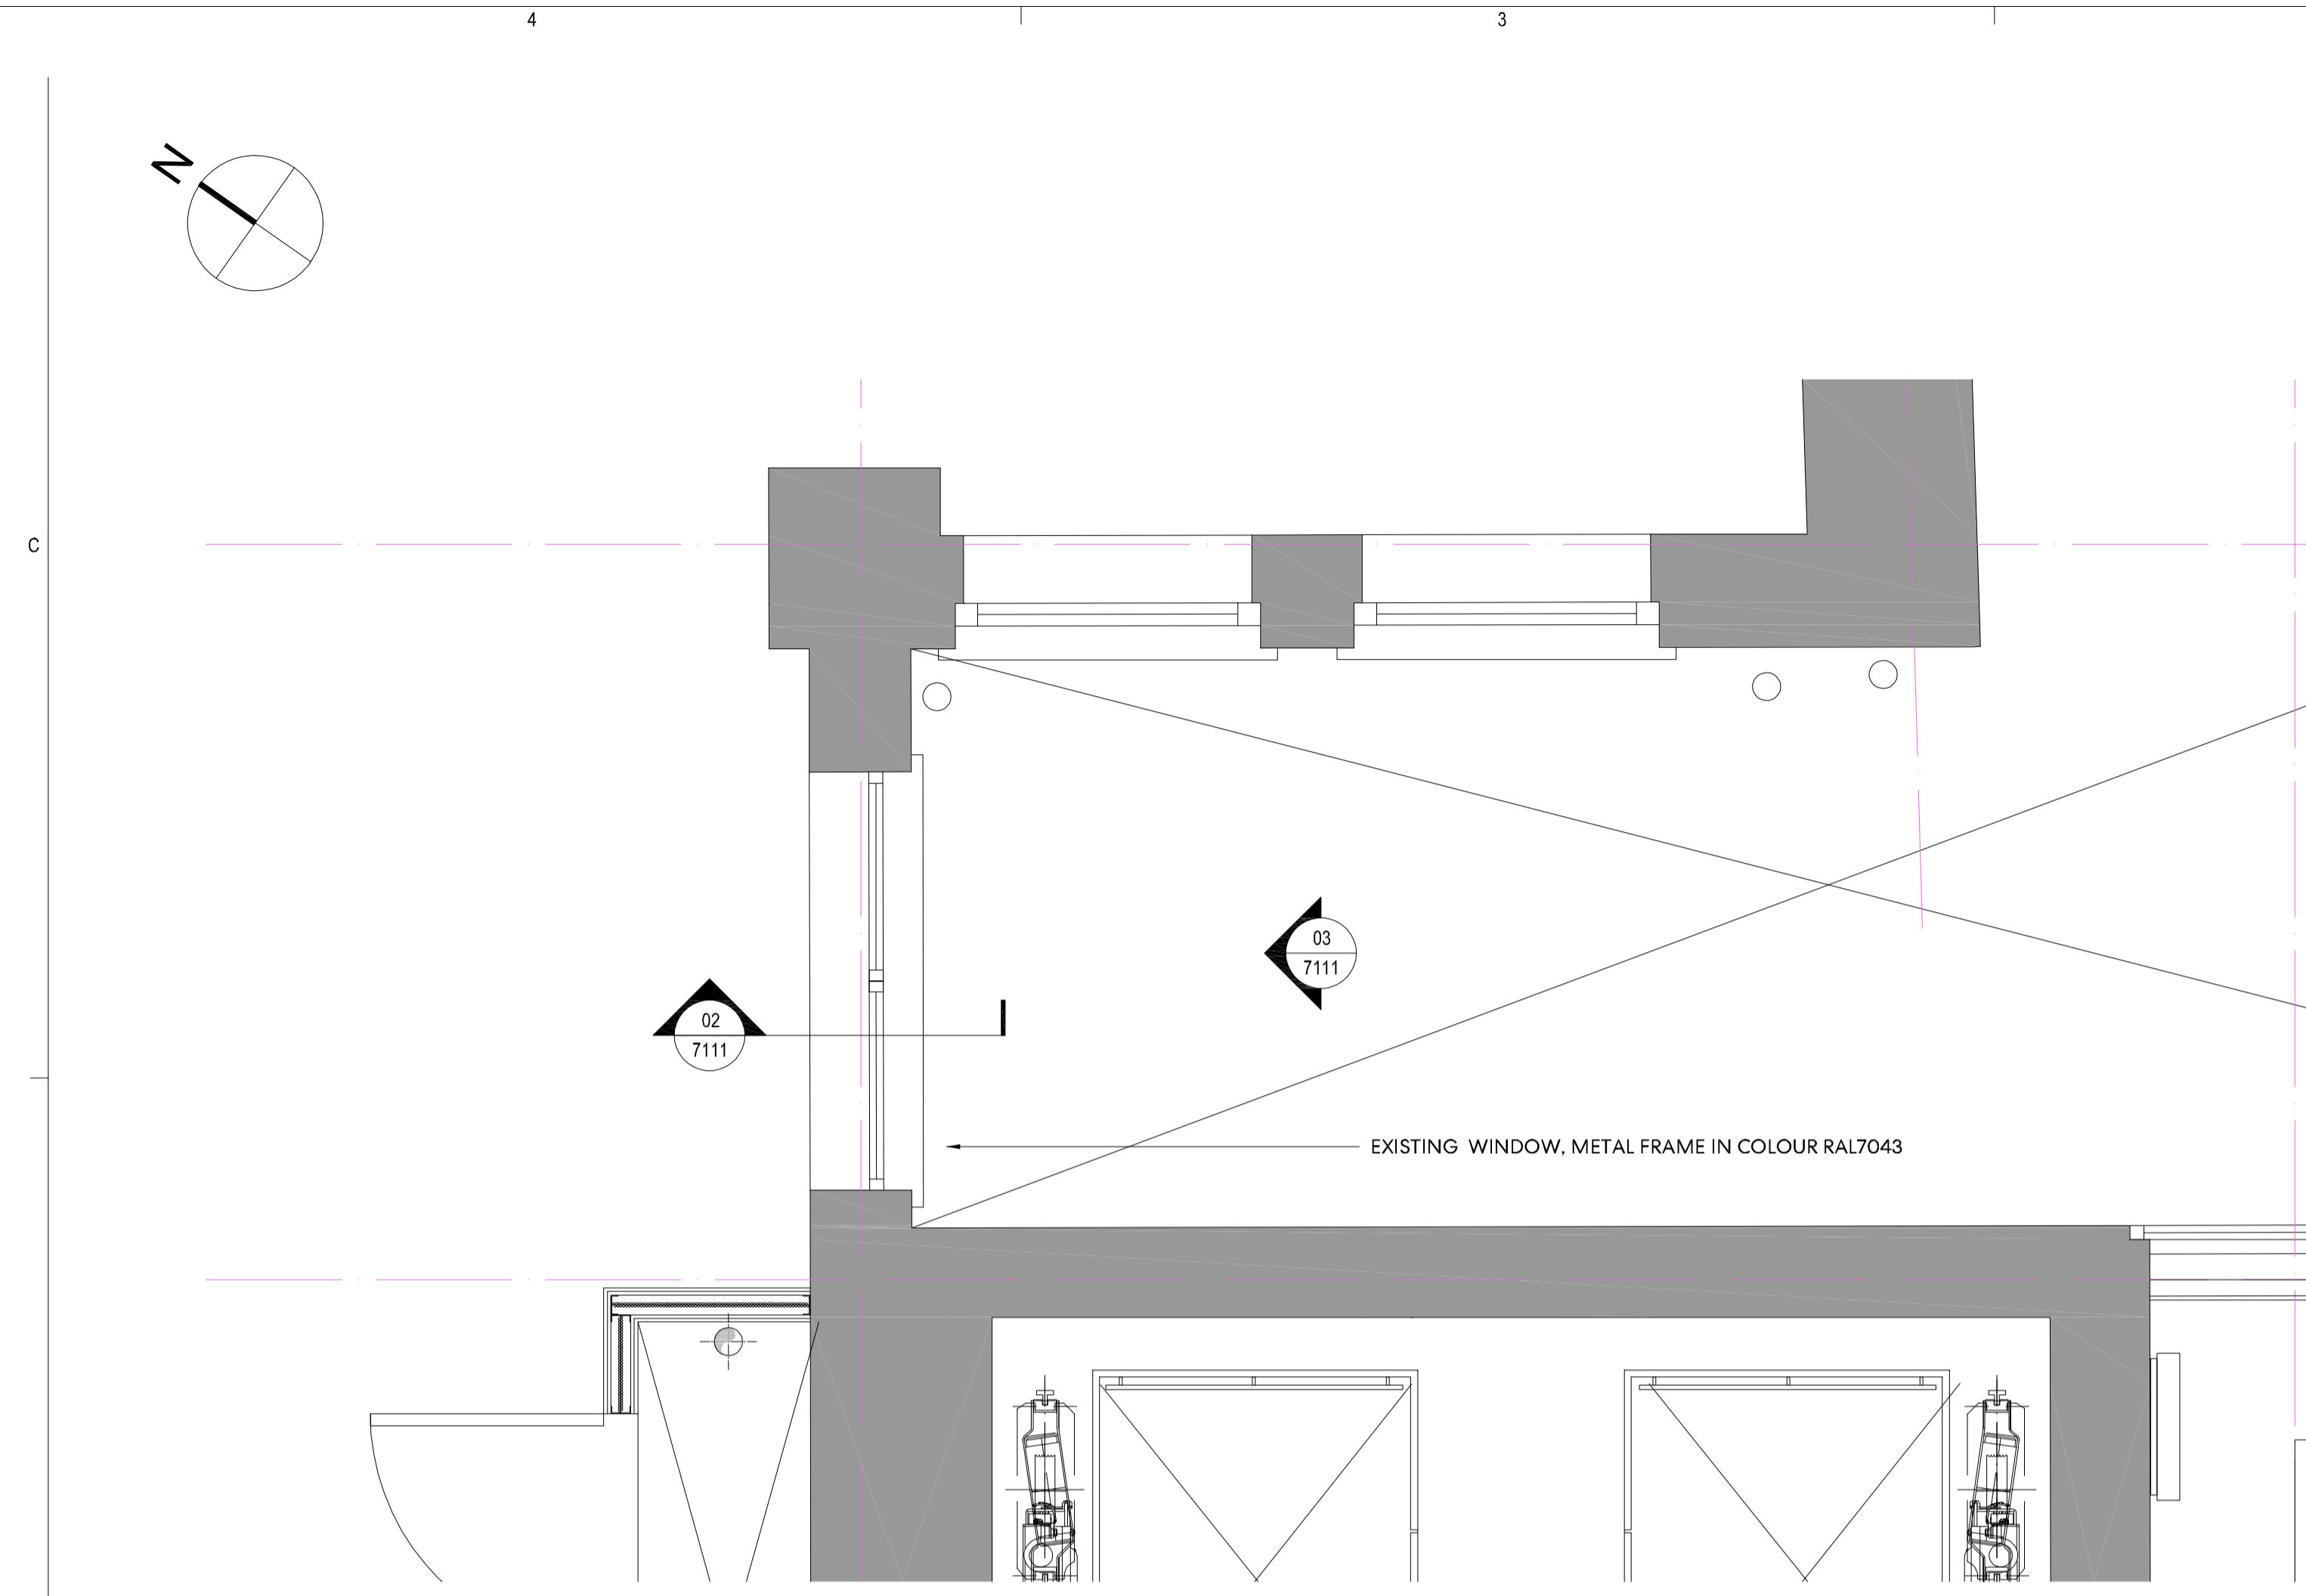



10m
4
2
0m

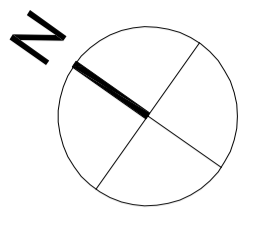

1 ENLARGED EXISTING GENERAL ARRANGEMENT PLAN - LEVEL 01
1:20

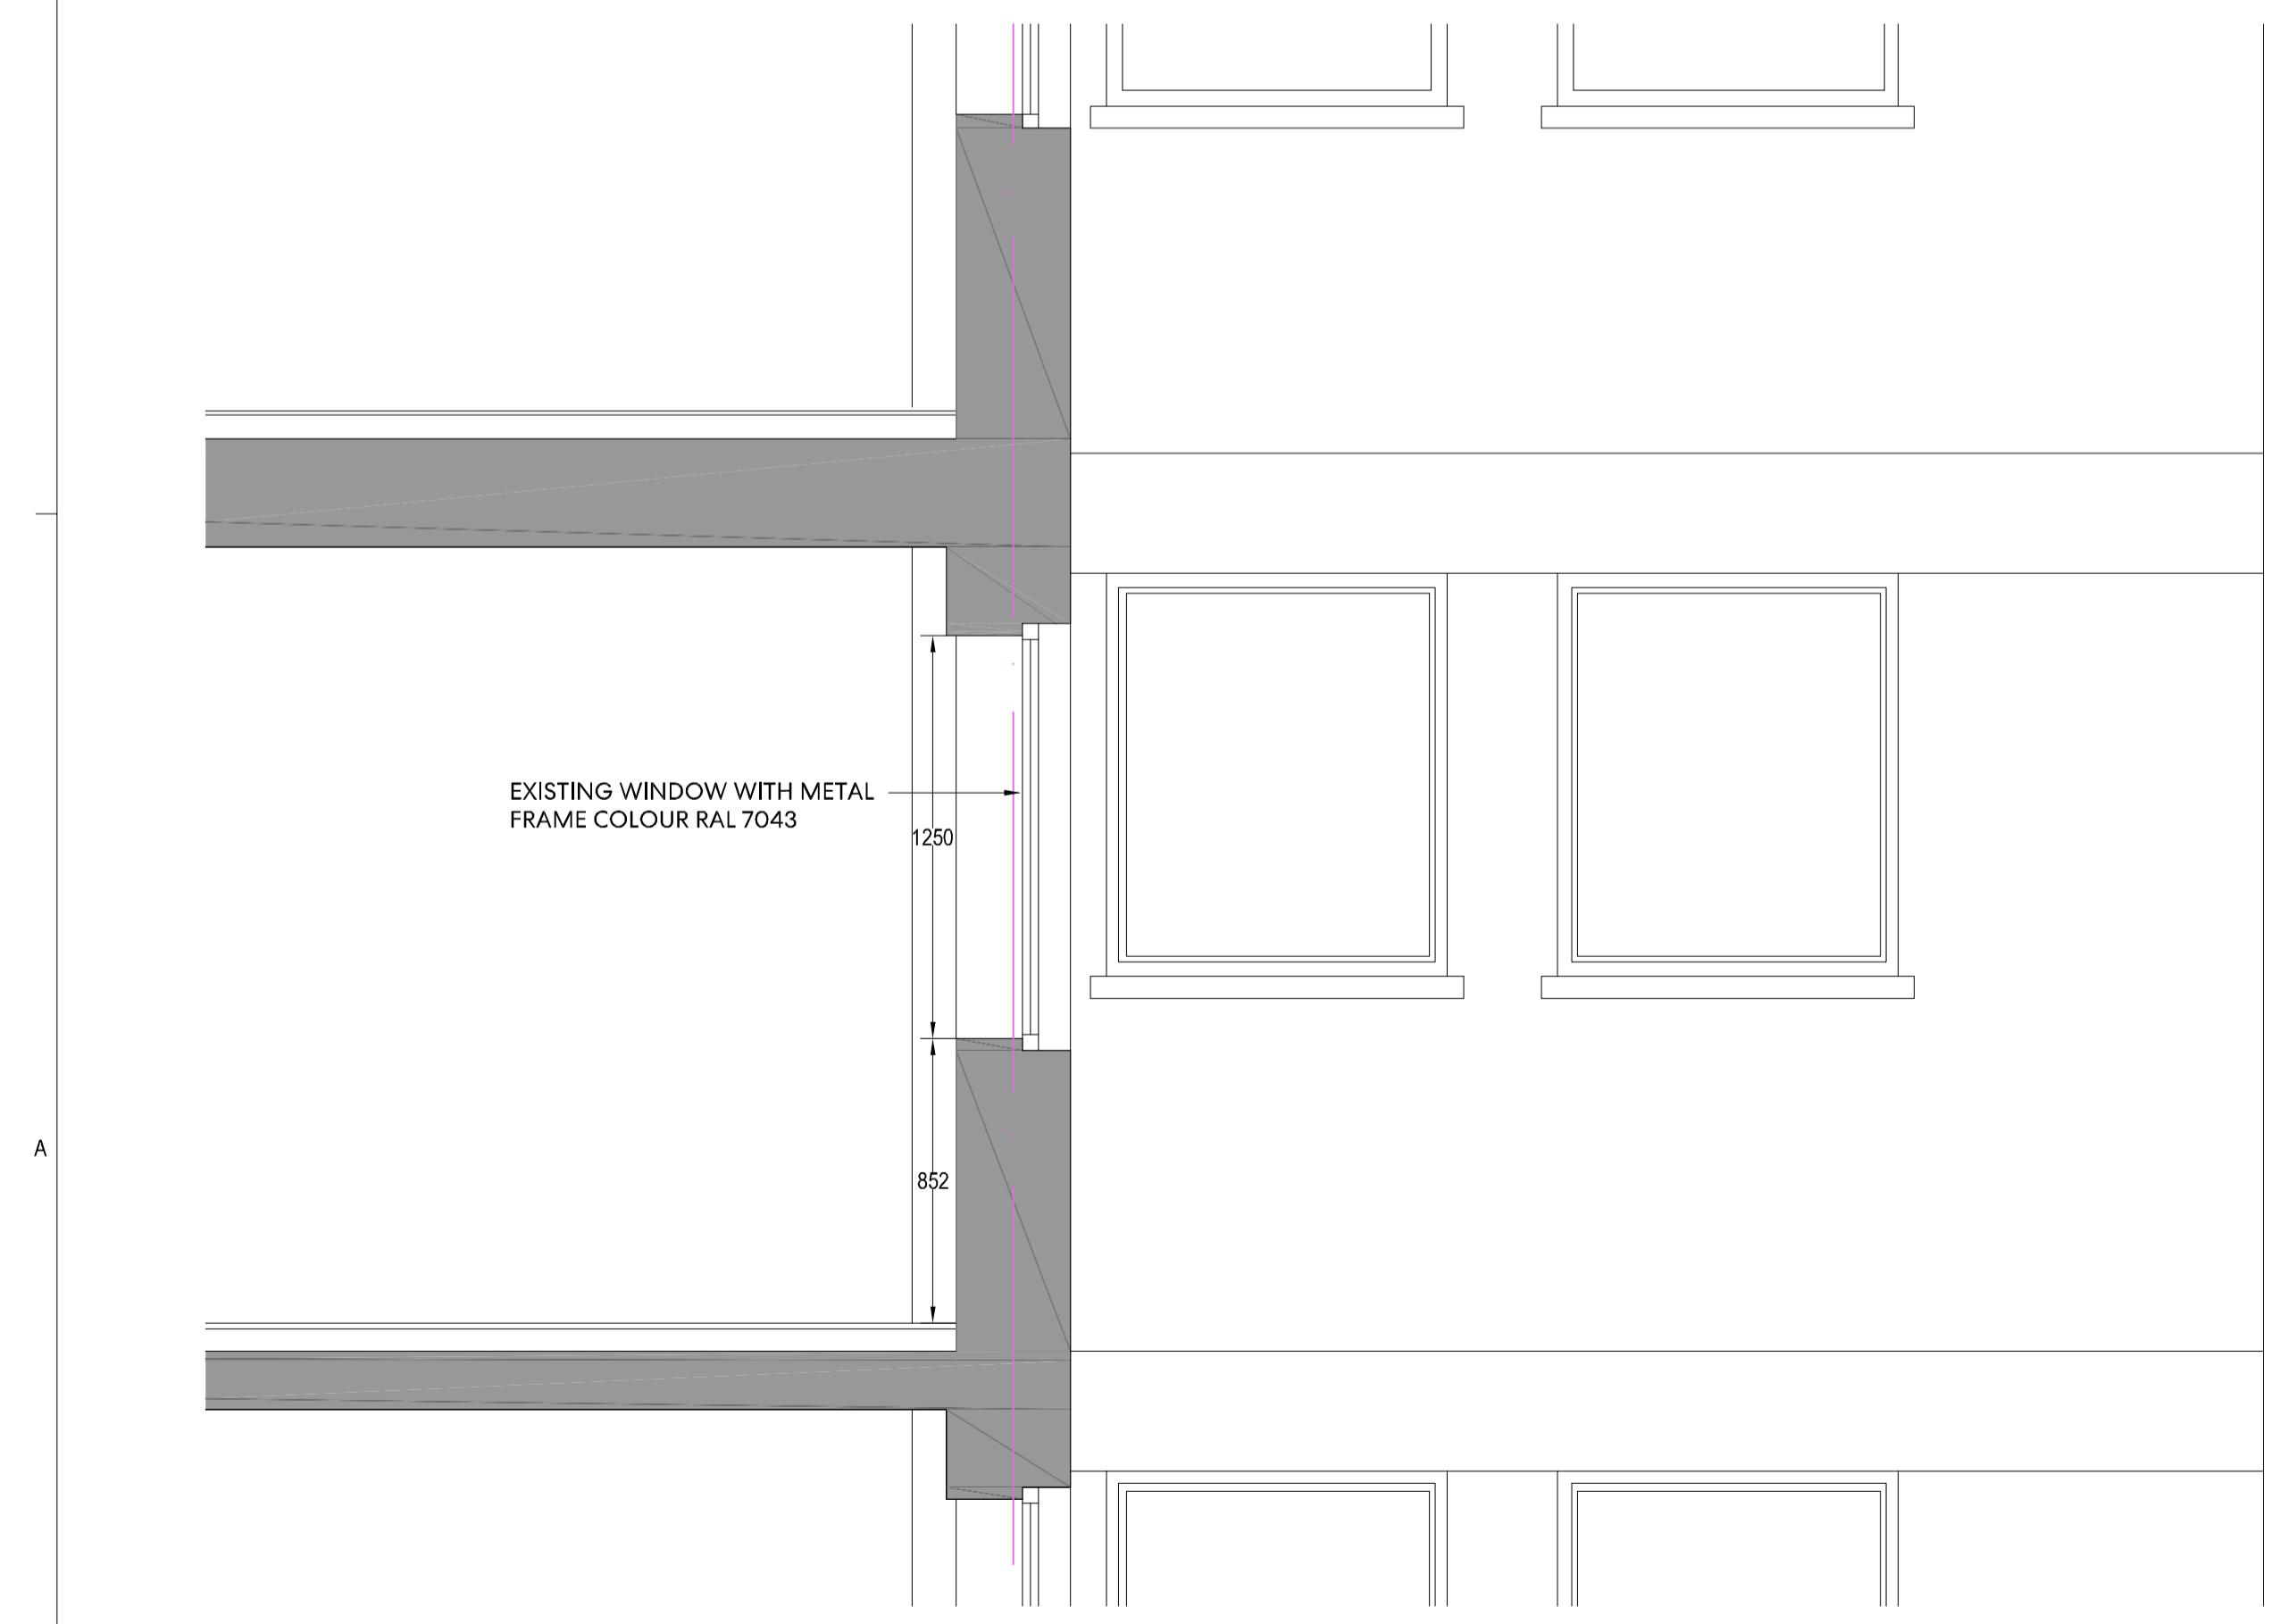

2 ENLARGED EXISTING SECTION - LEVEL 01
1:20

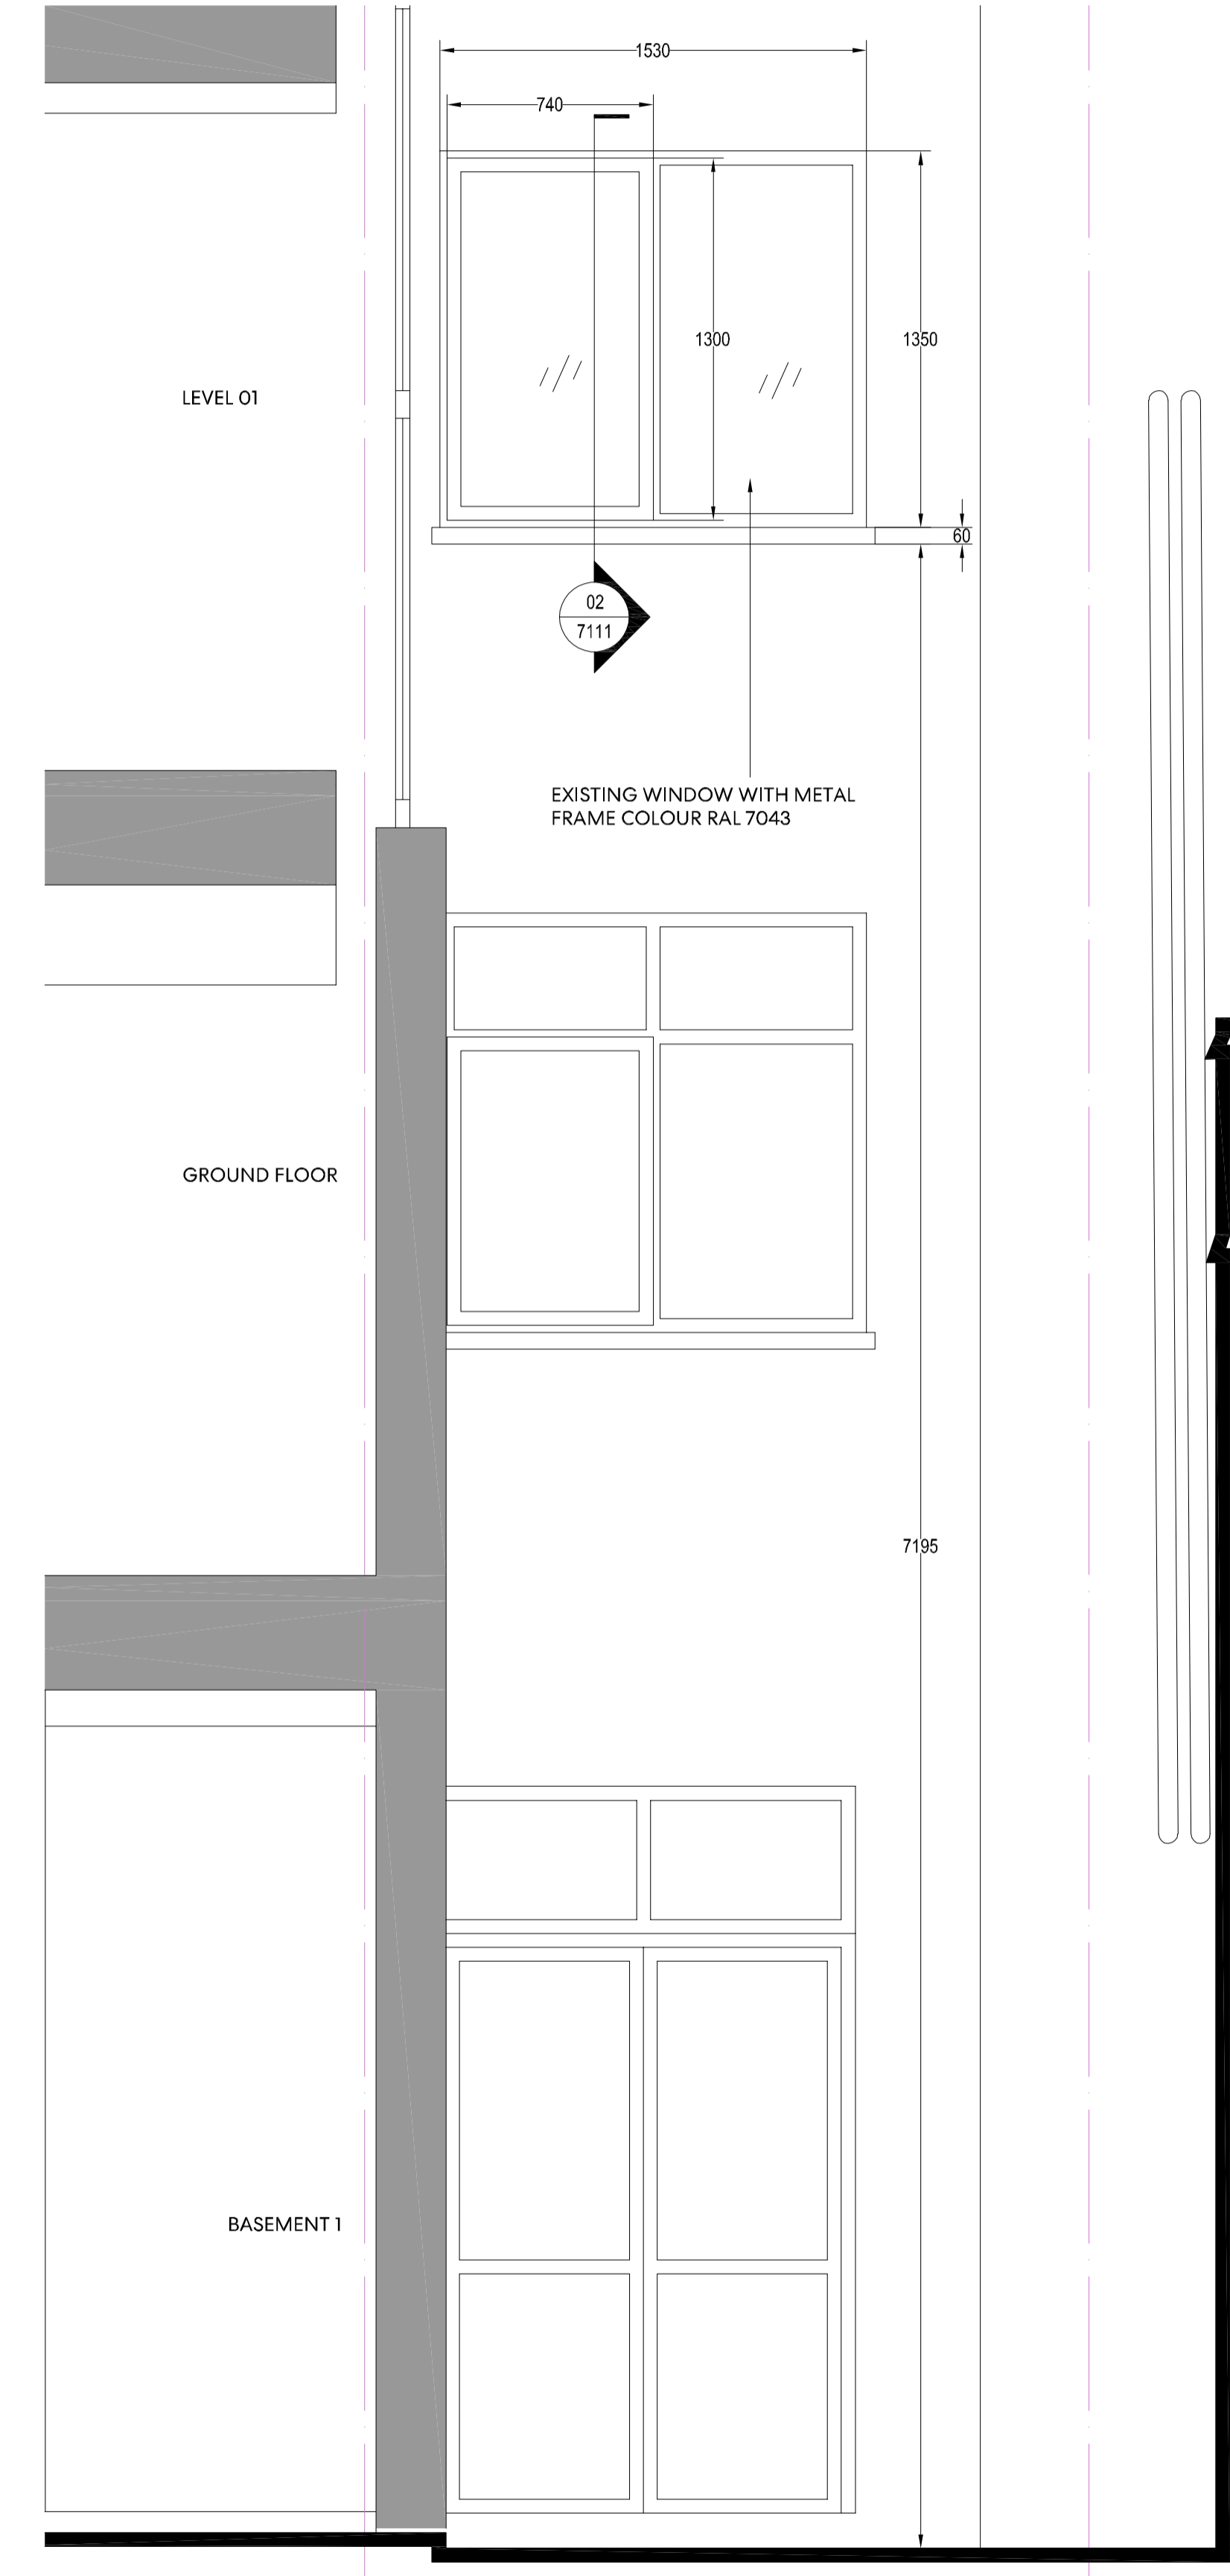

3 ENLARGED EXISTING INTERNAL ELEVATION - LEVEL 01
1:20

Perkins&Will

White Chapel Building
10 Whitechapel High Street
E1 8QQ
t +44.20.7466.1000
f +44.20.7466.1050
www.perkinswill.com

NOTES


Drawing indicates design intent only.
All information, areas, dimensions and datum levels are subject to detailed survey, detailed design and investigative work.
Do not scale from the drawing.

This drawing is the property of Perkins+Will UK Ltd. No disclosure or copy of it may be made without the written permission of Perkins+Will UK Ltd.

PROJECT

TAKE TWO INTERACTIVE
30 CLEVELAND STREET

KEYPLAN

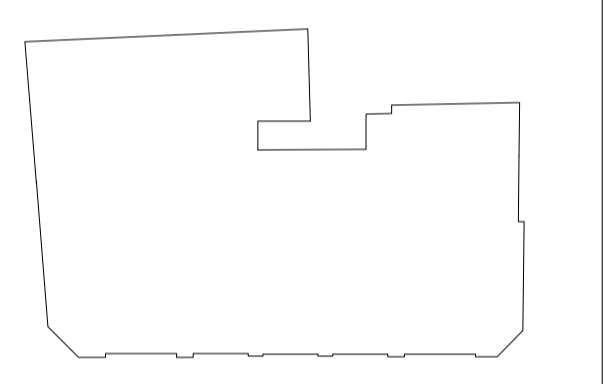

ISSUE CHART

MARK	ISSUE	DATE
Date	16/11/20	
Job Number	329630	
Scale	1:20	
Drawn	MH	
Checked	GD	
Approved	GD	

CDE STATUS

PLANNING

PLANNING - ENLARGED EXISTING GENERAL ARRANGEMENT PLAN & ELEVATION & SECTION - LEVEL 01

SHEET NUMBER

T2I PWA ZZ 01 DR - I 7111

PROJECT	AUTHOR	VOLUME	LEVEL	TYPE	ROLE	NUMBER
CDE STATUS CODE						
PLANNING						