



1 ENLARGED PROPOSED GENERAL ARRANGEMENT PLAN - LEVEL 03  
1 : 20

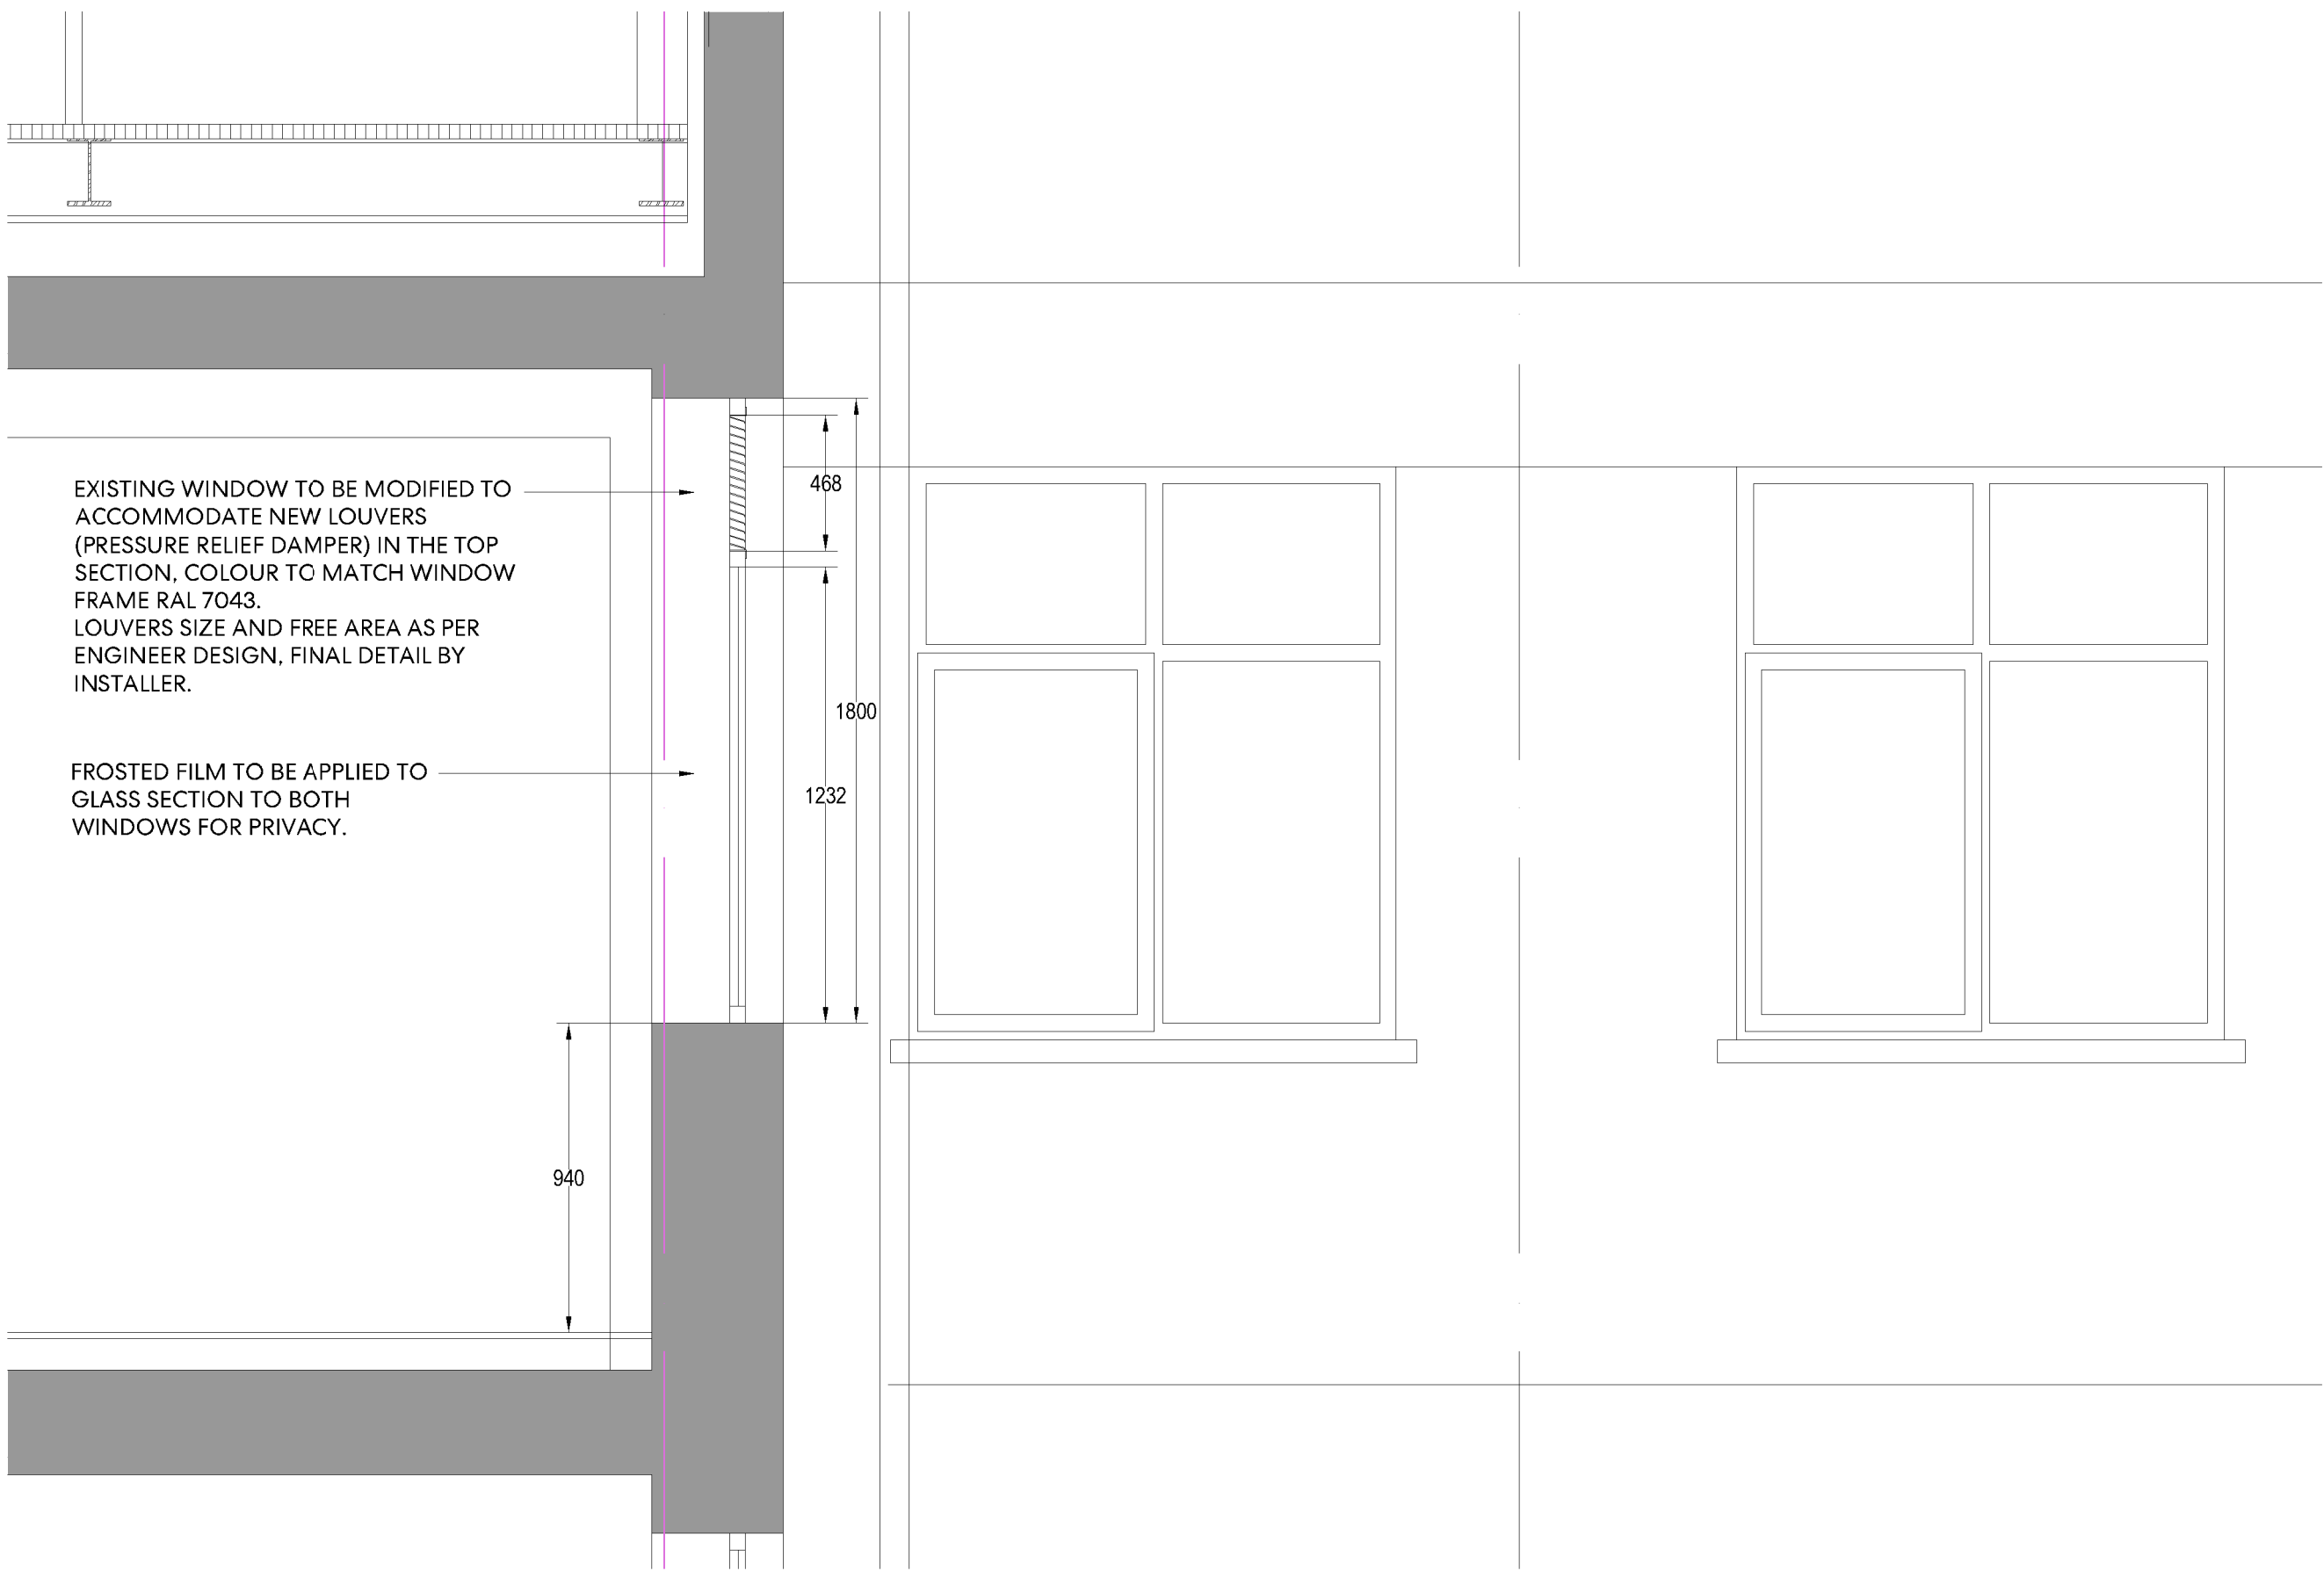

2 ENLARGED PROPOSED SECTION - LEVEL 03  
1 : 20

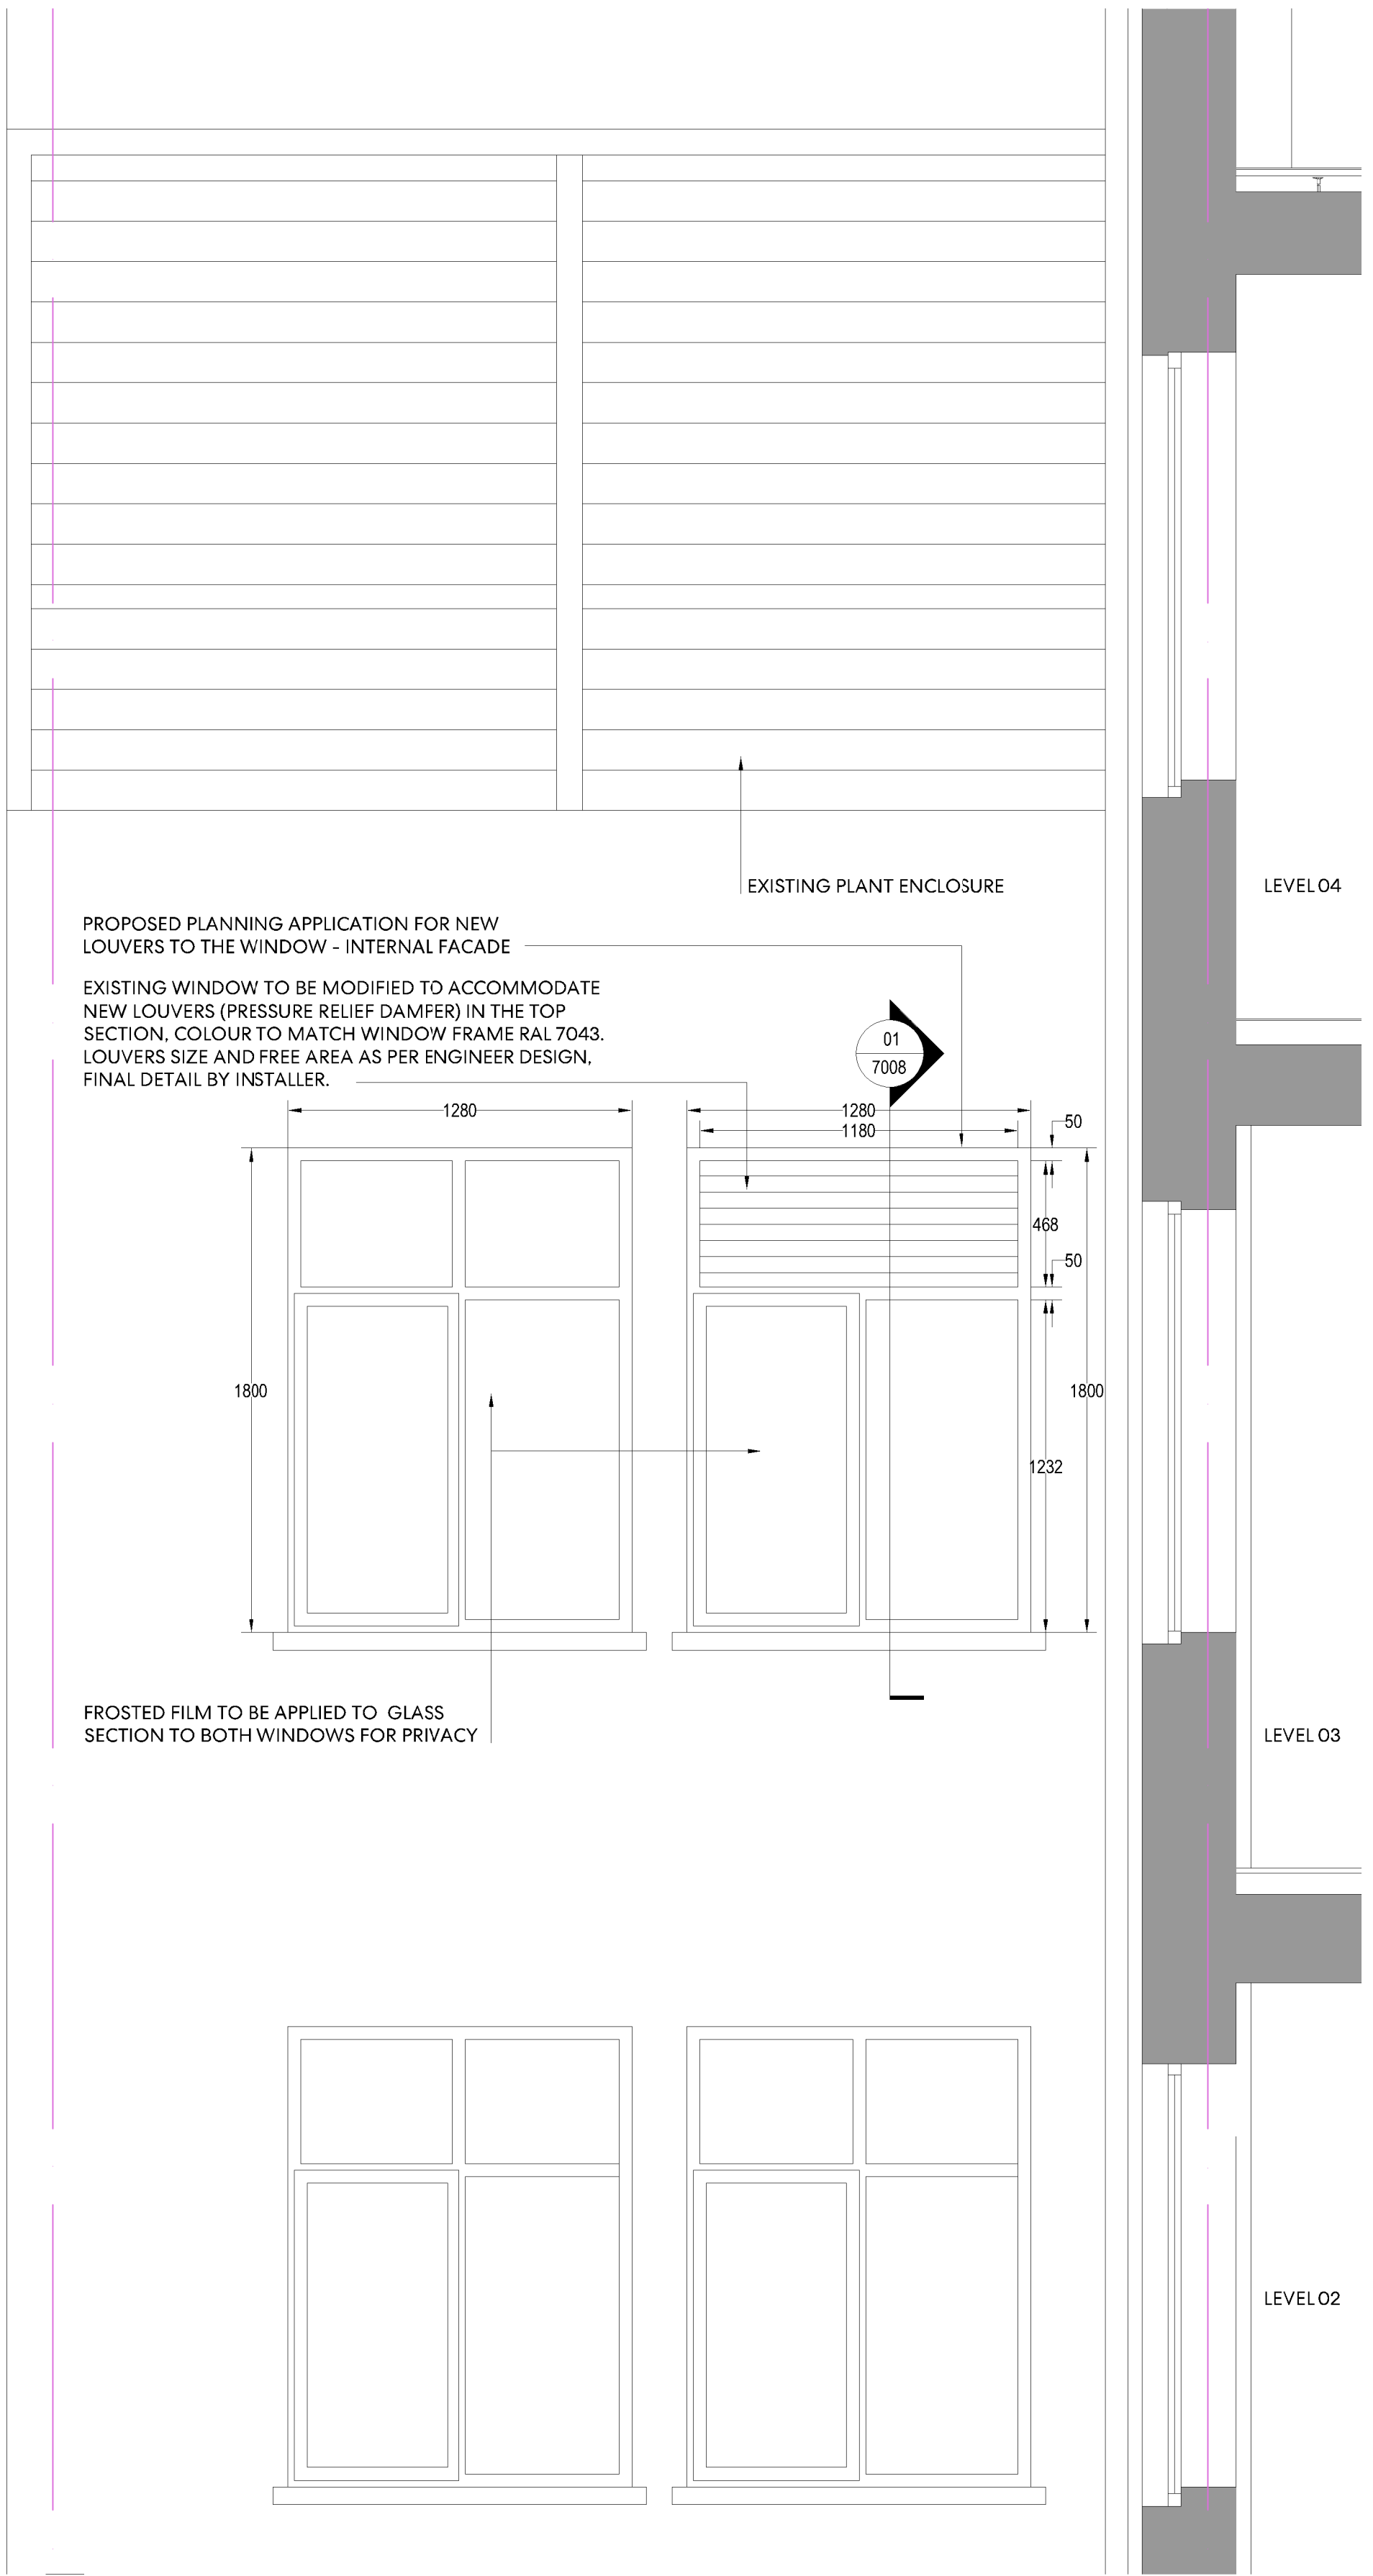

3 ENLARGED PROPOSED INTERNAL ELEVATION - LEVEL 03  
1 : 20

# Perkins&Will

White Chapel Building  
10 Whitechapel High Street  
E1 8QQ  
t +44 20 7466 1000  
f +44 20 7466 1050  
www.perkinswill.com

## NOTES

Drawing indicates design intent only.

All information, areas, dimensions and datum levels are subject to detailed survey, detailed design and investigative work.


Do not scale from the drawing.

This drawing is the property of Perkins+Will UK Ltd. No disclosure or copy of it may be made without the written permission of Perkins+Will UK Ltd.

## PROJECT

**TAKE TWO  
INTERACTIVE**  
30 CLEVELAND STREET

## KEYPLAN

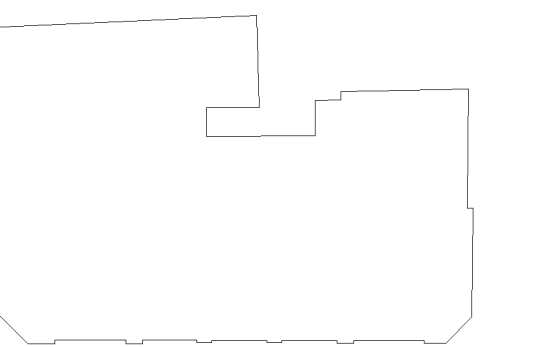

## ISSUE CHART



MARK	ISSUE	DATE
Date		16/11/20
Job Number		329630
Scale		1:20
Drawn		MH
Checked		GD
Approved		GD

## CDE STATUS

## PLANNING

### TITLE

**PLANNING - ENLARGED PROPOSED  
GENERAL ARRANGEMENT PLAN &  
ELEVATION & SECTION - LEVEL 03**

### SHEET NUMBER

**T2I PWA ZZ 03 DR - I 7112**

PROJECT	AUTHOR	VOLUME	LEVEL	TYPE	ROLE	NUMBER
CDE STATUS CODE						
PLANNING						

Copyright © 2019 Perkins+Will