

JAMB DETAIL [GENERAL]
 HEAD DETAIL SIMILAR.


JINDUN DUTTOO, JAMDE
 ARCHITECTS

7 FEB 2005

ON BEHALF OF THE COUNCIL

07 FEB 2005

ON BEHALF OF THE COUNCIL

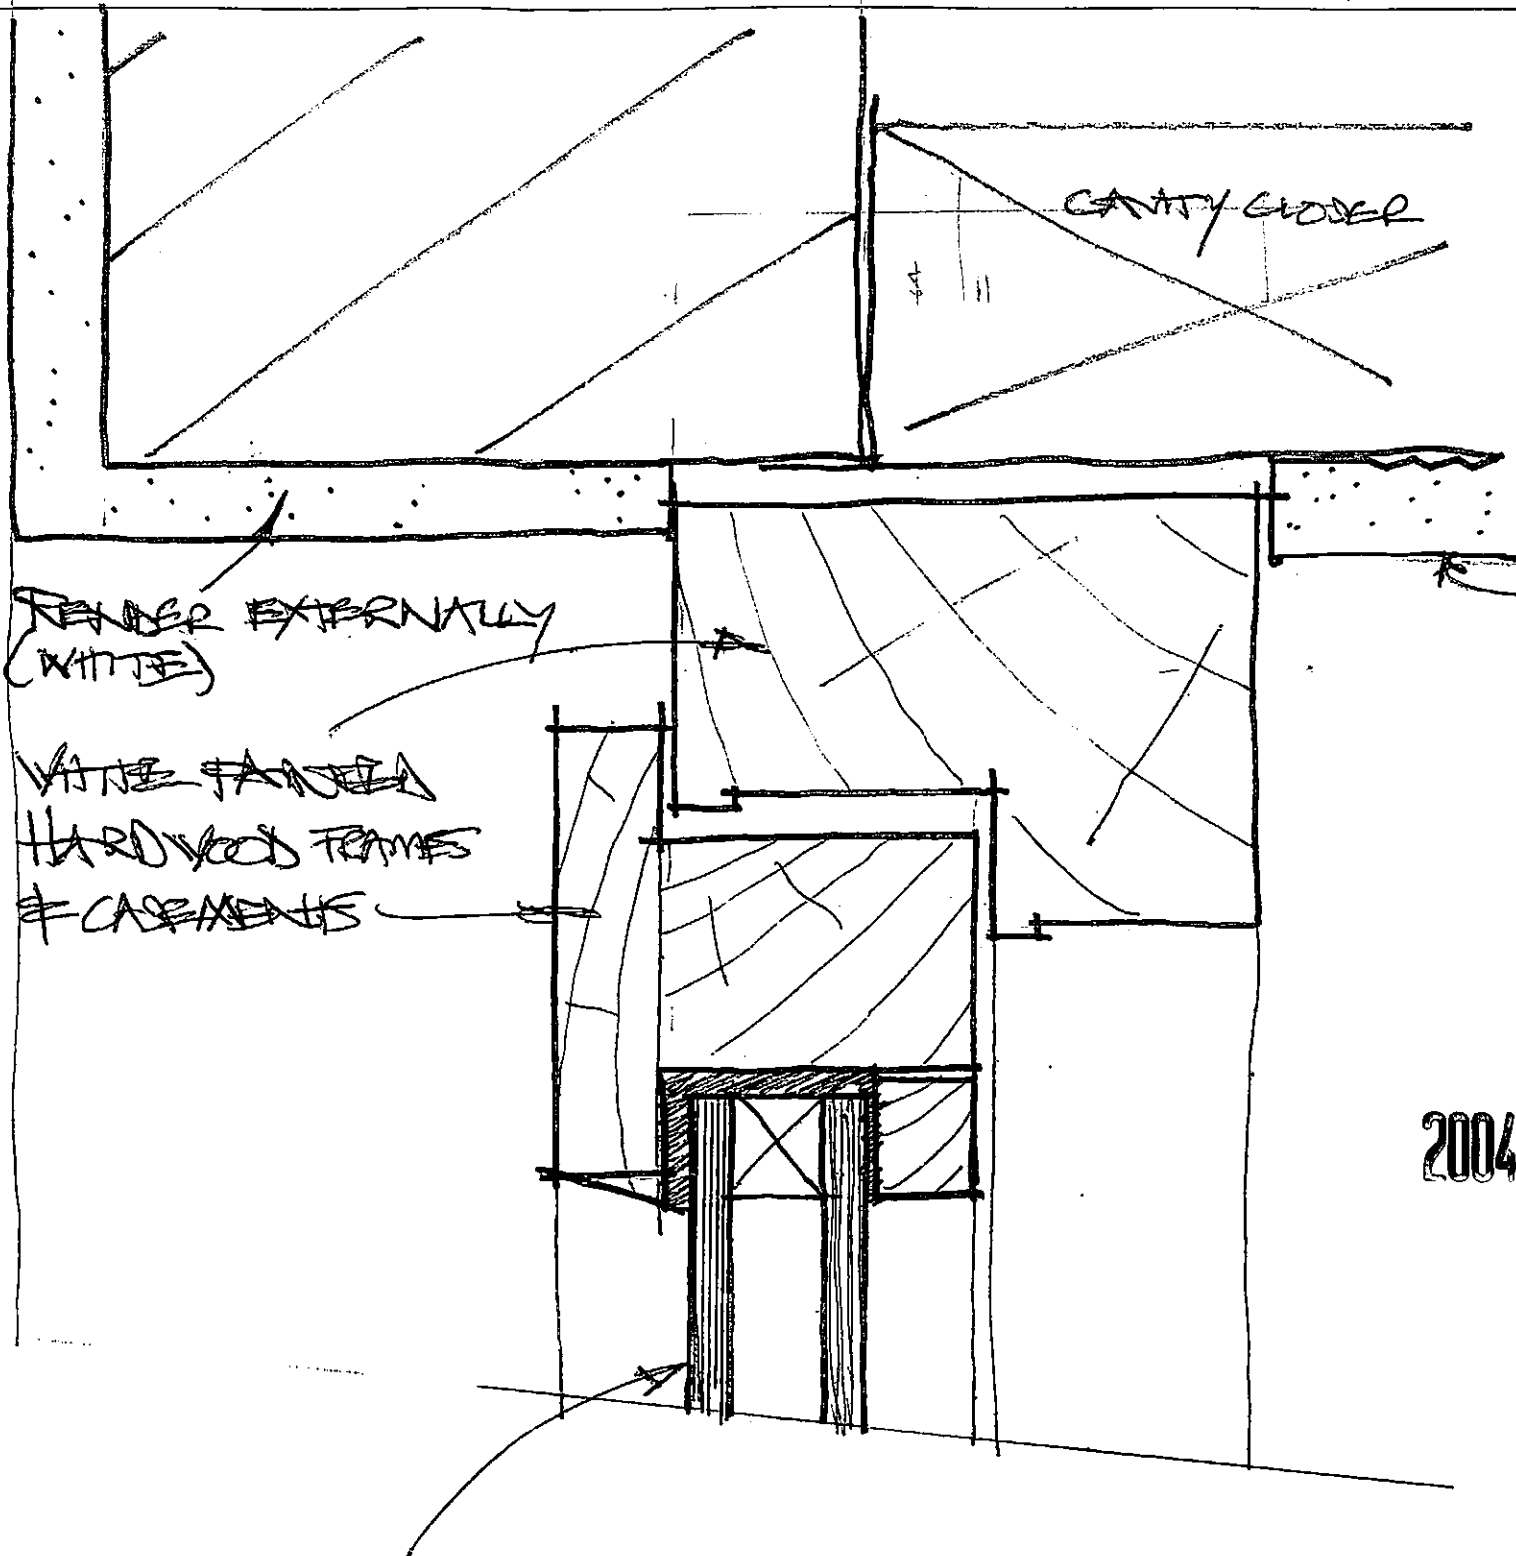

CLEAR DOUBLE GLAZED UNITS

This scheme is subject to town planning and all other necessary consents. Dimensions, areas and levels where given are only approximate and subject to site survey.
 All dimensions are to be checked on site. Any discrepancies are to be reported to the architect before work commences. Figured dimensions only are to be taken from this drawing.

This drawing is to be read in conjunction with all relevant consultants' and/or specialists' drawings/documents and any discrepancies or variations are to be notified to the architect.

notes
 READ WITH 603/DW/422

INTERNAL PLASTER

Case Copy
 2004/5025/P

**Buller
 Greenbury
 Associates**

Chartered Architects
 4 Duke's Mews, London W1U. 3ES.
 Tel: 020 7486 3658 Fax: 020 7487 4104
 E-mail: bga@bullerga.co.uk

RESIDE LANE
 LONDON NW3

DETAIL: WINDOW
 HEAD/JAMB DETAIL

scale	1:10	date	FEB 04
chief		app'd for issue	

drawing number
 603/DW/423