




EXISTING CROSS SECTION 1-1.
 Scale 1/100

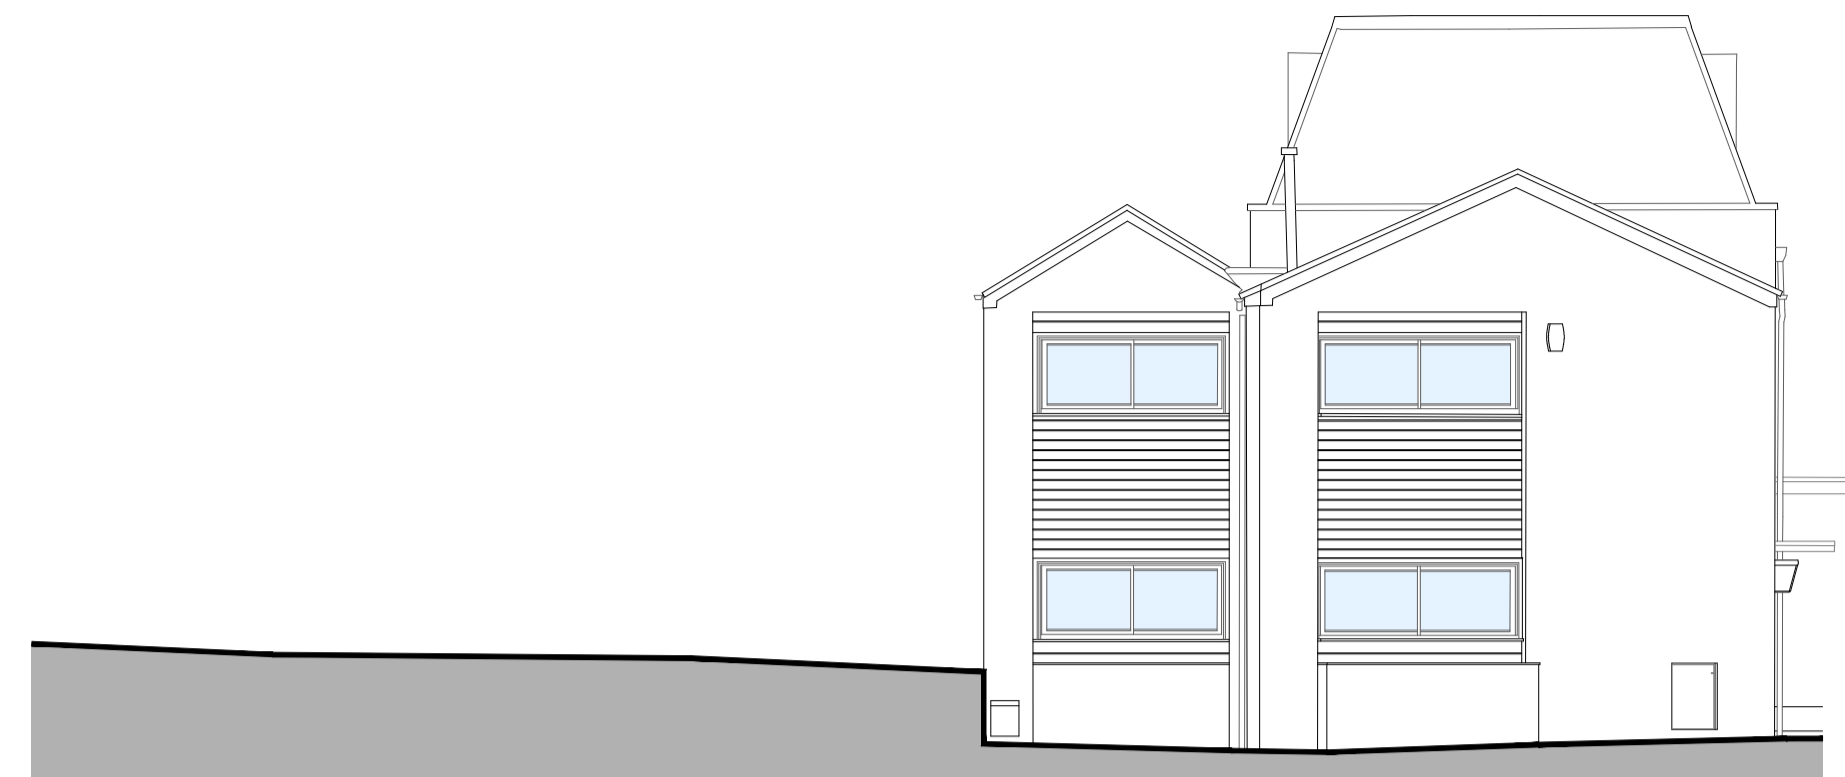

EXISTING CROSS SECTION 2-2
 Scale 1/100

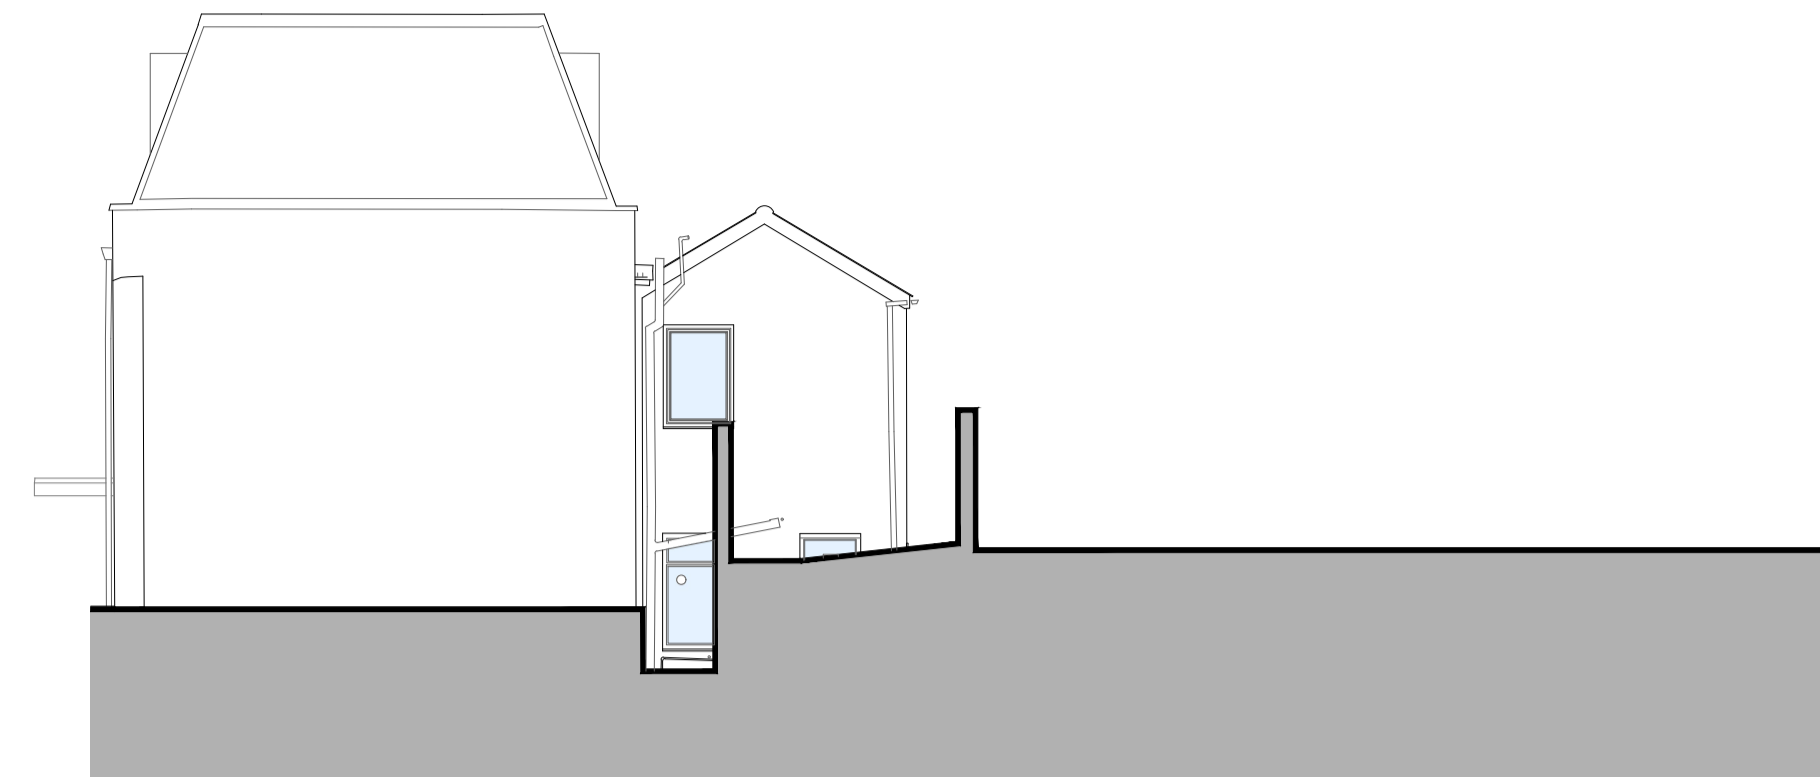


EXISTING CROSS SECTION 3-3
 Scale 1/100

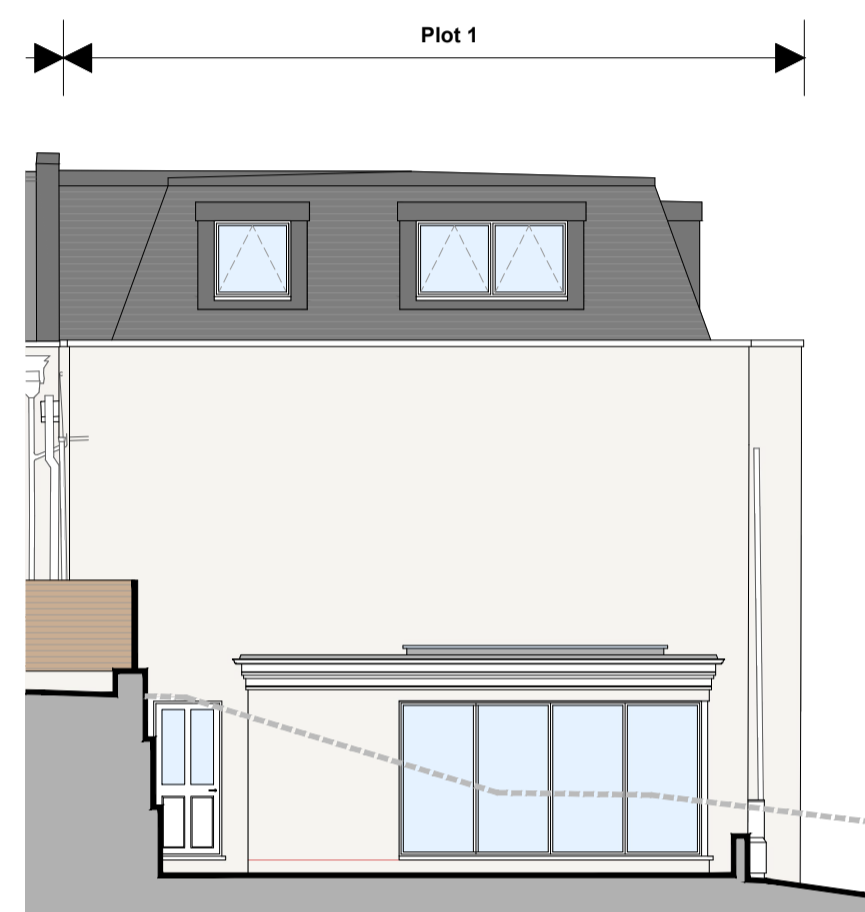


PROPOSED CROSS SECTION 1-1.
 Scale 1/100



PROPOSED CROSS SECTION 2-2
 Scale 1/100

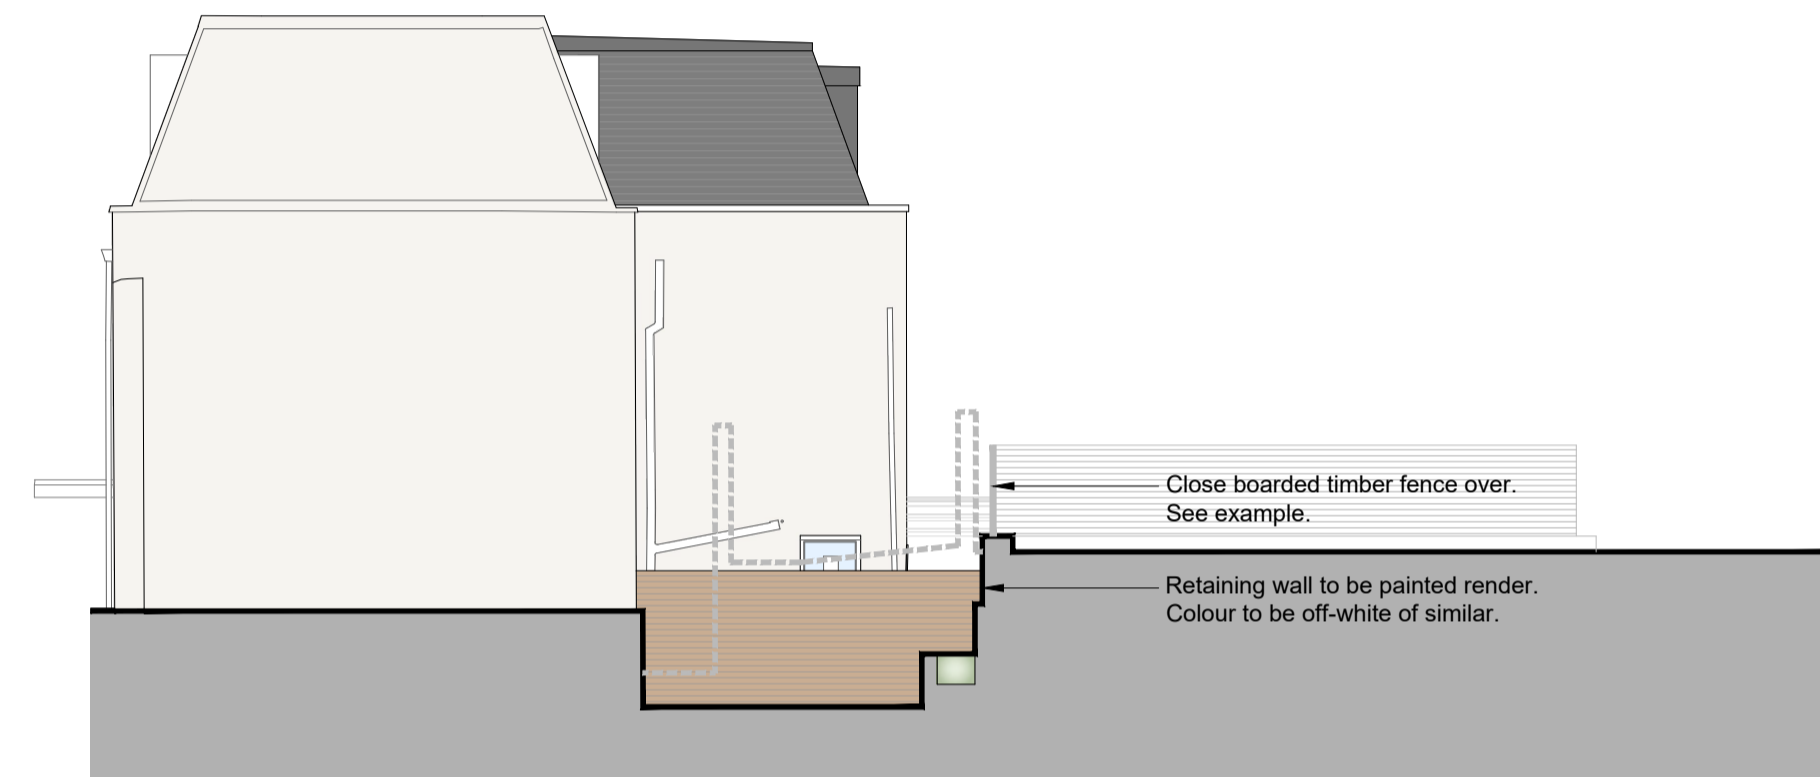

PROPOSED CROSS SECTION 3-3
 Scale 1/100

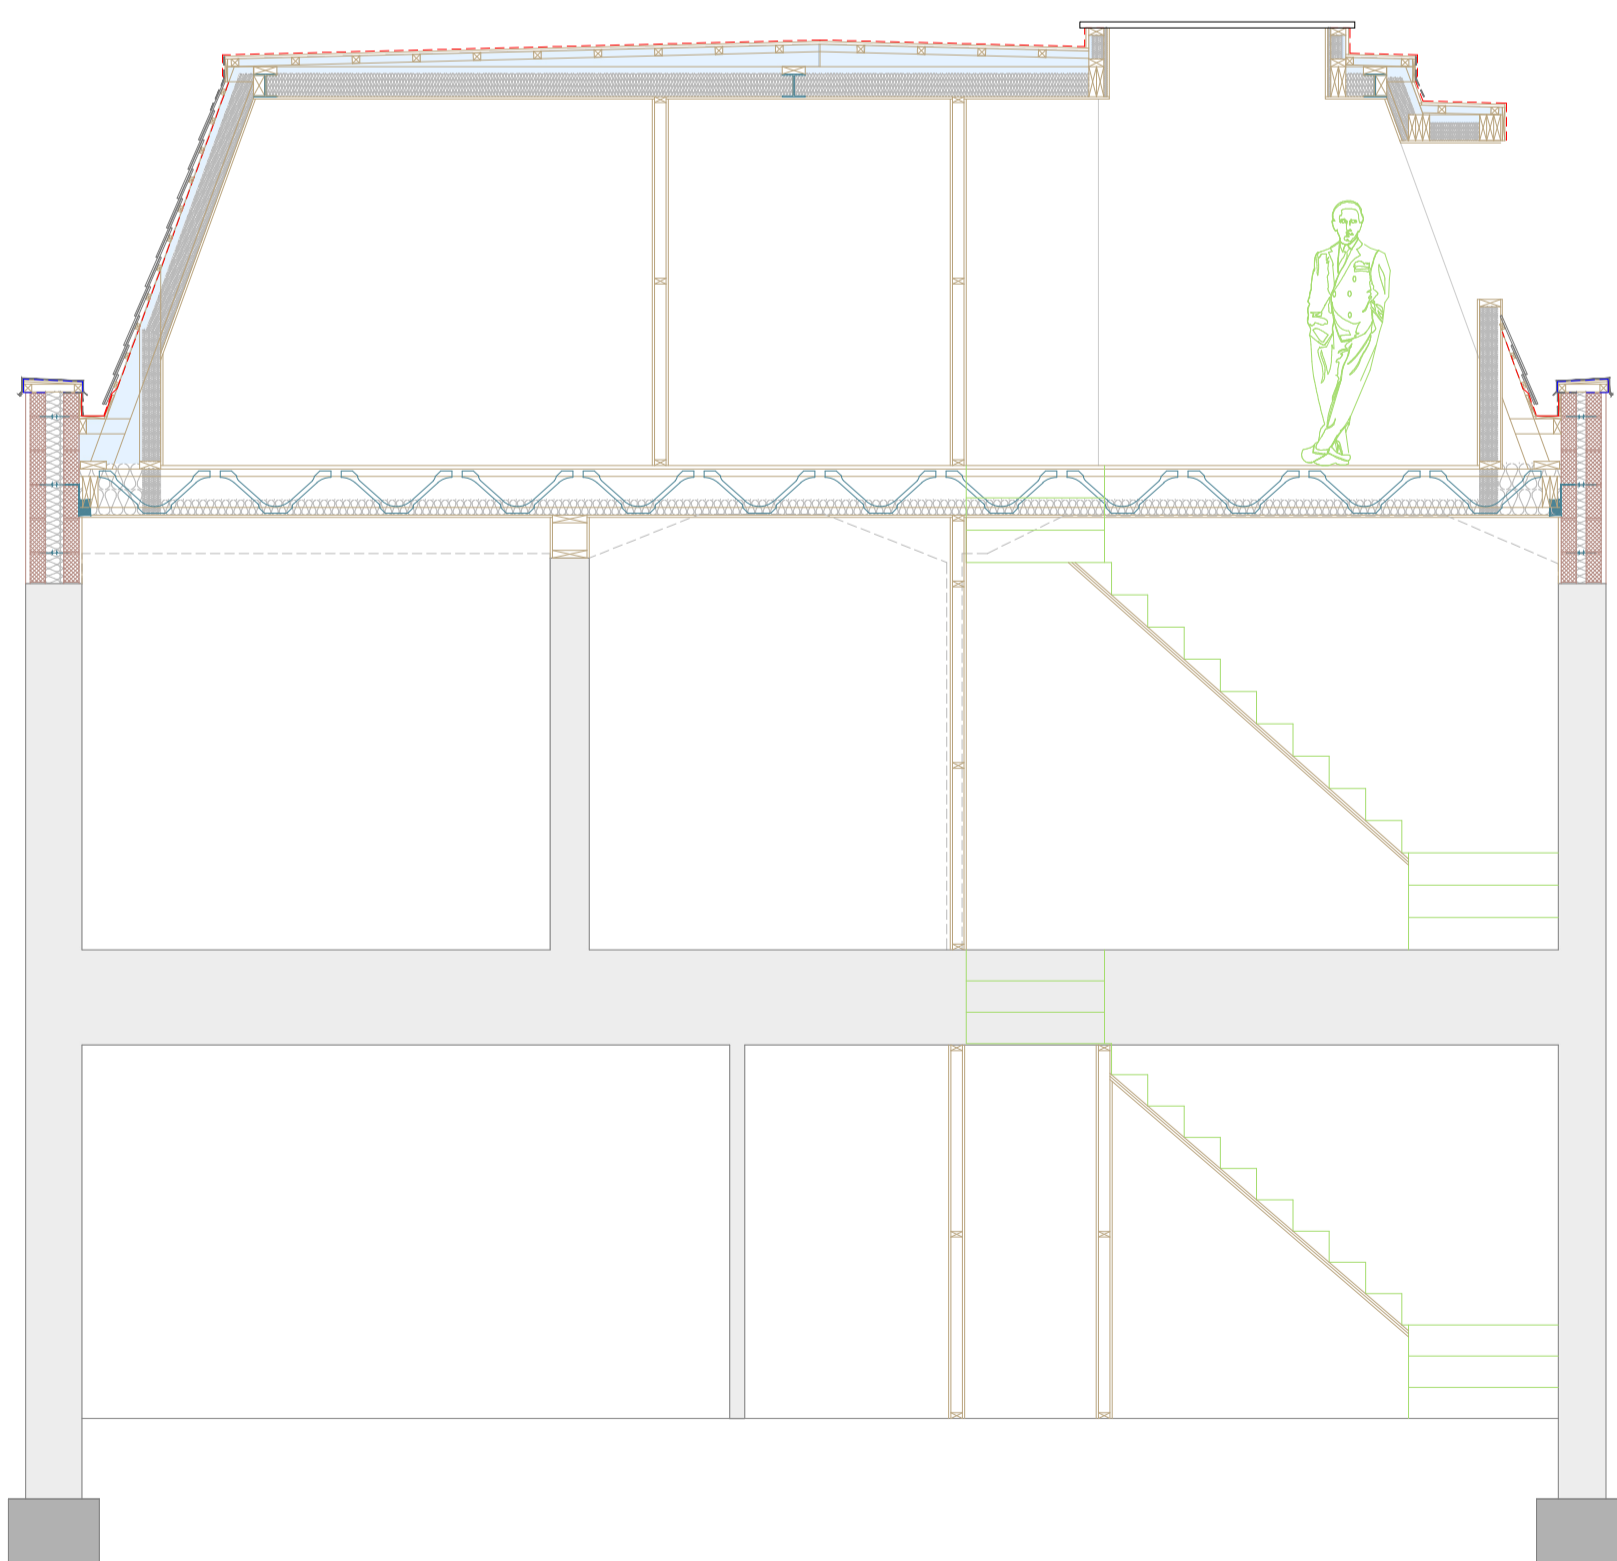

PROPOSED CONSTRUCTION CROSS SECTION.
 Scale 1/50

