


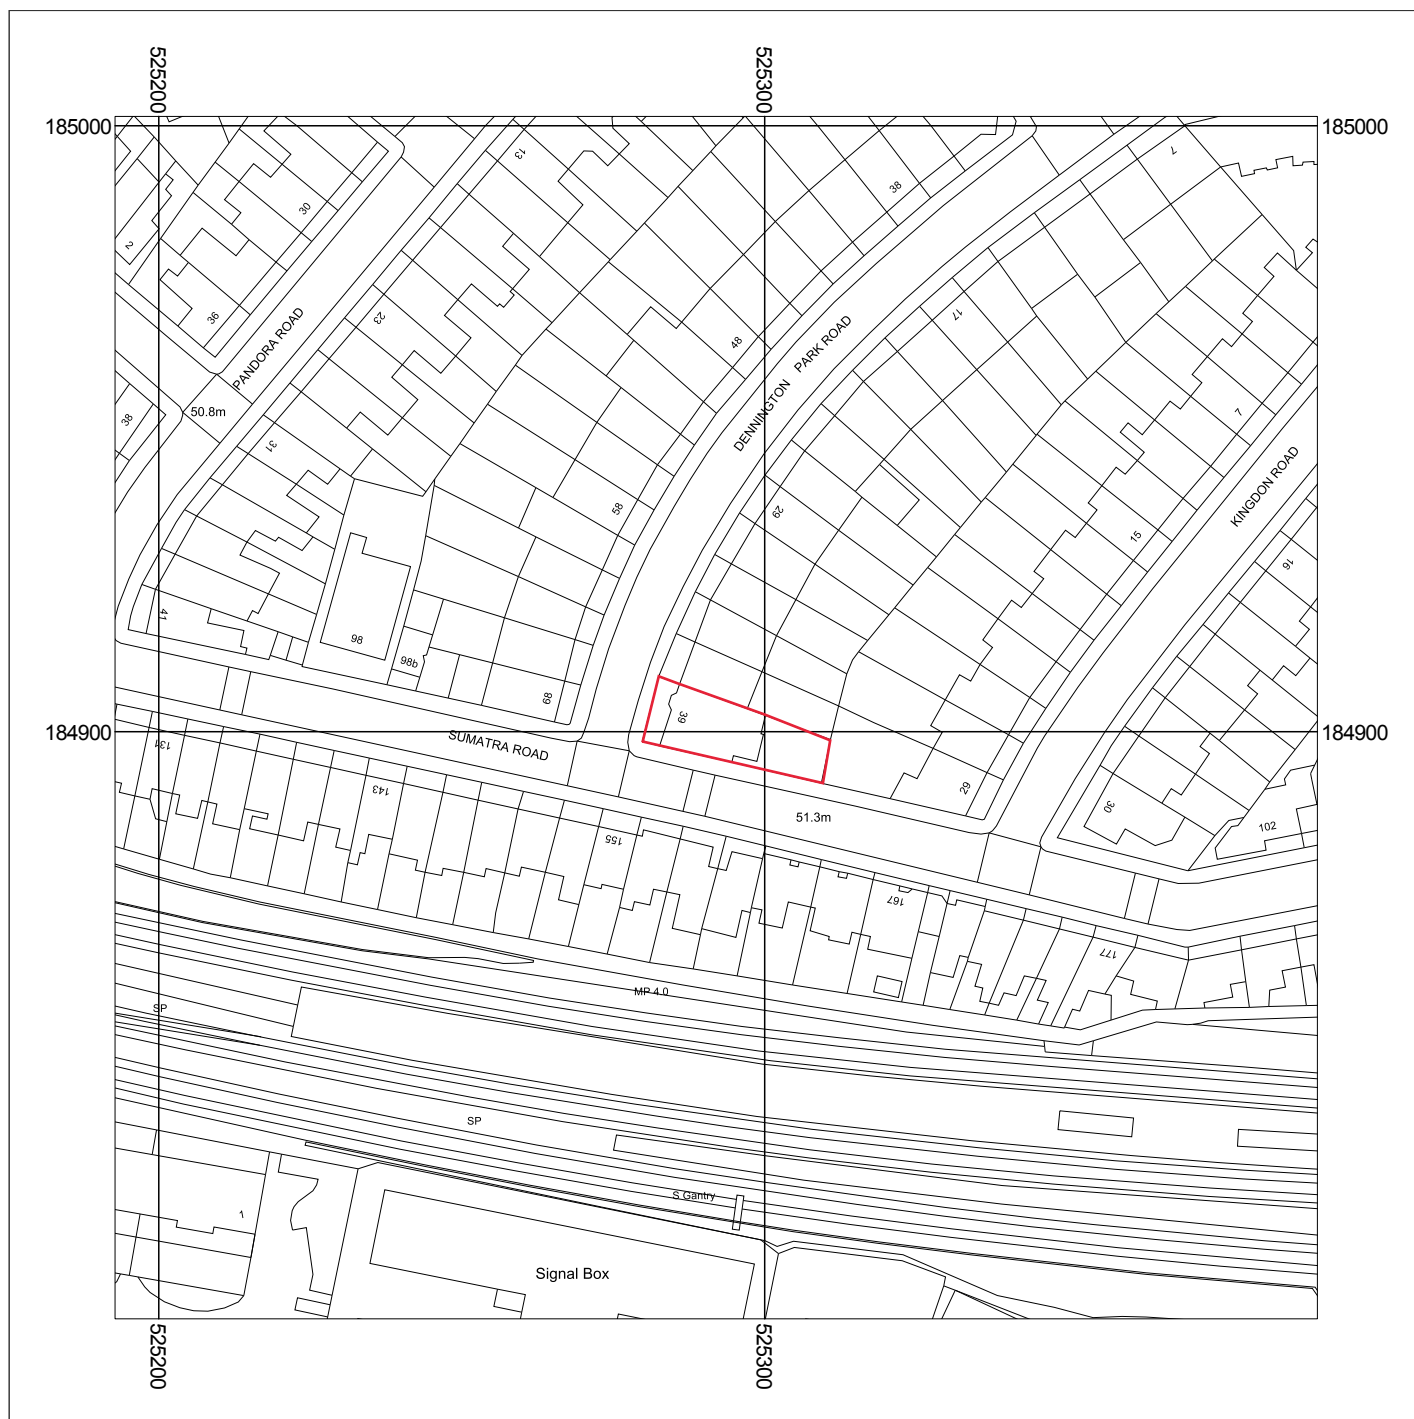

Metres
0 5 10 20 30 40 50
Scale: 1:1250



Flat 6
39 Dennington Park Road
London
NW6 1BB

Supplied by: PCDS Ltd
License number: 100031961
Produced: 01/12/2020
Serial number: 2292206

Plot centre co-ordinates: 525292, 184902
Download file: 3749.zip
Project name: 3749