


REVISIONS

REVISION NOTES:

A 2021.02.01 ADDITIONAL FLOOR HEIGHT REDUCED

KEY


ROOF BOX TO
MATCH EXISTING

 

RENDER TO MATCH
EXISTING

PROPOSED HEIGHT
INCREASE
APPROX. 2,800

BRICKWORK TO
MATCH EXISTING

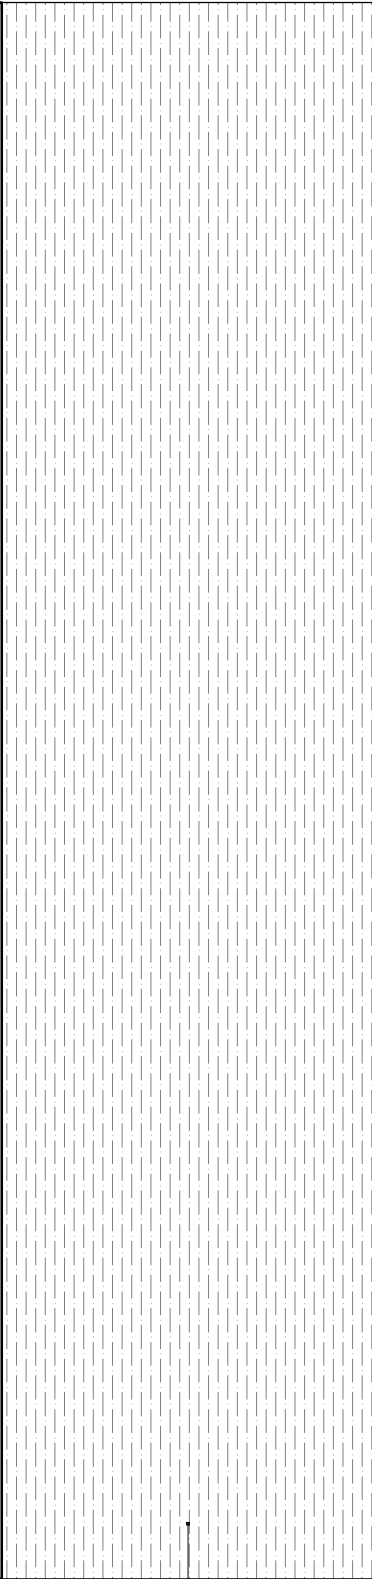

NOTES

1. Do not scale from the drawing for site by the contractor and civil engineering to be responsible.
2. Report all drawing errors, omissions and discrepancies to the architect/designer.

KASIA WHITEFIELD DESIGN

KASIA WHITEFIELD@GMAIL.COM
TEL: 0785050583
M: 0785050583

JOB 12 TOBIN CLOSE
LONDON NW3 3DY

TITLE PROPOSED SIDE ELEVATION (EAST SIDE)

DATE	SCALE	STATUS
2021.01.21	1:50@A3	PROPOSED
PROJECT NO.	DRAWING NO.	REVISION
TC12	PP8	A