


FIRST FLOOR PLAN AS EXISTING

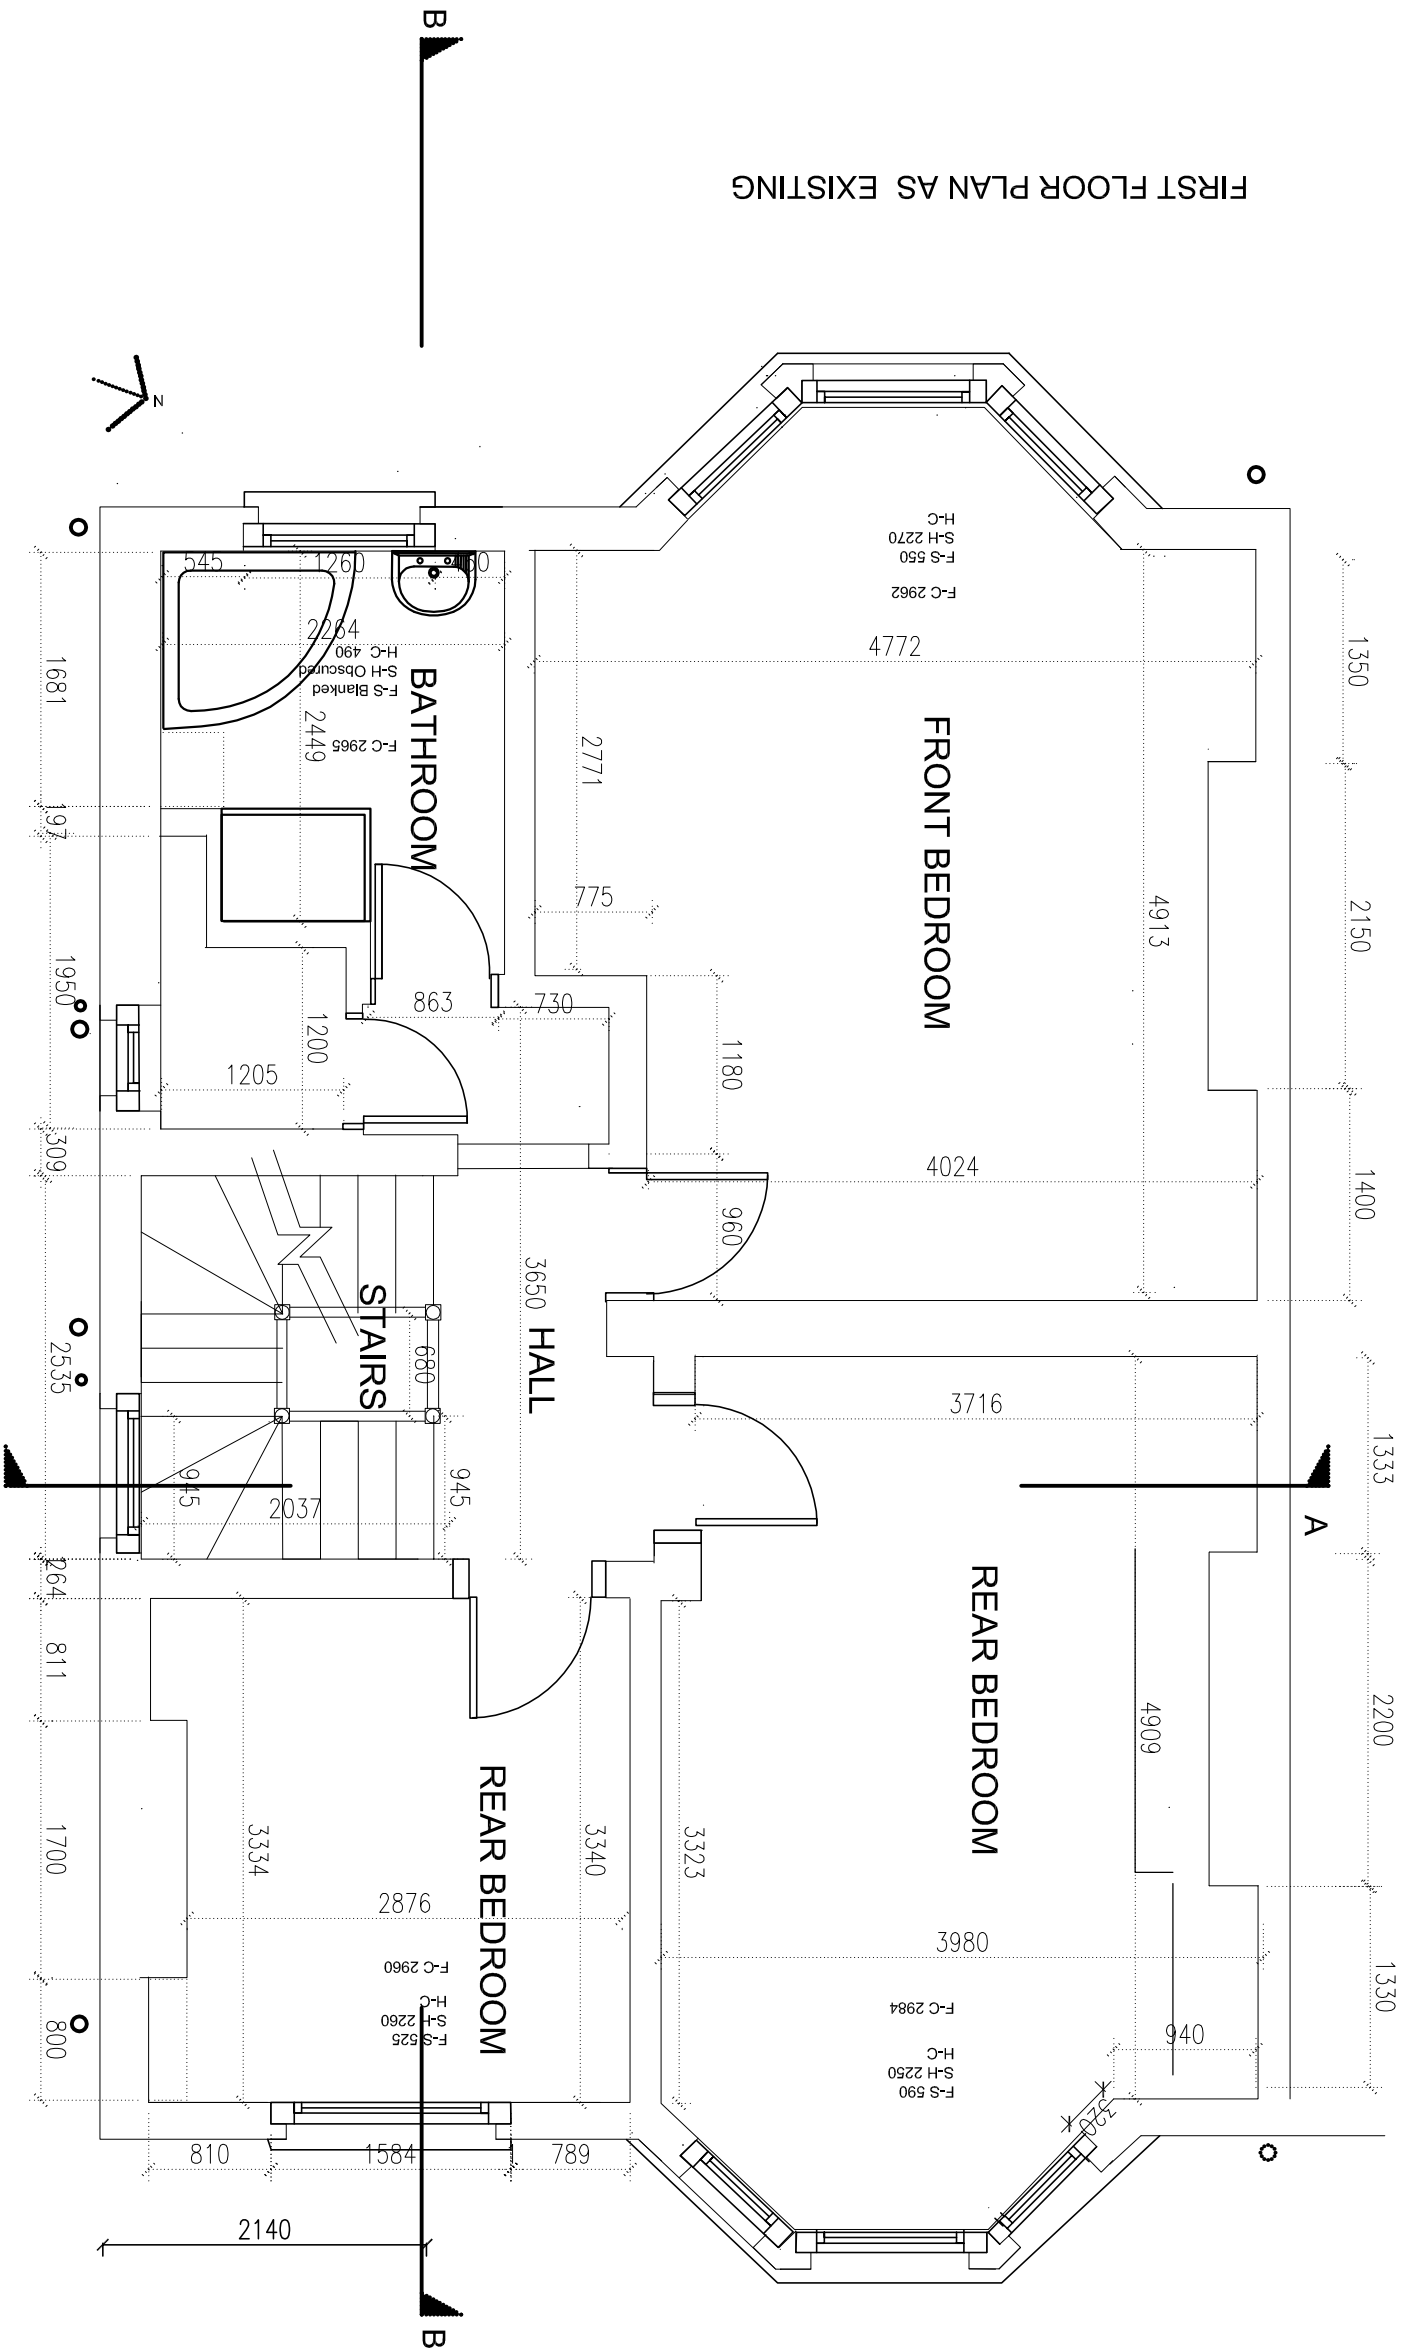

FIRST FLOOR PLAN AS EXISTING

Scale at A3



NO.	DATE	DESCRIPTION
A		
B		
C		