


SECOND FLOOR PLAN AS EXISTING

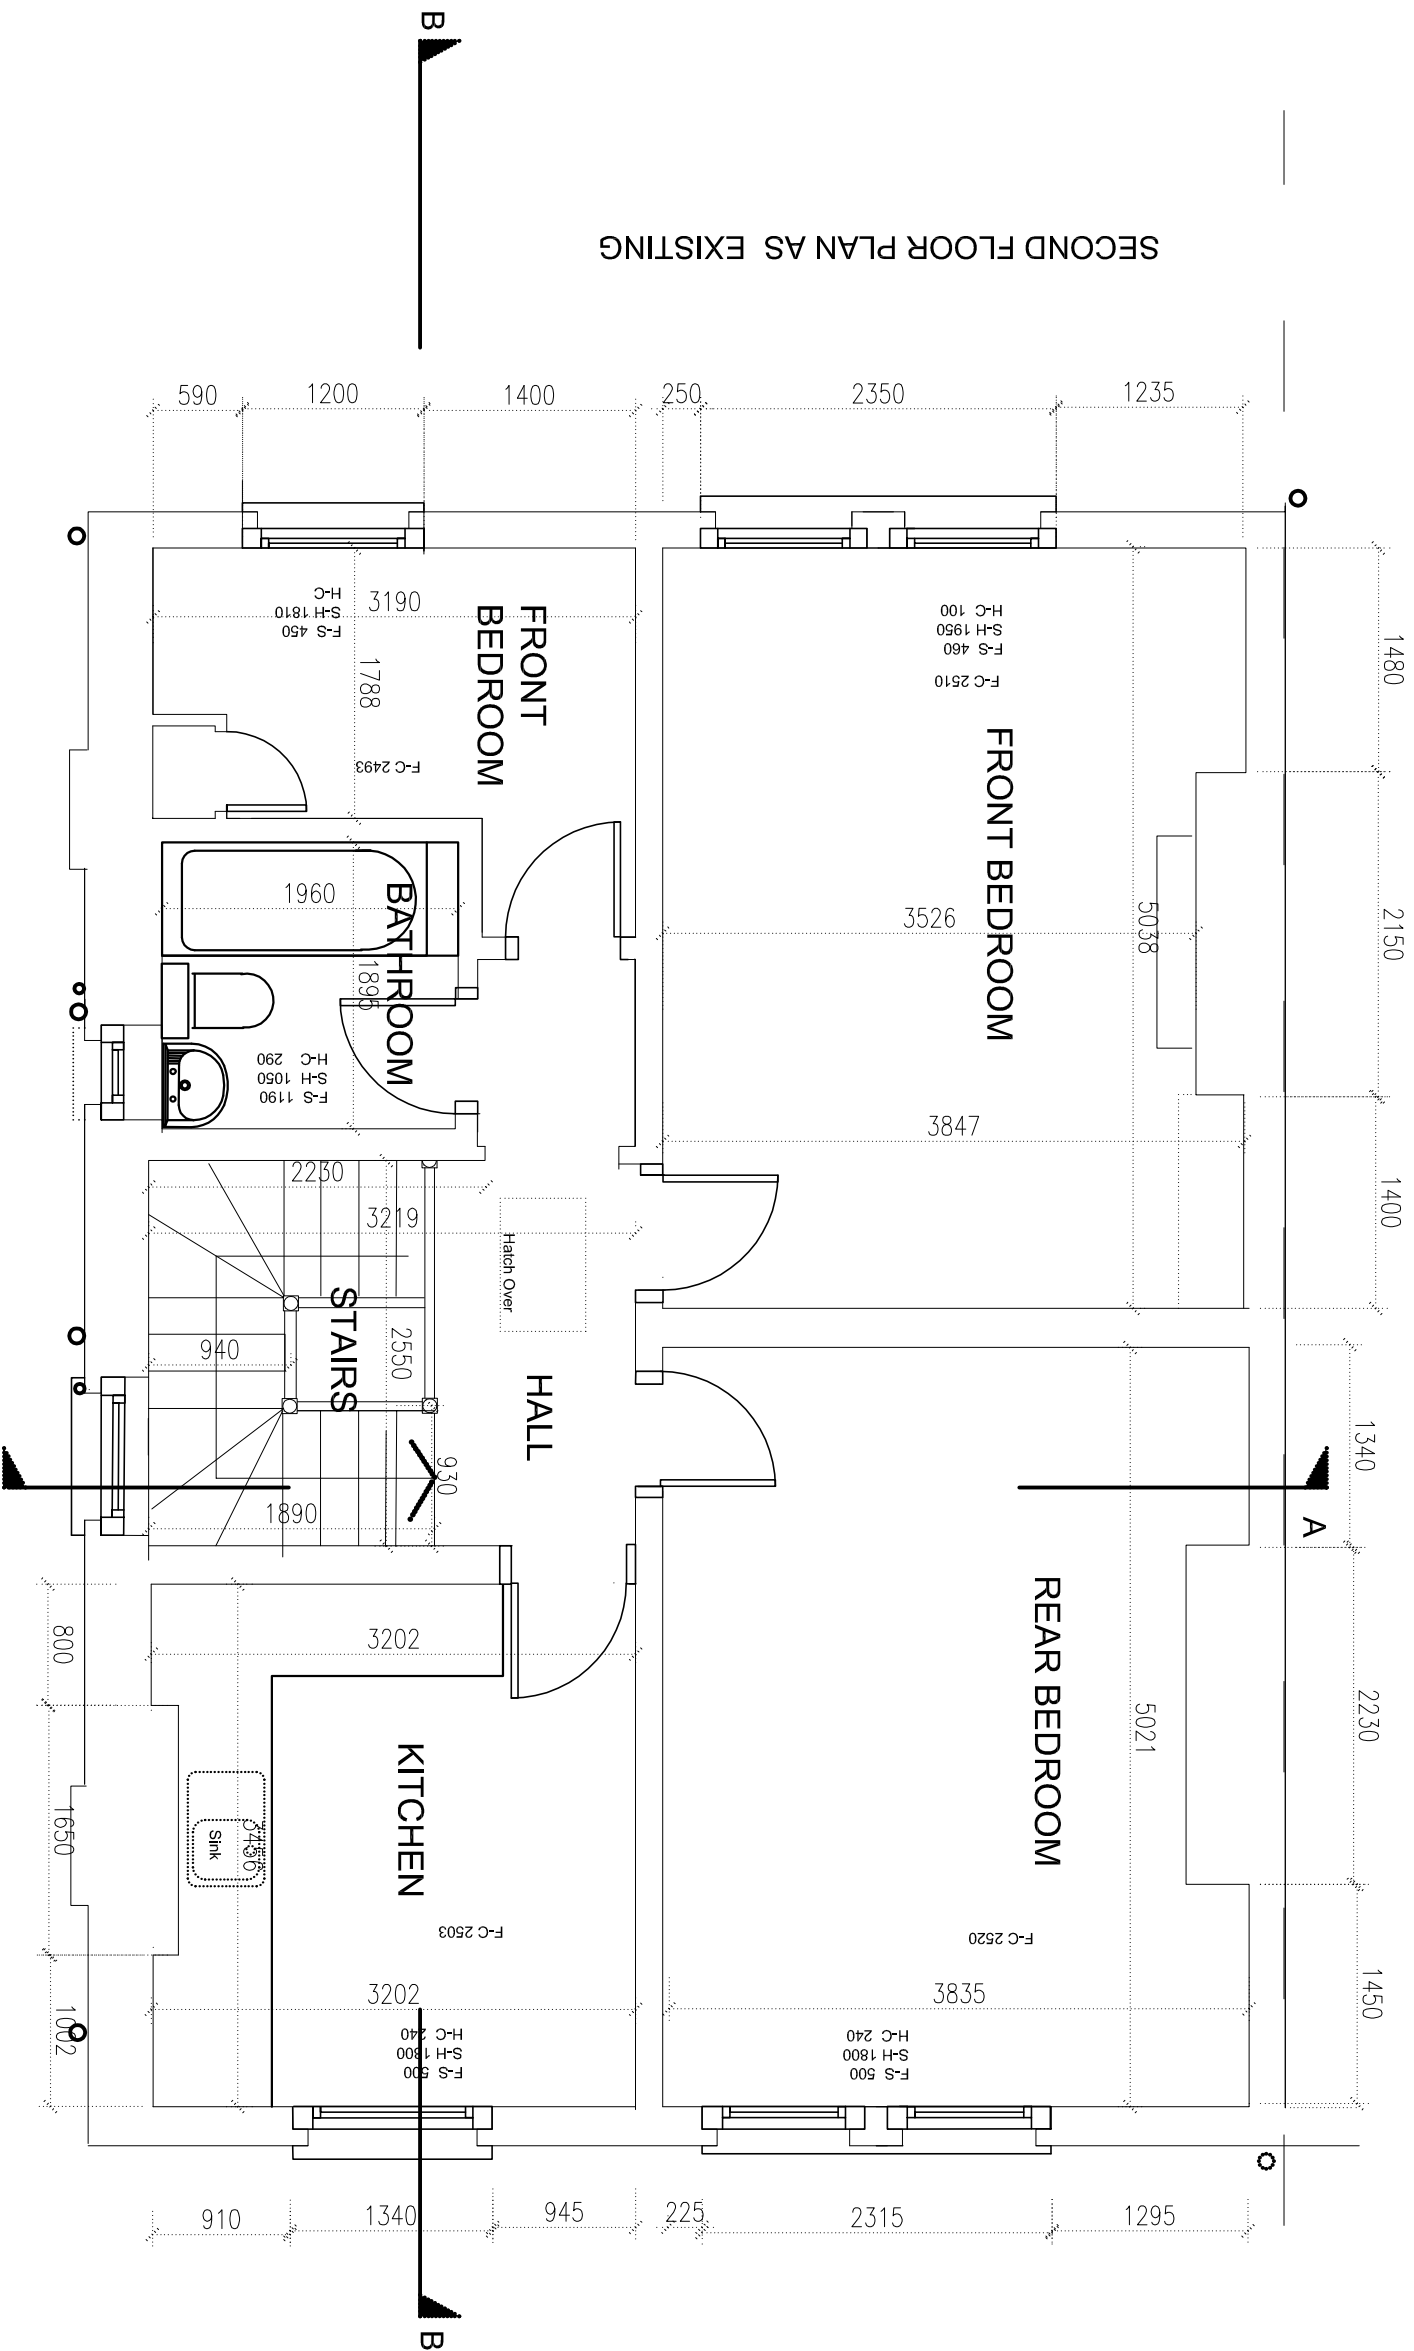

SECOND FLOOR PLAN AS EXISTING

Scale at A3

NEALE & NORDEN
CONSULTANTS

SECOND FLOOR PLAN
AS EXISTING

REV	DATE	DESCRIPTION
A		
B		
C		

5 TANZA ROAD
LONDON NW3 2 UA

NO.	DATE	DESCRIPTION
D06		
459/D06		
1:50/A3		
13/01/2021		

CHK: