


LOWER GROUND FLOOR PLAN AS PROPOSED

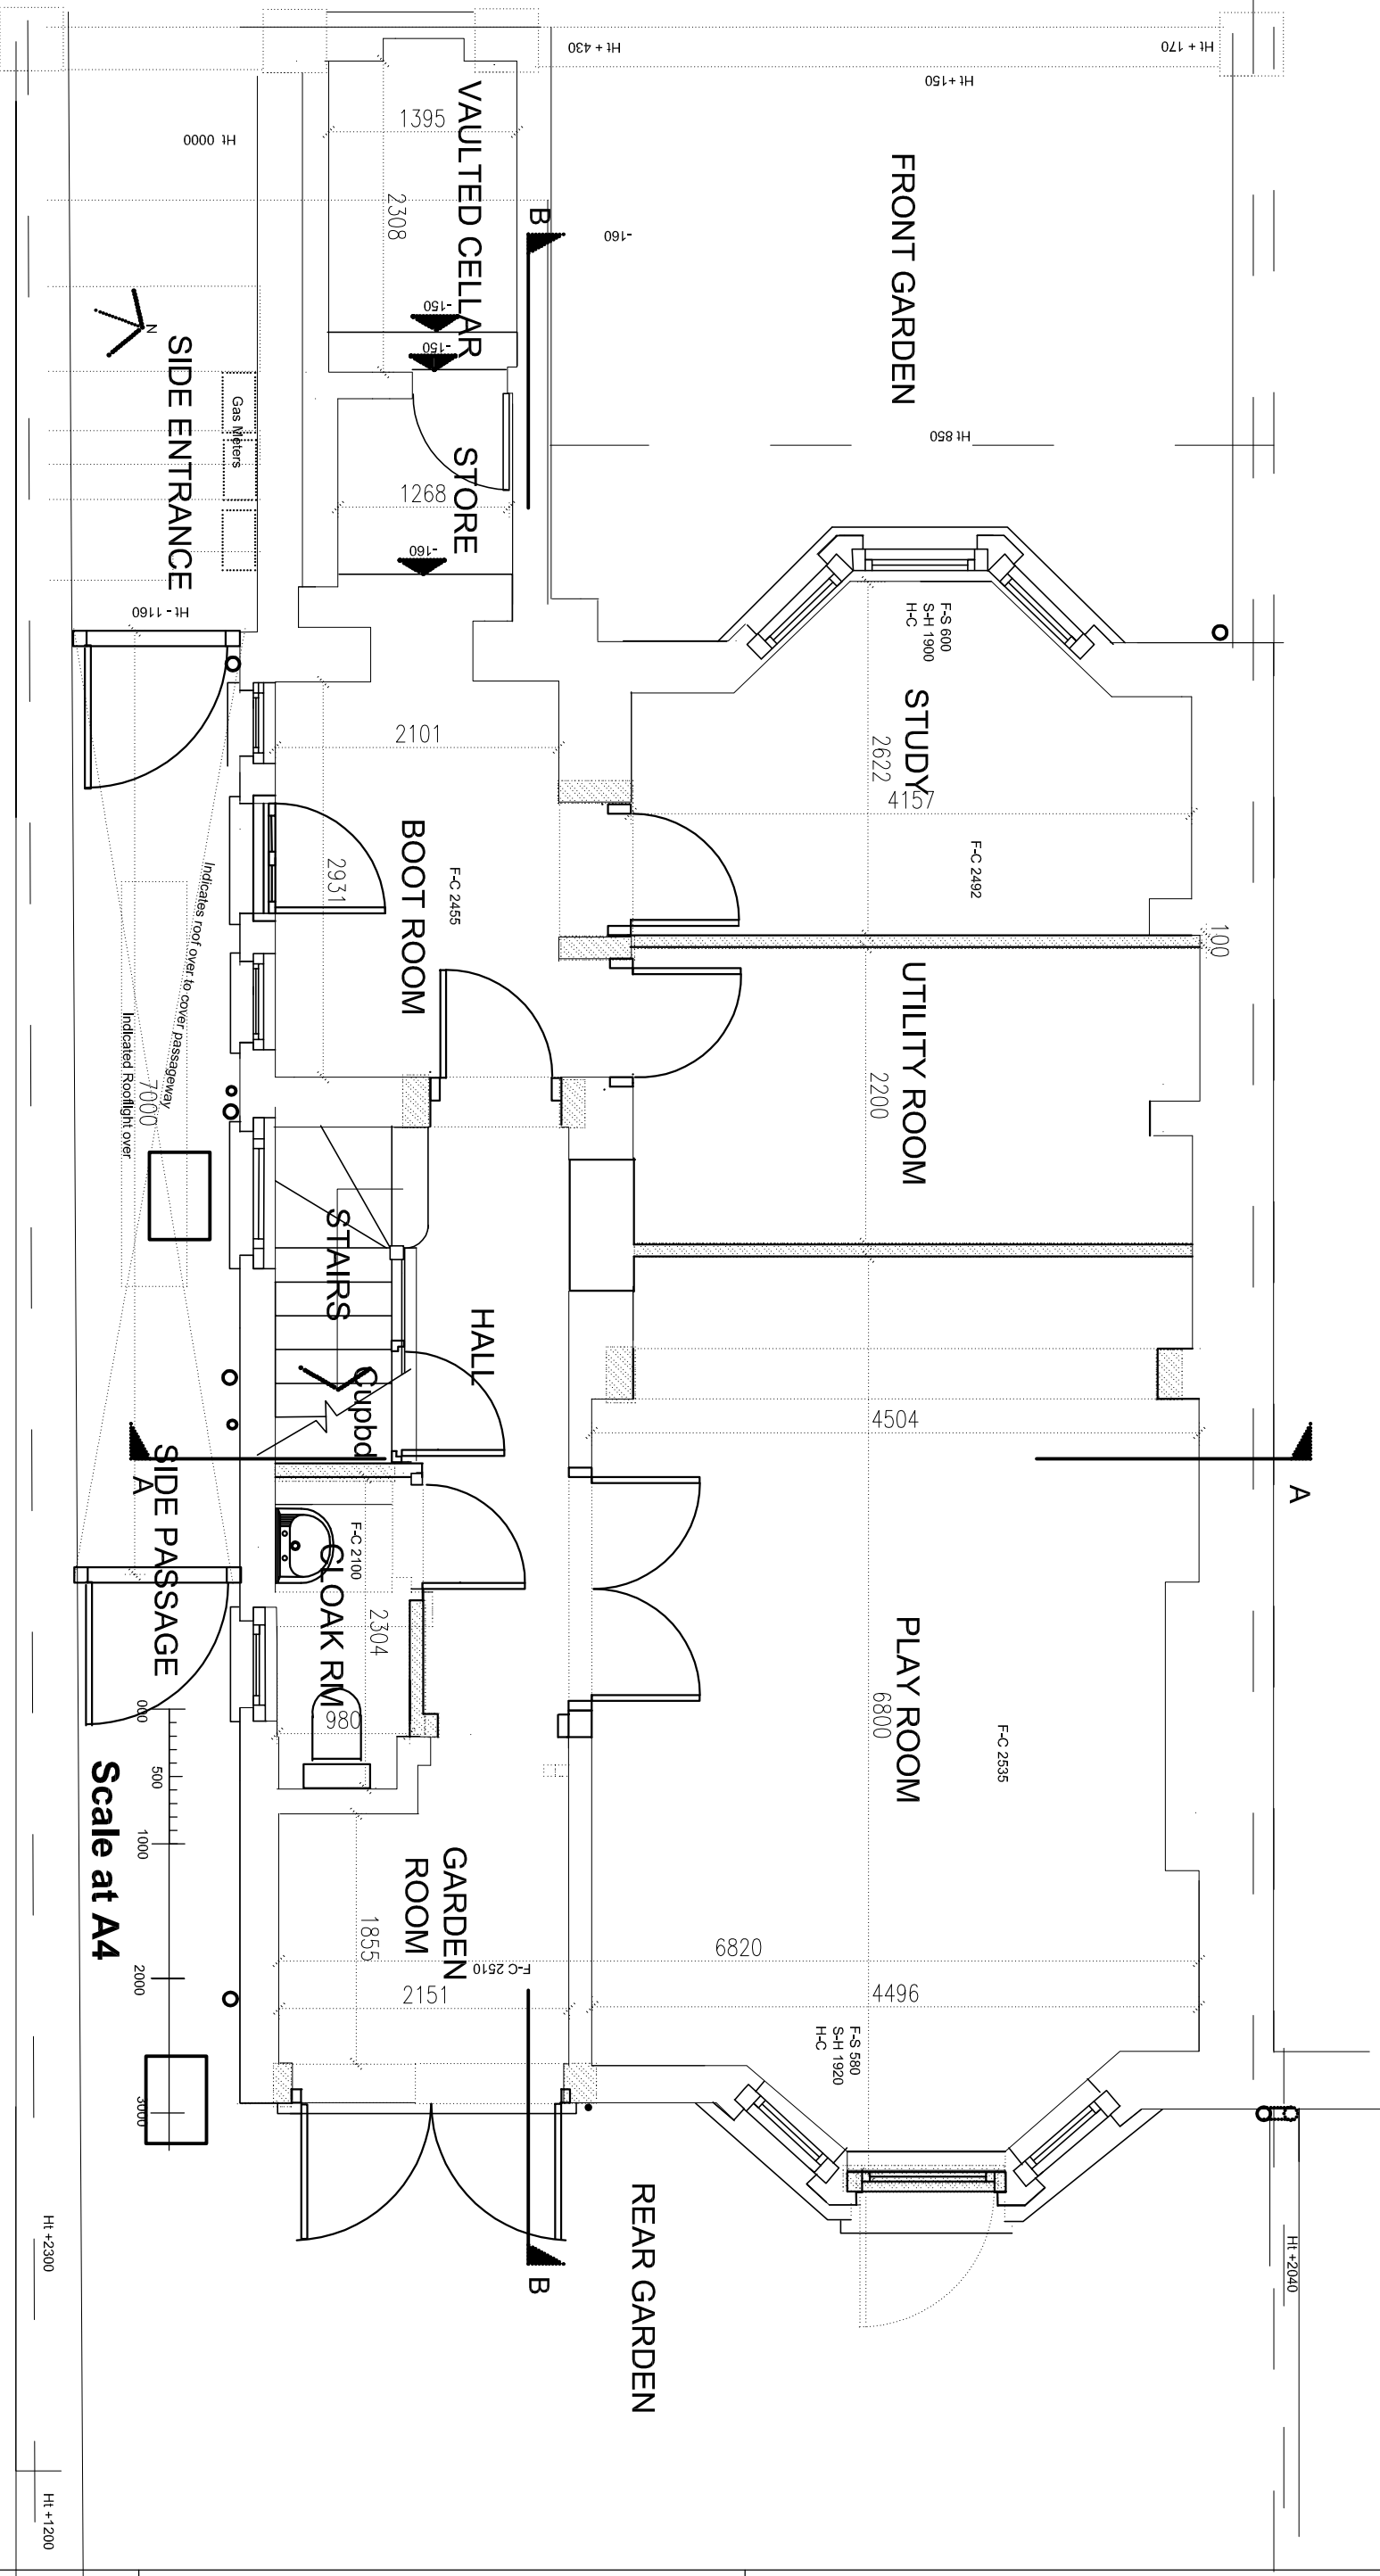


LOWER GROUND FLOOR PLAN AS PROPOSED

Scale at A4



Scale at A4

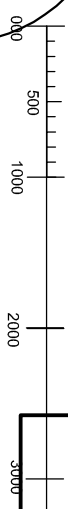

NEALE & NORDEN
CONSULTANTS

LOWER GROUND FLOOR
AS PROPOSED

REV	DATE	DESCRIPTION
A	15/07/21	ISSUE FOR PERMIT APPLICATION
B	20/08/21	ISSUE FOR PERMIT APPLICATION
C		

5 TANZA ROAD
LONDON NW3 2 UA

NO.	DATE	DESCRIPTION
D11A		ALL DIMENSIONS TO BE WORKED ON AS SHOWN
Job no.	459/D11A	
Scale	1:50 @ A3	
date	13/07/2021	

CHK: _____