



NO.	DATE	DESCRIPTION
A	13/01/2021	Issued for Planning
B		
C		

NO.	DATE	DESCRIPTION
D15A	13/01/2021	Final Plan

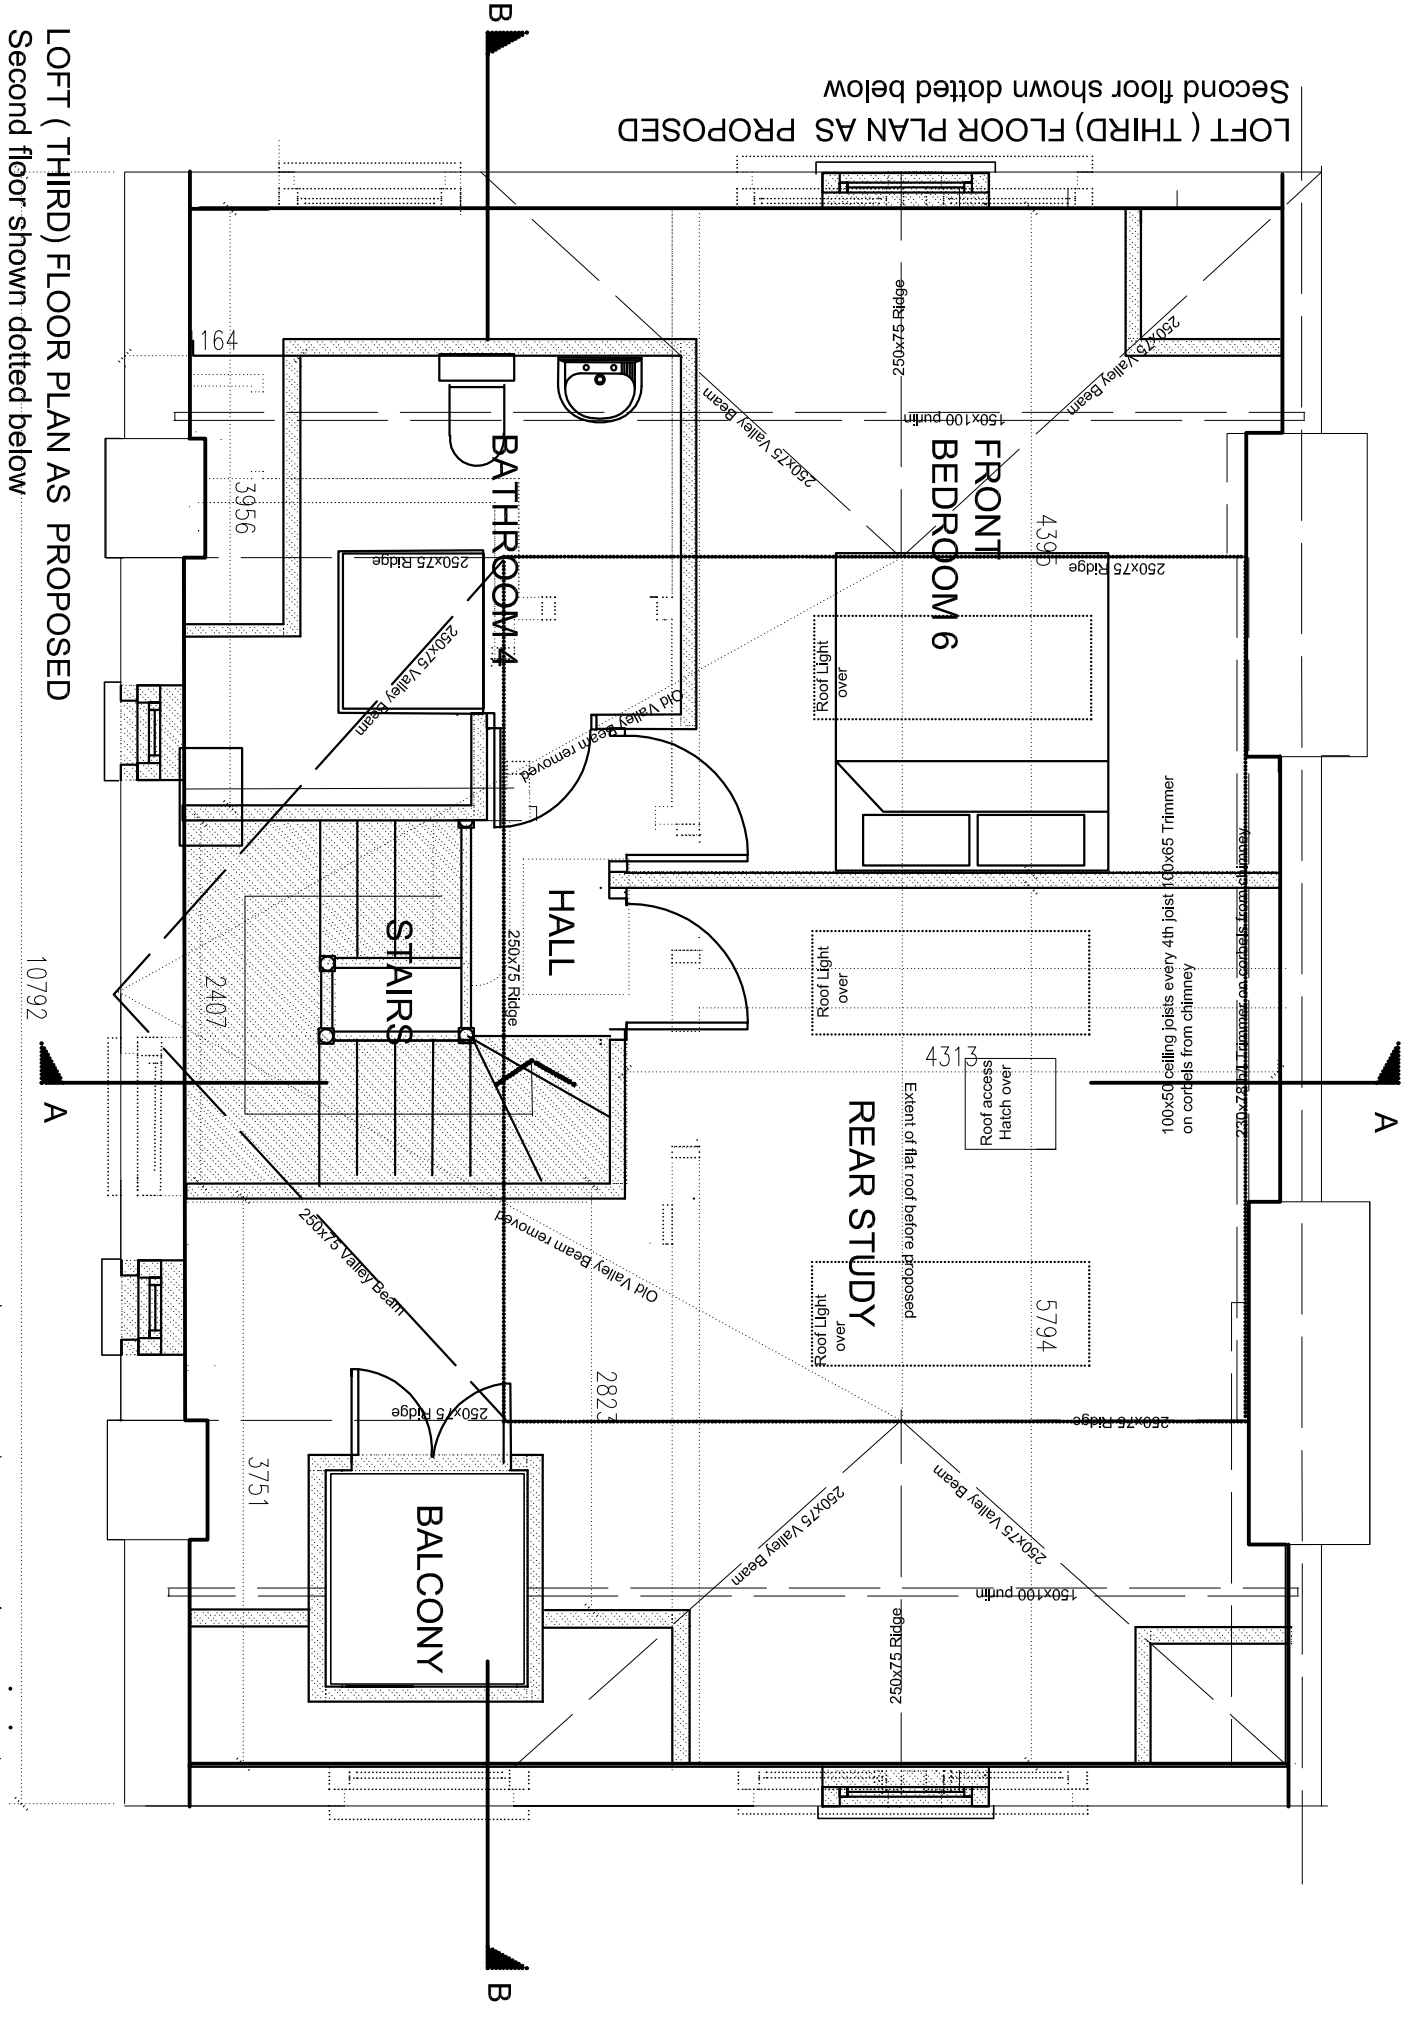

LOFT (THIRD) FLOOR PLAN AS PROPOSED
 Second floor shown dotted below

LOFT (THIRD) FLOOR PLAN AS PROPOSED
 Second floor shown dotted below

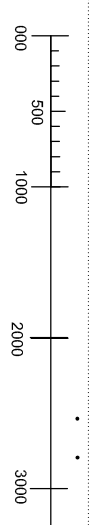

Scale at A3