


SECTION AA AS EXISTING

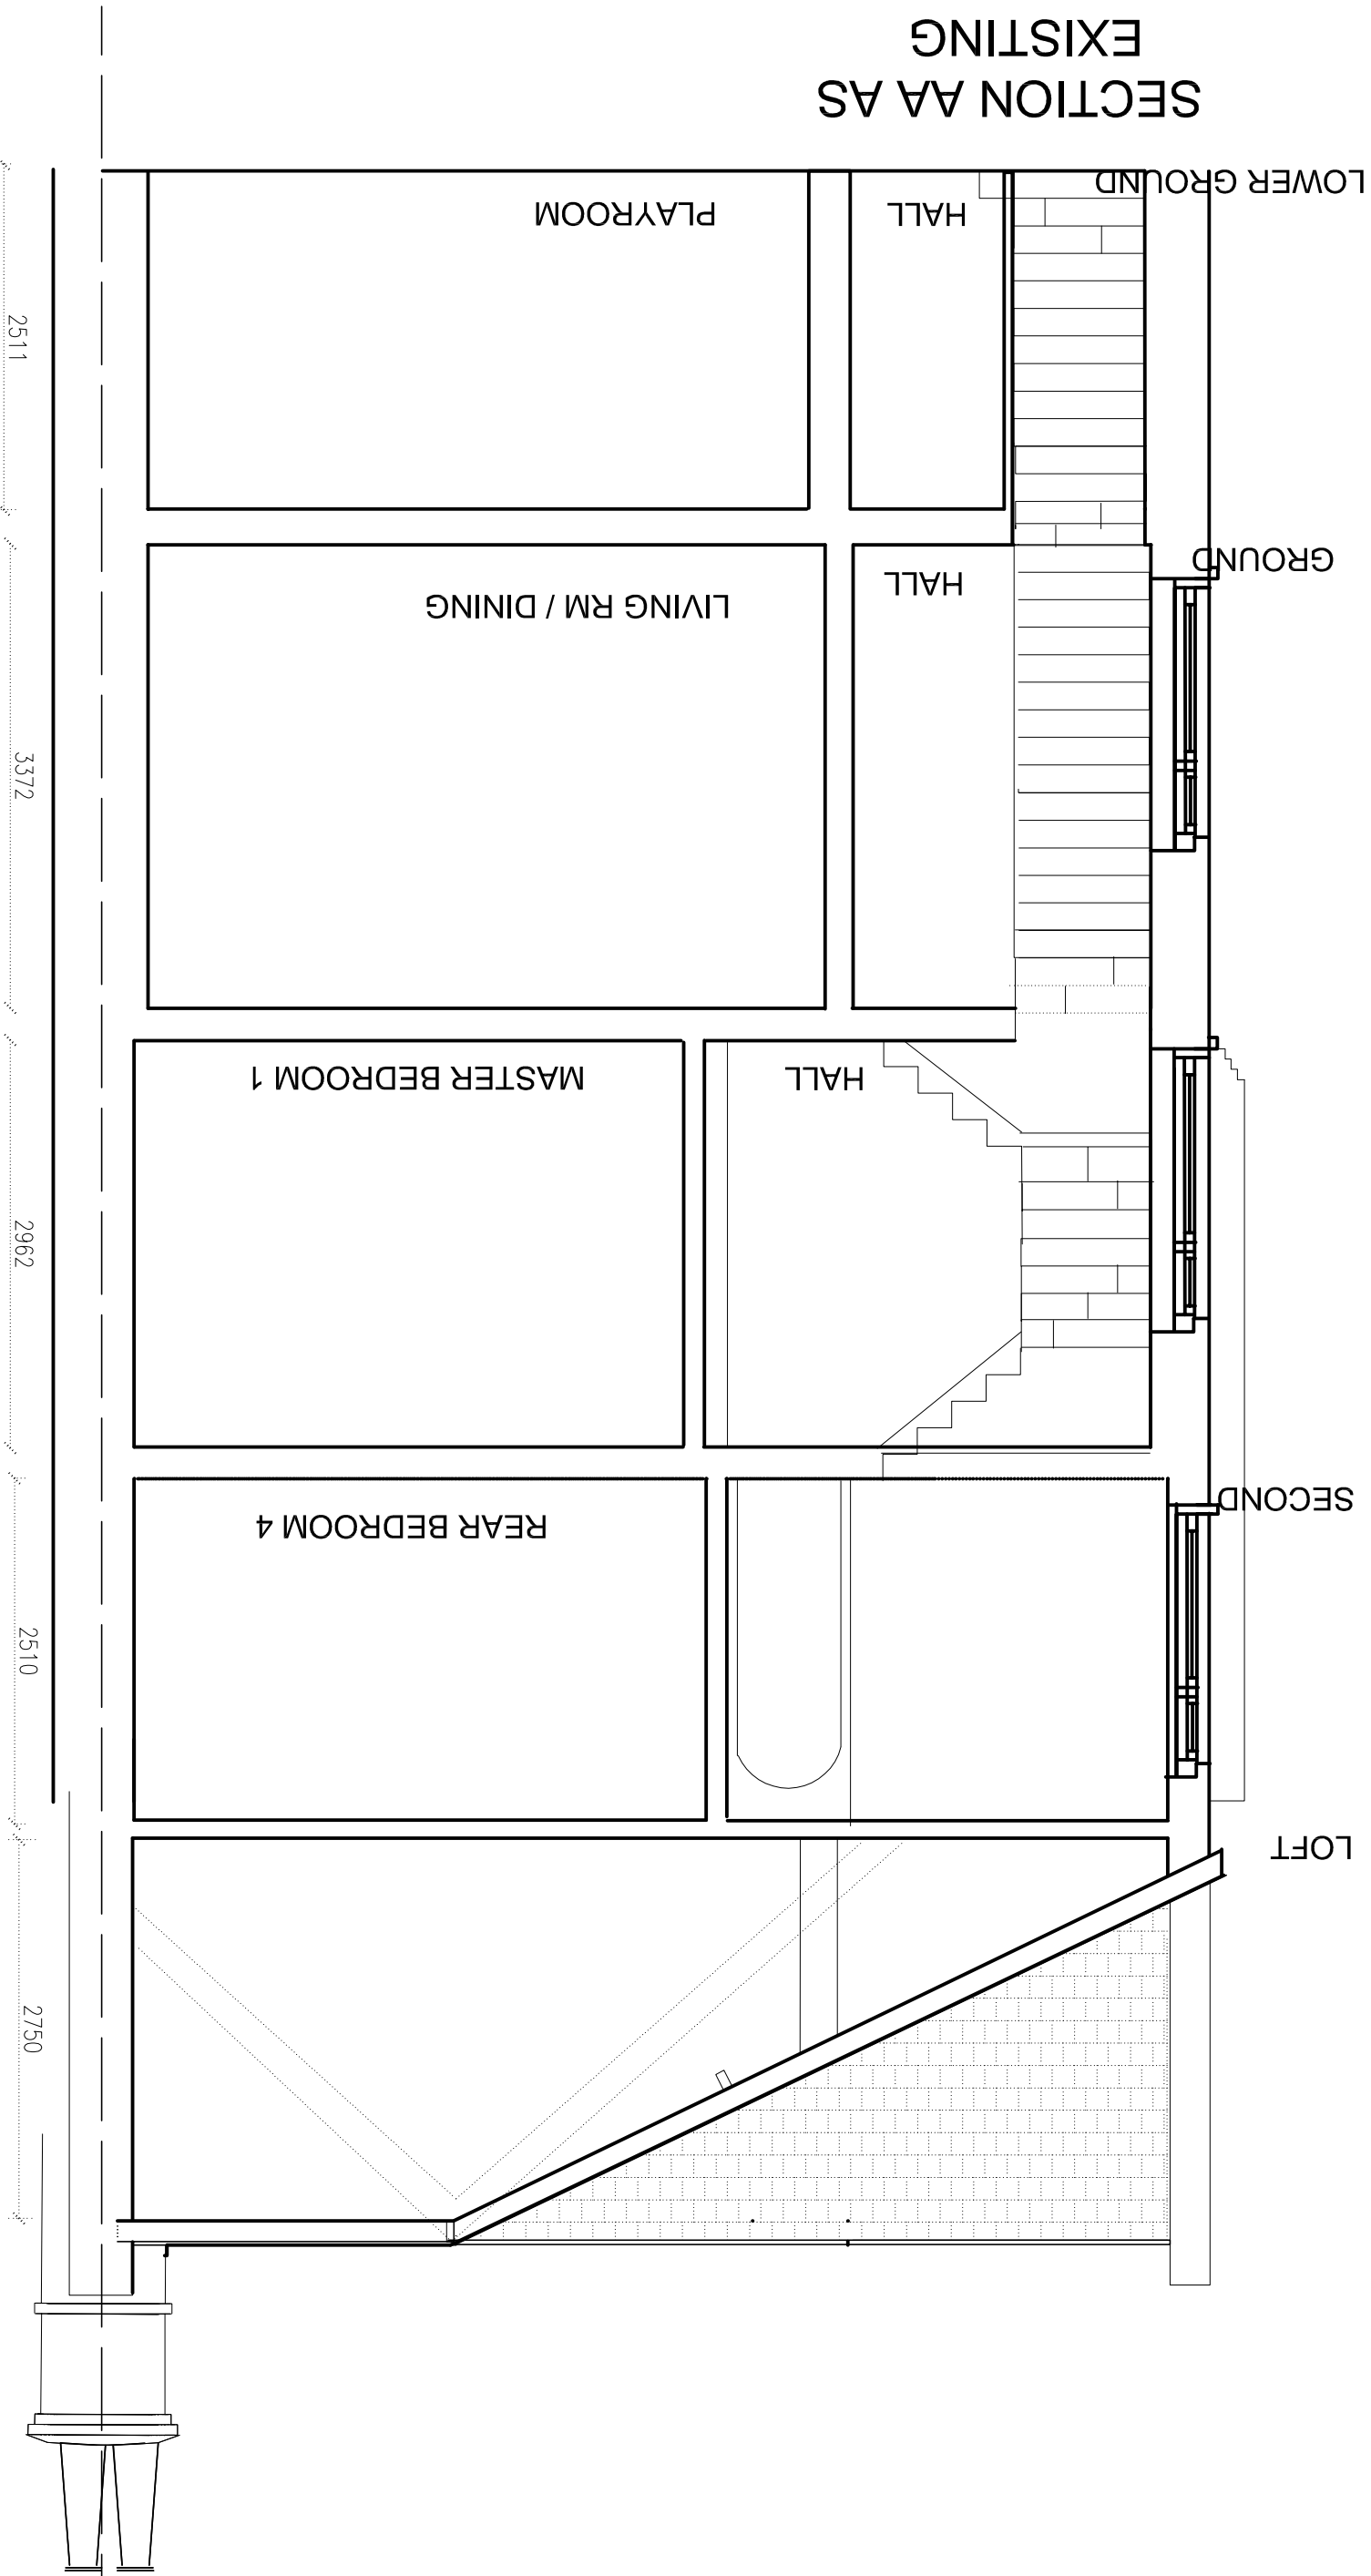

NEALE & NORDEN
CONSULTANTS
17 DARTMOUTH PARK AVENUE LONDON NW5 1JL
t: 0207 813 4223 e: nordeny@nol.com

SECTION AA
AS EXISTING

NO.	DATE	DESCRIPTION
A	15/07/21	Revisions & Enlarged
B		
C		

Project:
5 TANZA ROAD
LONDON NW3 2 UA

Issue title:
D20
All dimensions to be worked on this

Job no.
459/020

Scale
1:50 @ A3

Date
13/01/2021

Drawn by:
CHK:

2511

3372

2962

2510

2750