


SECTION AA AS PROPOSED

Scale at A3

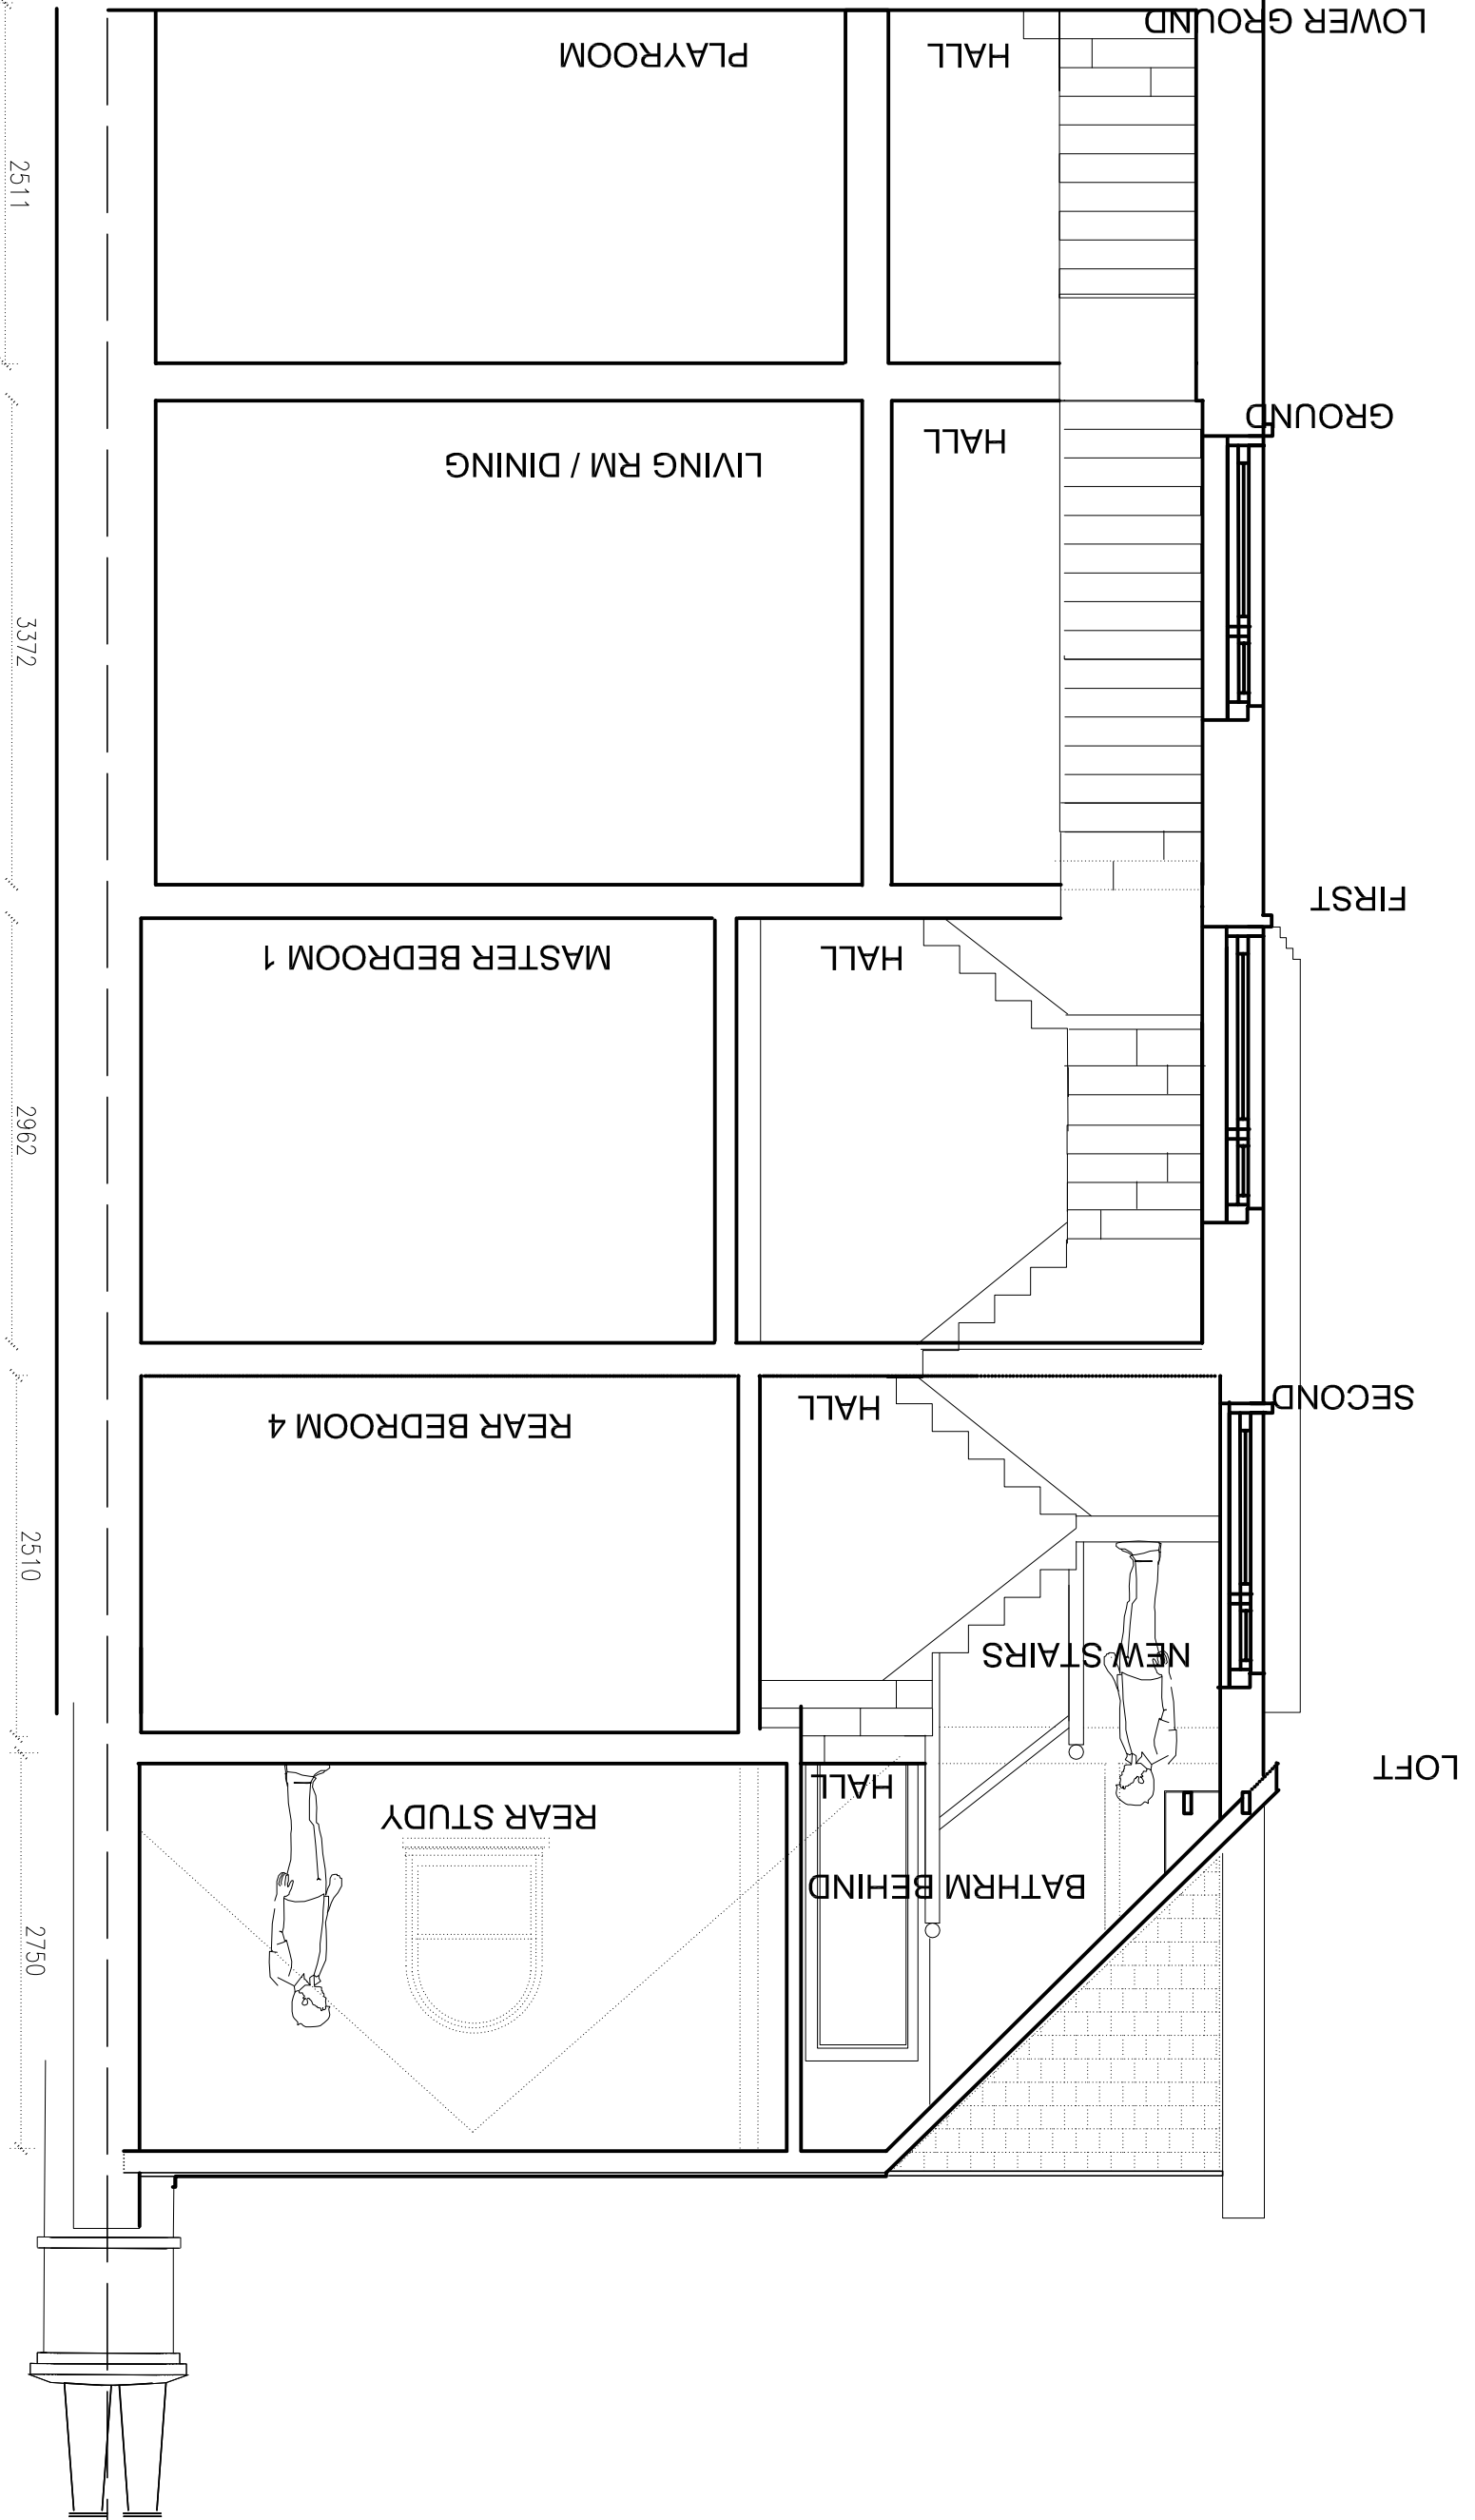

NEALE & NORDEN
CONSULTANTS
17 DARTMOUTH PARK AVENUE, LONDON NW4 5JL
(0207) 813 4223 e: norden@nealeandnorden.com

SECTION AA
AS PROPOSED

REV	NO.	DATE	DESCRIPTION
A	1	13/01/2021	ISSUED FOR PERMIT
B	1	13/01/2021	ISSUED FOR PERMIT
C	1	13/01/2021	ISSUED FOR PERMIT

5 TANZA ROAD
LONDON NW3 2 UA

NO.	DATE	DESCRIPTION
D22	13/01/2021	ISSUED FOR PERMIT
459/D22	13/01/2021	ISSUED FOR PERMIT

CHK: