
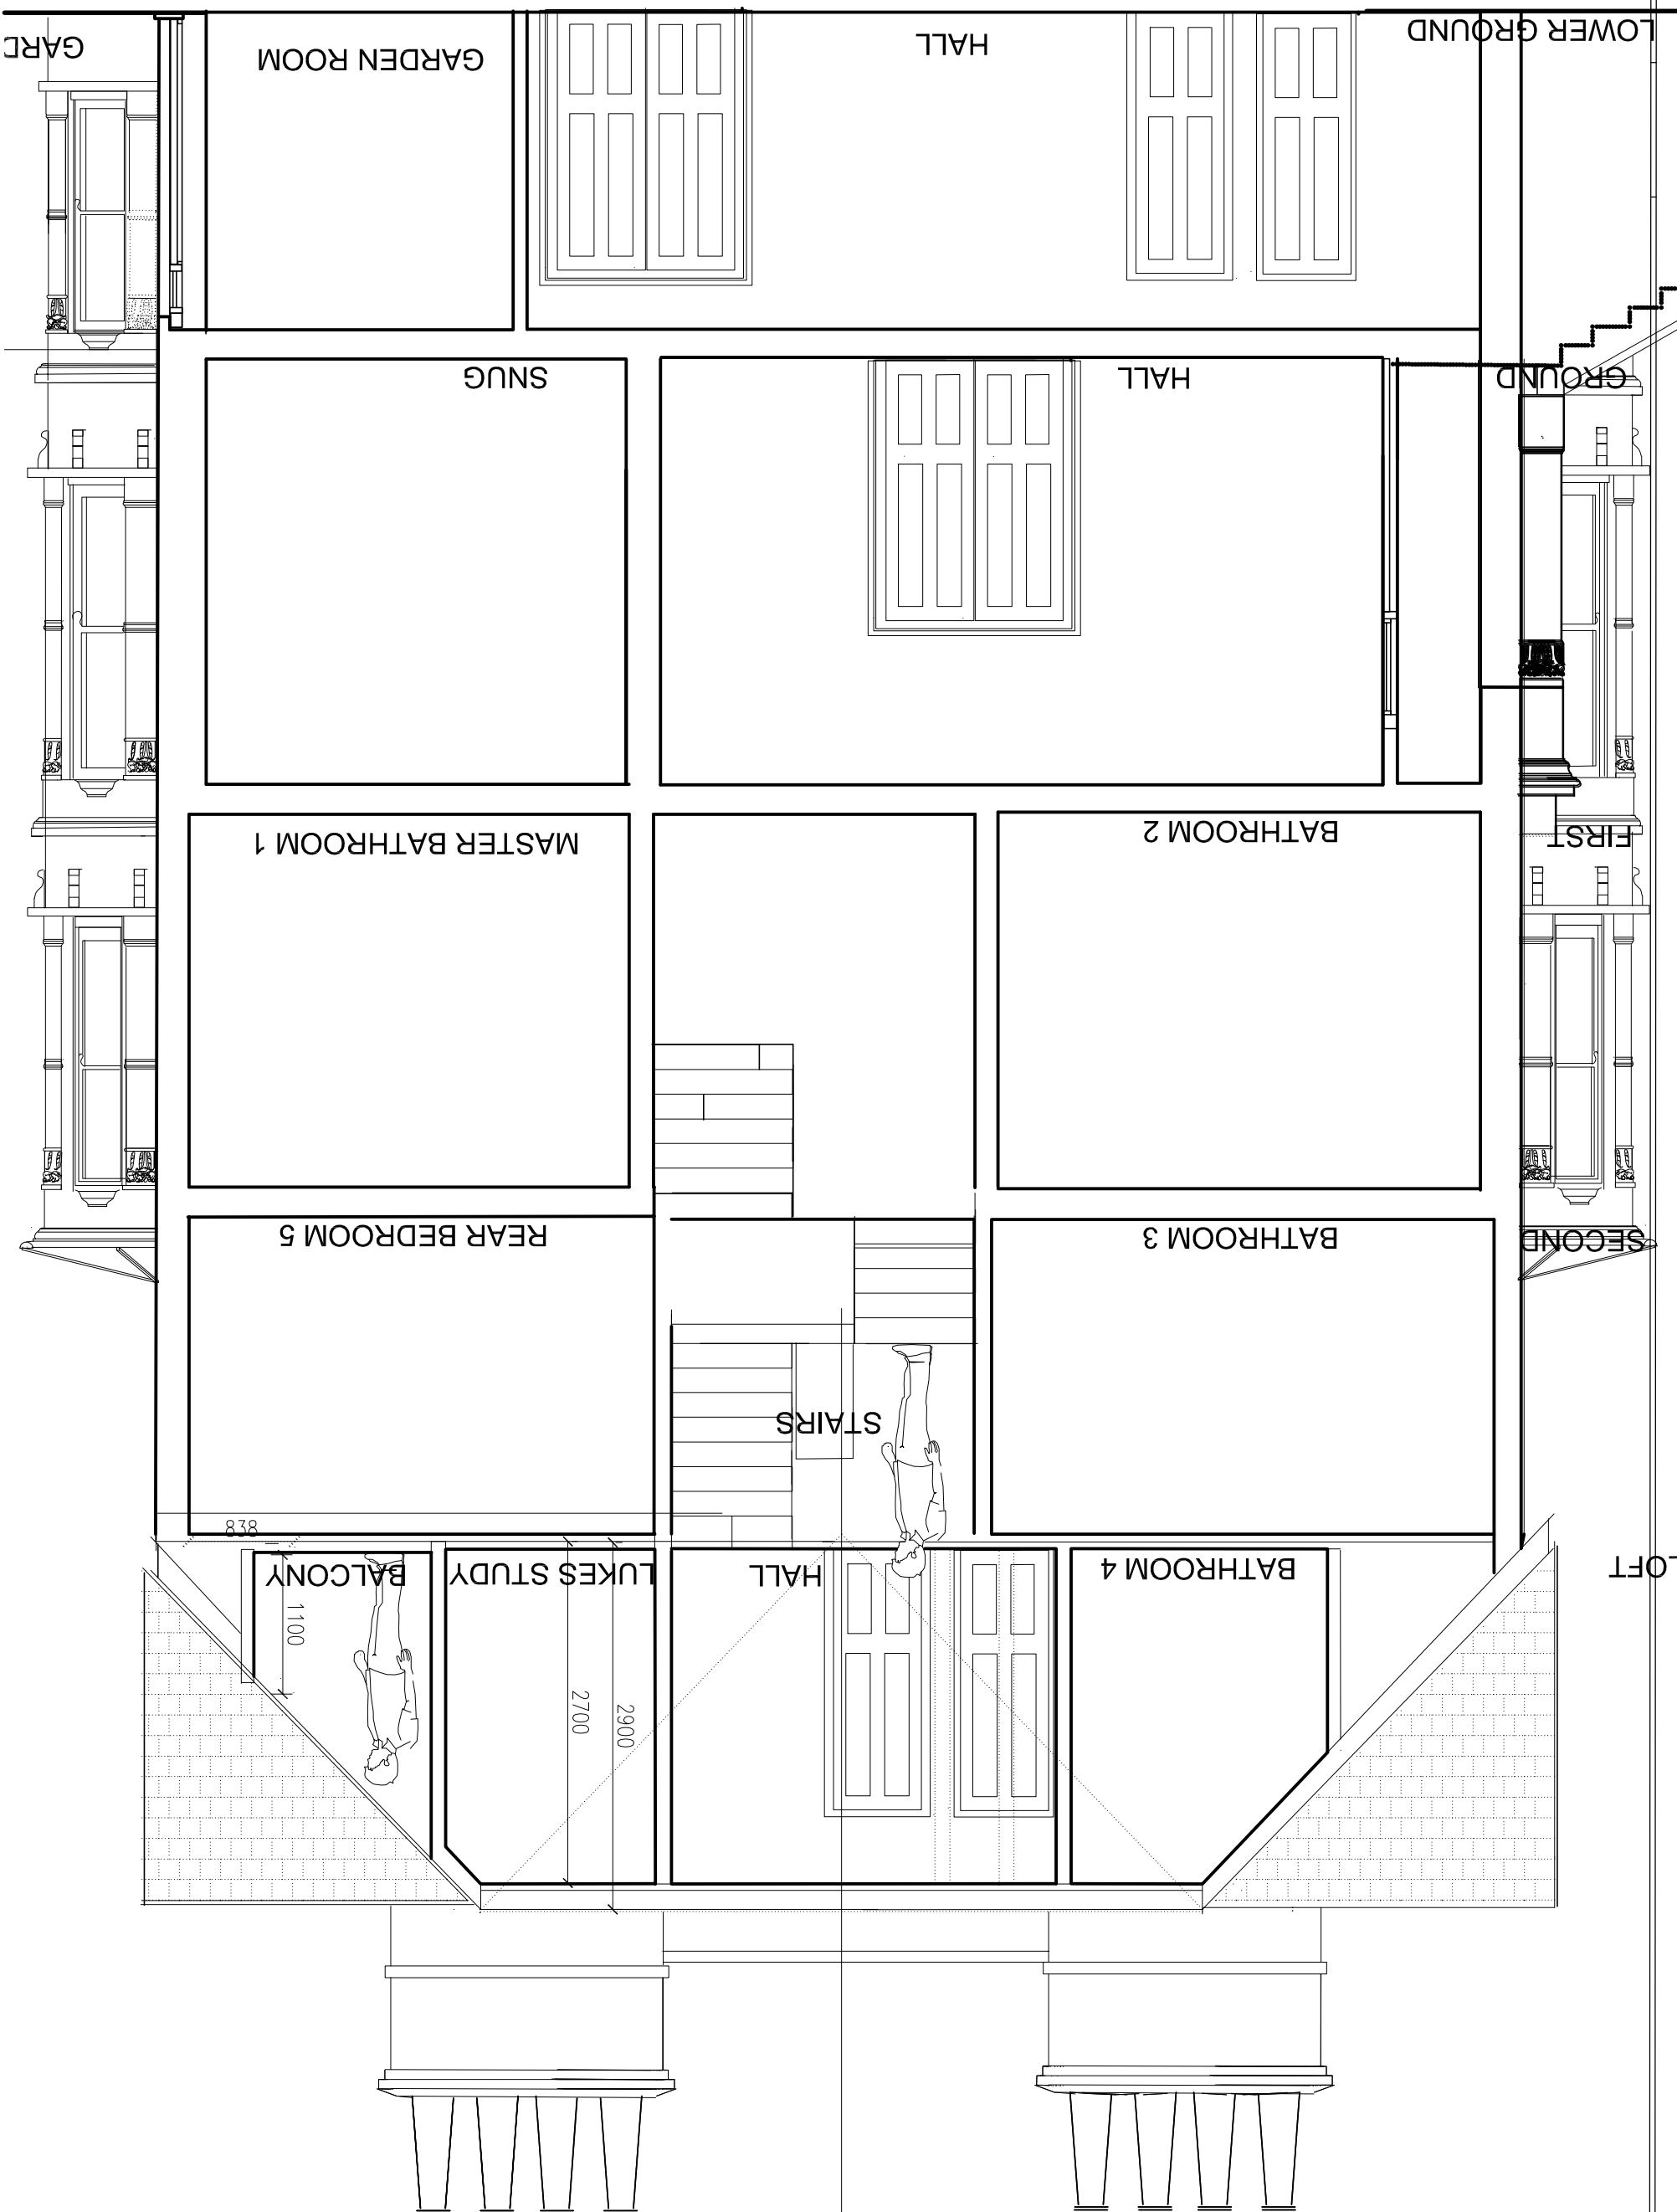


SECTION BB AS PROPOSED

Scale at A4

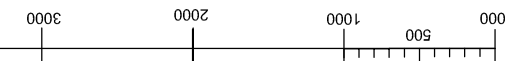

NEALE & NORDEN
CONSULTANTS
17 DARTMOUTH PARK AVENUE, LONDON NW5 1AL
(0207) 813 4223 e: norden@nealeandnorden.com

SECTION BB
AS PROPOSED

NO.	DATE	DESCRIPTION
A	15/01/21	Proposed Floor Plan
B		
C		

5 TANZA ROAD
LONDON NW3 2 UA

NO.	DATE	DESCRIPTION
D23		
Job no.	459/D23	
Scale	1:50 @ A3	
Date	13/01/2021	

CHK: