


PRINCIPLE OF ACOUSTIC ENCLOSURE
ARRANGEMENT FOR CONDENSERS

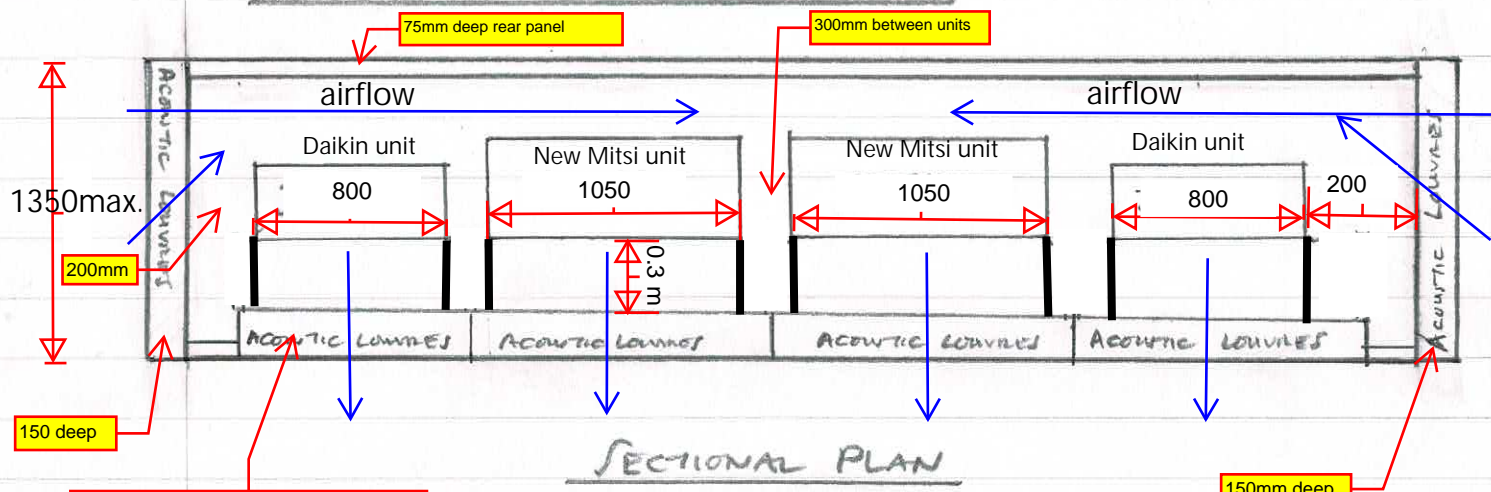


SECTIONAL PLAN

150mm deep removable acoustic panels for maintenance access - ideally hinged doors to ease maintenance but might not be possible due to adjacent rooflights.

Dimensions string above Left to Right = Total Length of $150+200+800+300+1050+300+1050+300+800+200+150 = 5300\text{mm}$

5600 max length available - to be finally site checked

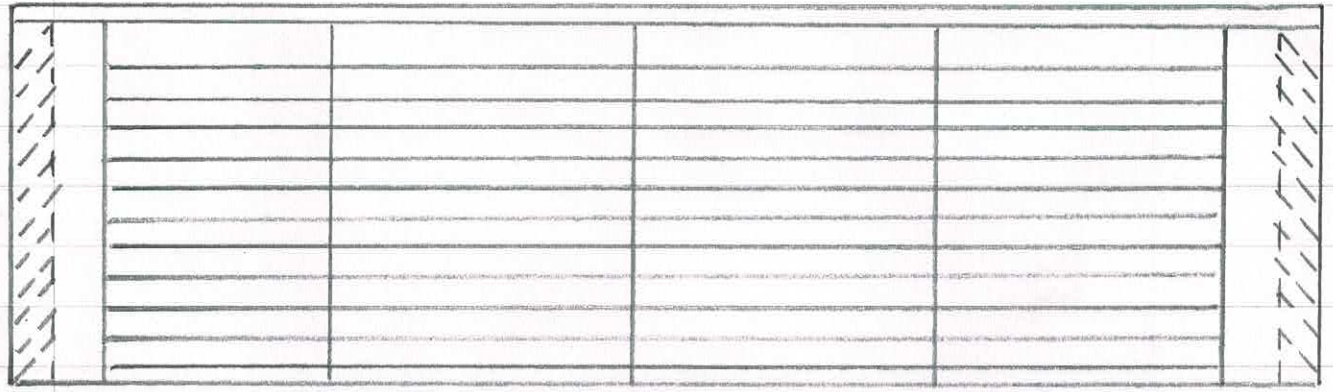

FRONT ELEVATION

NOTES:

1. SUBJECT TO PRESSURE DROP LIMITATIONS / SPACE CONSTRAINTS.
2. ACOUSTIC LOUVER 150mm DEEP.
3. ACOUSTIC PANEL 50-75mm DEEP.
4. HEIGHT WILL NEED TO ALLOW FOR STEELWORK SUPPORTS & ANTI-VIBRATION.
5. NOT TO SCALE.