

THE INFORMATION CONTAINED HEREIN IS CLASSIFIED "CONFIDENTIAL".  
 IT IS THE SOLE PROPERTY OF MWA LIMITED AND ANY USE THERE OF  
 WITHOUT THE WRITTEN CONSENT OF MWA LIMITED  
 IS PROHIBITED WITHOUT THE WRITTEN CONSENT OF MWA LIMITED.  
 It is the responsibility of Contractors and/or Clients to check  
 measurements displayed on the drawings. MWA accepts no  
 responsibility for errors brought about by incorrect  
 measurements.

| Rev. | Description  | Initial | Date     |
|------|--------------|---------|----------|
| A    | For Approval | LP      | 12.10.20 |


**Client Approval**

Depts. Rep. Name: ..... Date: .....

Signed: .....




Ground Floor  
 Kingfisher House, 45 Market Place  
 Henley-on-Thames, Oxfordshire, RG9 2JA  
 Tel: 01491 571120 Fax: 01491 411010 Web: www.mwajulcrae1  
 © Copyright MWA 2018

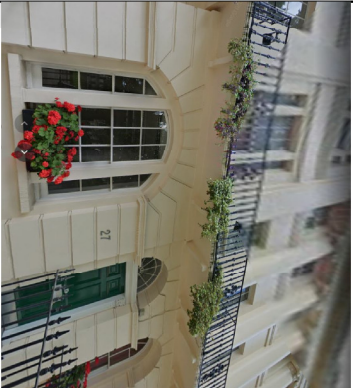

Family Address  
**27 Fitzroy Square**  
 London  
 W1T 6ES

Drawing Title  
**EXISTING FIRST FLOOR  
 GENERAL ARRANGEMENT**

| Drawn By     | For MWA Project and Facilities Management |       |
|--------------|---|-------|
| LP           |   |       |
| Checked By   | Date                                      | Scale |
| LP           | 12.10.20                                  | n/s   |
| Date Checked | Drawing No                                |       |
| 12.10.20     | 263-001 (EIF)GA-01A                       |       |

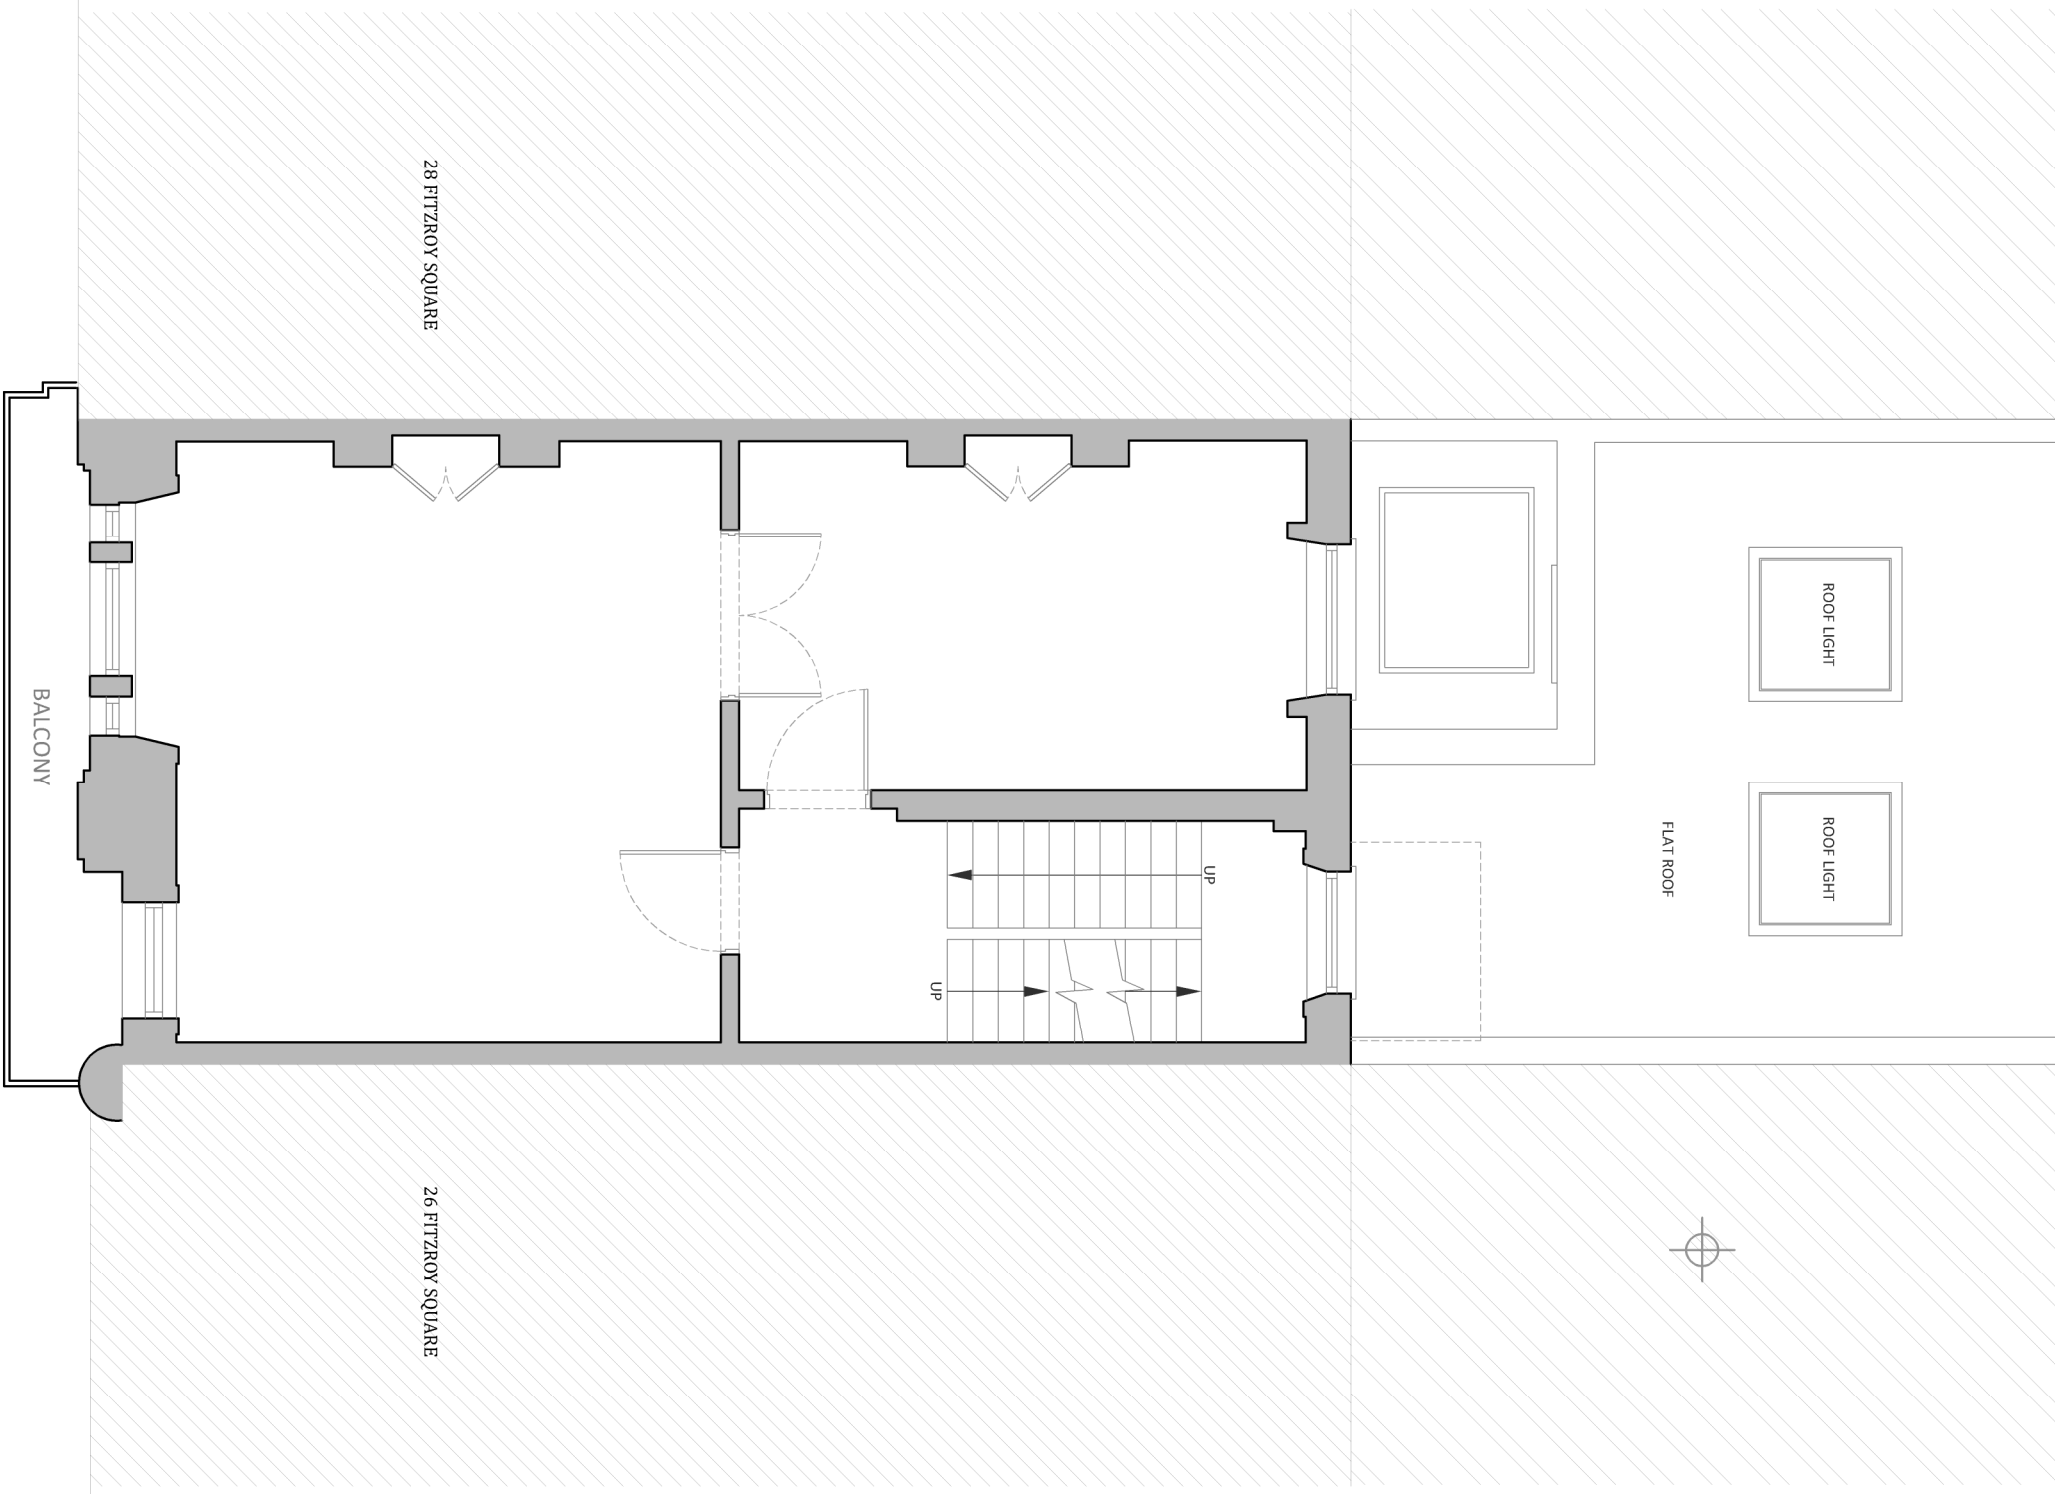

28 FITZROY SQUARE

26 FITZROY SQUARE

BALCONY

ROOF LIGHT

ROOF LIGHT

FLAT ROOF

UP

UP