

Rev.	Description	Initial	Date
A	For Approval	LP	12.10.20

Client Approval


Depts, Rep, Name: Date:

Signed:



**PROJECT MANAGEMENT
 DESIGN | BUILD**


Ground Floor
 Kingfisher House, 45 Market Place
 Henley-on-Thames, Oxfordshire, RG9 2JA
 Tel: 01491 571120 Fax: 01491 411010 Web: www.mwacuk.net
 © Copyright MWA 2018

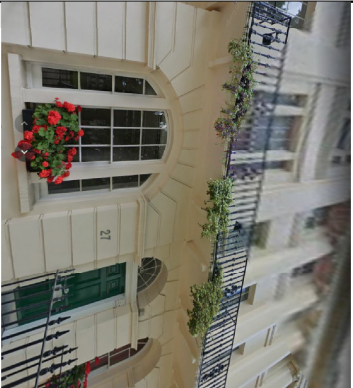

Facility Address
27 Fitzroy Square
 London
 W1T 6ES

Drawing Title
**EXISTING BASEMENT
 GENERAL ARRANGEMENT**

Drawn By	For MWA Project and Facilities Management	
LP		
Checked By	Date	Scale
LP	12.10.20	n/s
Date Checked	Drawing No	
12.10.20	263-001 (EBS)GA-01A	

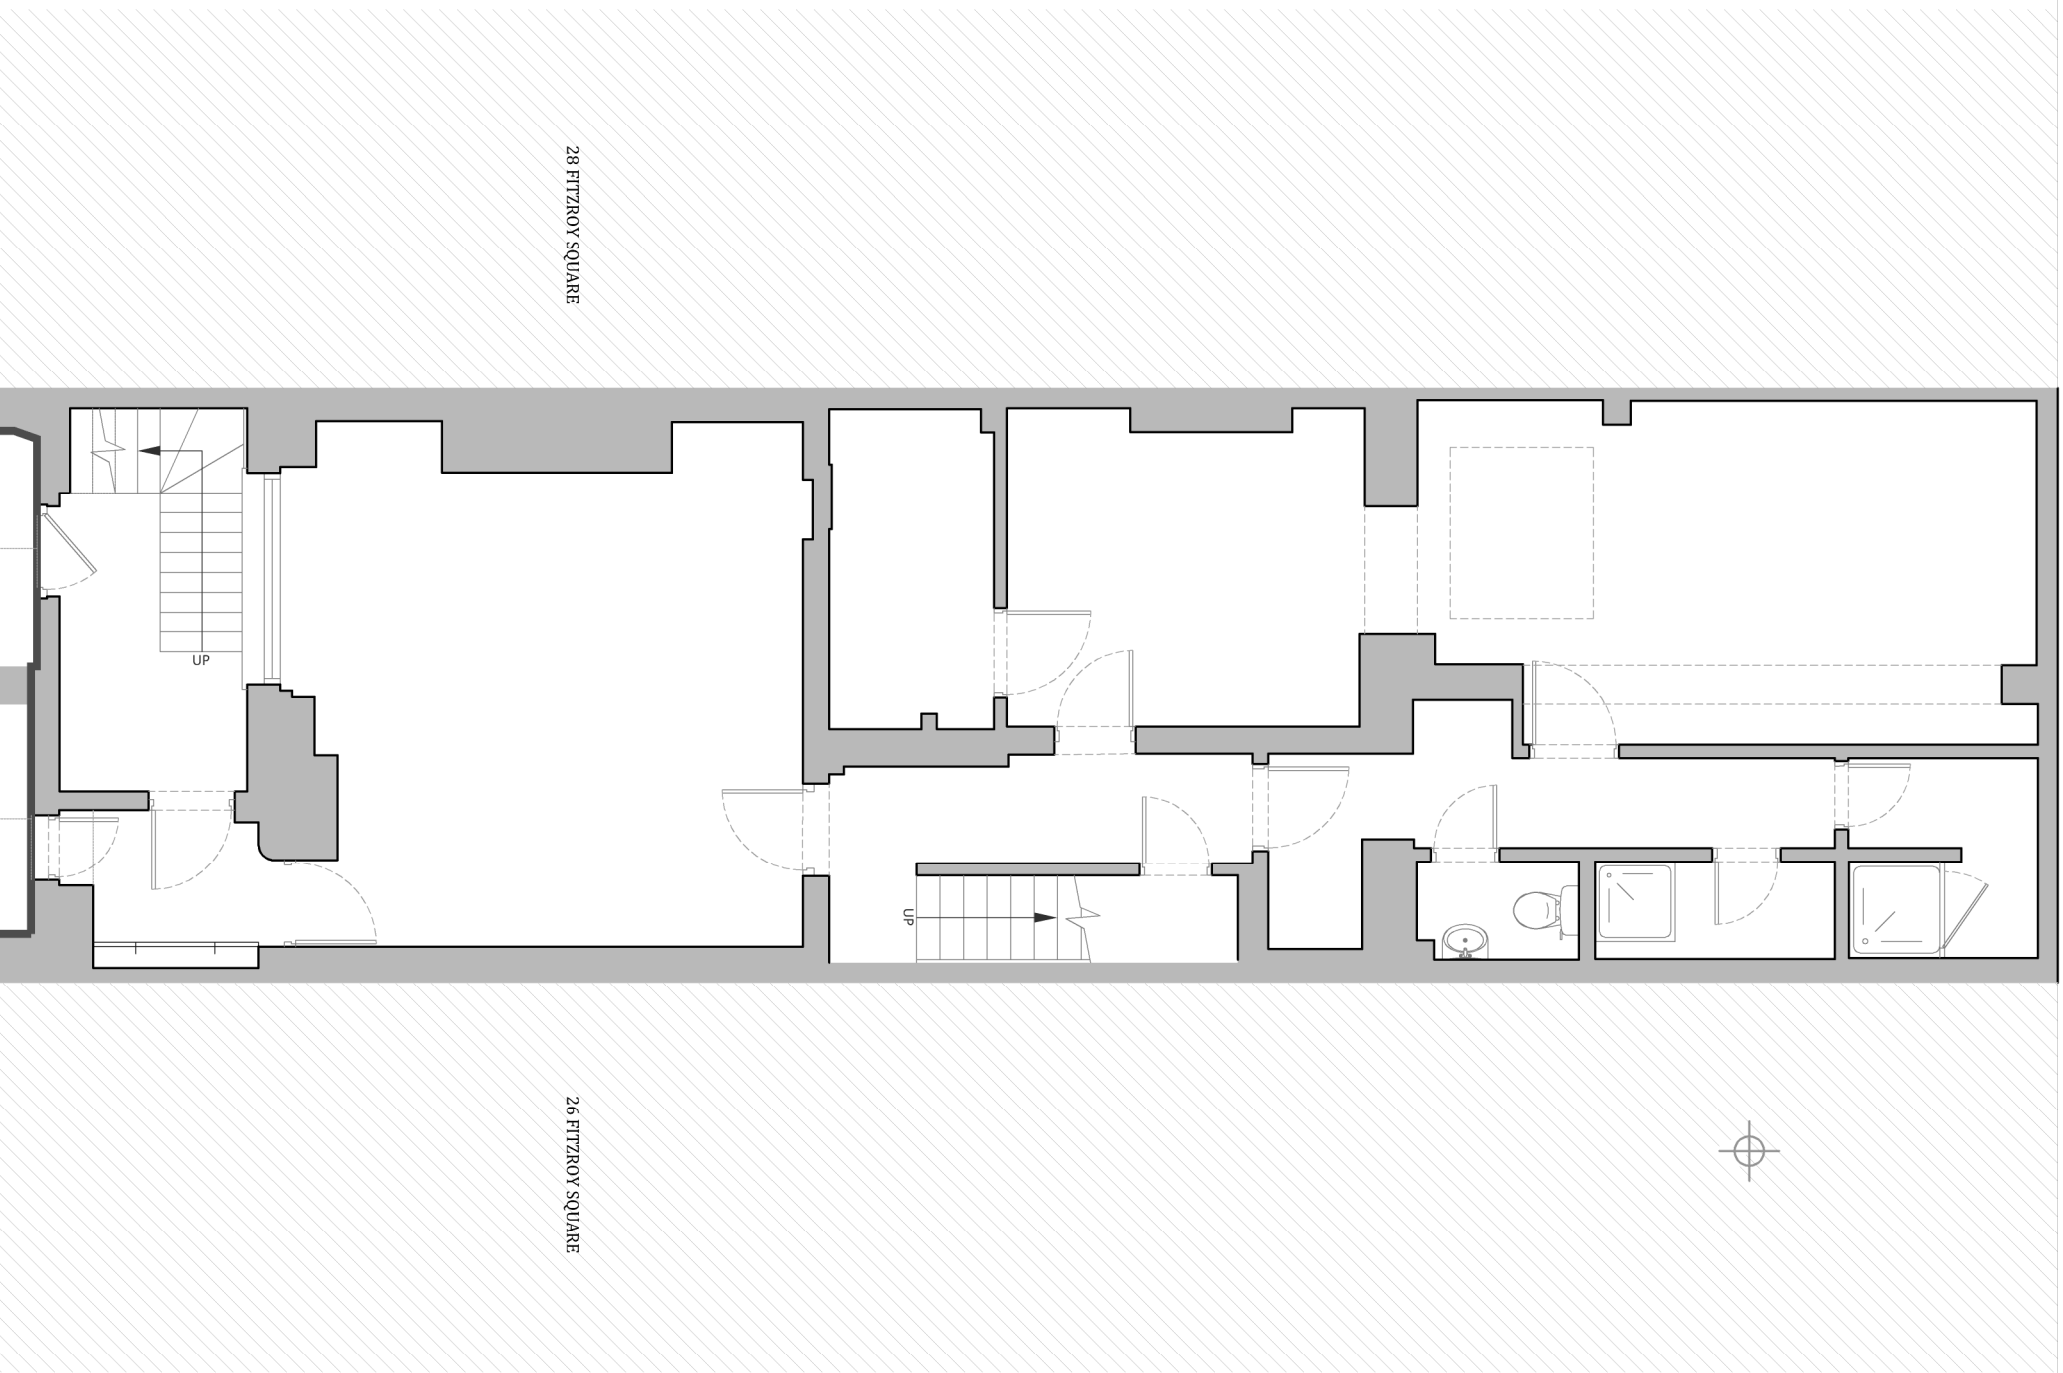

28 FITZROY SQUARE

26 FITZROY SQUARE

UP

UP