


THE INFORMATION CONTAINED HEREIN IS CLASSIFIED "CONFIDENTIAL".  
 IT IS THE SOLE PROPERTY OF MWA LIMITED AND ANY USE THEREOF OR  
 REPRODUCTION THEREOF IN ANY MANNER WITHOUT THE WRITTEN CONSENT OF MWA LIMITED  
 IS PROHIBITED WITHOUT THE WRITTEN CONSENT OF MWA LIMITED.  
 IT IS THE RESPONSIBILITY OF CONTRACTORS AND/OR CLIENTS TO CHECK  
 MEASUREMENTS DISPLAYED ON THE DRAWINGS. MWA ACCEPTS NO  
 RESPONSIBILITY FOR ERRORS BROUGHT ABOUT BY INCORRECT  
 MEASUREMENTS.

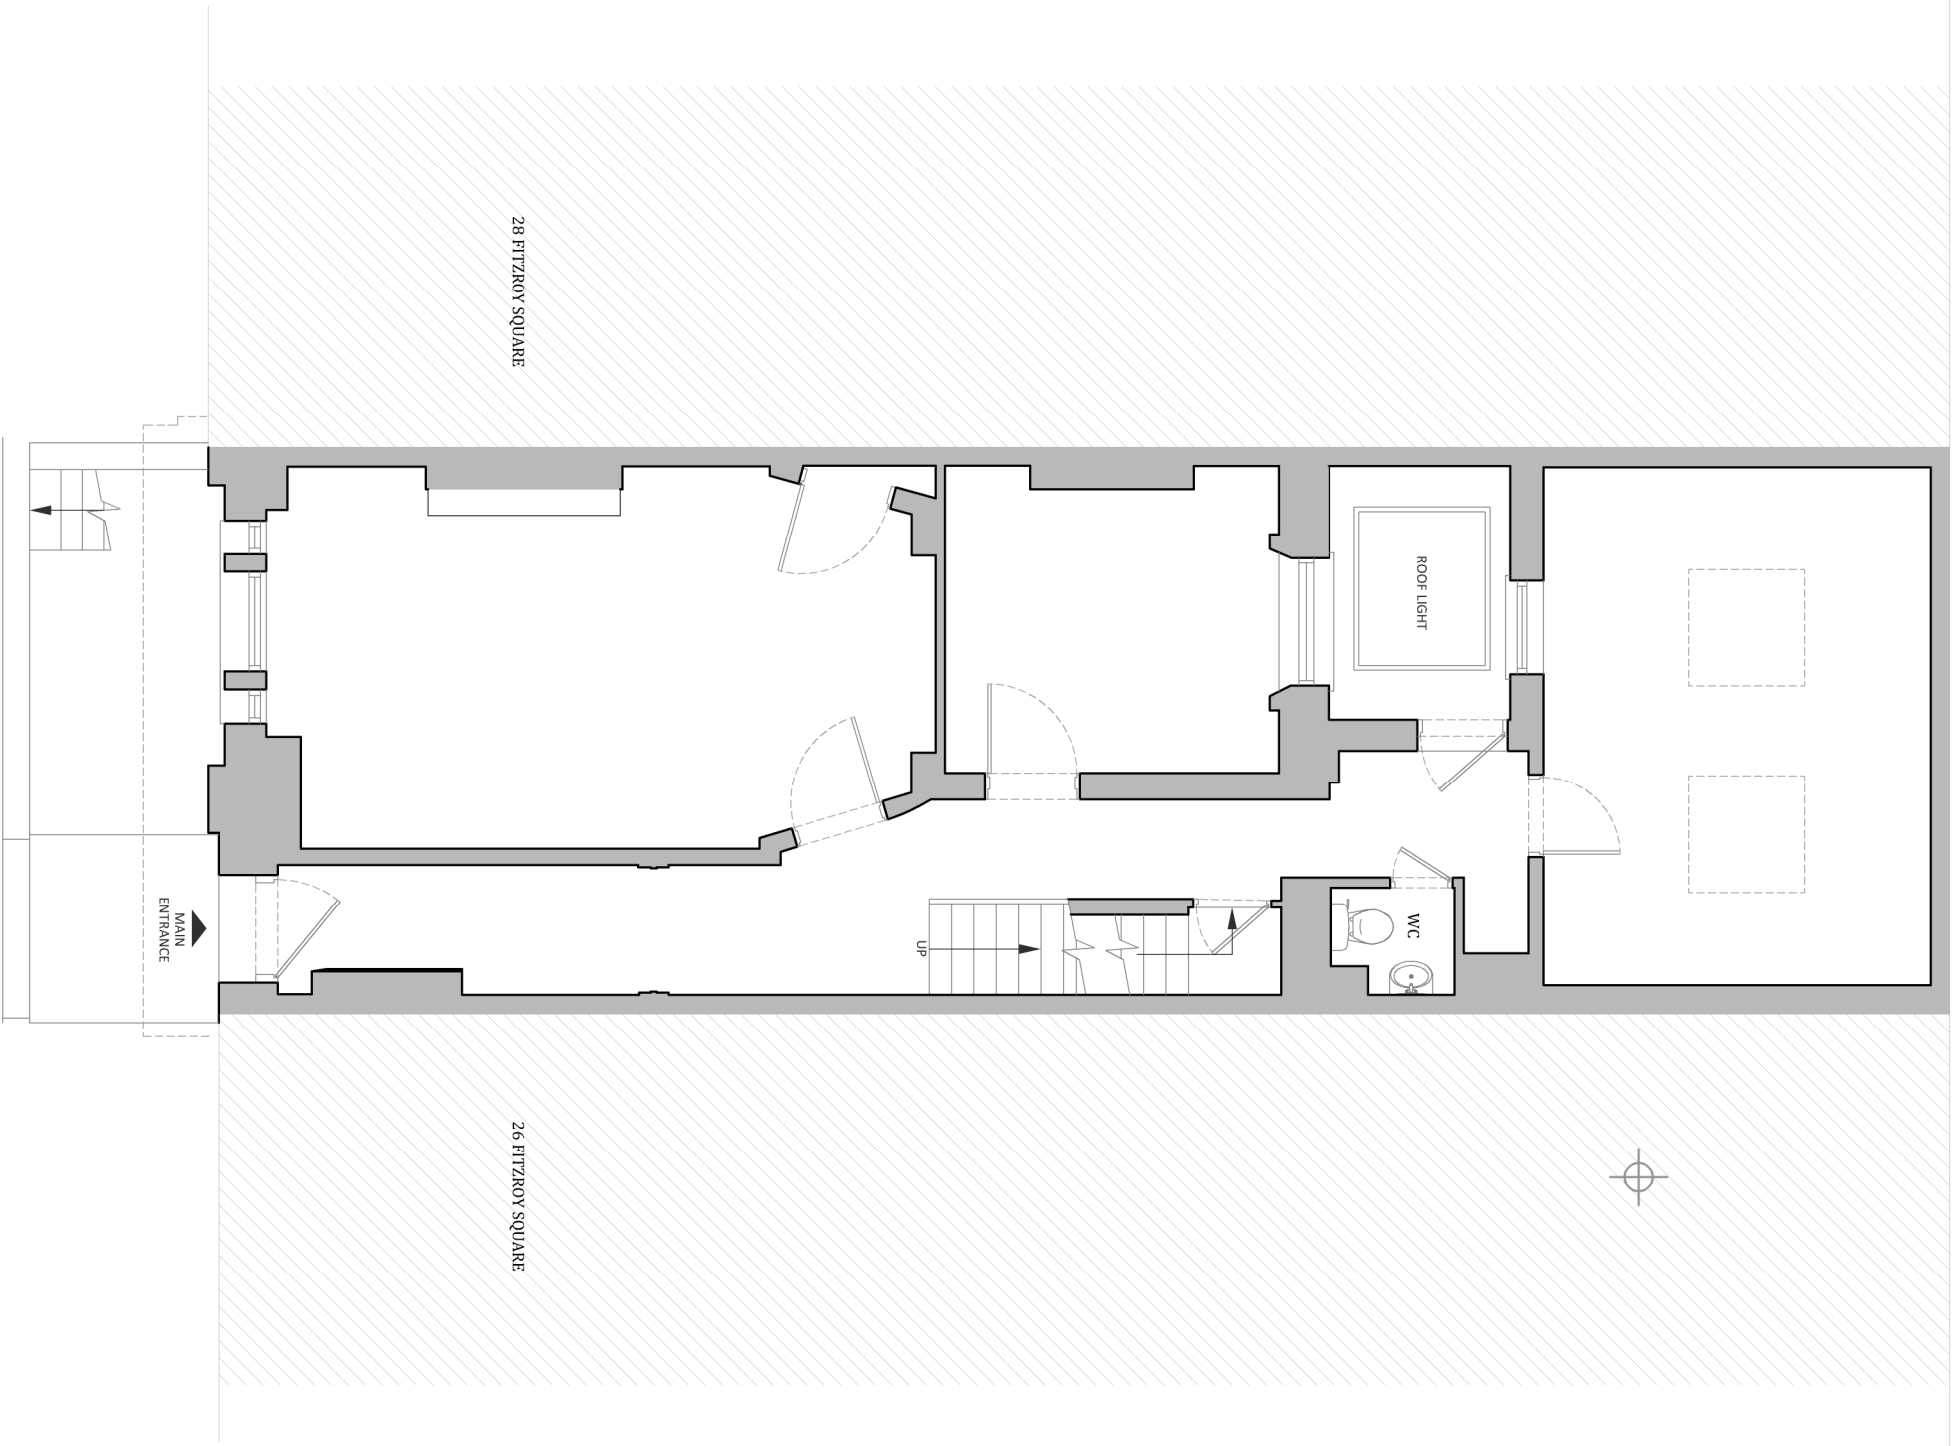

Rev.	Description	Initial	Date
A	For Approval	LP	12.10.20


**Client Approval**

Depts. Rep. Name: ..... Date: .....

Signed: ..... Date: .....

**MWA**  
 PROJECT MANAGEMENT  
 DESIGN | BUILD

Ground Floor  
 Kingfisher House, 45 Market Place  
 Henley-on-Thames, Oxfordshire, RG9 2JA  
 Tel: 01491 571120 Fax: 01491 411010 Web: www.mwa.co.uk/enr  
 © Copyright MWA 2018

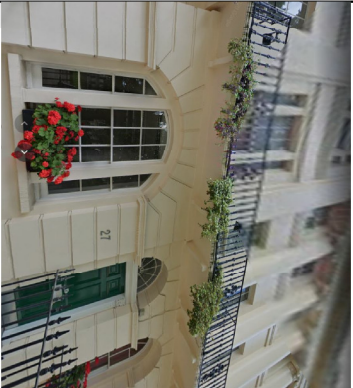

Family Address  
 27 Fitzroy Square  
 London  
 W1T 6ES

Drawing Title  
 EXISTING GROUND FLOOR  
 GENERAL ARRANGEMENT

Drawn By	LP	For MWA Project and Facilities Management
Checked By	LP	12.10.20
Date Checked	12.10.20	263-001 (EGF)GA-01A