


FLOOR FINISHES

FF-00 : Existing Floor
 to mode good, Varnish
 Area - 45.6m²

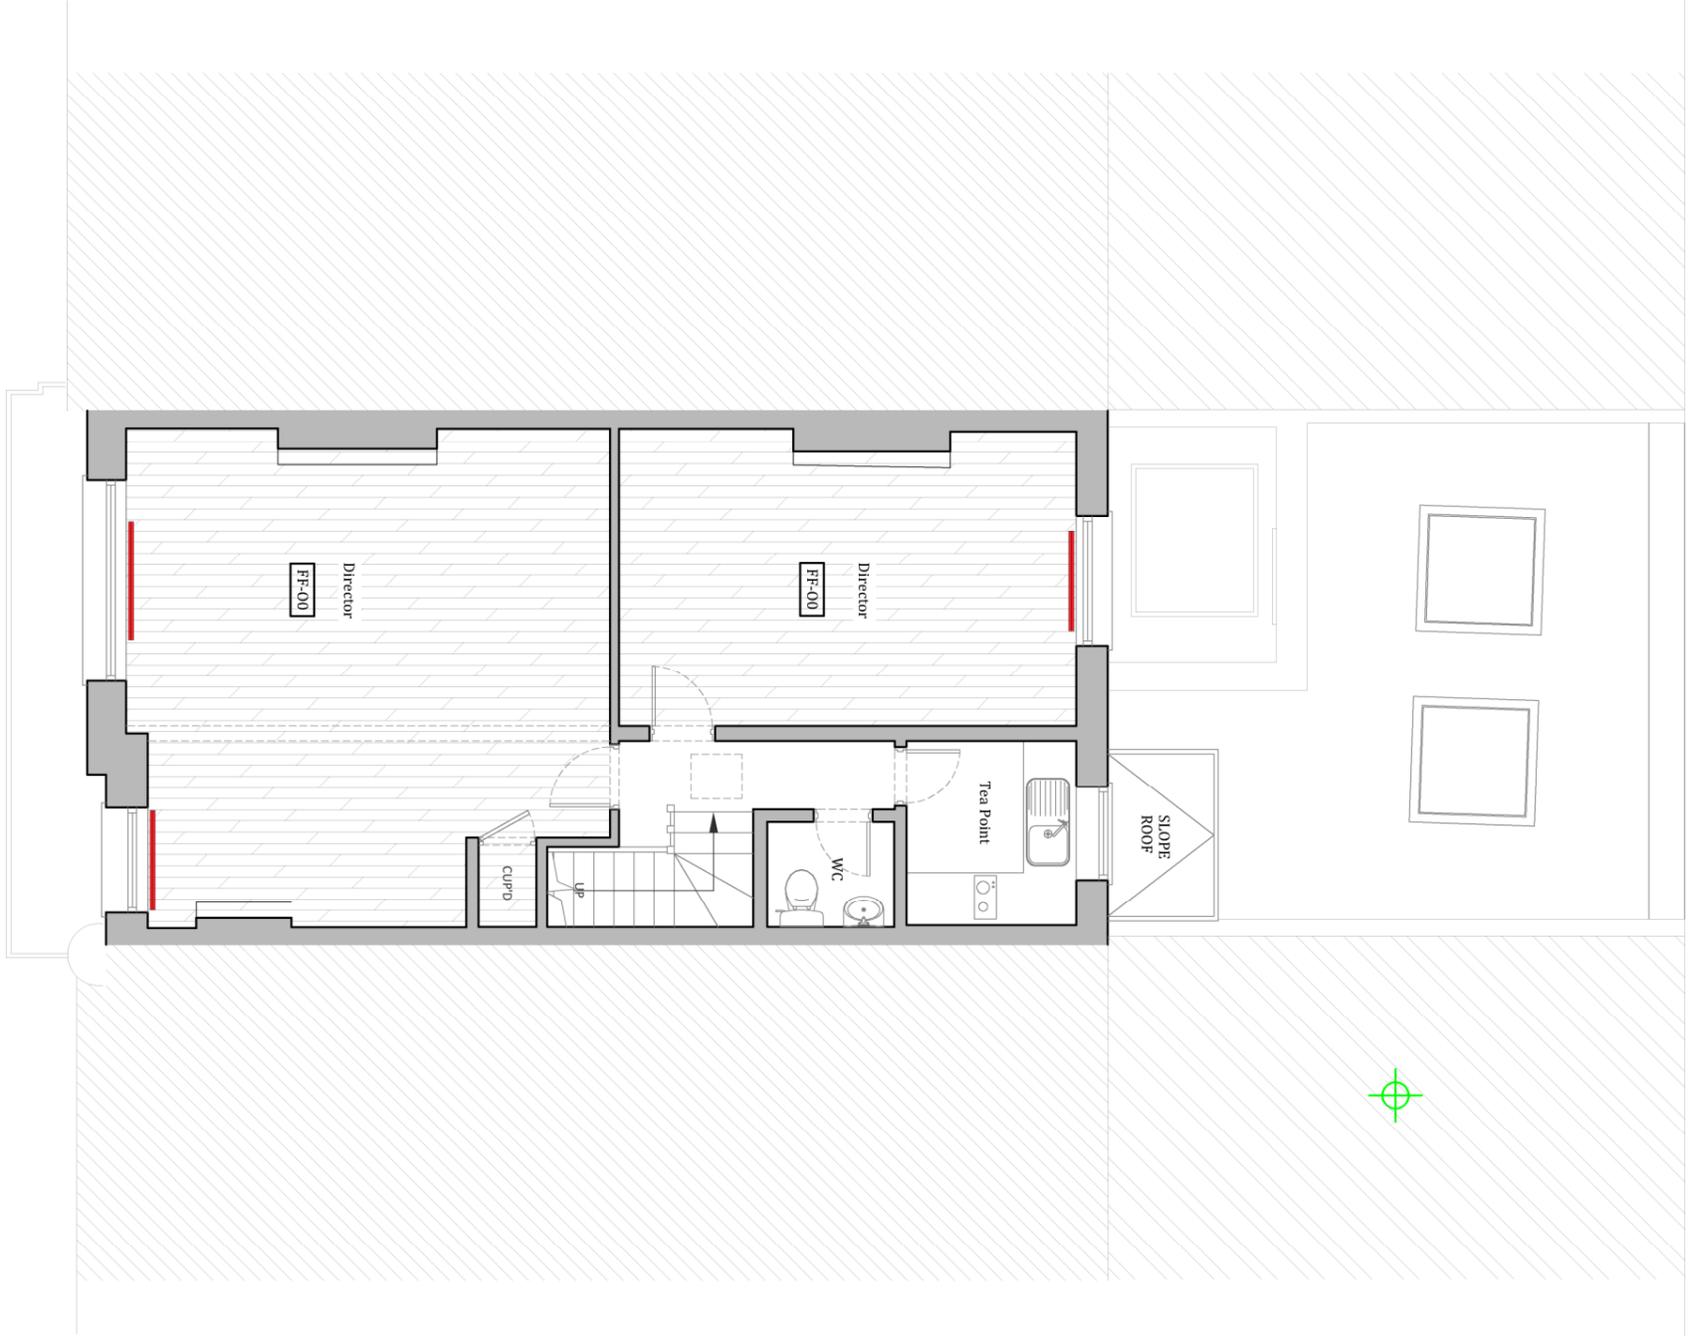

Rev.	Description	Initial	Date
A	For Approval	LP	18.12.20

Client Approval

Depts, Rep, Name: Date:

Signed:



Ground Floor
 Kingfisher House, 45 Market Place
 Henley-on-Thames, Oxfordshire, RG9 2JA
 Tel: 01491 571120 Fax: 01491 411010 Web: www.mwajcr.net
 © Copyright MWA 2018



Facility Address
27 Fitzroy Square
 London
 W1T 6ES

**PROPOSED THIRD FLOOR
 FLOOR FINISHES**

Drawn By	LP	For MWA Project and Facilities Management
Checked By	LP	18.12.20
Date Checked	18.12.20	263-001 (P3F)FF-01A