



UK-LON-KGX1
The Delivery Room
2nd Floor
2 Pancras Square
London, N1C 4AG

Building Design Partnership shall have no responsibility for any use made of this document other than for that which it was prepared and issued.
All dimensions should be checked on site.
Do not scale from this drawing.
Any drawing errors or divergences should be brought to the attention of Building Design Partnership at the address shown below.
Drawings shall be read in conjunction with the following before work commences:
• The CDM design issues register
• The BDP risk series of drawings
• The project CDM risk register

- Legend**
- Insulation
 - Drainage Layer
 - Soft landscape
 - Waterproofing
 - Thermal Sheet
 - Geotextile filter layer
 - Vapour Control Layer
 - Concrete Tolerance +/-15mm
 - Lightning Protection. Refer to KXC-A-001-E-ATN-68-11201 for roof level layout.
 - EPDM

C01	Updated as indicated: CRF 915	WT	AE	04.10.19
T02	Stage 4 Update Tender Issue	WT	JC	15.12.17
T01	Stage 4 issue	WT	JC	29.09.17
REVISION	DESCRIPTION	DRAWN	CHECKED	DATE

BDP.


16 Brewhouse Yard
Clerkenwell
London
EC1V 4LJ
United Kingdom
T +44 [0]20 7812 8000
www.bdp.com

FOR CONSTRUCTION


Roof - Core 4 Kitchen
Extract Waterproofing
Details

Drawing No: KXC-A-001-A-BDP-27-50029
C01


0 2 4 6 8 10 20m

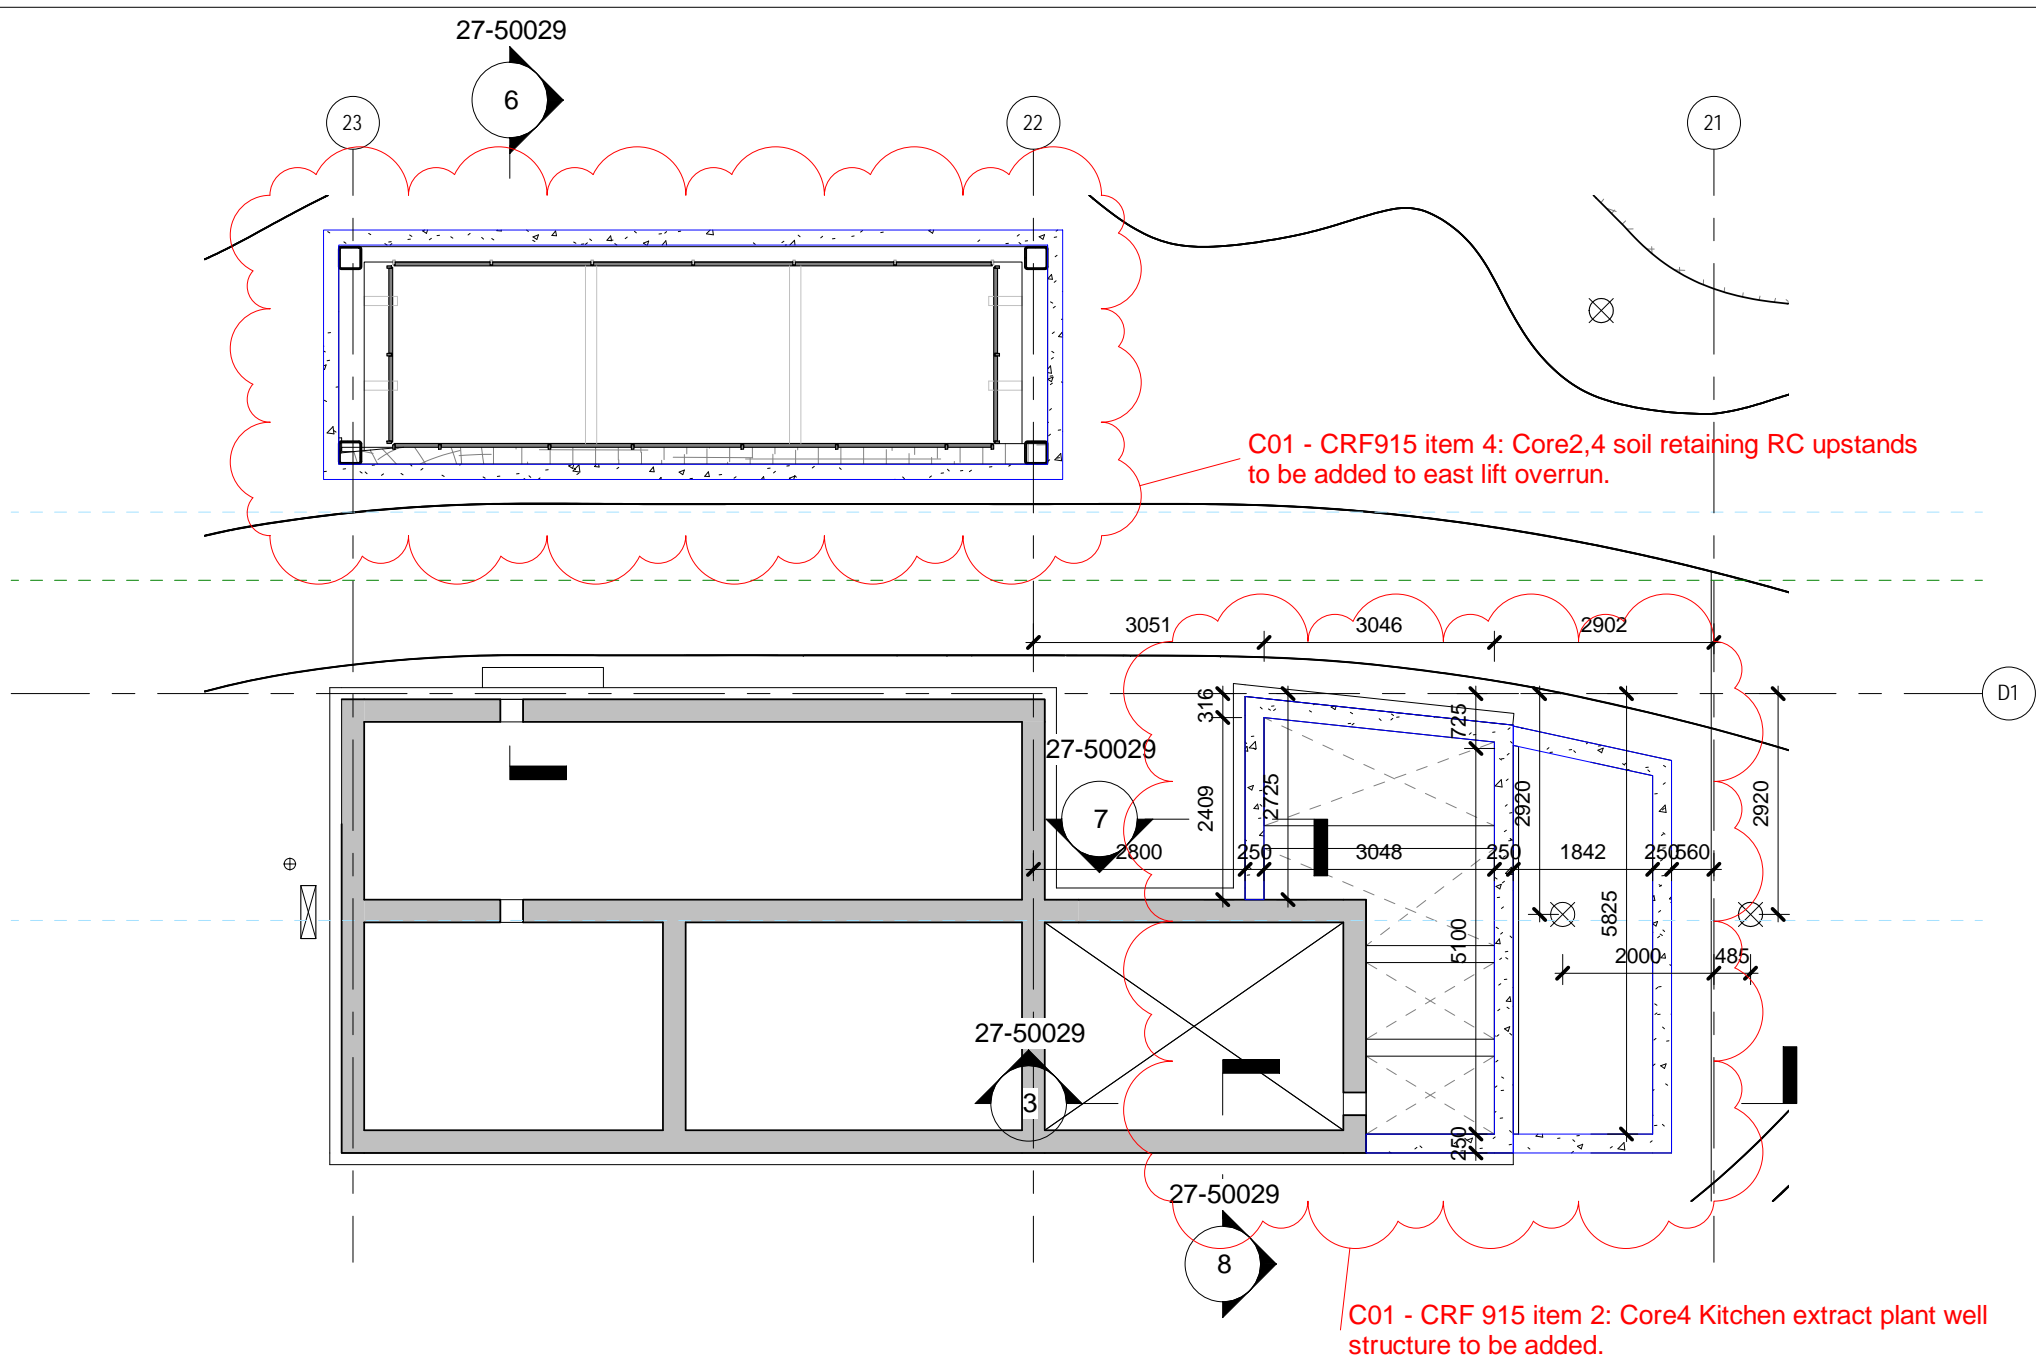


1 Core 4 Kitchen Extract Plan
1:100

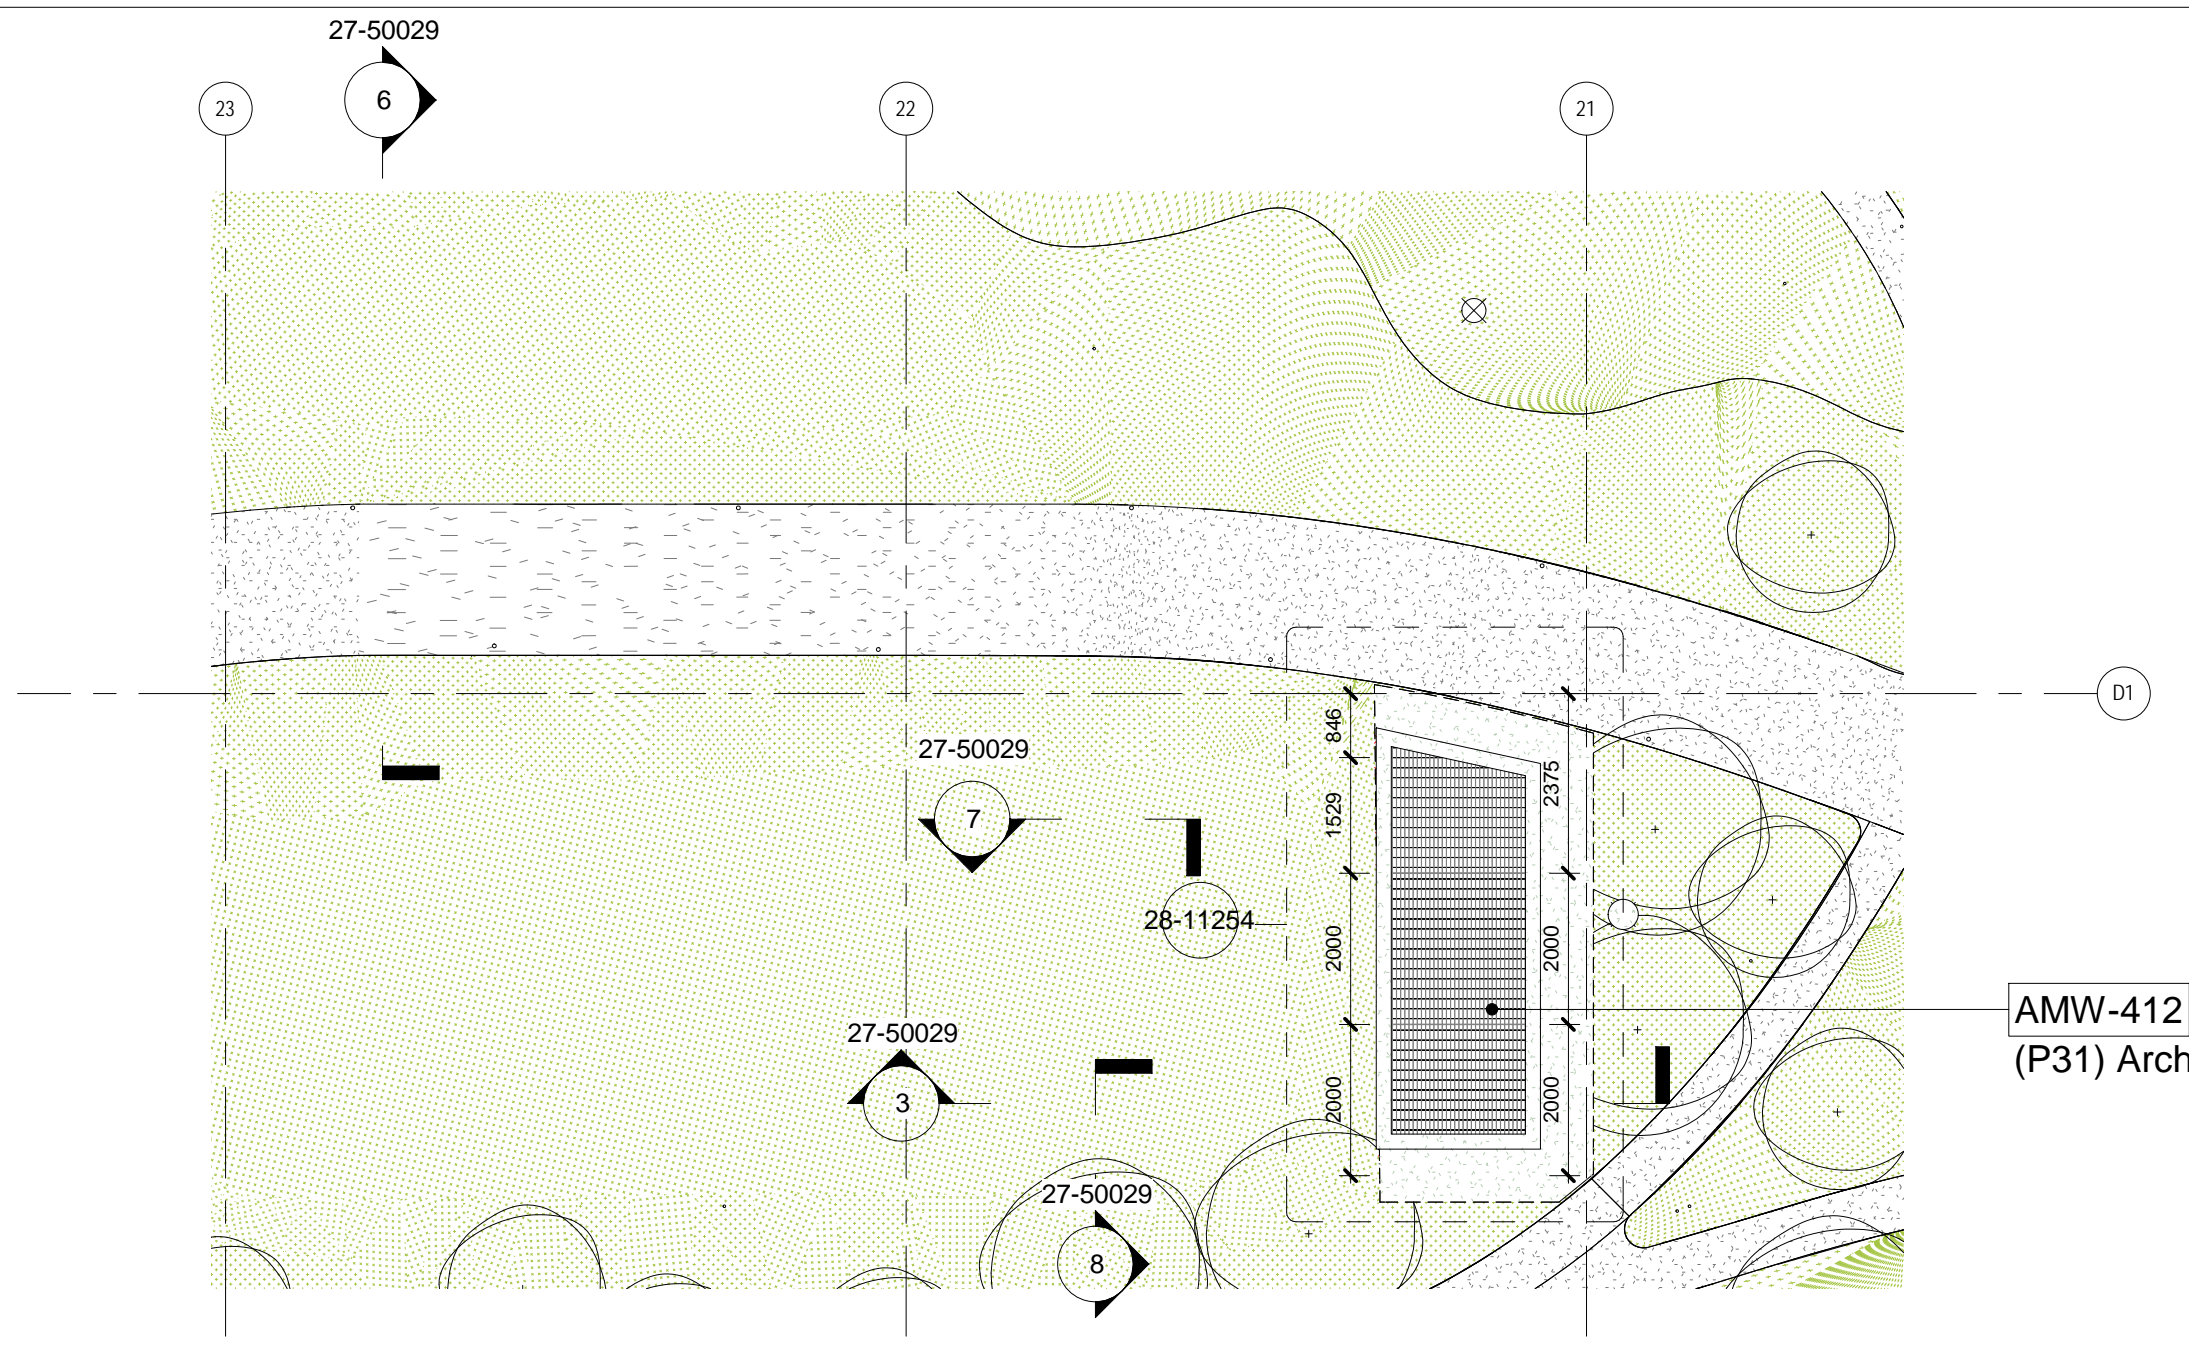


2 Core 4 Lift Overrun Plan
1:100

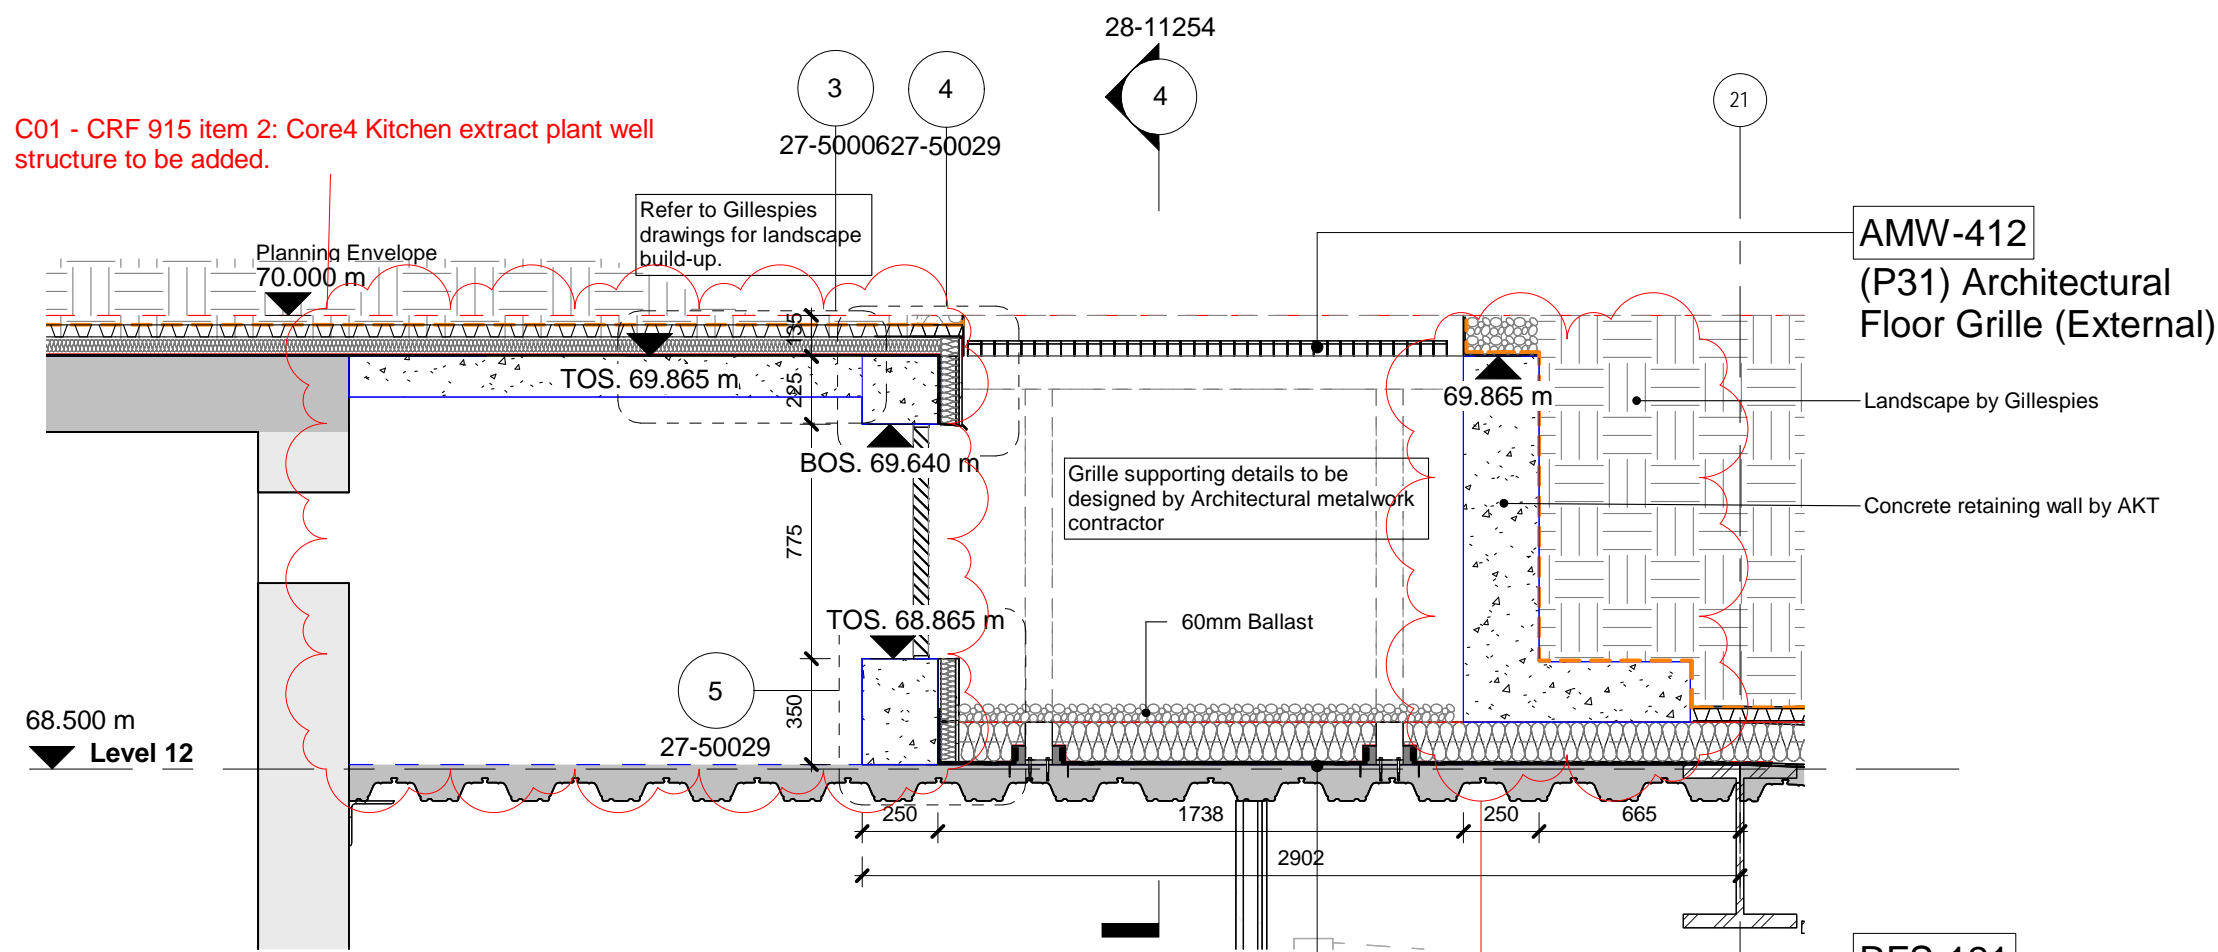


3 Core 4 Kitchen Extract Section
1:25

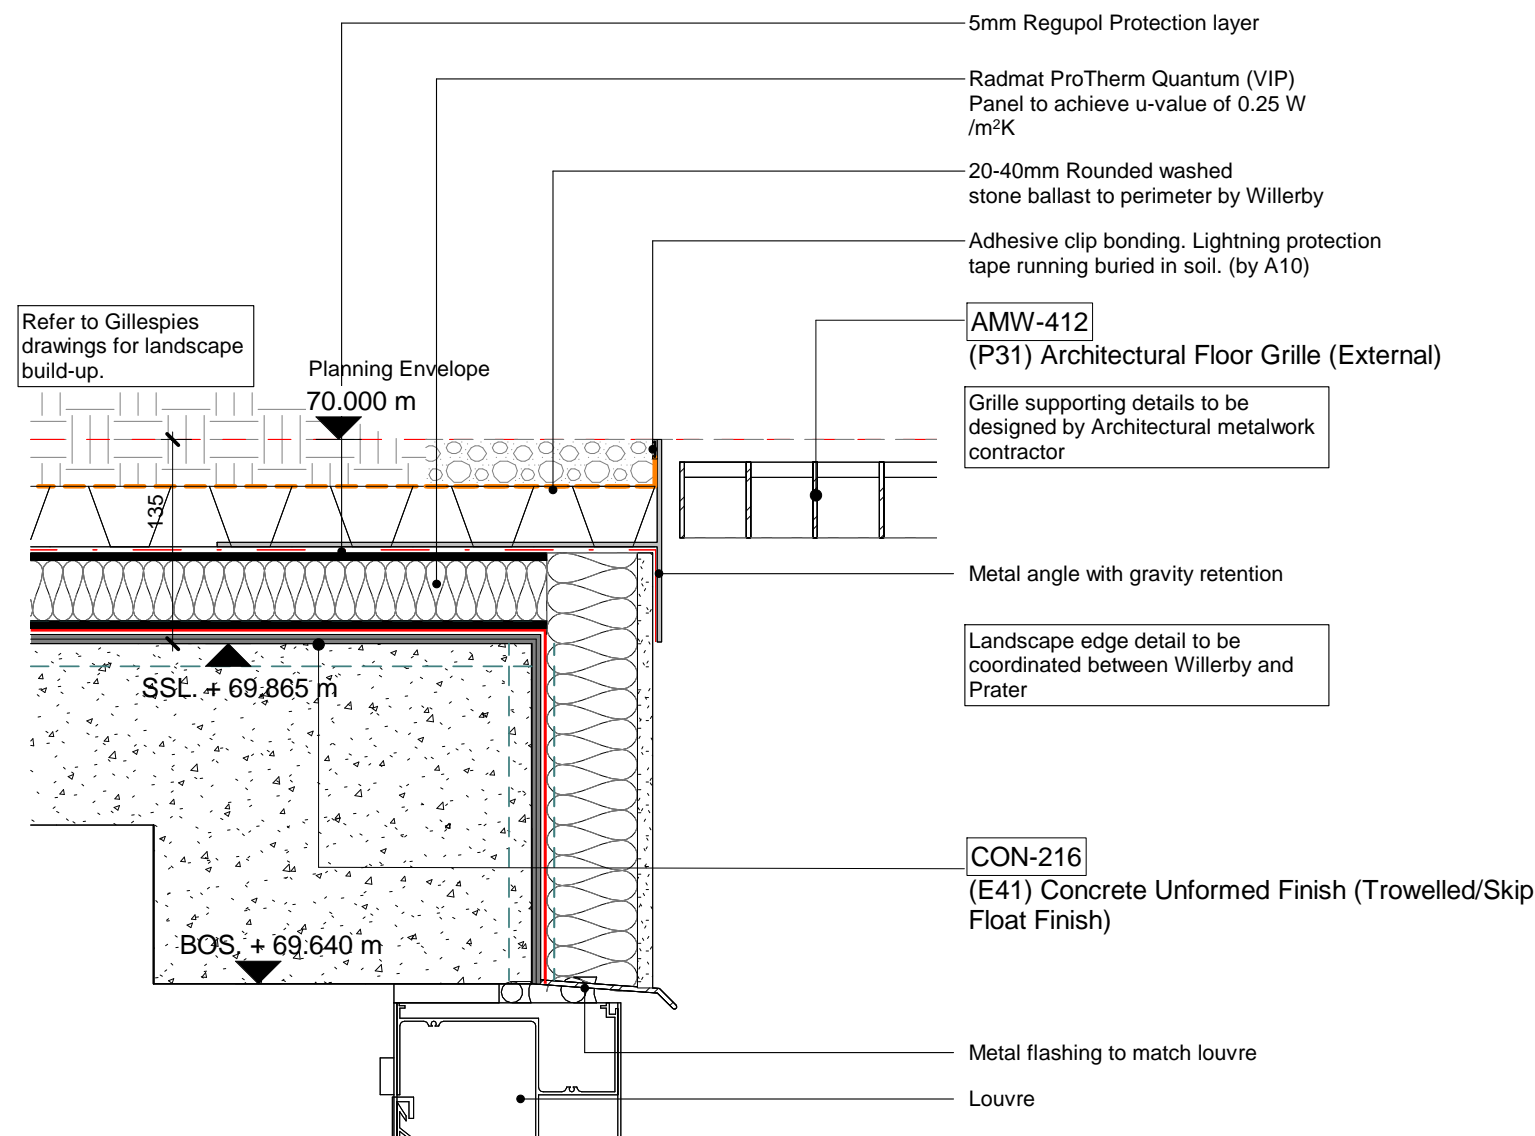


4 Kitchen Extract Louvre Top Detail
1:5

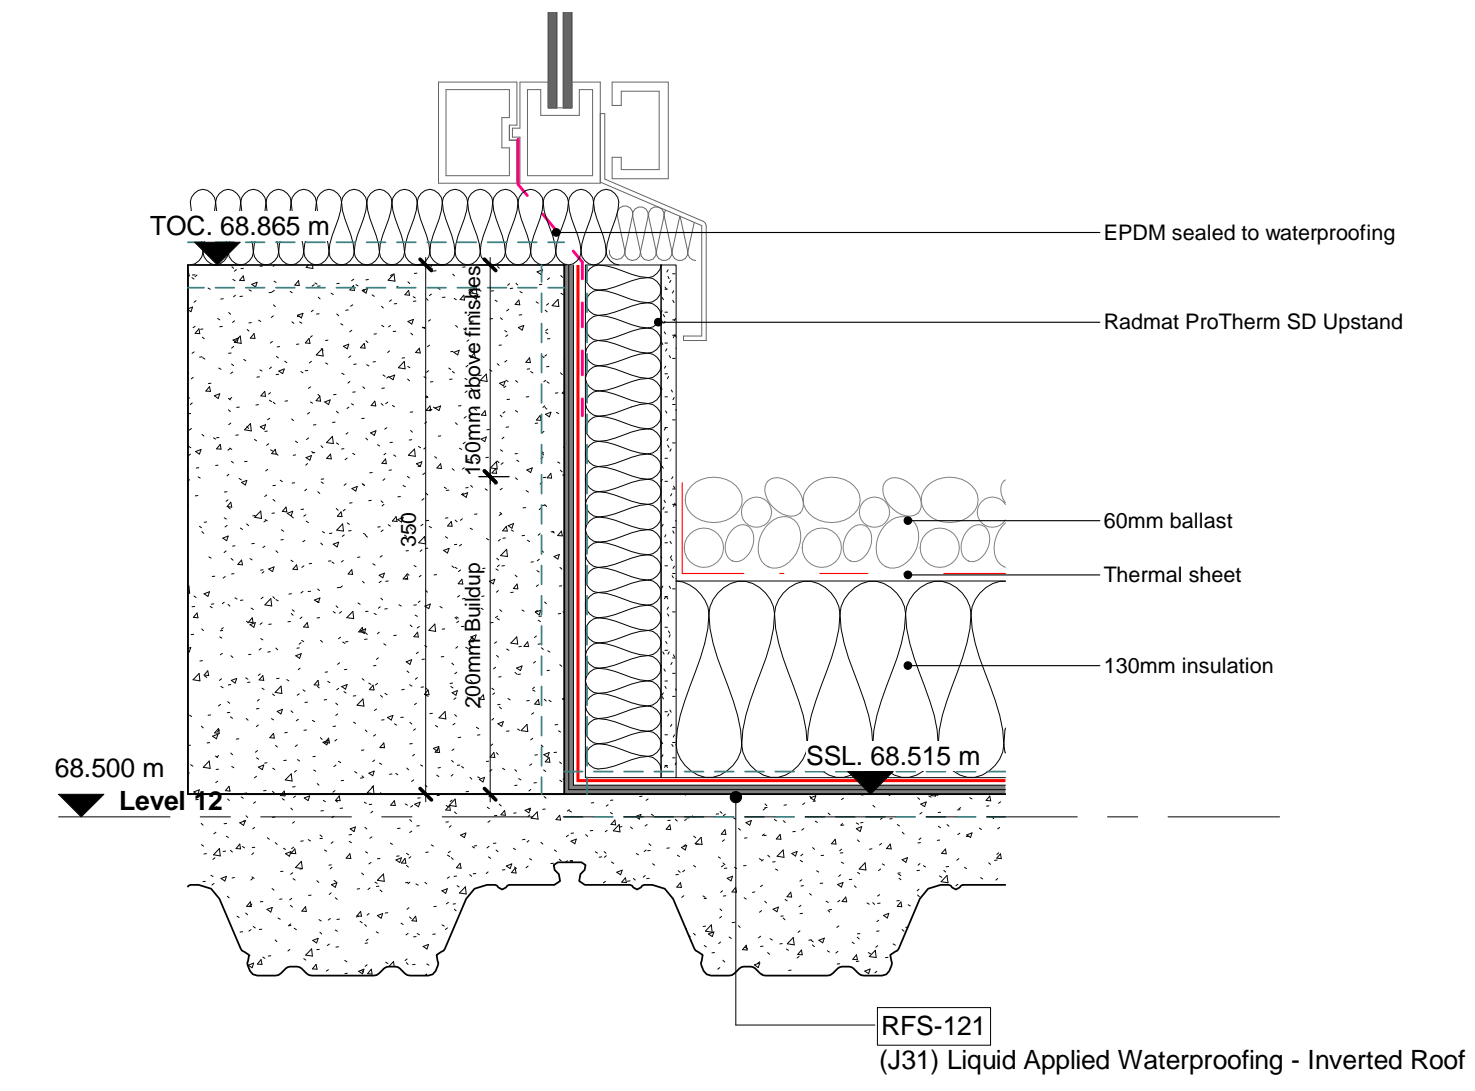


5 Kitchen Extract Louvre Base Detail
1:5

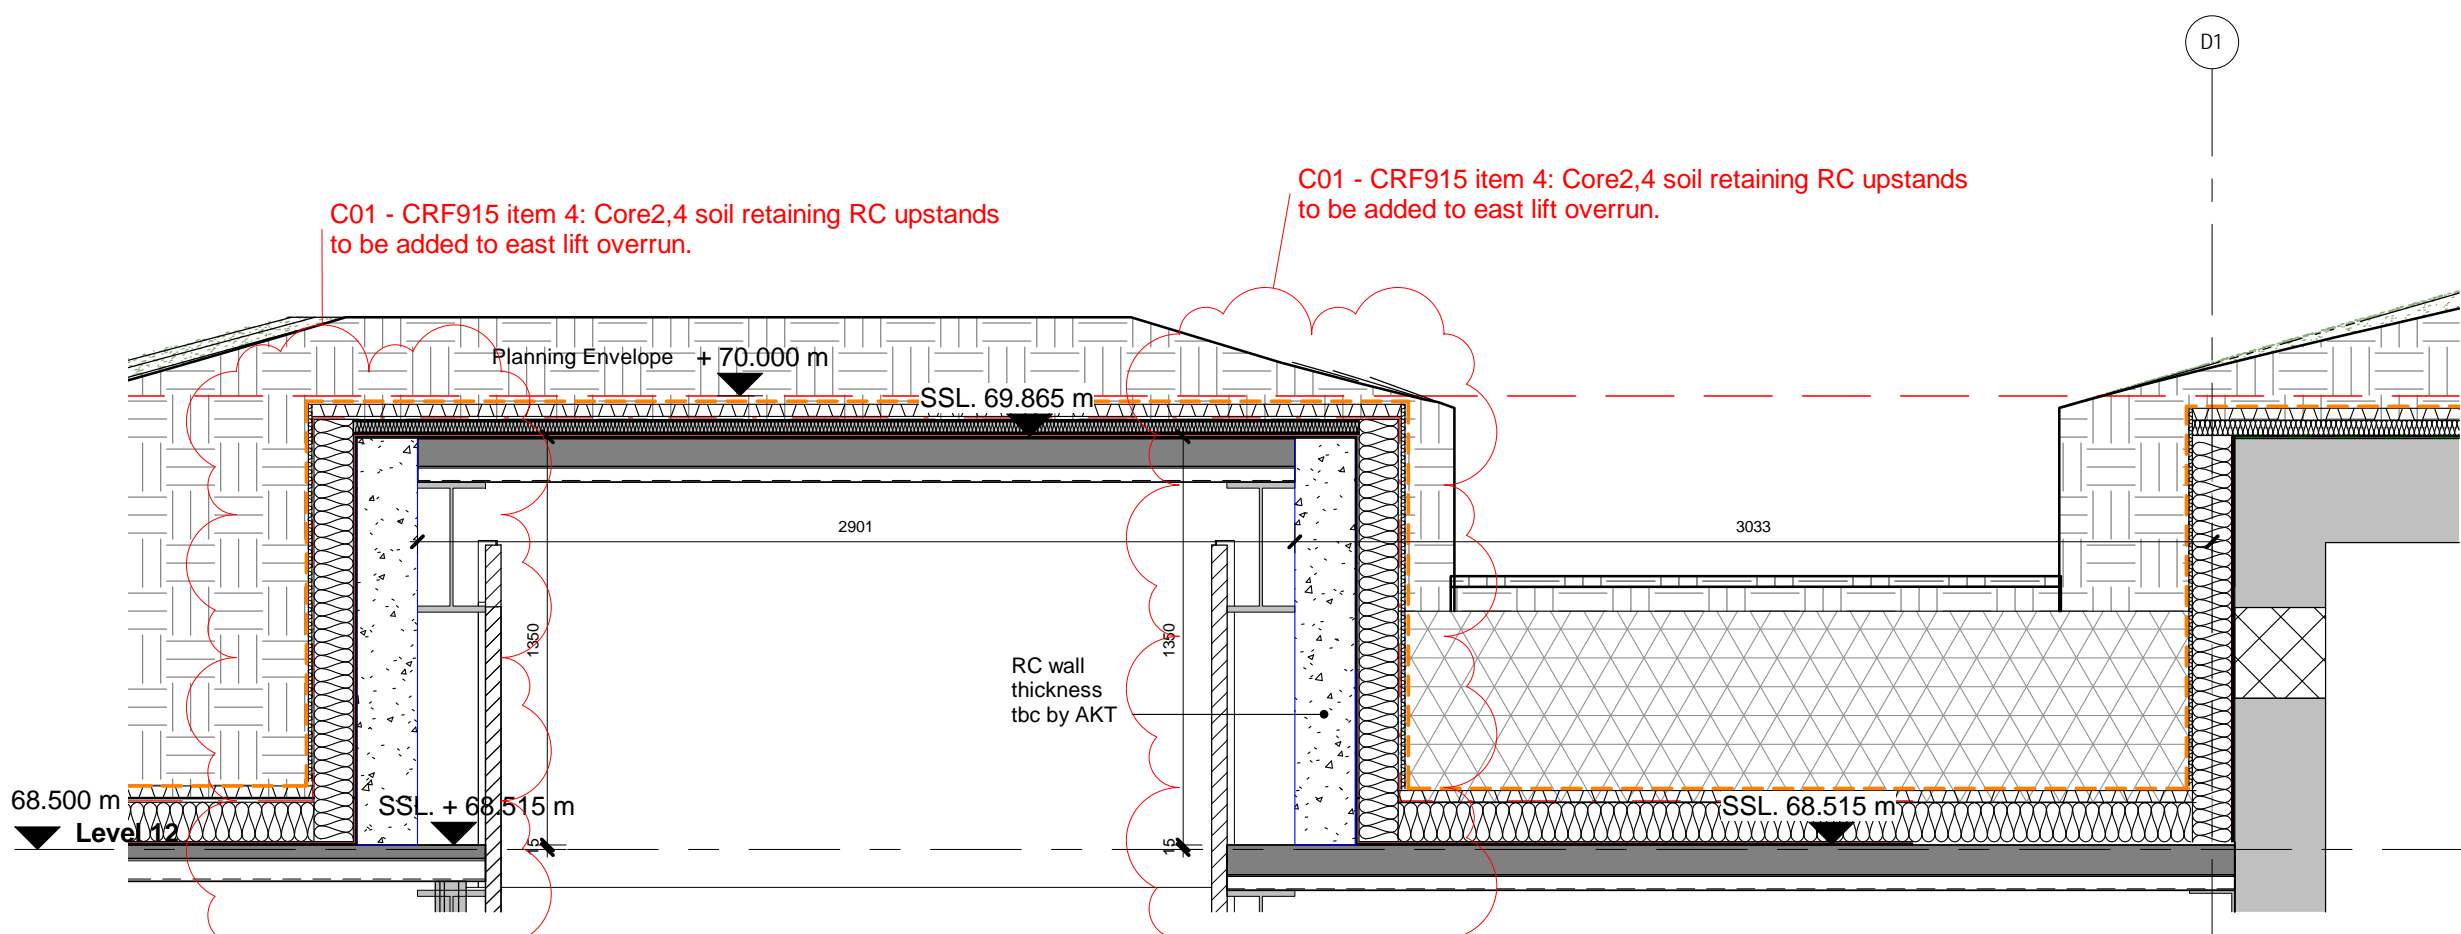

6 Core 4 Lift Overrun Section
1:25

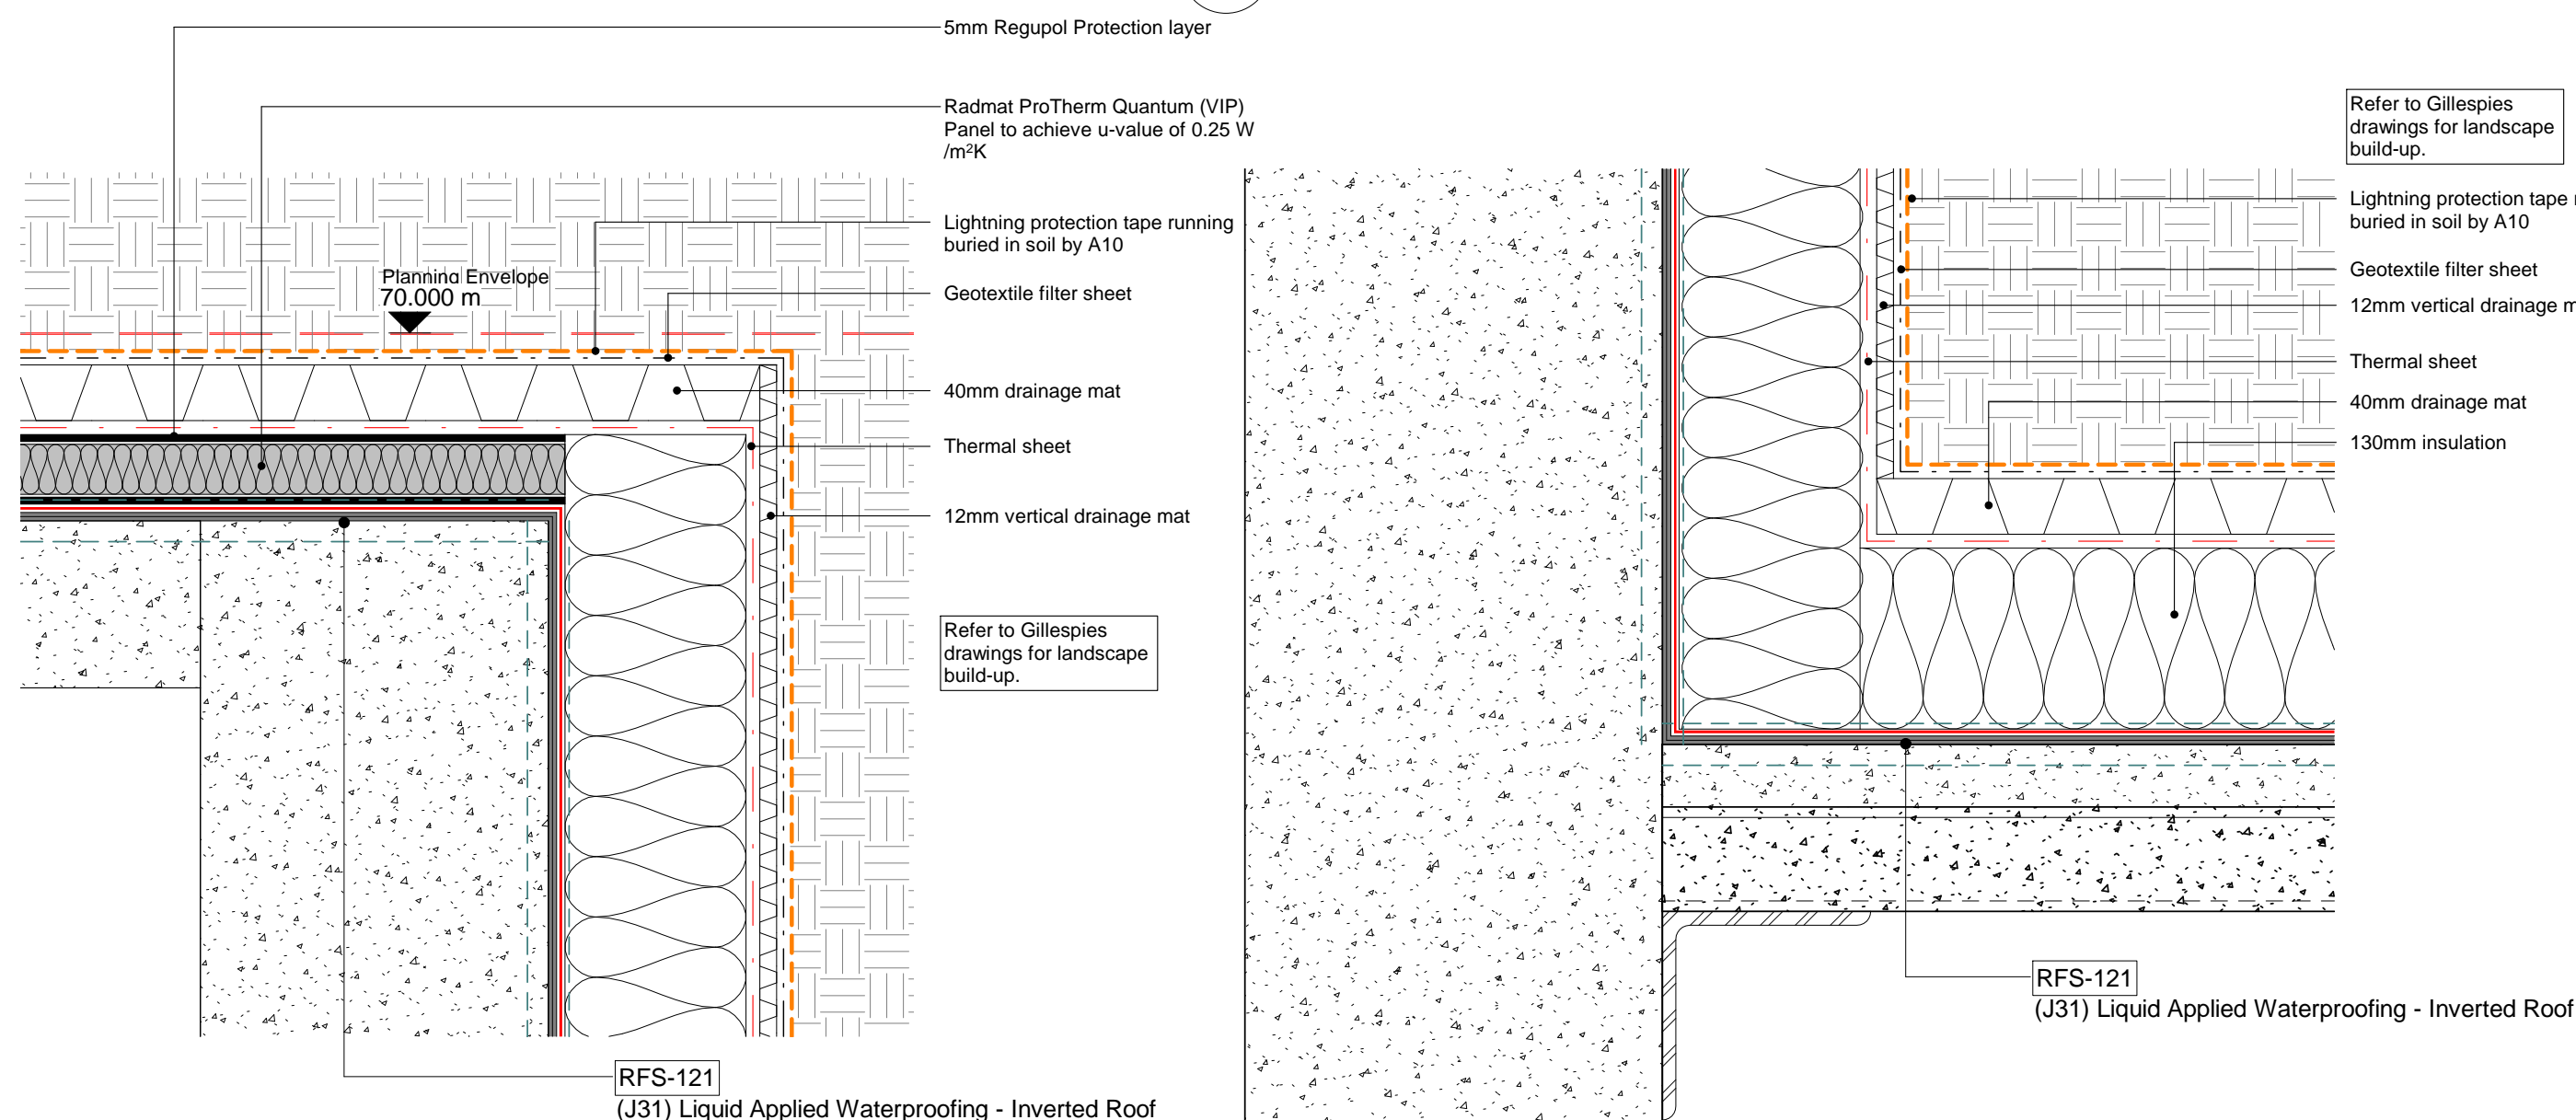

7 Core 4 Lift Overrun Waterproofing Detail
1:5

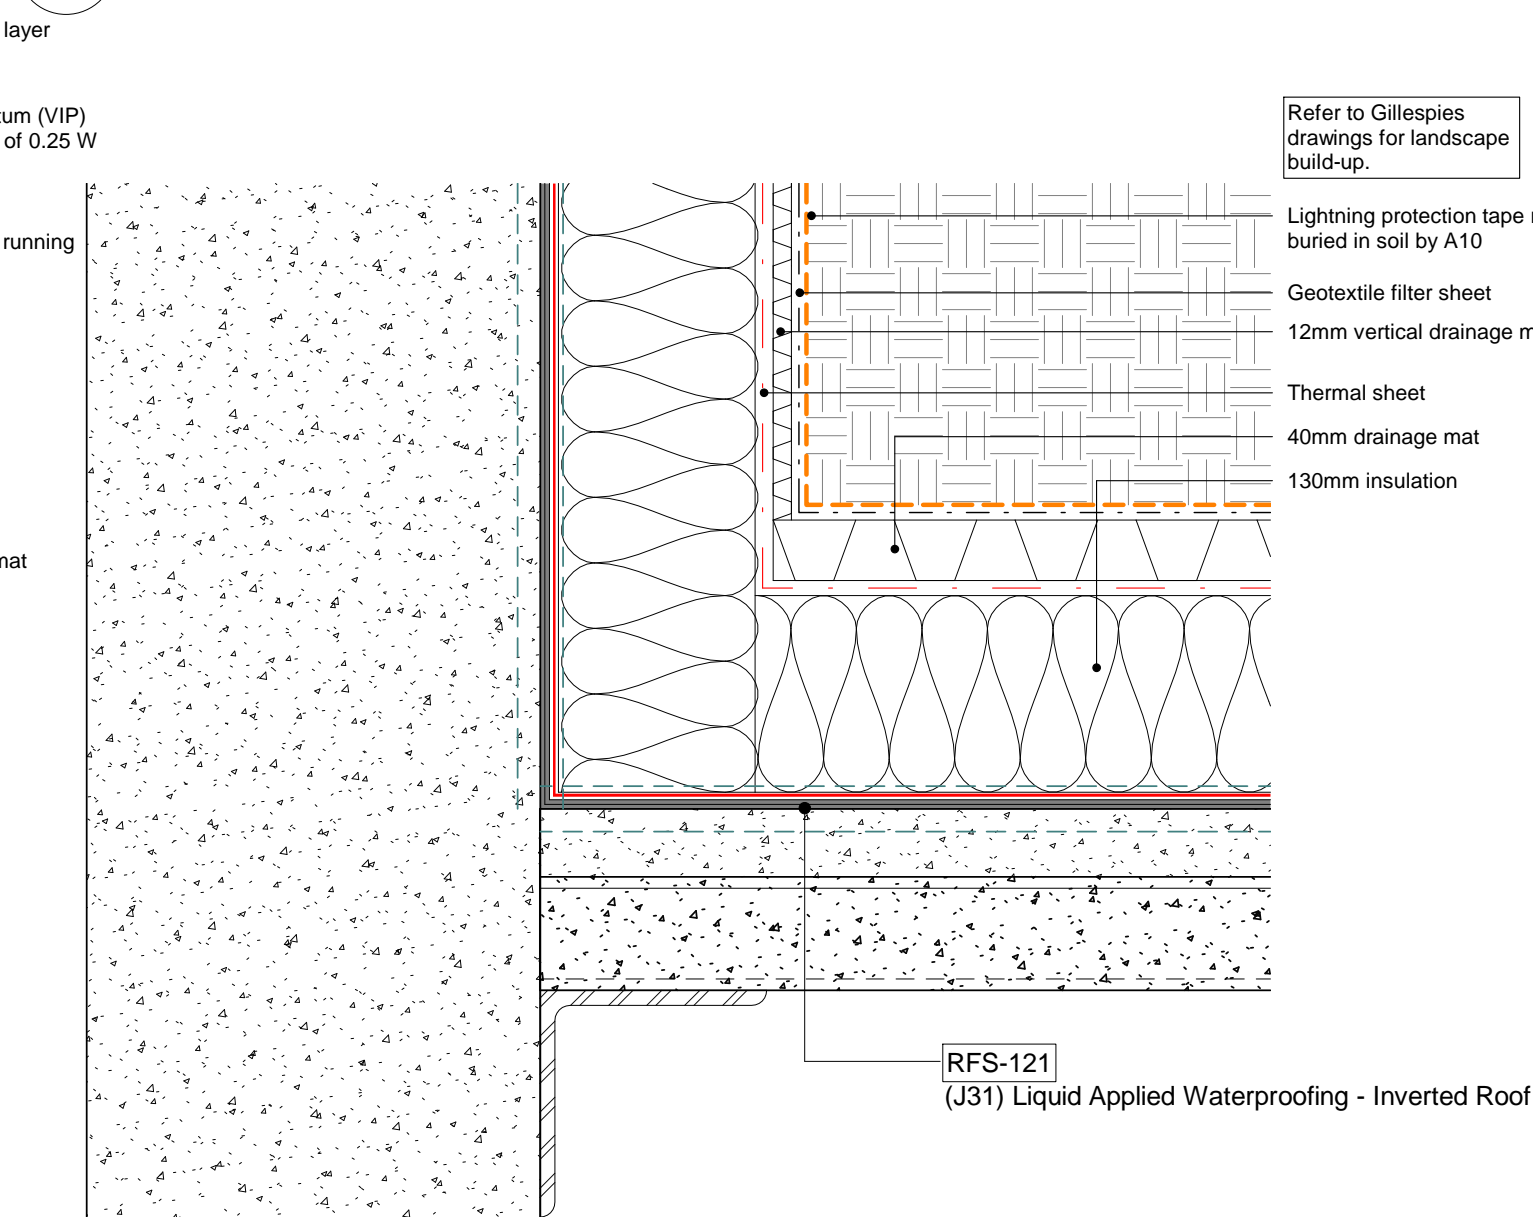

8 Typical Lift Overrun Waterproofing Detail
1:5