

Building Design Partnership shall have no responsibility for any use made of this document other than for that which it was prepared and issued.

All dimensions should be checked on site.

Do not scale from this drawing.

Any drawing errors or divergences should be brought to the attention of Building Design Partnership at the address shown below.

Drawings shall be read in conjunction with the following before work commences:

- The CDM design issues register
- The BDP risk series of drawings
- The project CDM risk register

Legend

- Insulation
- Drainage Layer
- Soft landscape
- Waterproofing
- Thermal Sheet
- Geotextile filter layer
- Vapour Control Layer
- Concrete Tolerance +/-15mm
- Lightning Protection. Refer to KXC-A-001-E-ATN-68-11201 for roof level layout.
- EPDM

T04	Updated as indicated: CRF 915	WT	AE	04.10.19
T03	Updated as indicated: CRF 593	WT	AE	13.07.19
T02	Stage 4 Update Tender Issue	WT	JC	15.12.17
T01	Stage 4 issue	WT	JC	29.09.17

BDP.



16 Brevhouse Yard
Clerkenwell
London
EC1V 4LJ
United Kingdom
T +44 [0]20 7812 8000
www.bdp.com

FOR TENDER


Roof - Core 3 Services
Details

Date:	29/09/17
Project:	P2007133
Scale:	As indicated
Size:	A1
Drawn:	WT
Checked:	JC


Drawing No: KXC-A-001-A-BDP-27-50030 T04

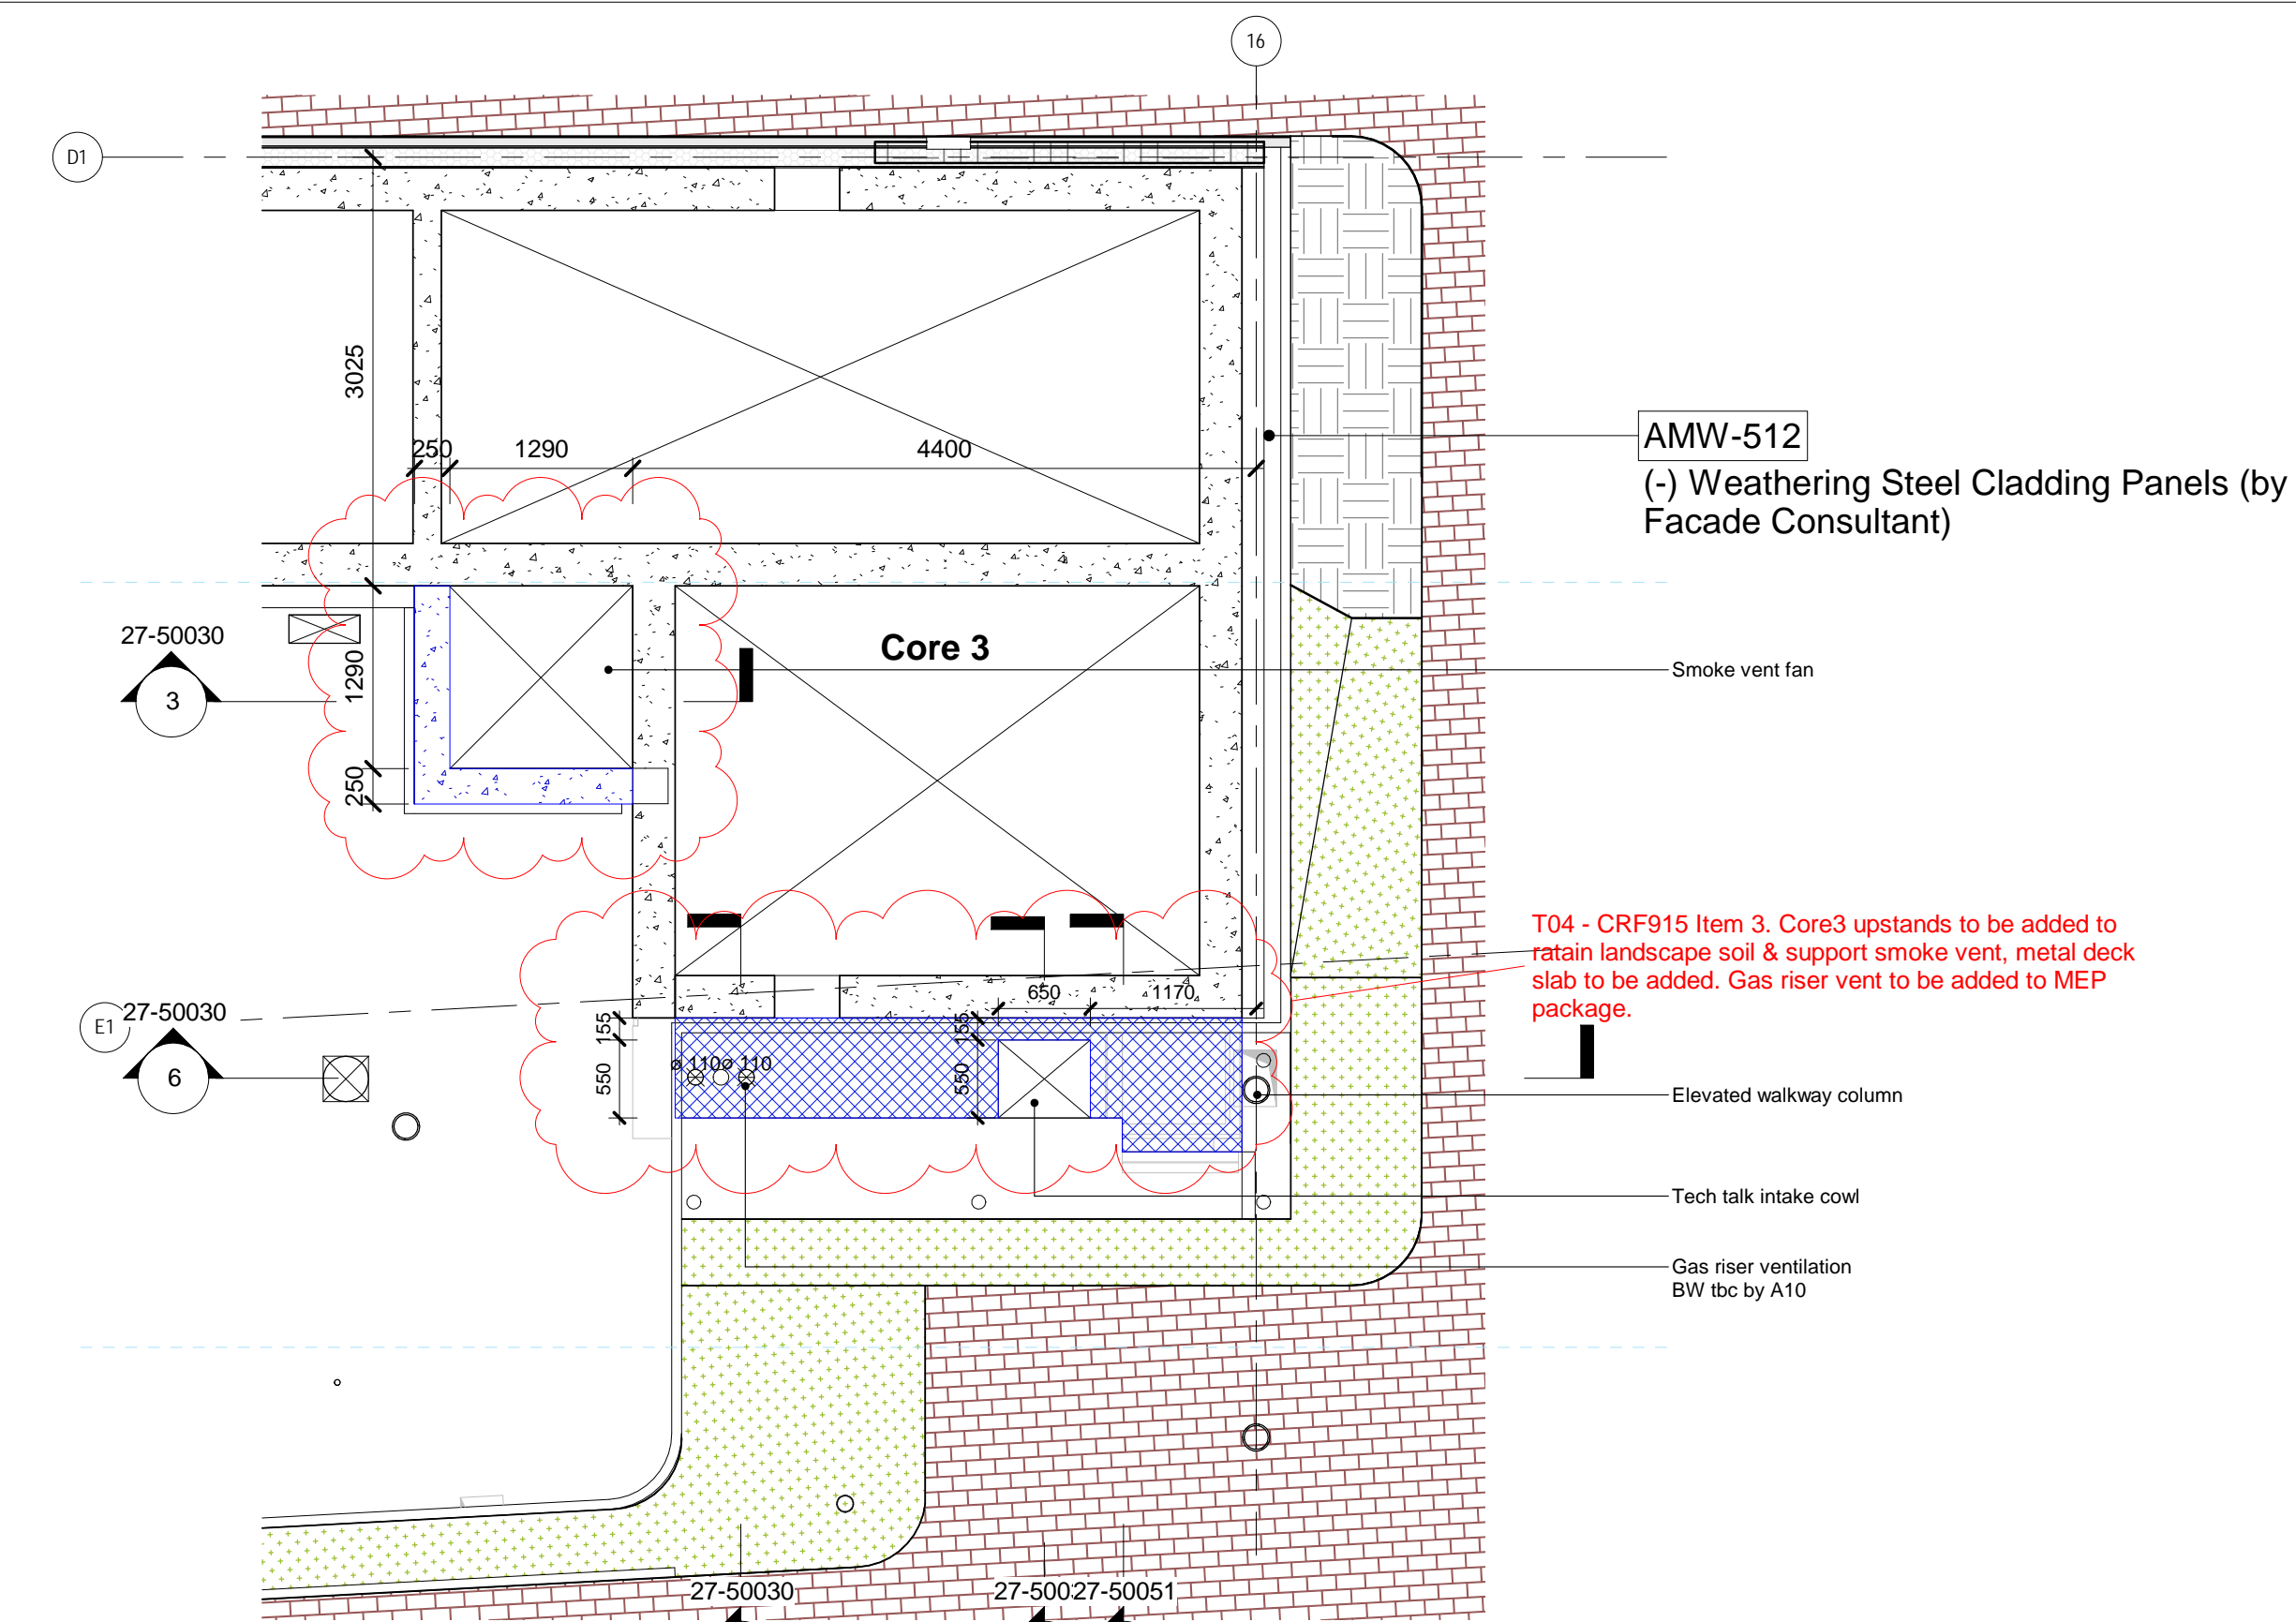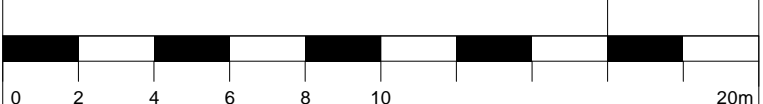


1 Roof Openings Core 3
1:50

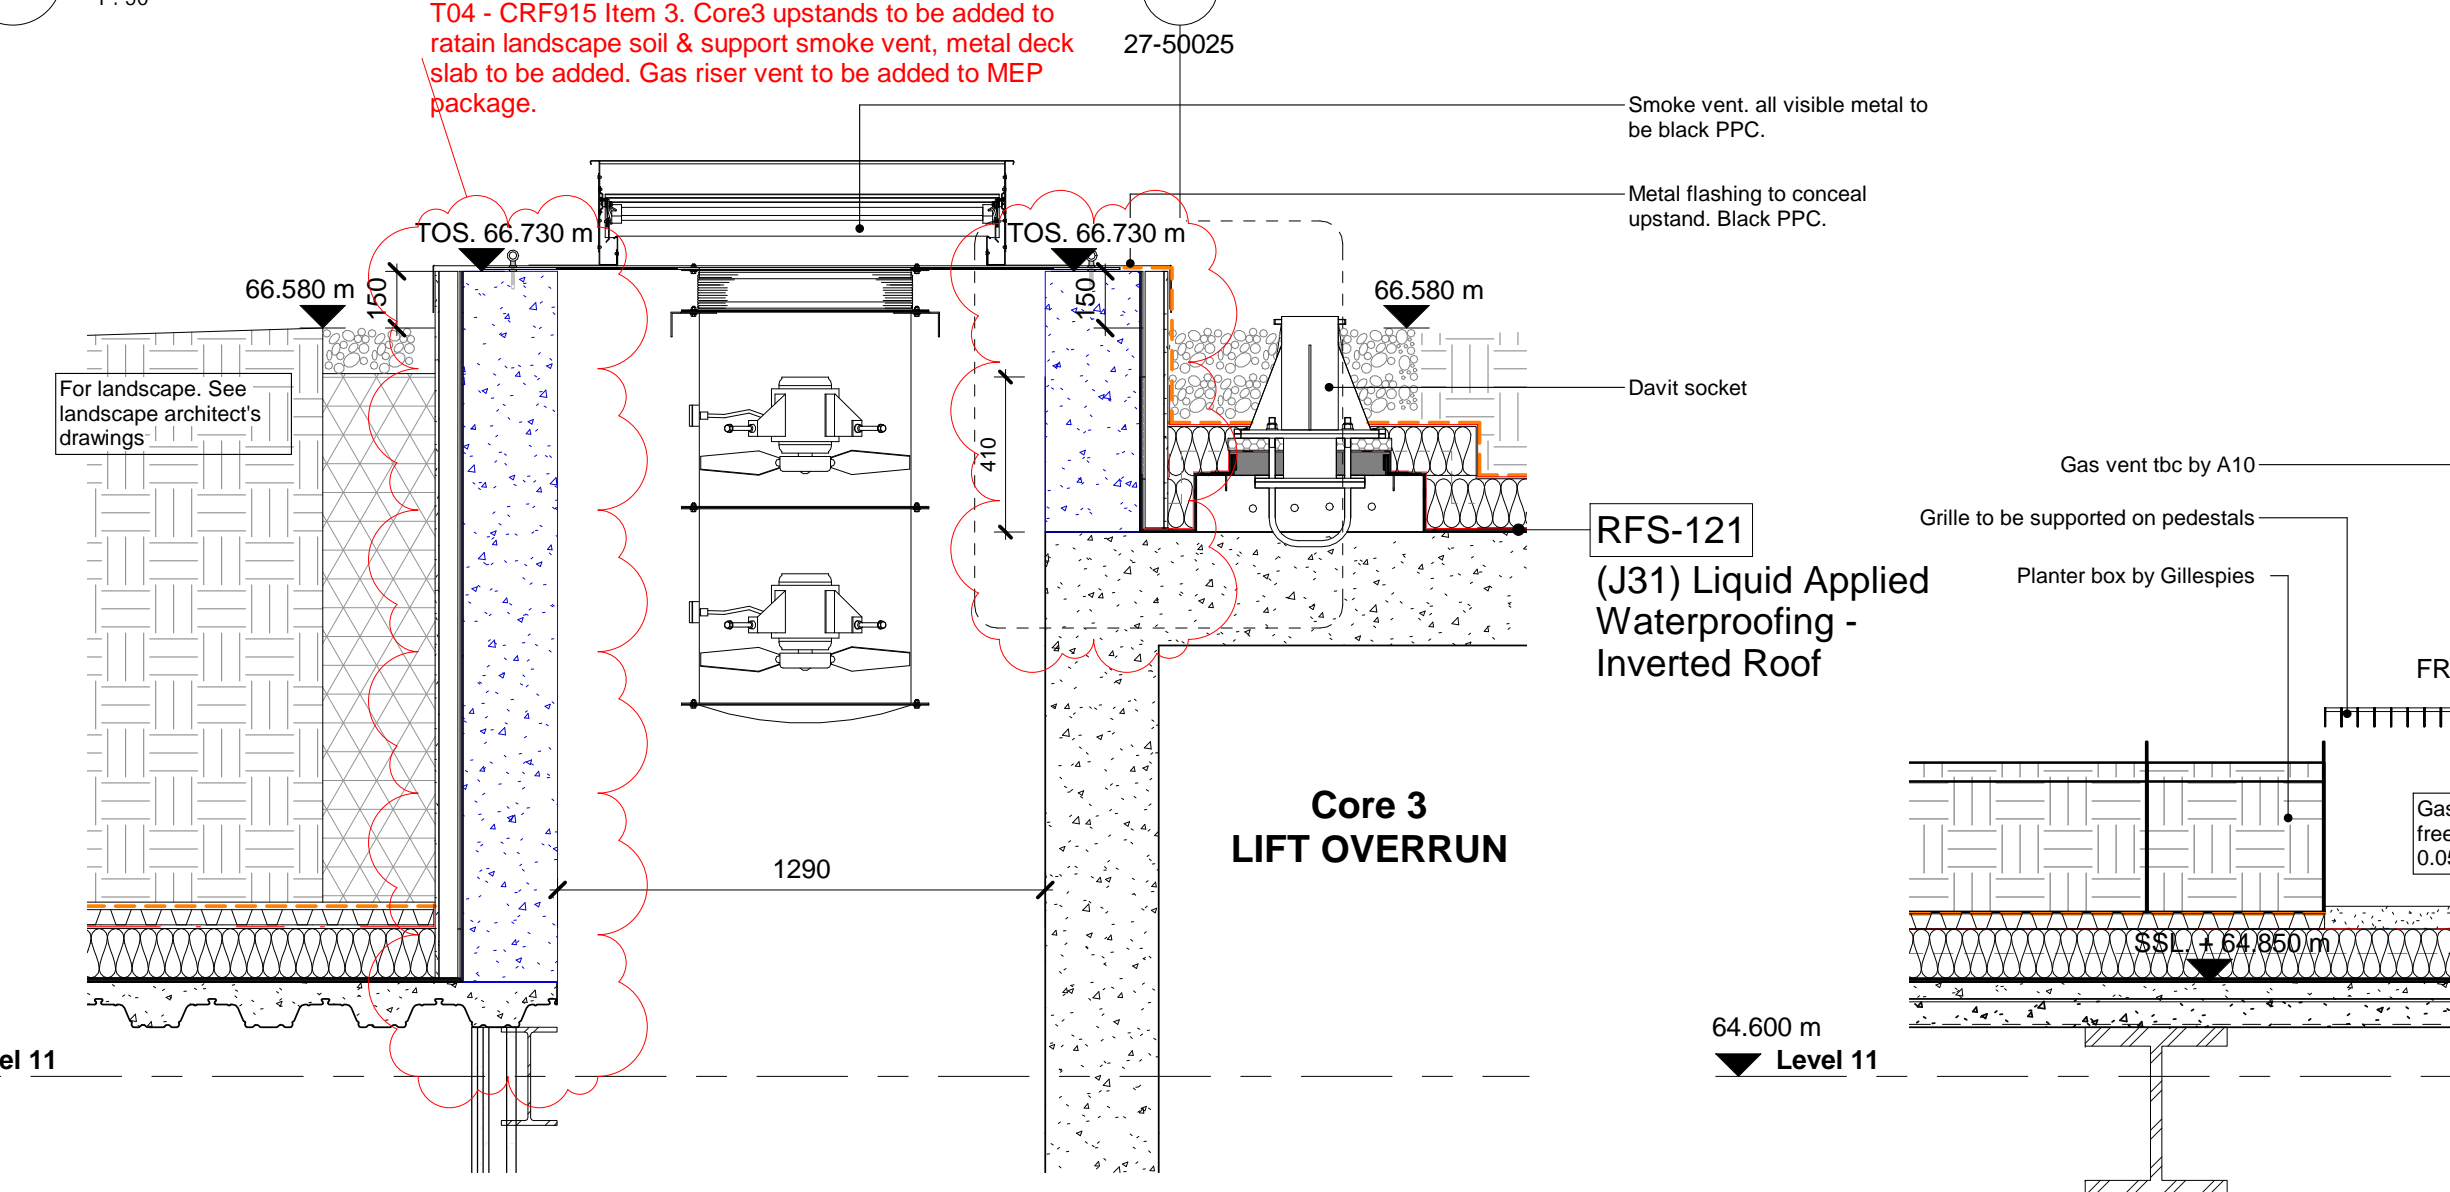


3 Roof opening - Damper for Smoke Vent Fan
1:20

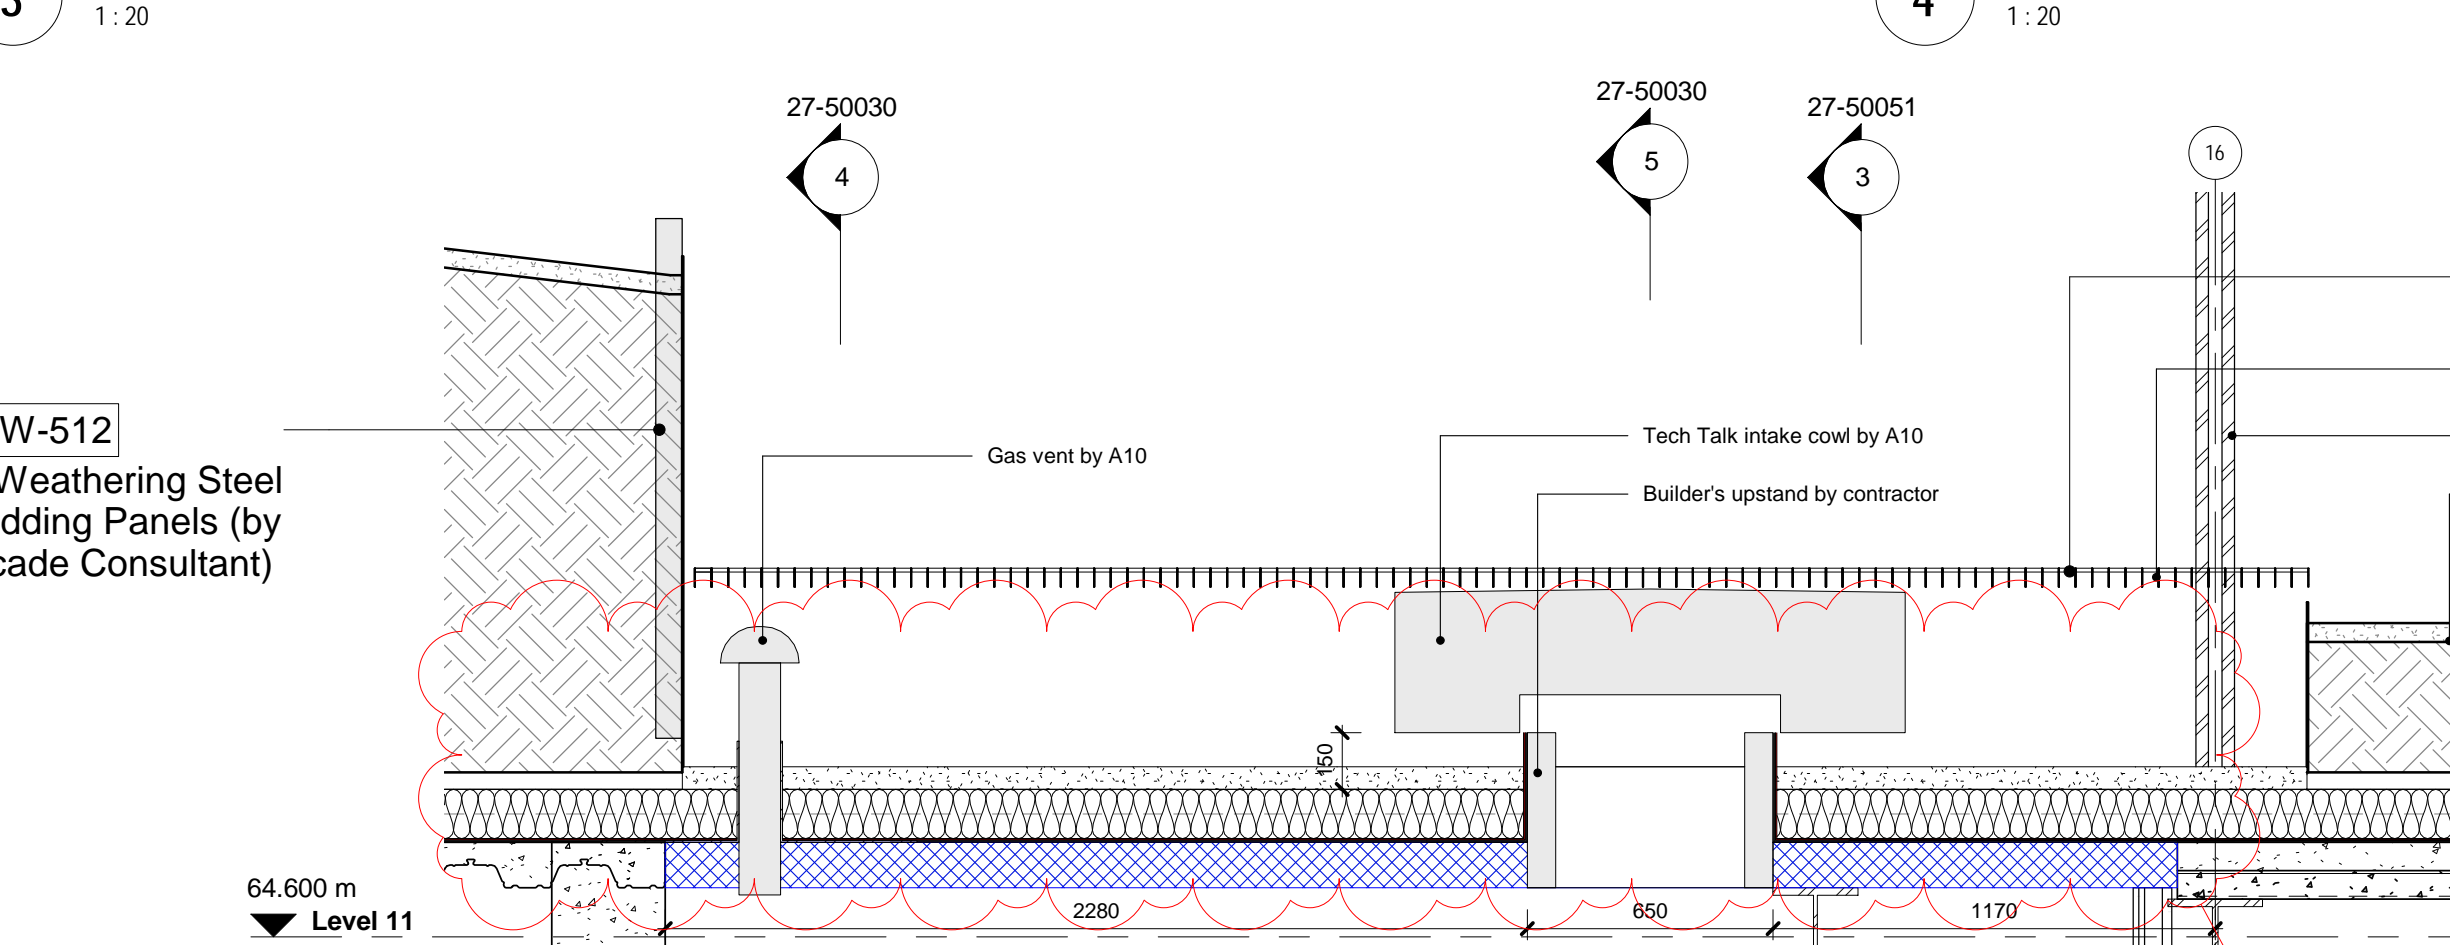


3 Roof opening - Damper for Smoke Vent Fan
1:20

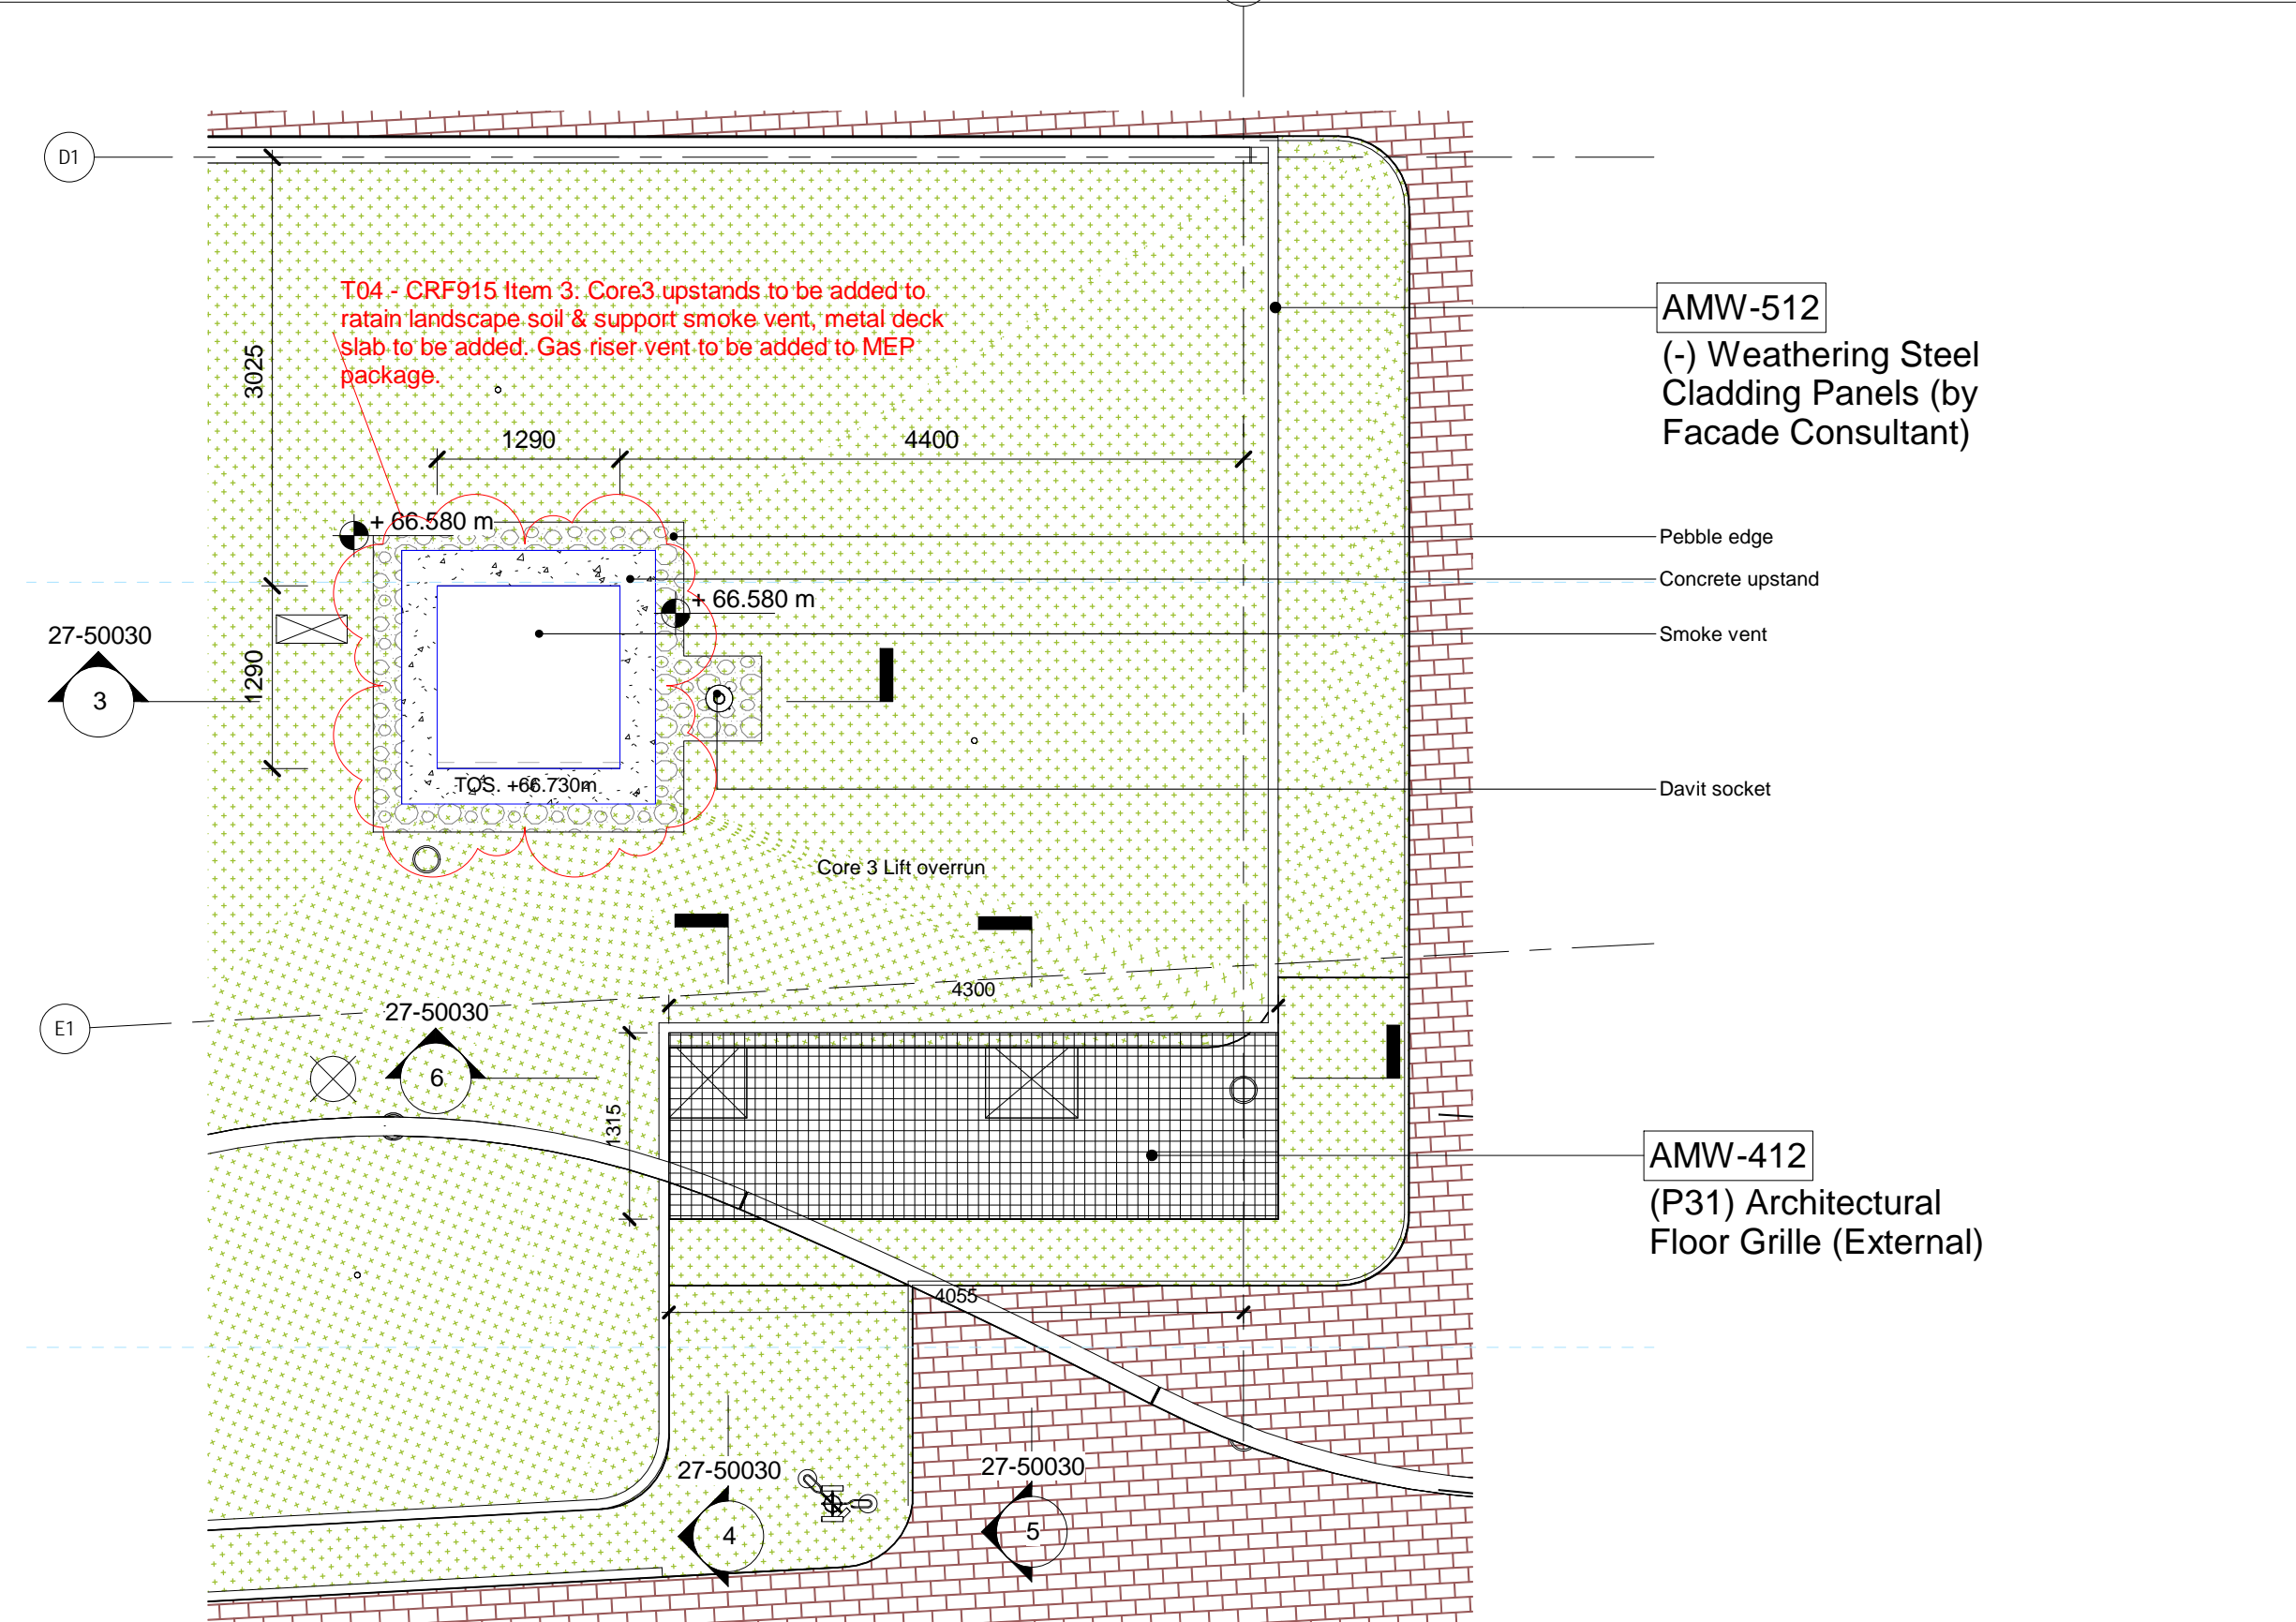

2 Roof Openings Core 3 Landscape
1:50

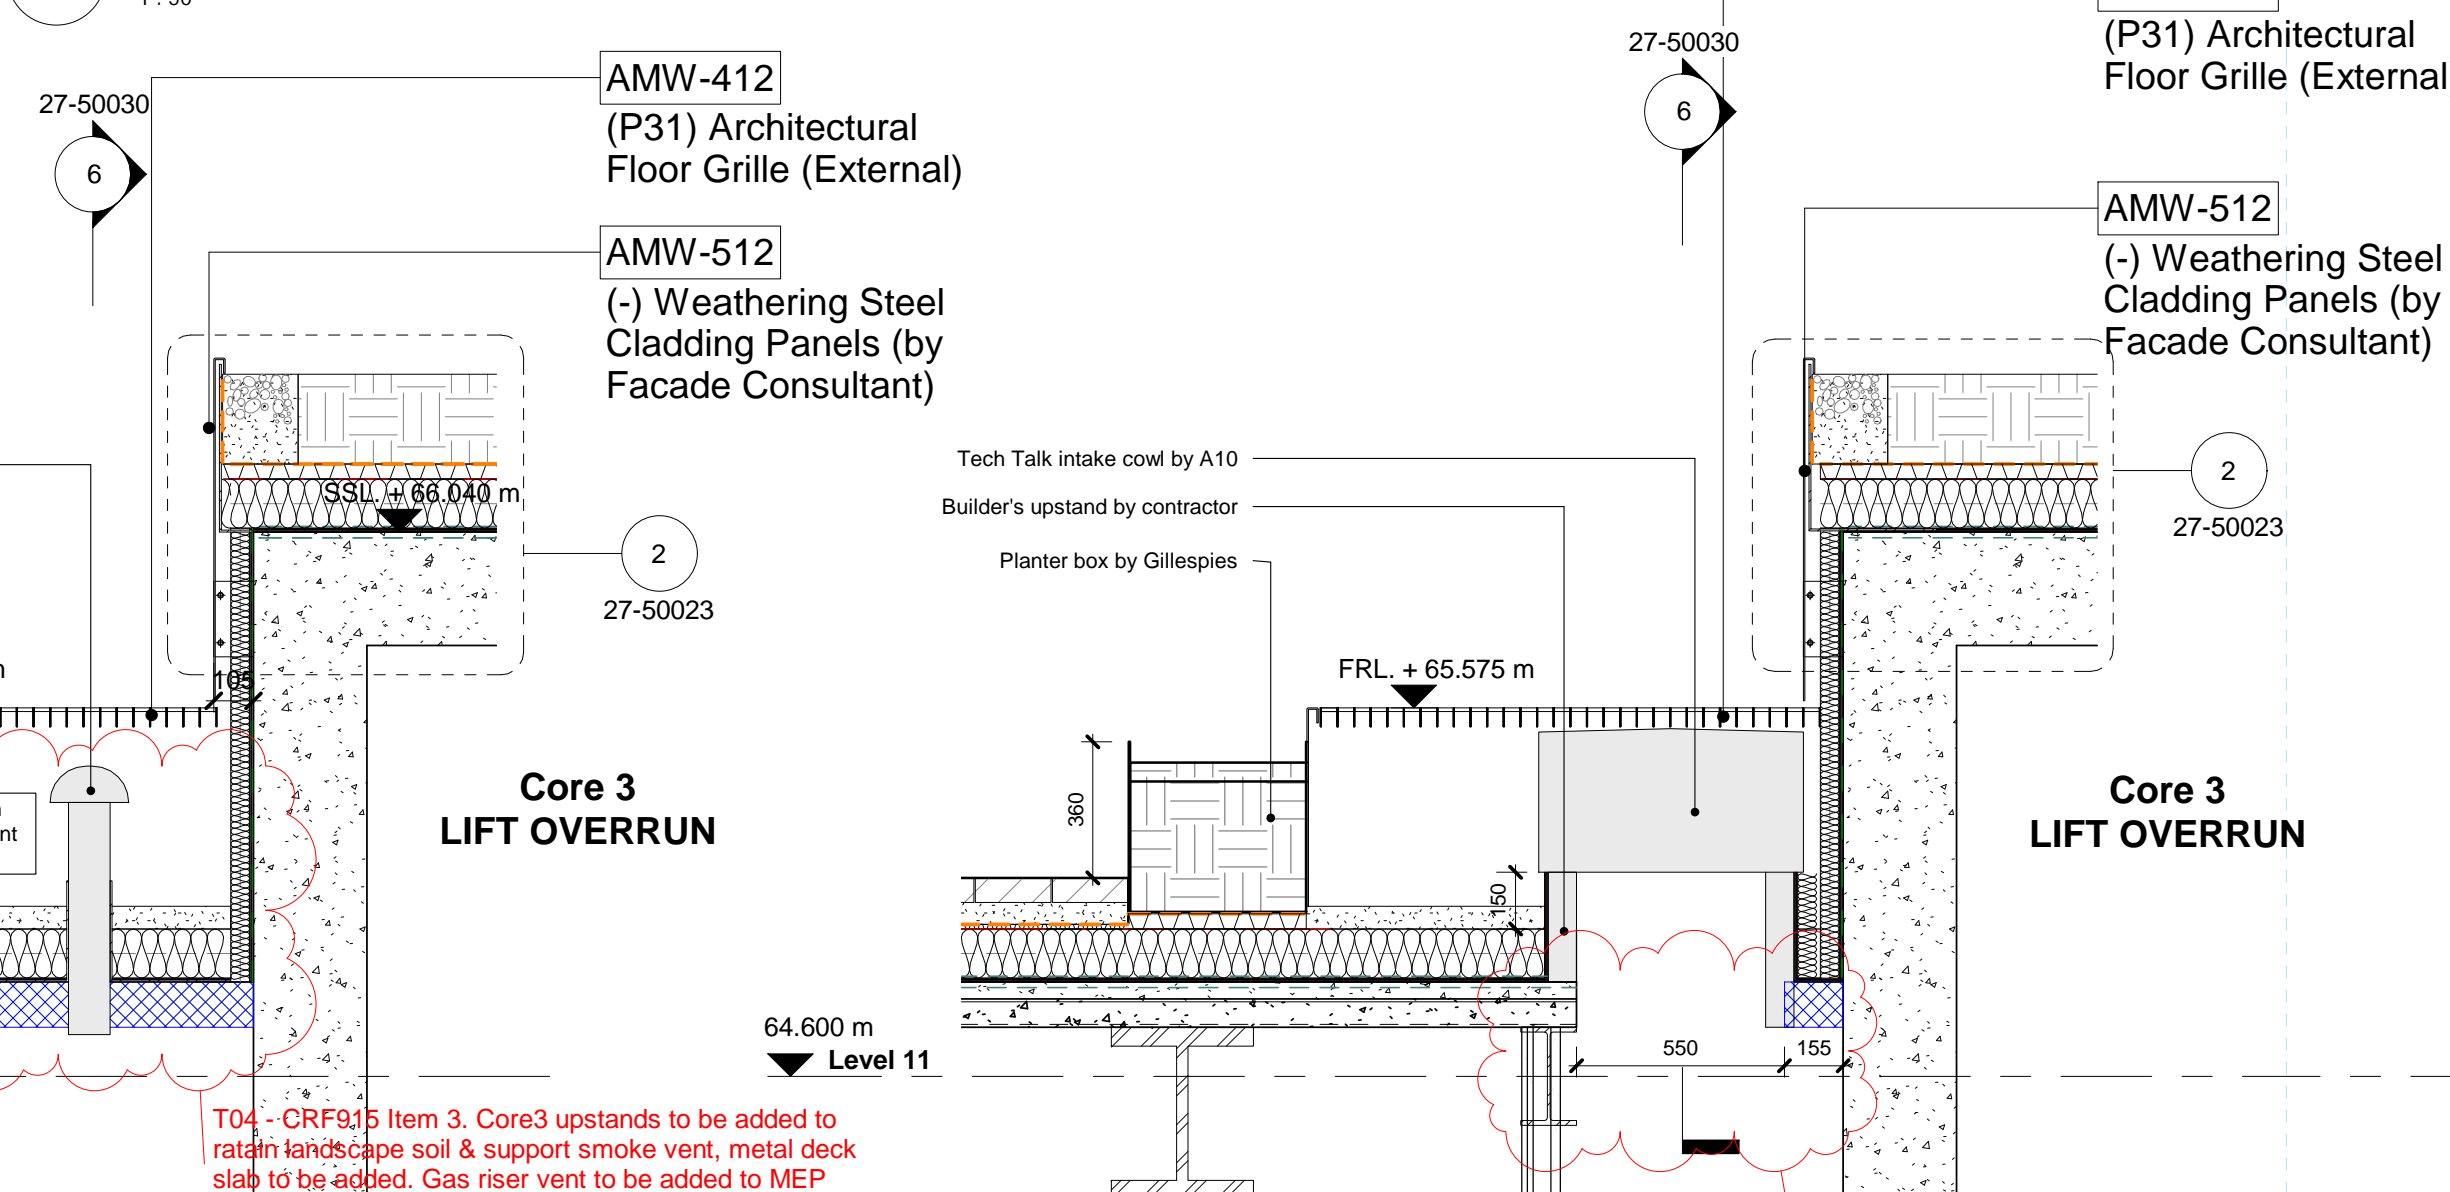

5 Roof opening - Tech Talk Intake Cowl
1:20

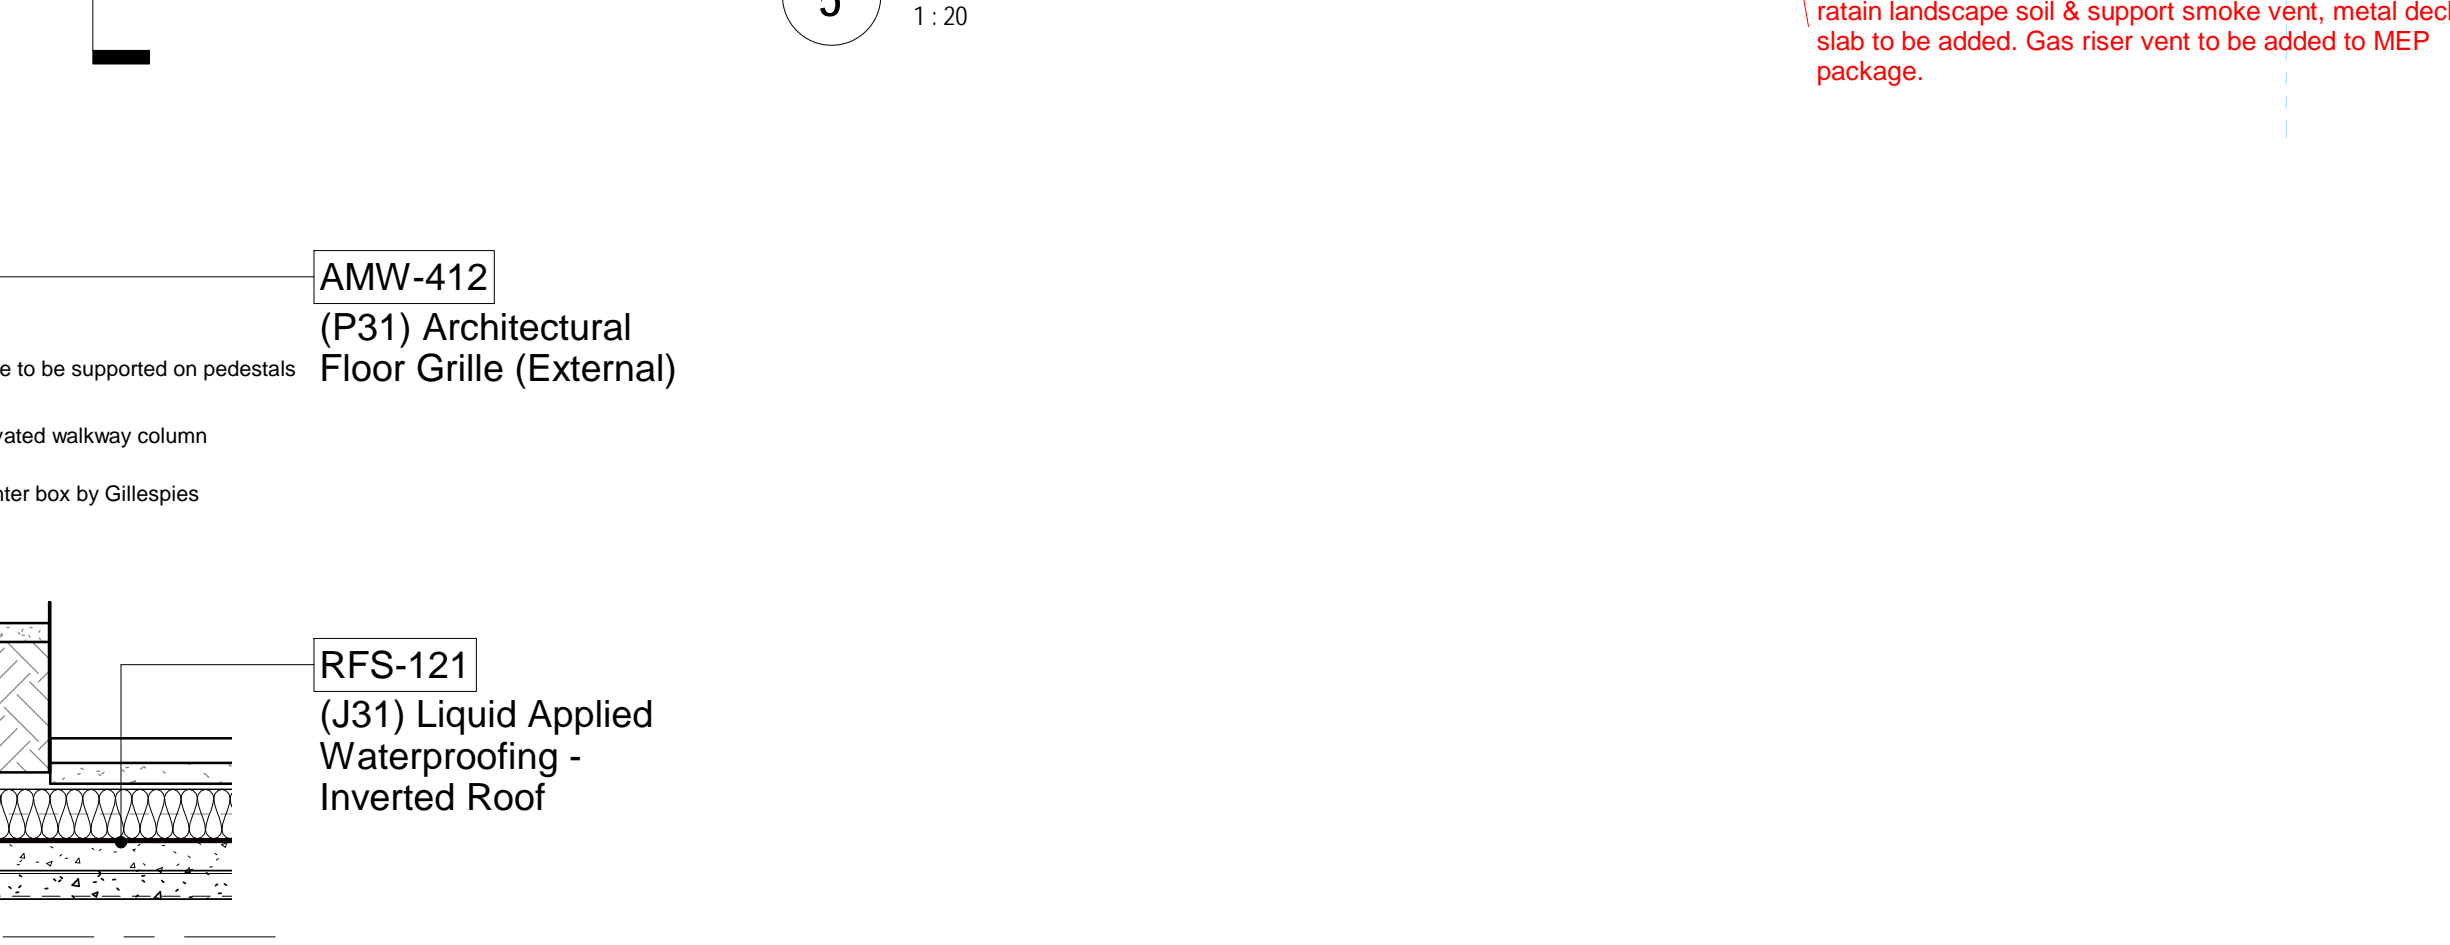

6 Roof opening - Gas Ventilation and Intake Cowl
1:20



6 Roof opening - Gas Ventilation and Intake Cowl
1:20