




- NOTES:
- 1.0 Do not scale from drawing, use figured dimensions only
  - 1.1 All dimensions to be checked onsite
  - 1.2 This drawing to be read in conjunction with all other Gillespies drawings and specifications
  - 1.3 For General Arrangement Landscape Plan, refer to KXC-A-001-L-GIL-00-11201
  - 1.4 For Hard Materials Plans, refer to KXC-A-001-L-GIL-00-11211/11212/11213/11214/11215
  - 1.5 For Walls and Edges Plans, refer to KXC-A-001-L-GIL-00-11221/11222/11223/11224/11225
  - 1.6 For Detailed Levels Plans, refer to KXC-A-001-L-GIL-00-11231/11232/11233/11234/11235
  - 1.7 For Sections, refer to KXC-A-001-L-GIL-00-20001 - 20009 / KXC-A-001-L-GIL-00-20020 - 20022 / KXC-A-001-L-GIL-00-20040 - 20049 and KXC-A-001-L-GIL-00-20060

PLATEAU

FIELD

GARDEN

HEADLAND

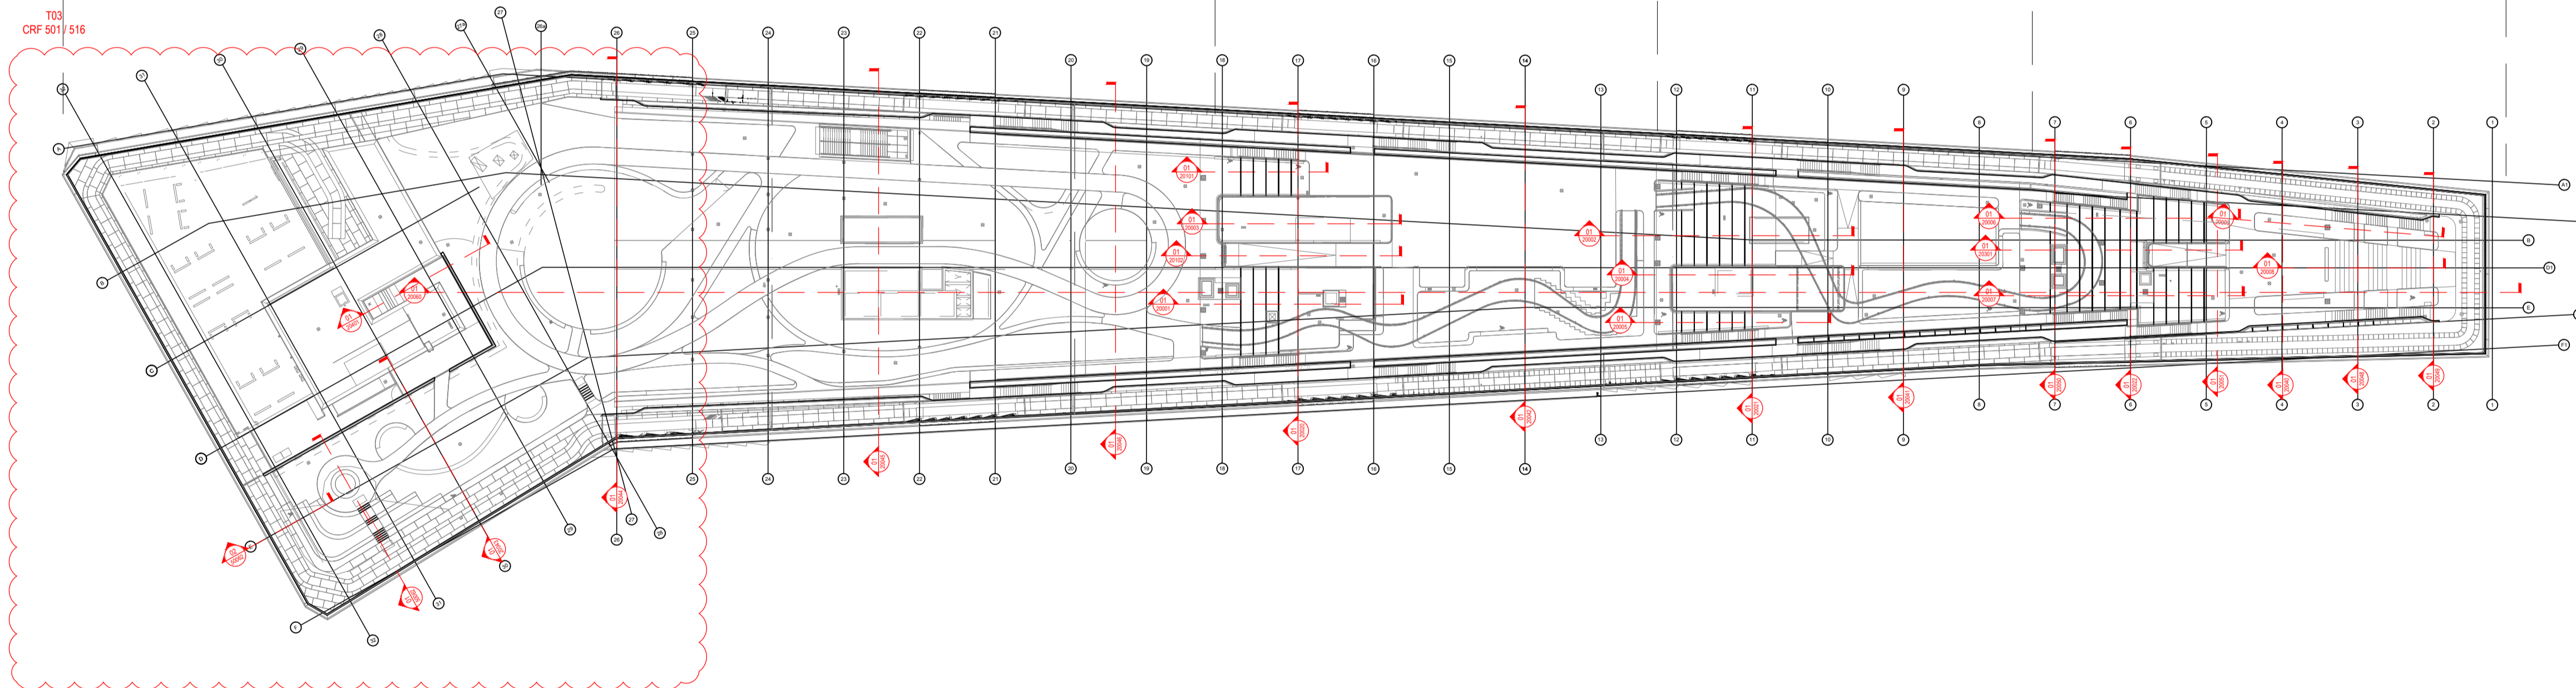

T03	For Tender (CRF 501 / 516)	SH	AM	31.03.20
T02	For Tender (CRF 593)	SH	AM	10.12.19
T01	Stage 4 Issue	SH	AM	29.09.17


REVISION	DESCRIPTION	DRAWN	CHECKED	DATE

# GILLESPIES

1 St. John's Square, London EC3M 4EH  
P: 020 7253 2029 F: 020 7253 3900 E: design.london@gillespies.co.uk

© copyright GILLESPIES LLP, all rights reserved

REVIT/AAE

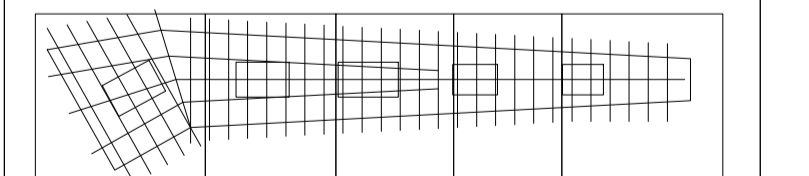

FOR TENDER

Title <b>PROPOSED ROOF - SECTIONS PLAN</b>	Date 29/09/17
	Project No P2007133
	Scale 1:500
	Size A1
	Drawn ##
Checked ##	Rev ##

Drawing No. **KXC-A-001-L-GIL- 00-11206** Rev. **T03**

