



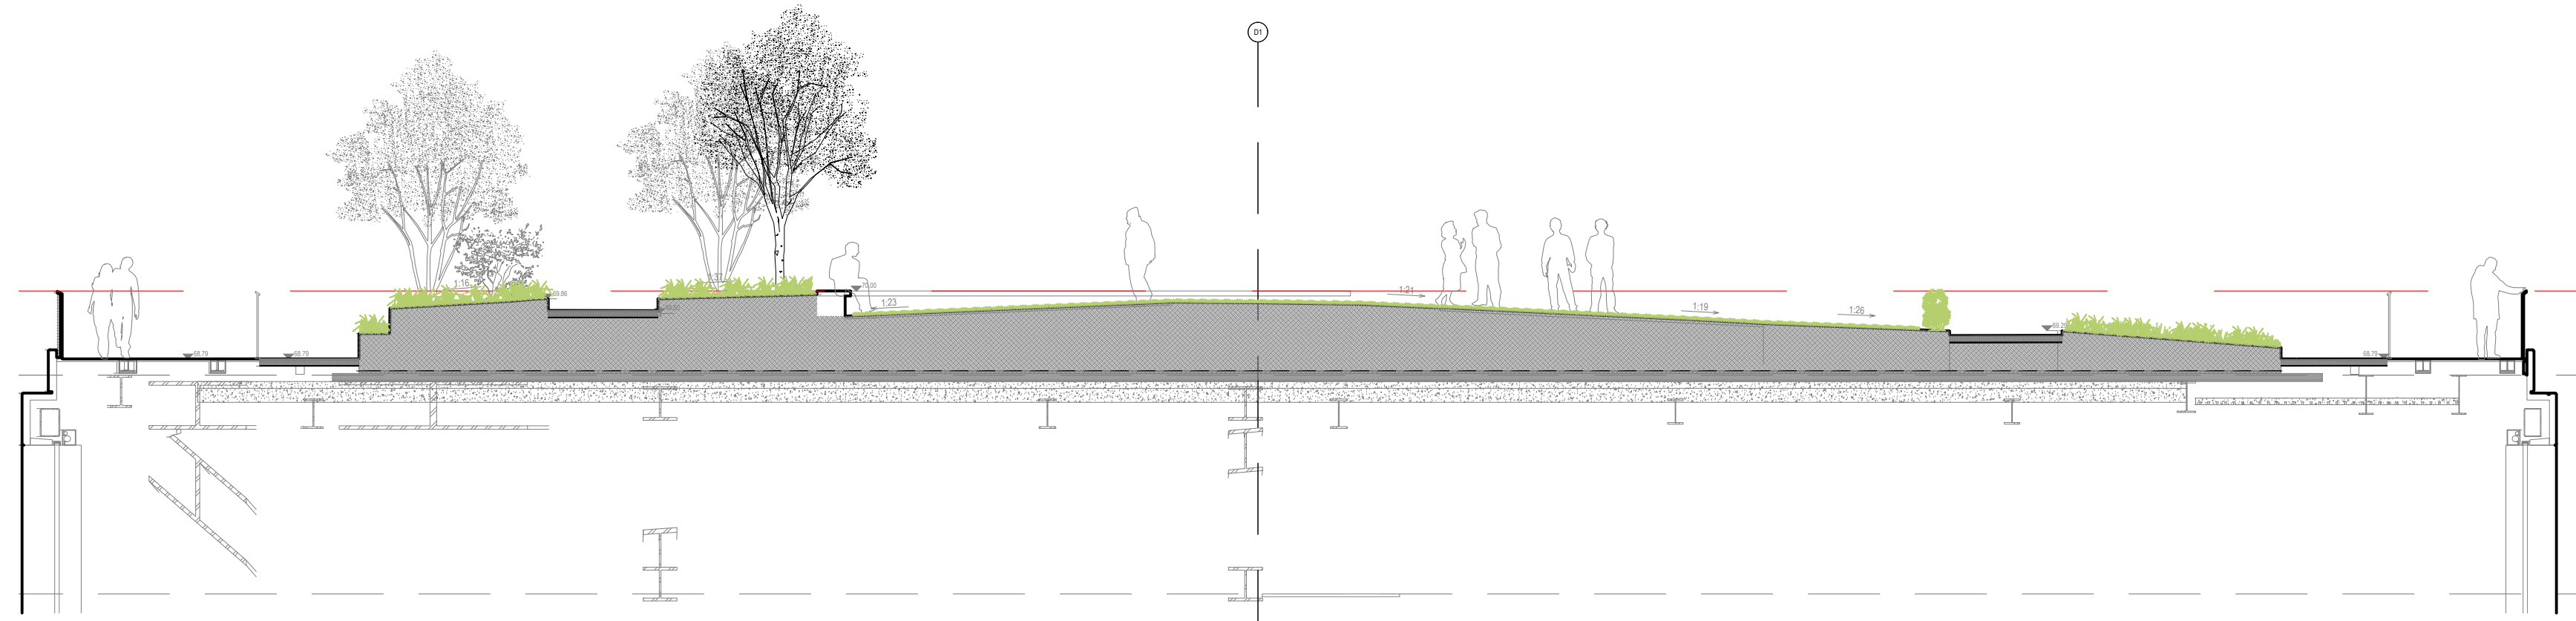

02
20044
Section - Plateau - Gridline 26
Scale 1:1500 @ A1

00
20044
Key Plan - Plateau
Scale 1:1500 @ A1

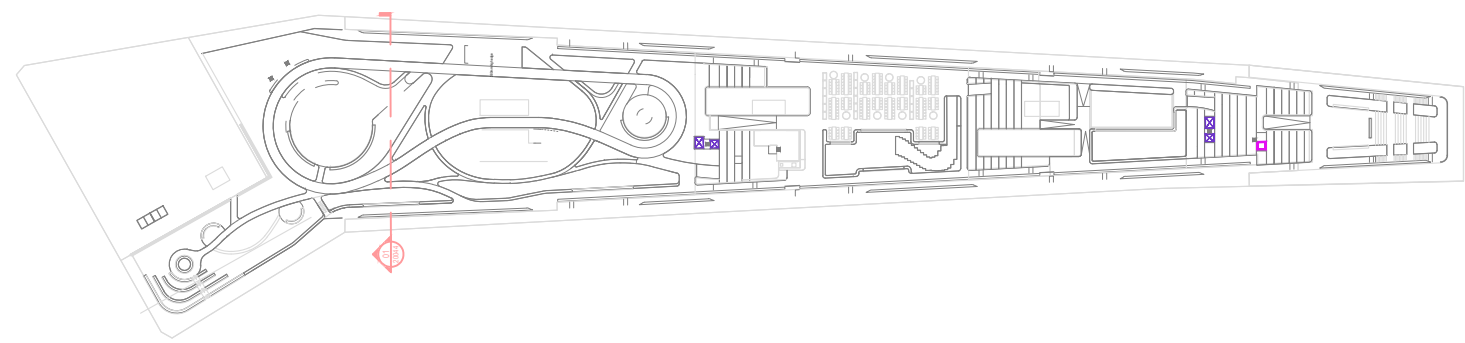

UK-LON-KGX1

The Delivery Room
2nd Floor
2 Pancras Square
London, N1C 4AG

NOTES:
1.0 Do not scale from drawing, use figured dimensions only
1.1 All dimensions to be checked onsite
1.2 This drawing to be read in conjunction with all other Gillespies drawings and specifications
1.3 For General Arrangement Landscape Plan, refer to KXC-A-001-L-GIL-00-11201
1.4 For Hard Materials, refer to KXC-A-001-L-GIL-00-11211/11212/11213/11214/11215
1.5 For Walls and Edges, refer to KXC-A-001-L-GIL-00-11221/11222/11223/11224/11225
1.6 For Overall Levels Plan, refer to KXC-A-001-L-GIL-00-11202
1.7 For Detailed Levels Plan, refer to KXC-A-001-L-GIL-00-11231/11232/11233/11234/11235




01
20044
Section - Plateau - Gridline 26
Scale 1:50 @ A1

T02	Stage 4 Update	SH	AM	15.12.17
T01	Stage 4 Issue	EB	AM	29.09.17
P02	Issued to include services only	SH	AM	01.09.17
P01	Issued for Stage 4 (75% ISSUE)	CD	AM	21.07.17
P00	Issued for Stage 4 (50% ISSUE)	CD	AM	20.06.17

GILLESPIES
1 St John's Square, London EC1M 4EH
P: 020 7253 2020 F: 020 7253 3900 E: design.london@gillespies.co.uk

© copyright GILLESPIES LLP, all rights reserved

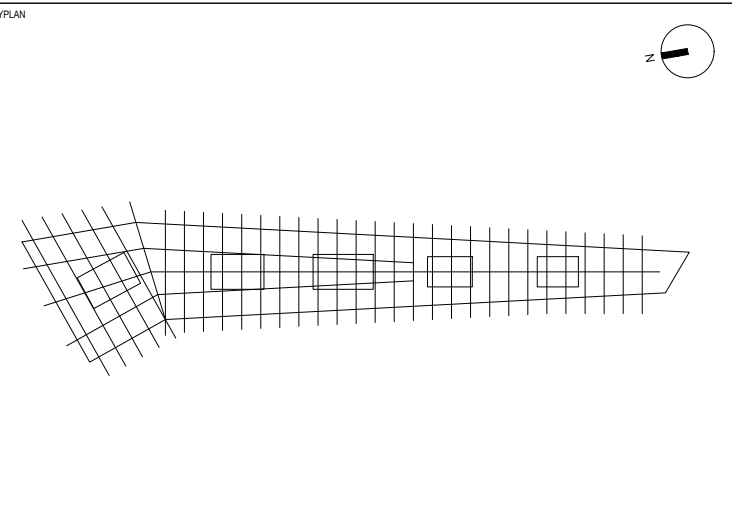

FOR TENDER	
Title Proposed Roof Cross Section - Plateau 02	Date 20.06.17 Project No. P2007133 Scale 1:50 Size A1 Drawn SH Checked AM Rev T02
Drawing No. KXC-A-001-L-GIL-00-20044	

