



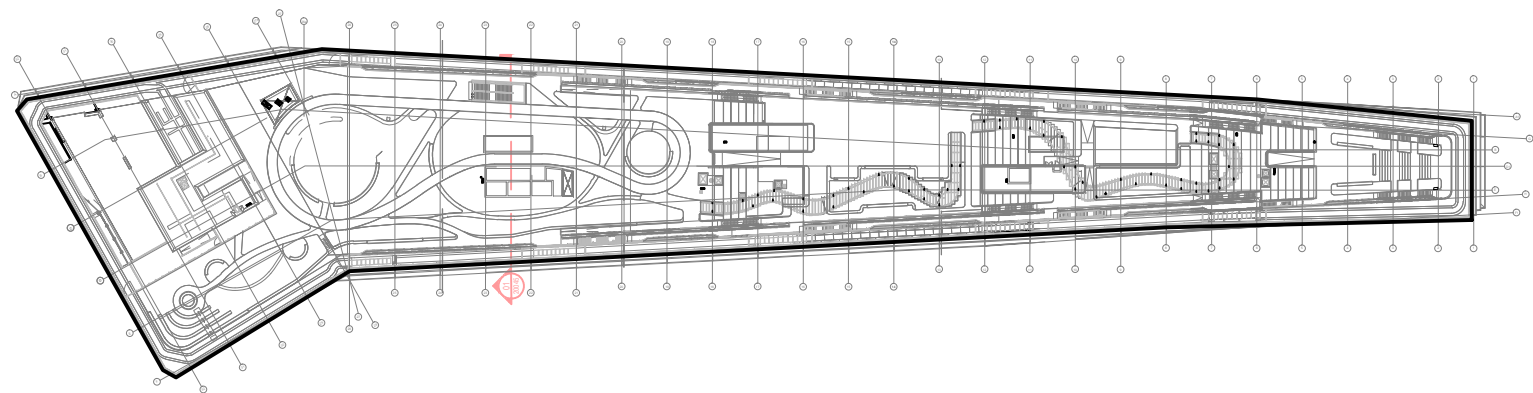

00
20045
Key Plan - Plateau
Scale 1:1500 @ A1

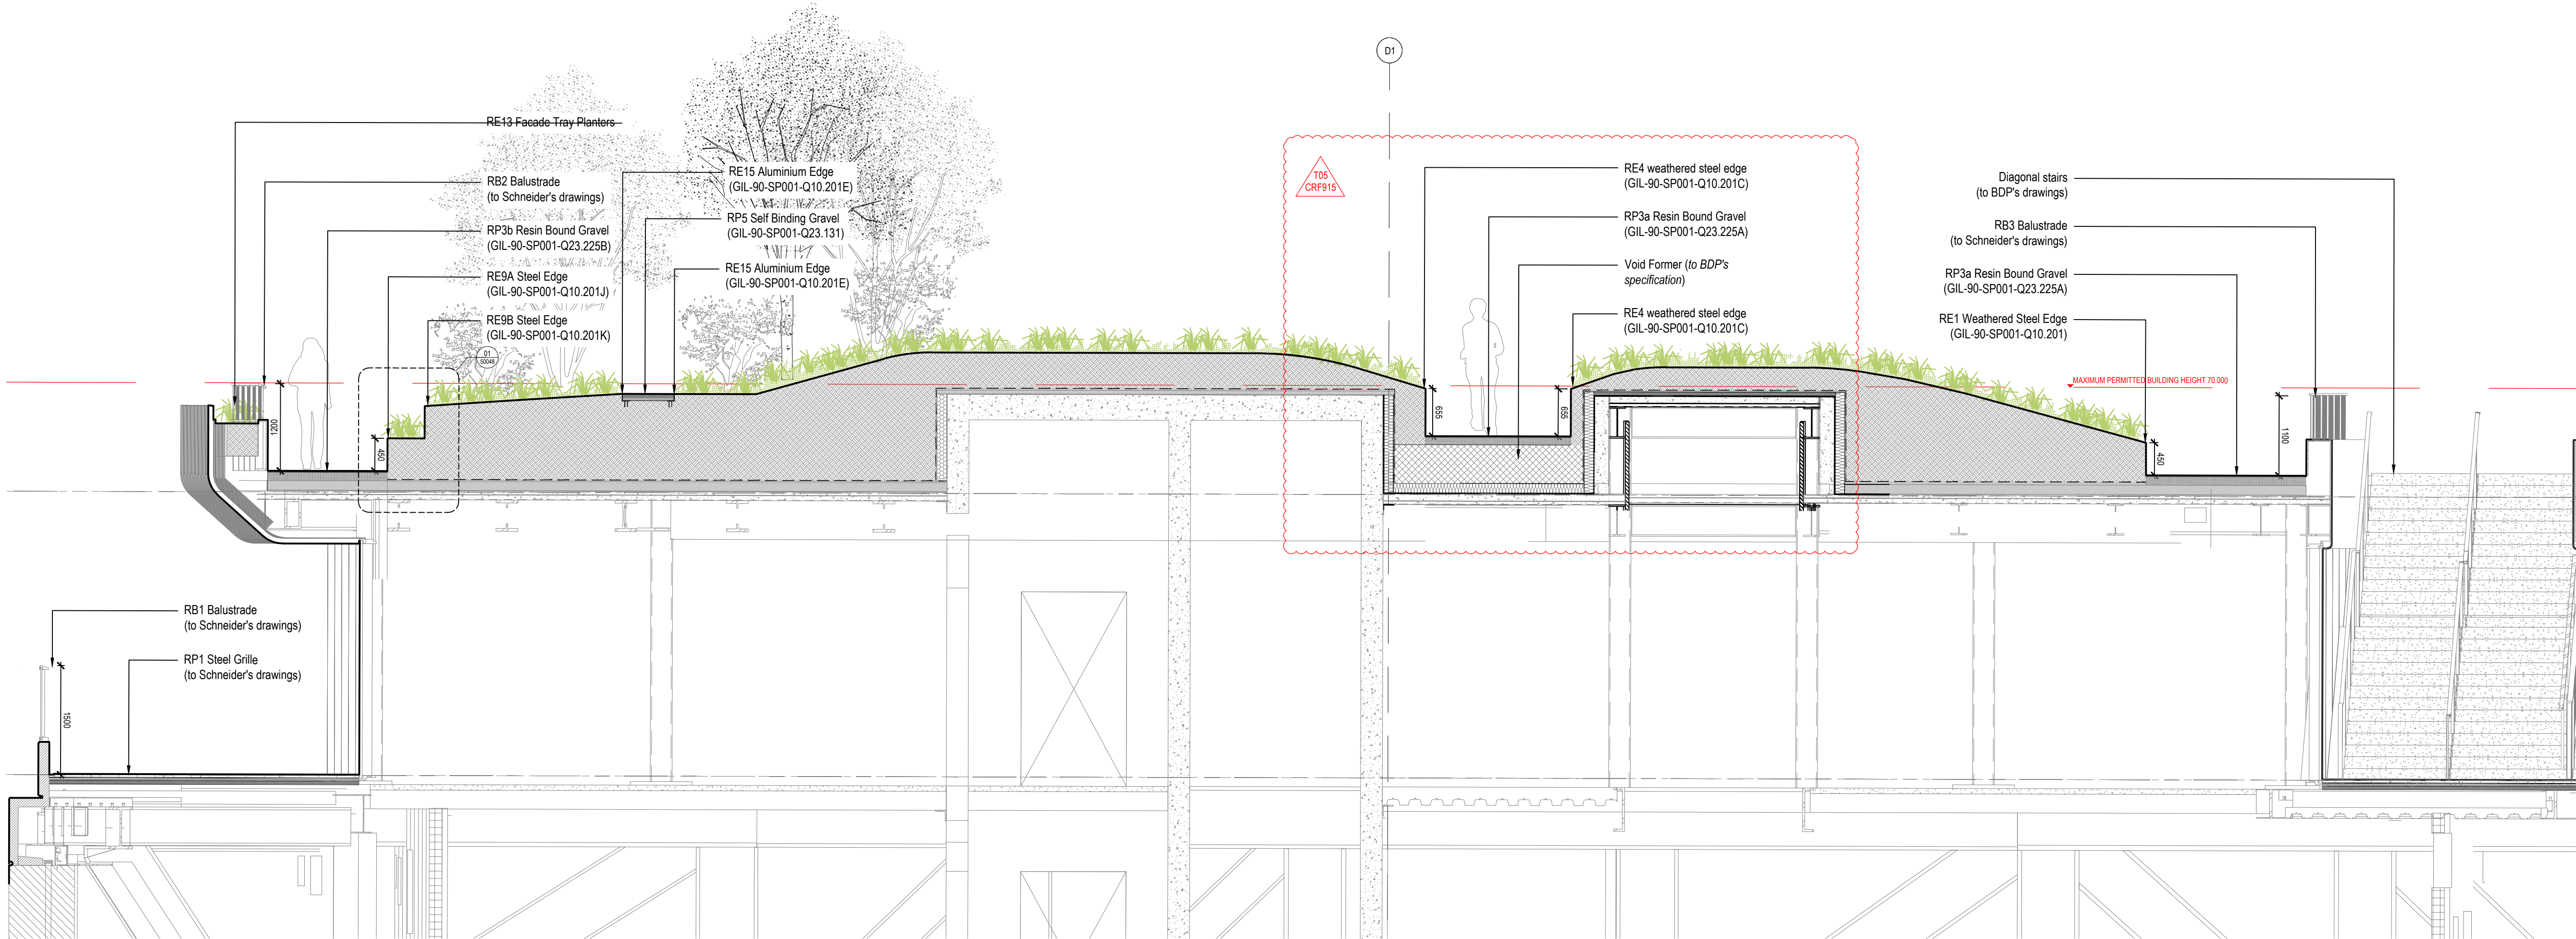

01
20045
Section - Plateau
Scale 1:50 @ A1

NOTES:

1.0 Do not scale from drawing, use figured dimensions only

1.1 All dimensions to be checked onsite

1.2 This drawing to be read in conjunction with all other Gillespies drawings and specifications

1.3 For General Arrangement Landscape Plan, refer to KXC-A-001-L-GIL-00-11201

1.4 For Hard Materials, refer to KXC-A-001-L-GIL-00-11211 / 11212 / 11213 / 11214 / 11215

1.5 For Walls and Edges, refer to KXC-A-001-L-GIL-00-11221 / 11222 / 11223 / 11224 / 11225

1.6 For Overall Levels Plan, refer to KXC-A-001-L-GIL-00-11202

1.7 For Detailed Levels, refer to KXC-A-001-L-GIL-00-11231 / 11232 / 11233 / 11234 / 11235


1.8 For Landscape Roof specifications refer to KXC-A-001-L-GIL-90-SP001

T05	For Tender (CRF 915)	SH	AM	05.12.19
T04	For Tender (CRF 381)	SH	PW	23.05.19
T03	For Tender (void former specification)	SH	AM	04.04.18
T02	Stage 4 Update	SH	AM	15.12.17
T01	Stage 4 Issue	EB	AM	29.09.17

GILLESPIES

1 St John's Square, London EC1M 4BN
P: 020 7253 2629 F: 020 7253 3600 E: design.london@gillespies.co.uk

© copyright GILLESPIES LLP, all rights reserved

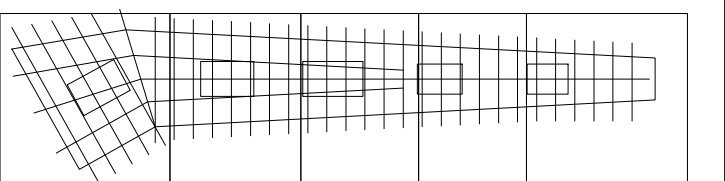

FOR TENDER	
Title	Date
Proposed Roof Cross Section - Plateau 03	20/06/17
Project No.	Scale
P2007133	1:50
Size	Sheet
A1	SH
Drawn	Checked
AM	AM
Drawing No.	Rev
KXC-A-001-L-GIL- 00-20045	T05

