



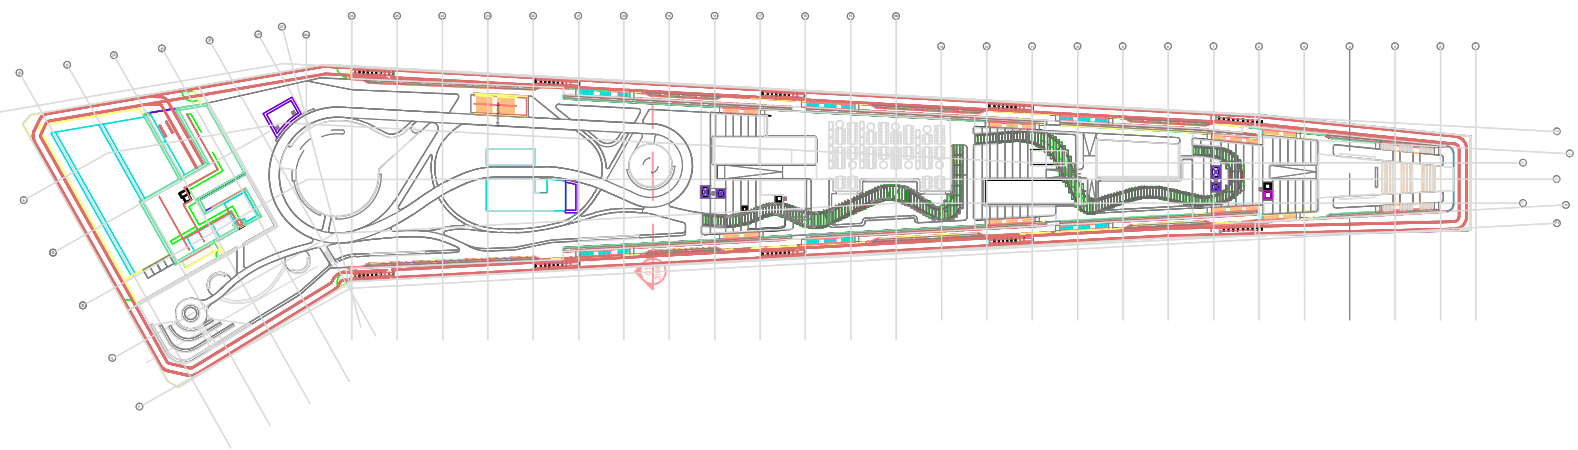

00
20046
Key Plan - Plateau
Scale 1:1500 @ A1

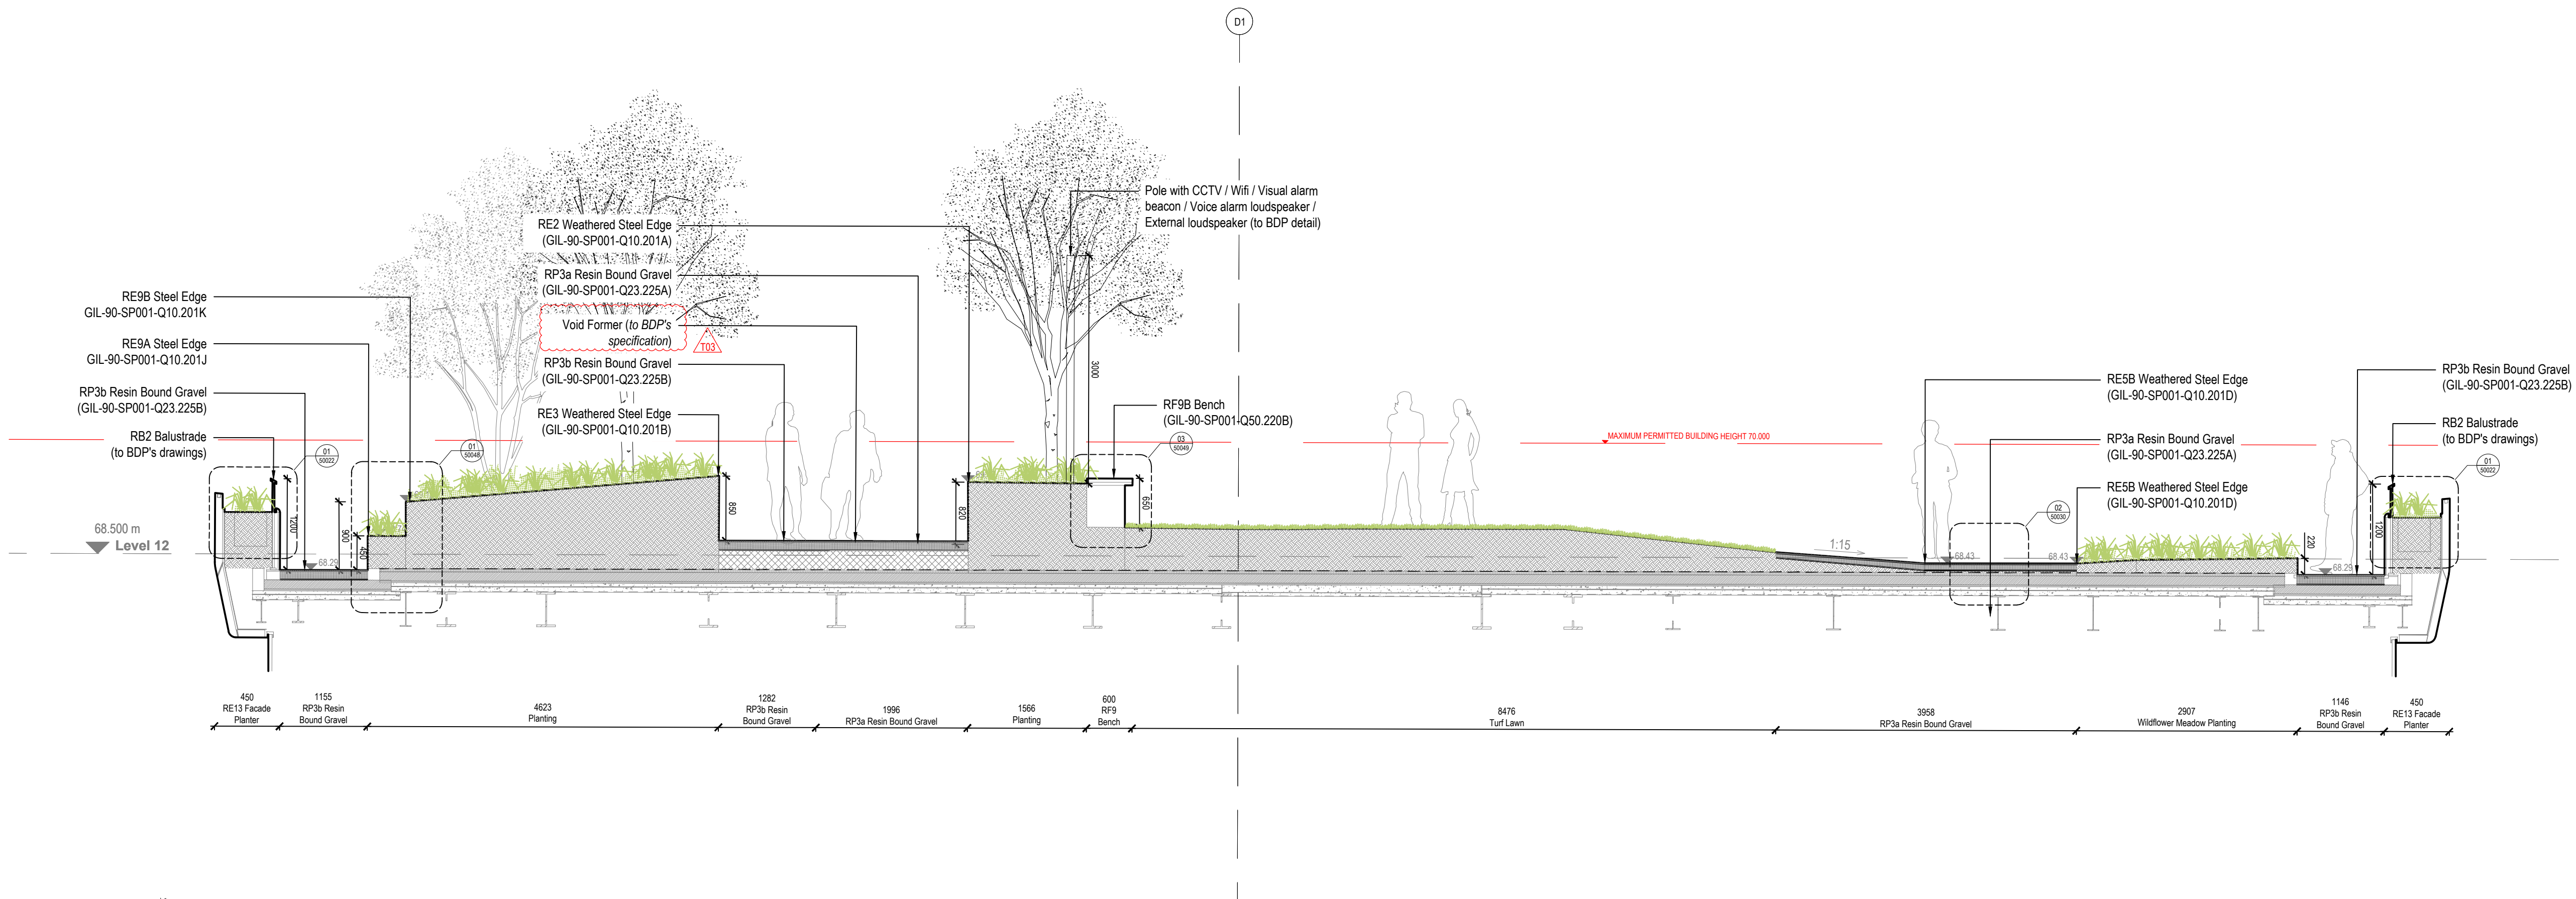

01
20046
Section - Plateau
Scale 1:50 @ A1

NOTES:
1.0 Do not scale from drawing, use figured dimensions only
1.1 All dimensions to be checked onsite
1.2 This drawing to be read in conjunction with all other Gillespies drawings and specifications
1.3 For General Arrangement Landscape Plan, refer to KXC-A-001-L-GIL-00-11201
1.4 For Hard Materials, refer to
KXC-A-001-L-GIL-00-11211/11212/11213/11214/11215
1.5 For Walls and Edges, refer to
KXC-A-001-L-GIL-00-11221/11222/11223/11224/11225
1.6 For Overall Levels Plan, refer to KXC-A-001-L-GIL-00-11202
1.7 For Detailed Levels, refer to
KXC-A-001-L-GIL-00-11231/11232/11233/11234/11235

T03	For Tender (void former specification)	SH	AM	04.04.18
T02	Stage 4 Update	SH	AM	15.12.17
T01	Stage 4 Issue	EB	AM	29.09.17


REASON DESCRIPTION DRAWN CHECKED DATE

GILLESPIES

1 St John's Square, London EC1M 4EH
P: 020 7253 2829 F: 020 7253 3800 E: design.london@gillespies.co.uk

© copyright GILLESPIES LLP, all rights reserved

KEY PLAN

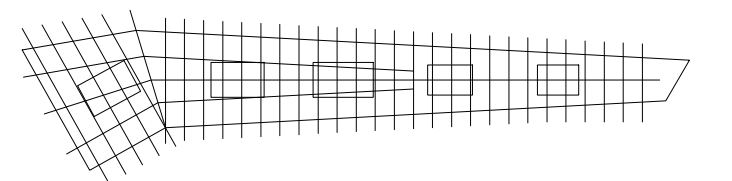

Status	
FOR TENDER	
Title	Date
Proposed Roof Cross Section - Plateau 04	20.06.17
Project No:	P2007133
Scale:	1:50
Size:	A1
Drawn:	SH
Checked:	AM
Rev:	T03
Drawing No:	KXC-A-001-L-GIL-00-20046

