


NOTES:
1.0 Do not scale from drawing, use figured dimensions only
1.1 All dimensions to be checked on site
1.2 This drawing to be read in conjunction with all other Gillespies drawings and specifications
1.3 For General Arrangement Landscape Plan, refer to KXC-A-001-L-GIL-00-11202
1.4 For Overall Levels Plan, refer to KXC-A-001-L-GIL-00-11202
1.5 For Detailed Levels Plans, refer to KXC-A-001-L-GIL-00-11231/1232/1233/1234/1235
1.6 For Specifications, refer to KXC-A-001-L-GIL-00-SP001
1.7 For Section Plans, refer to KXC-A-001-L-GIL-00-11202
1.8 For Upper terrace plans, refer to KXC-A-001-L-GIL-00-11261/1263

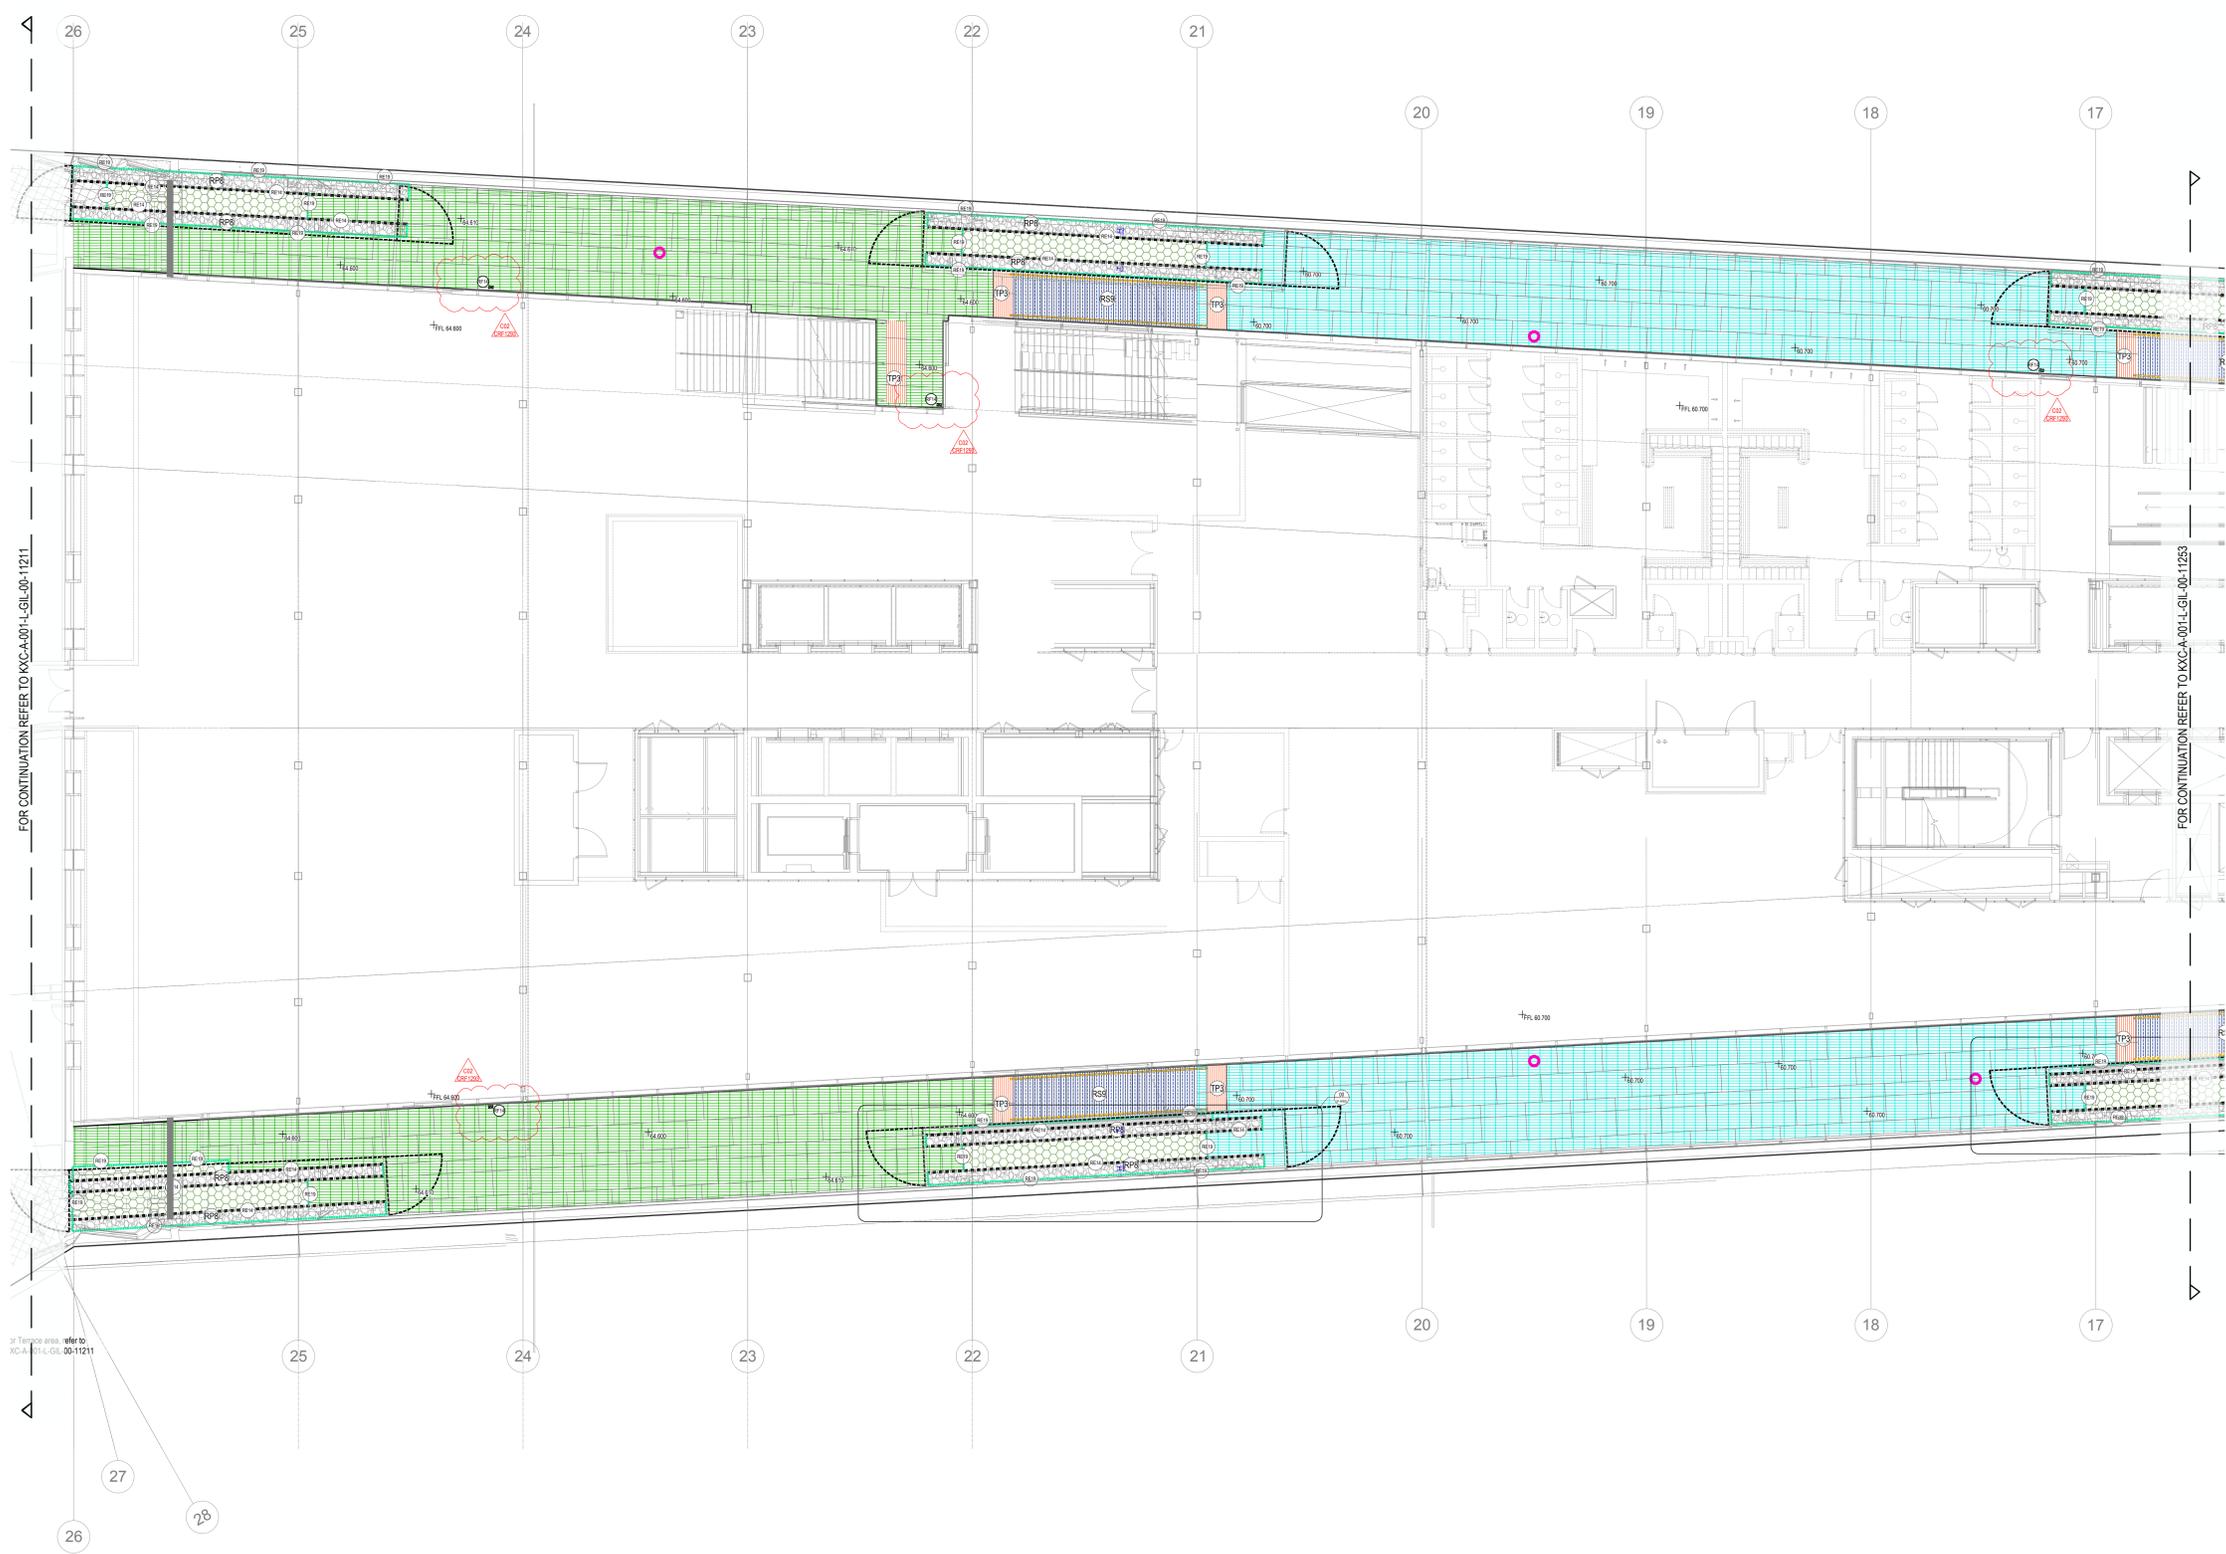

- LEVELS**
- FINISHED LEVELS
- PAVEMENTS / STEPS / EDGE**
- RP4** TIMBER DECKING LEVEL 07
Refer to KXC-A-001-L-GIL-00-SP001 for detail
RP4 GL 90-SP001-025-115A
 - RP14** STEEL GRILLE BMU COVER
RP14 Refer to BCP's details and specification
 - RP1** STEEL GRILLE LEVEL 08
RP1 Refer to Schneider's drawings
 - RP1** STEEL GRILLE LEVEL 09
RP1 Refer to Schneider's drawings
 - RP1** STEEL GRILLE LEVEL 10
RP1 Refer to Schneider's drawings
 - RP1** STEEL GRILLE LEVEL 11
RP1 Refer to Schneider's drawings
 - RP1** STEEL GRILLE LEVEL 12
RP1 Refer to Schneider's drawings
 - RSS** RSP PRE-CAST CONCRETE STEPS
Refer to Schneider's drawings
 - TP1** TACTILE STRIPS TO STEPS
Refer to KXC-A-001-L-GIL-00-SP001 for detail
GL 90-SP001-L31-312
 - TP3** TACTILE STRIPS TO STEPS
Refer to BCP specifications
KXC-A-001-A-BDP-01-09L31
 - TP3** HAZARD WARNING STRIPS
Refer to KXC-A-001-L-GIL-00-SP001 for detail
GL 90-SP001-L31-313
 - RP8** BMU PEBBLES
Refer to BCP specifications
KXC-A-001-L-GIL-00-SP001 for detail
KXC-A-001-L-GIL-00-09025
 - STEP HANDRAIL**
Refer to Schneider's drawings
 - BMU GATES & BALUSTRADE**
Refer to BCP drawings
 - RE14** BMU PLANTER EDGE
Refer to KXC-A-001-L-GIL-00-SP001 and
KXC-A-001-L-GIL-00-09025 for detail
 - RE19** STEEL EDGE
Refer to KXC-A-001-L-GIL-00-SP001 and
KXC-A-001-L-GIL-00-09025 for detail
GL 90-SP001-010-0125
 - RE14** DOOR TOTEM
Refer to BCP's detail KXC-A-001-A-BDP-21-50001
- PLANTING**
- BMU PLANTERS**
Refer to BCP drawings KXC-A-001-A-BDP-27-50048 /
KXC-A-001-A-BDP-27-50049
Refer to Planting details KXC-A-001-L-GIL-00-11202 -
KXC-A-001-L-GIL-00-11202 for Planting information
- GENERAL**
- MOVEMENT JOINT**
Refer to BCP's detail KXC-A-001-A-BDP-27-50081
 - RAIN WATER OUTLET UNDER TIMBER DECKING**
Refer to BCP's setting out plan KXC-A-001-A-BDP-28-11031
KXC-A-001-A-BDP-28-11034 or detail KXC-A-001-A-BDP-27-60007
 - RAIN WATER OUTLET UNDER STEEL GRILLE**
Refer to BCP's setting out plan KXC-A-001-A-BDP-28-11031
KXC-A-001-A-BDP-28-11034 or detail KXC-A-001-A-BDP-27-60007

FOR CONTINUATION REFER TO KXC-A-001-L-GIL-00-11211


FOR CONTINUATION REFER TO KXC-A-001-L-GIL-00-11253

of Terrace area, refer to
KXC-A-001-L-GIL-00-11211

C02	FOR CONSTRUCTION (CRF 1293)	SH	AM	22.10.20
C01	For Construction (CRF 1197 & 1198)	SH	AM	01.08.20
T03	For Tender (CRF 814)	SH	AM	14.10.19
T02	For Tender (CRF 244)	SH	DC	02.08.18
T01	Stage 4 issue	CD	AM	29.09.17
POD	Stage 4 (75% ISSUE)	CD	AM	21.07.17



© copyright GILLESPIES LLP, all rights reserved

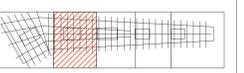

FOR CONSTRUCTION

Proposed Roof - Terrace
Plan 01

Scale: 1:100

Author: AD
Checked: CD
Approved: AM

Project: KXC-A-001-L-GIL-00-11252
Sheet: C02

Date: 21/07/2017
Revision: P2007133