



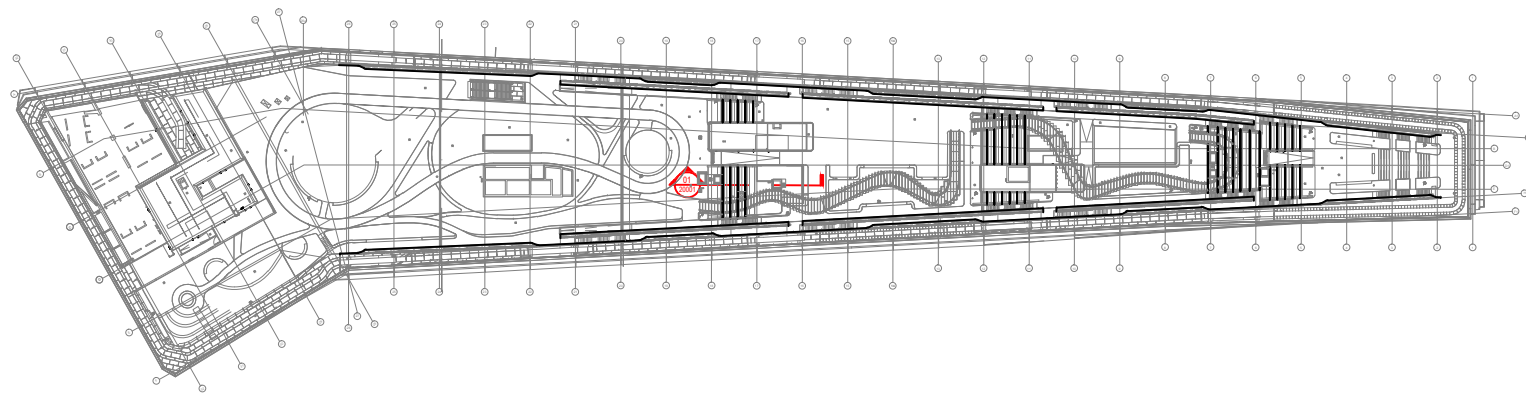

00
20001

LOCATION PLAN

Scale 1:100 @ A1

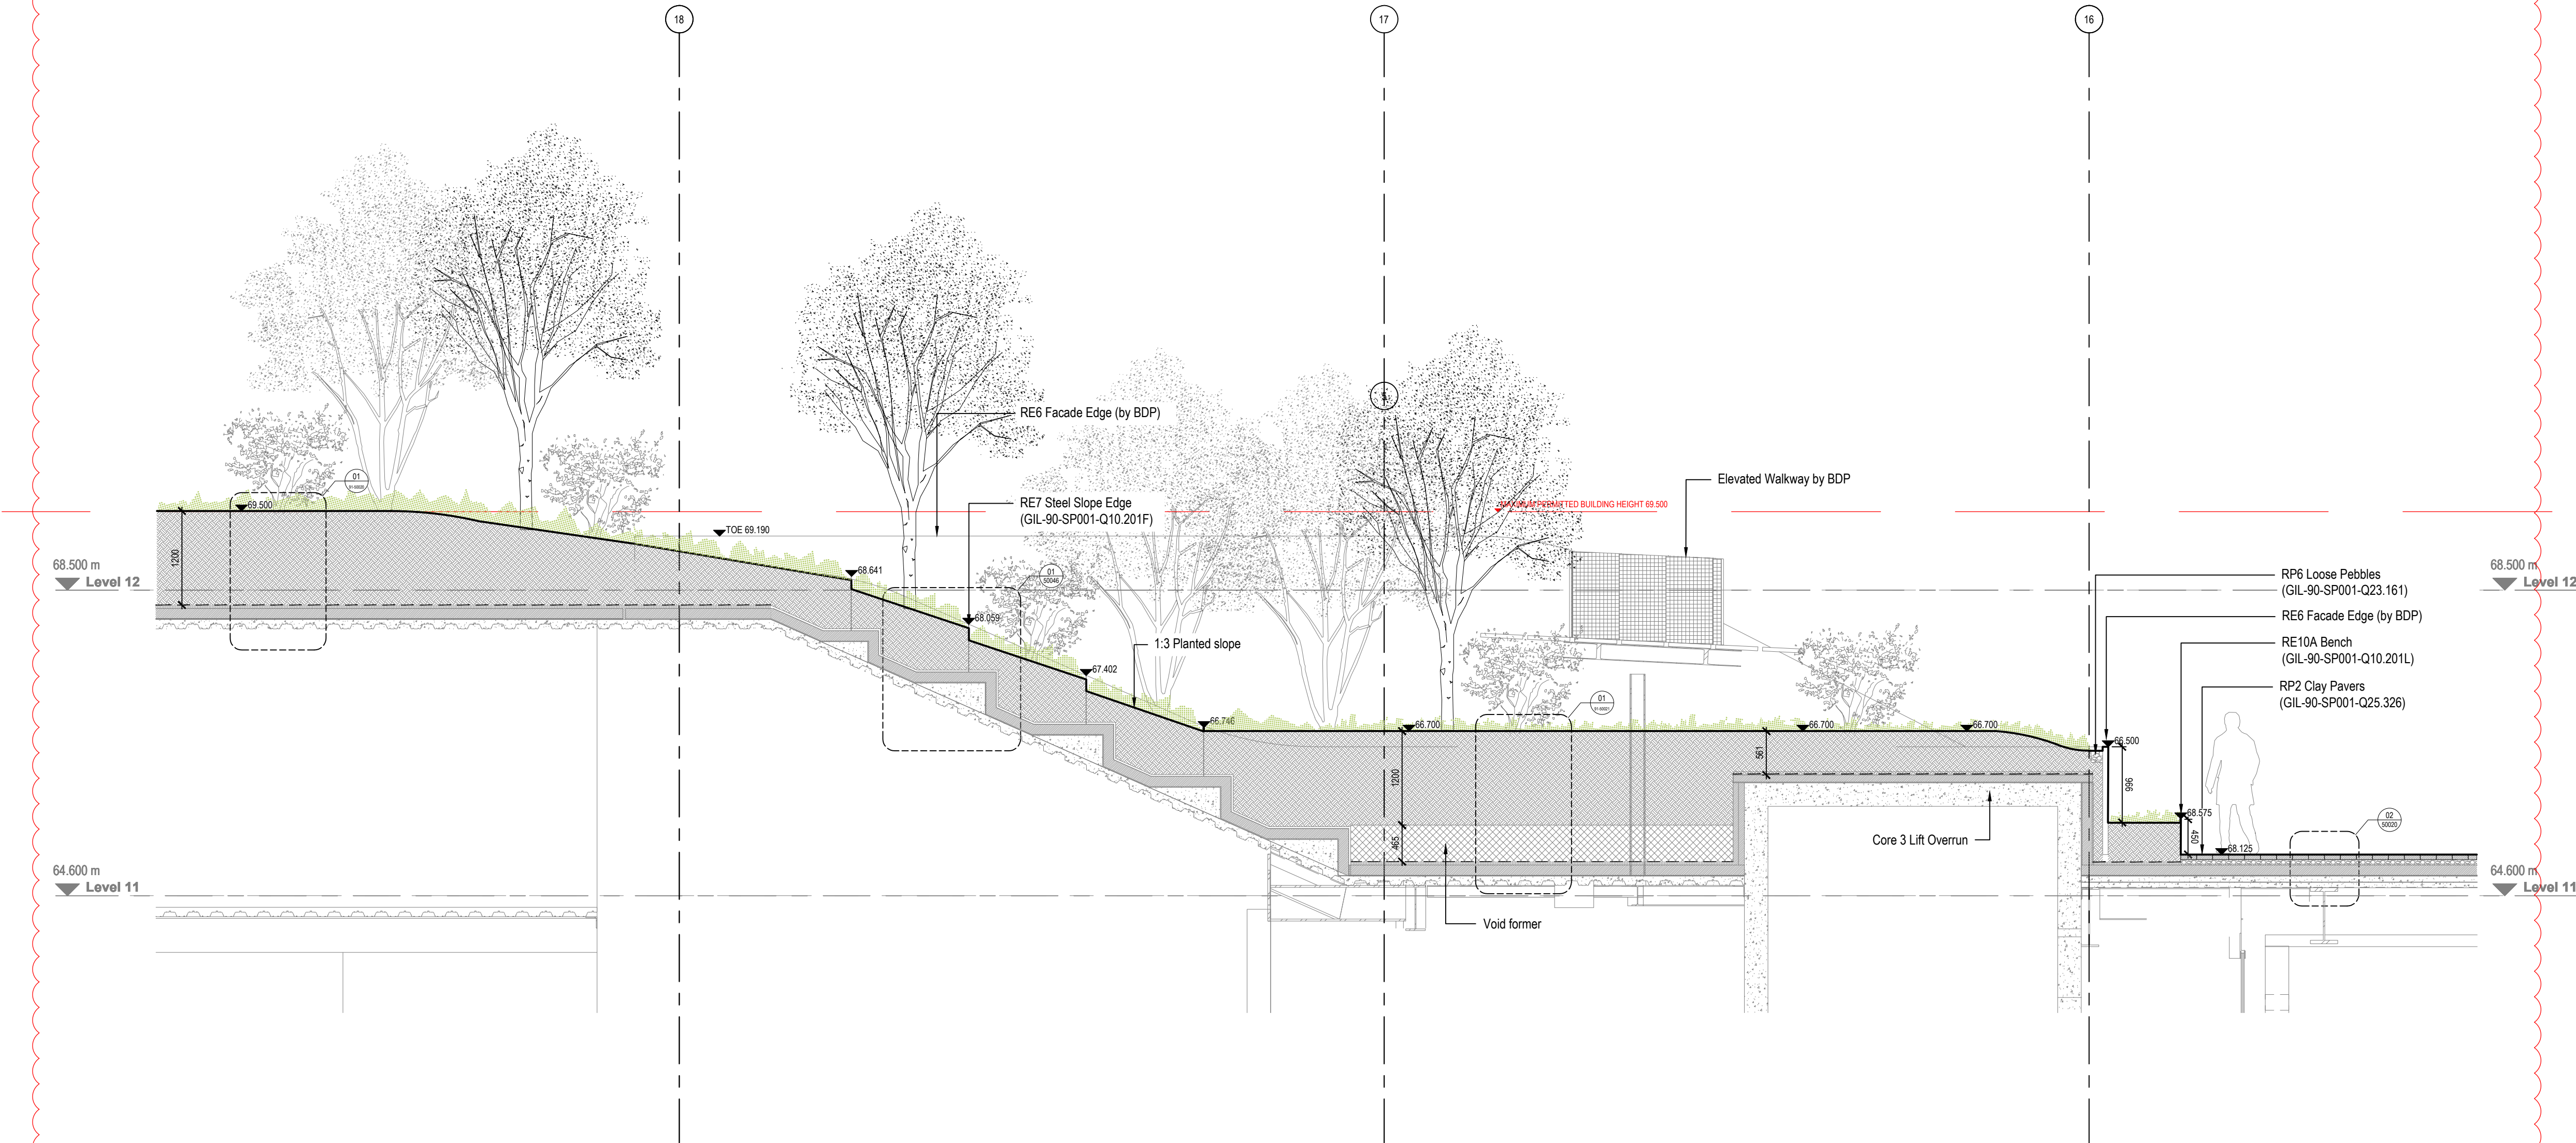

01
20001

Section - Plateau to Field Slope

Scale 1:50 @ A1

Google



UK-LON-KGX1

The Delivery Room
2nd Floor
2 Pancras Square
London, N1C 4AG

- NOTES:
- 1.0 Do not scale from drawing, use figured dimensions only
 - 1.1 All dimensions to be checked onsite
 - 1.2 This drawing to be read in conjunction with all other Gillespies drawings and specifications
 - 1.3 For General Arrangement Landscape Plan, refer to KXC-A-001-L-GIL-00-11201
 - 1.4 For Hard Materials, refer to KXC-A-001-L-GIL-00-11211 / 11212 / 11213 / 11214 / 11215
 - 1.5 For Walls and Edges, refer to KXC-A-001-L-GIL-00-11221 / 11222 / 11223 / 11224 / 11225
 - 1.6 For Overall Levels Plan, refer to KXC-A-001-L-GIL-00-11202
 - 1.7 For Detailed Levels, refer to KXC-A-001-L-GIL-00-11231 / 11232 / 11233 / 11234 / 11235
 - 1.8 For Landscape Roof specifications refer to KXC-A-001-L-GIL-90-SP001

T03	For Tender (CRF 593)	SH	AM	28.01.20
T02	Stage 4 Update	SH	AM	15.12.17
T01	Stage 4 Issue	EB	AM	29.09.17
P03	Issued for Stage 4 (75% ISSUE)	SH	AM	21.07.17
P02	Issued for Stage 4 (50% ISSUE)	SH	AM	20.06.17
P01	Issued for Stage 3	SH	AM	25.01.17
P00	First Issue	MB	AM	24.11.16


REVISION	DESCRIPTION	DRAWN	CHECKED	DATE
----------	-------------	-------	---------	------

GILLESPIES

1 St John's Square, London EC1M 4DH
P: 020 7253 2029 F: 020 7253 3900 E: design.london@gillespies.co.uk

© copyright GILLESPIES LLP, all rights reserved

KEYPLAN

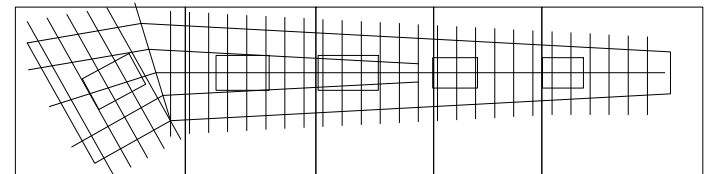

FOR TENDER

Title	24/11/16
Project No	P2007133
Scale	1:50
Size	A1
Drawn	CD
Checked	AM
Rev:	T03

Drawing No: KXC-A-001-L-GIL- 00-20001

