



Key Plan

Scale 1:1500 @ A1



The Delivery Room
2nd Floor
2 Pancras Square
London, N1C 4AG

NOTES:

- 1.0 Do not scale from the drawing, use figured dimensions only
- 1.1 All dimensions to be checked onsite
- 1.2 This drawing to be read in conjunction with all other Gillespie drawings and specifications
- 1.3 For General Arrangement Landscape Plan, refer to KXC-A-001-L-GIL-00-11201
- 1.4 For Hard Materials, refer to KXC-A-001-L-GIL-00-11211 / 11212 / 11213 / 11214 / 11215
- 1.5 For Walls and Edges, refer to KXC-A-001-L-GIL-00-11221 / 11222 / 11223 / 11224 / 11225
- 1.6 For Overall Levels Plan, refer to KXC-A-001-L-GIL-00-11231
- 1.7 For Detailed Levels, refer to KXC-A-001-L-GIL-00-1231 / 11232 / 11233 / 11234 / 11235
- 1.8 For Landscape Roof specifications refer to KXC-A-001-L-GIL-90-SP001



20005 Scale 1:50 @ A1

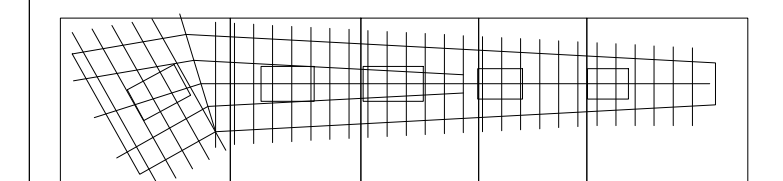
T03	For Tender (CRF 593)	SH	AM	28.01.20
T02	Stage 4 Update	SH	AM	15.12.17
T01	Stage 4 Issue	EB	AM	29.09.17

GILLESPIES

1 St John's Square, London EC1M 4DH
P: 020 7253 2929 F: 020 7253 3900 E: design.london@gilliespies.co.uk

© copyright GILLESPIES LLP, all rights reserved

KEYS

[illegible]

FOR TENDER

Title

PROPOSED ROOF -
FIELD TO GARDEN
SLOPE 03

Date: 29/09/17

29/09/17
Project No:
D0003100

P2007133
Scale:

1:50

Size: A1

Diagnostic: **EB**

Checked: AM

Drawing No.

KXC-A-001-L-GIL-00-20005

T03

