




01 Typical Edge Type RE3 (450-600mm Edge) - Plan and Section
50042 Scale 1:10 @ A1

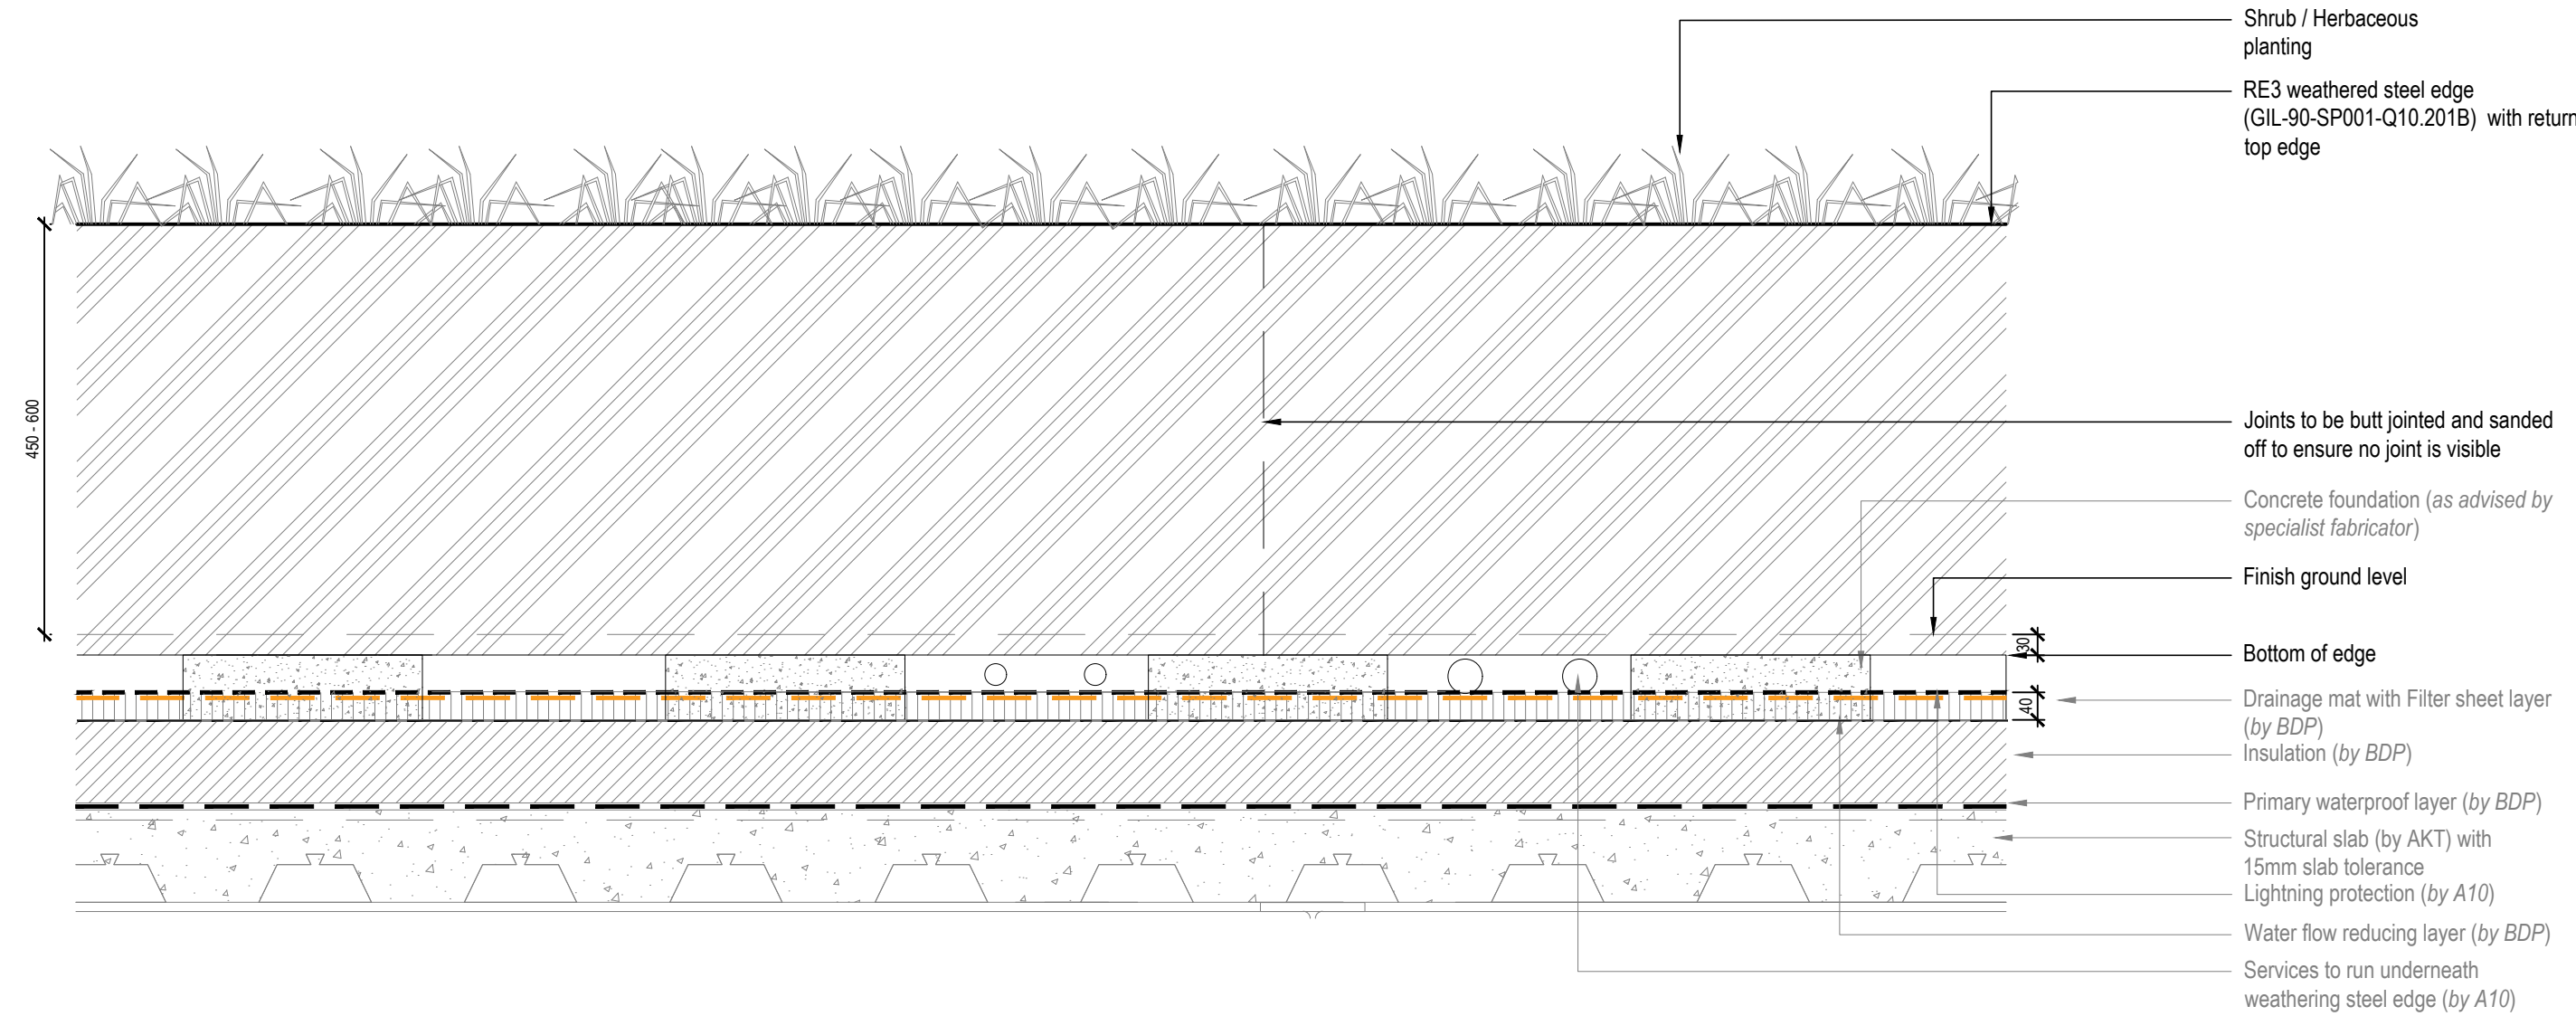


02
50042 Typical Edge Type RE3 (450-600mm Edge) - Elevation
Scale 1:10 @ A1

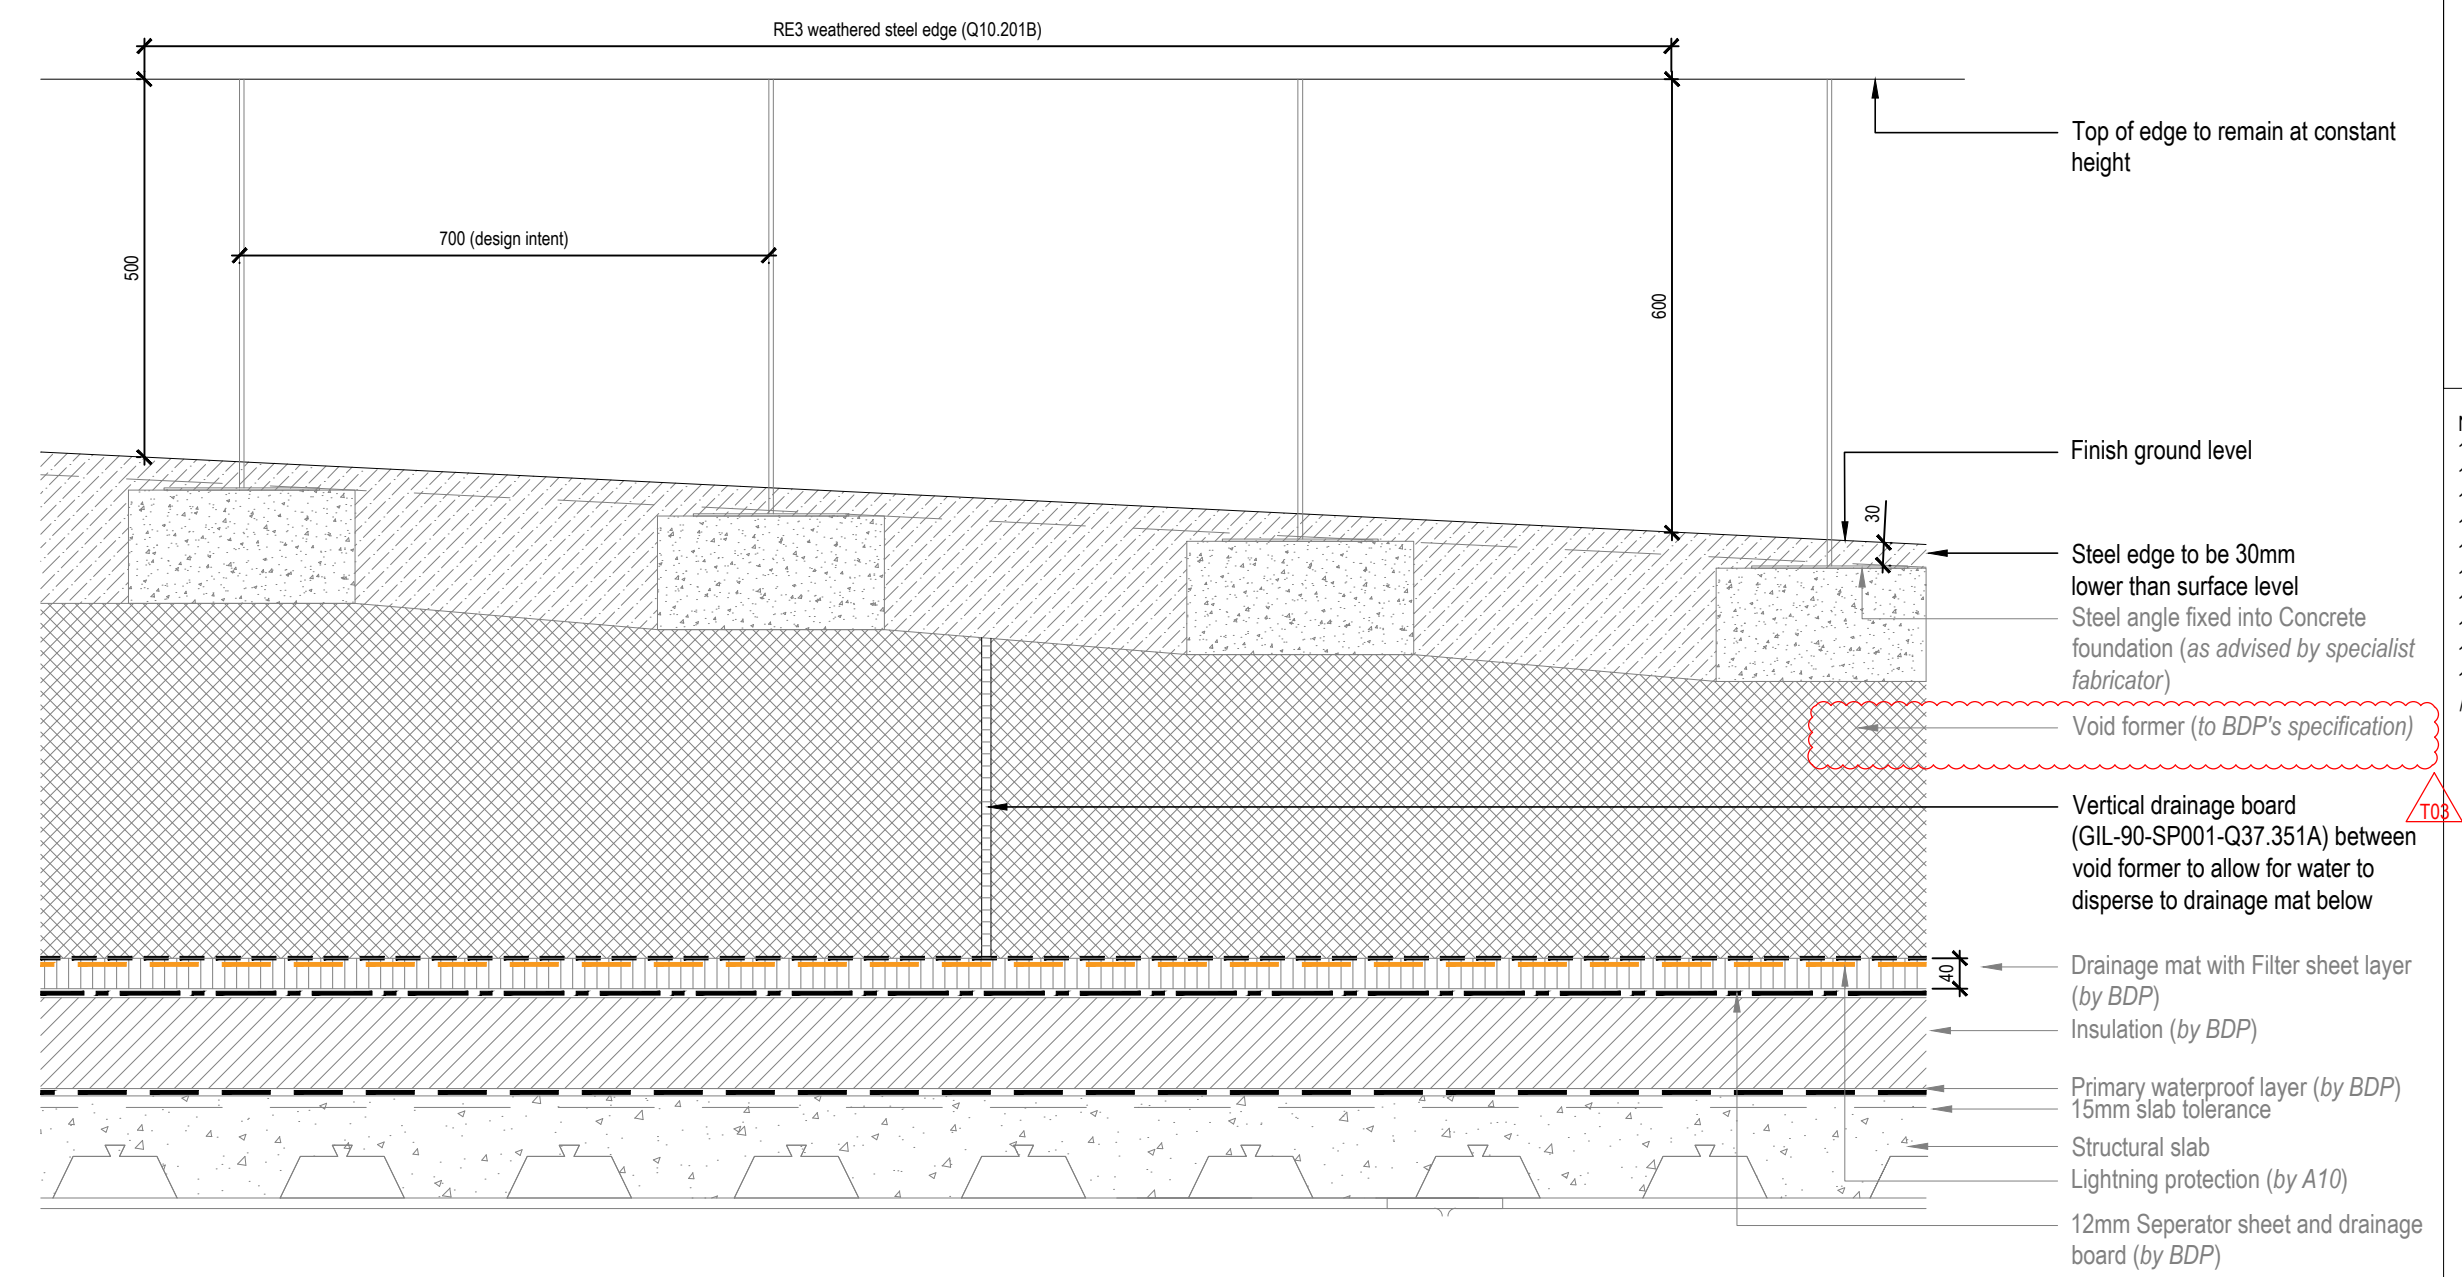

03 Typical Edge Type RE3 (450-600mm Edge) - Elevation of transition
50042 Scale 1:10 @ A1

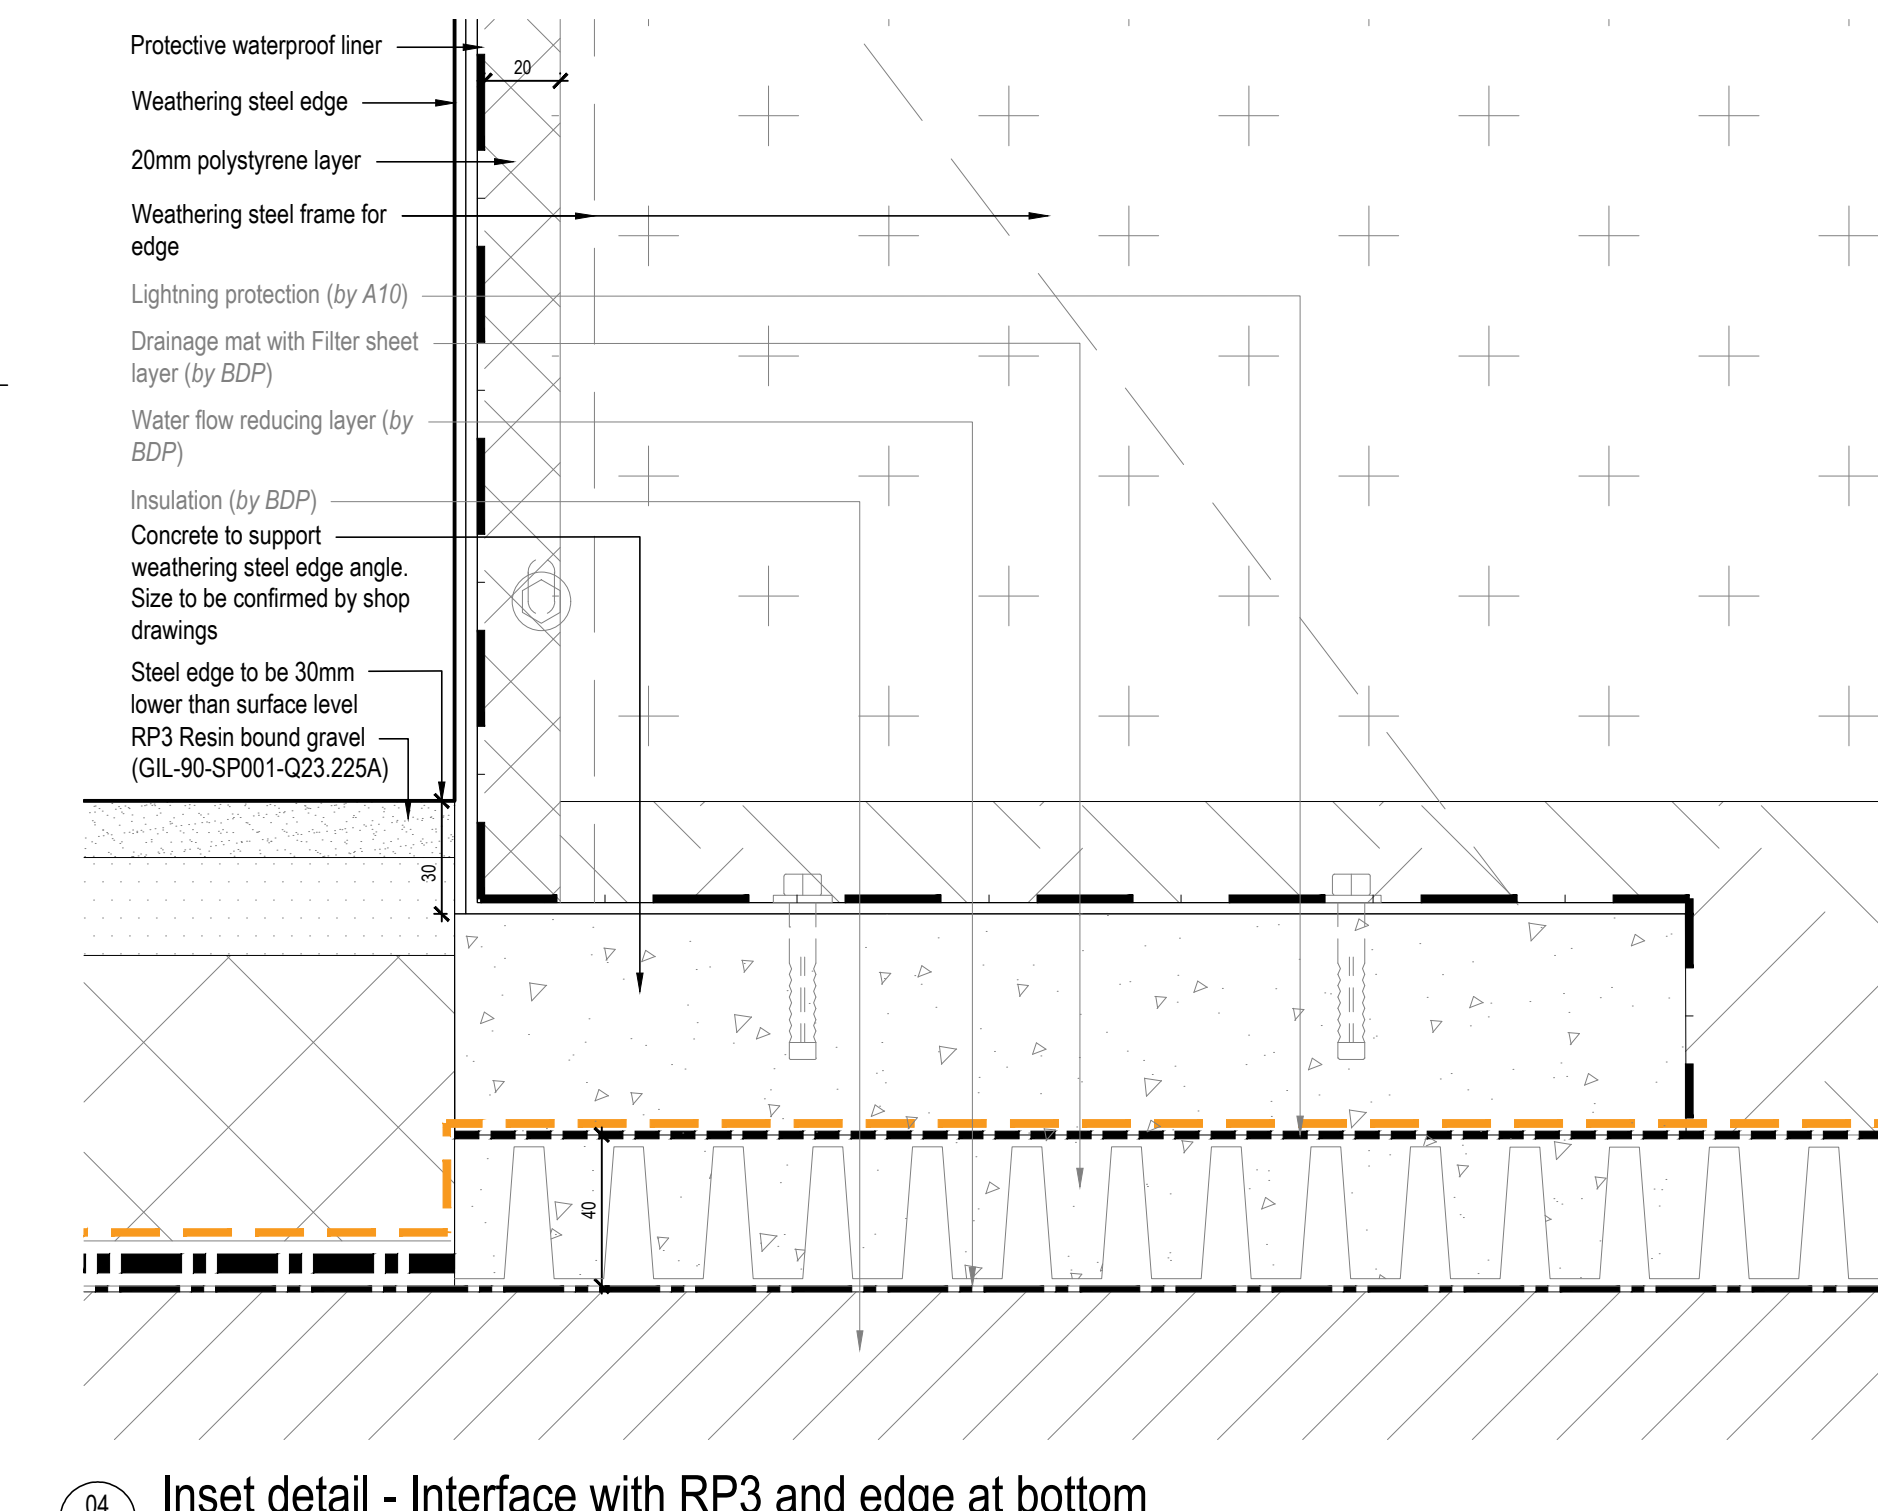

04 Inset detail - Interface with RP3 and edge at bottom
50042 Scale 1:2 @ A1

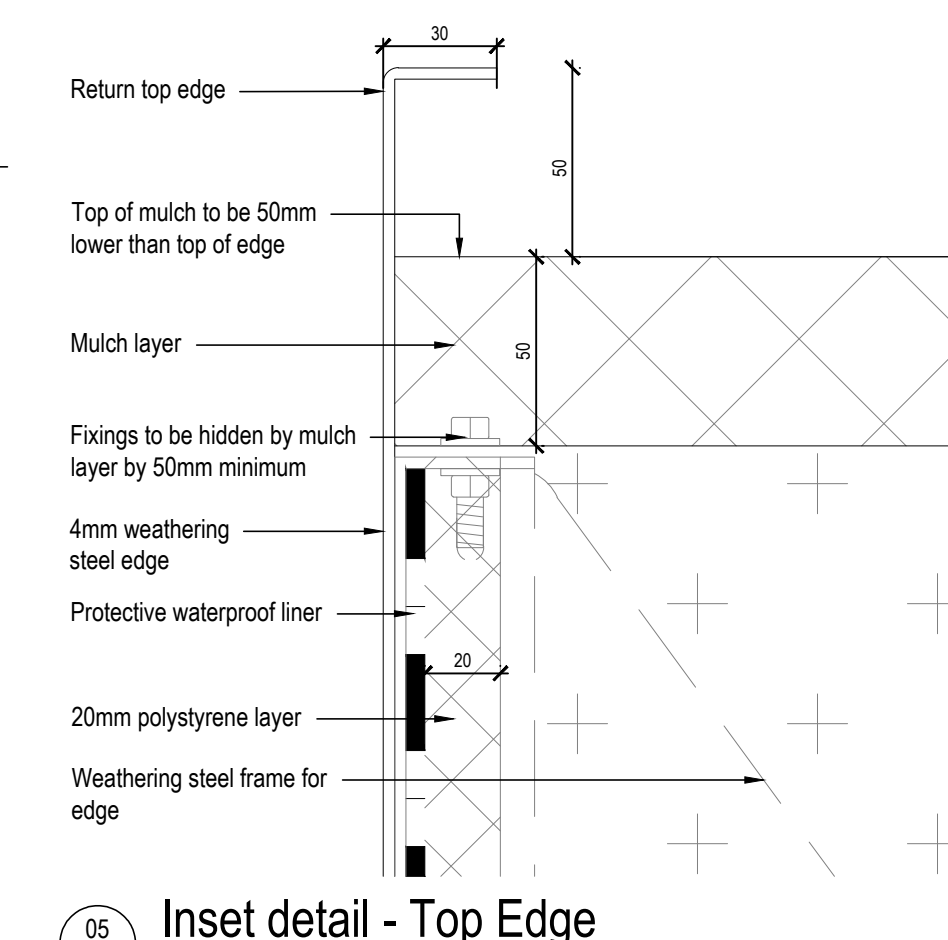

05 Inset detail - Top Edge
50042 Scale 1:2 @ A1

NOTE:
SHOP DRAWINGS WILL BE REQUIRED FOR ALL
WEATHERING STEEL EDGES AND APPROVED BY
EMPLOYER

NOTES:


- 1) Do not scale from drawing, use figured dimensions only
- 1) All dimensions to be checked onsite
- 2) This drawing to be read in conjunction with all other Gillespie drawings and specifications
- 3) For General Arrangement and Details, refer to KXC-A-001-GIL-001-11201
- 4) For Hard Materials, refer to KXC-A-001-GIL-001-11211 / 11221 / 11231 / 11241 / 11251
- 5) For Walls and Edges, refer to KXC-A-001-GIL-001-11221 / 11212 / 11213 / 11214 / 11224 / 11225
- 6) For Overall Levels, refer to KXC-A-001-GIL-001-11202
- 7) For Detailed Levels, refer to KXC-A-001-GIL-001-11311 / 11321 / 11323 / 11234 / 11235
- 8) For Roadway Roof specifications, refer to KXC-A-001-GIL-001-SP001
- 9) For Waterspaces information, refer to KXC-A-01-A-WSL-91-09802-11201 / 50002 / 50003 / 50004 / 50005 / RP001 / RP002

T03	For Tender (void former update)	SH	AM	04.04.18
T02	Stage 4 Update	SH	AM	15.12.17
T01	Stage 4 issue	SH	AM	29.09.17
P01	Issued for stage 4 (75% ISSUE)	MB	SH	21.07.17
P00	Issued for Stage 4 (50% ISSUE)	CD	AM	20.06.17

GILLESPIES

1 St John's Square, London EC1M 4DH
T: 020 7253 2929 F: 020 7253 3900 E: design.london@qilliespies.co.uk

© copyright GILLESPIES LLP, all rights reserved

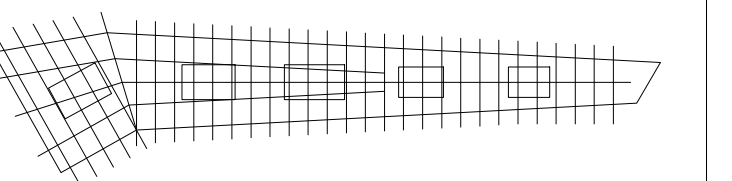

STATUS

FOR TENDER

Proposed Roof - Typical
Edge Details RE3

21.07.17
2007133
S SHOWN
A1
MB
SH

Drawing No.

KXC-A-001-L-GIL-90-50042

SH
T03

