




01
50043
Typical Edge Type RE4 (600-900mm Steel Edge) - Plan and Section
Scale 1:10 @ A1

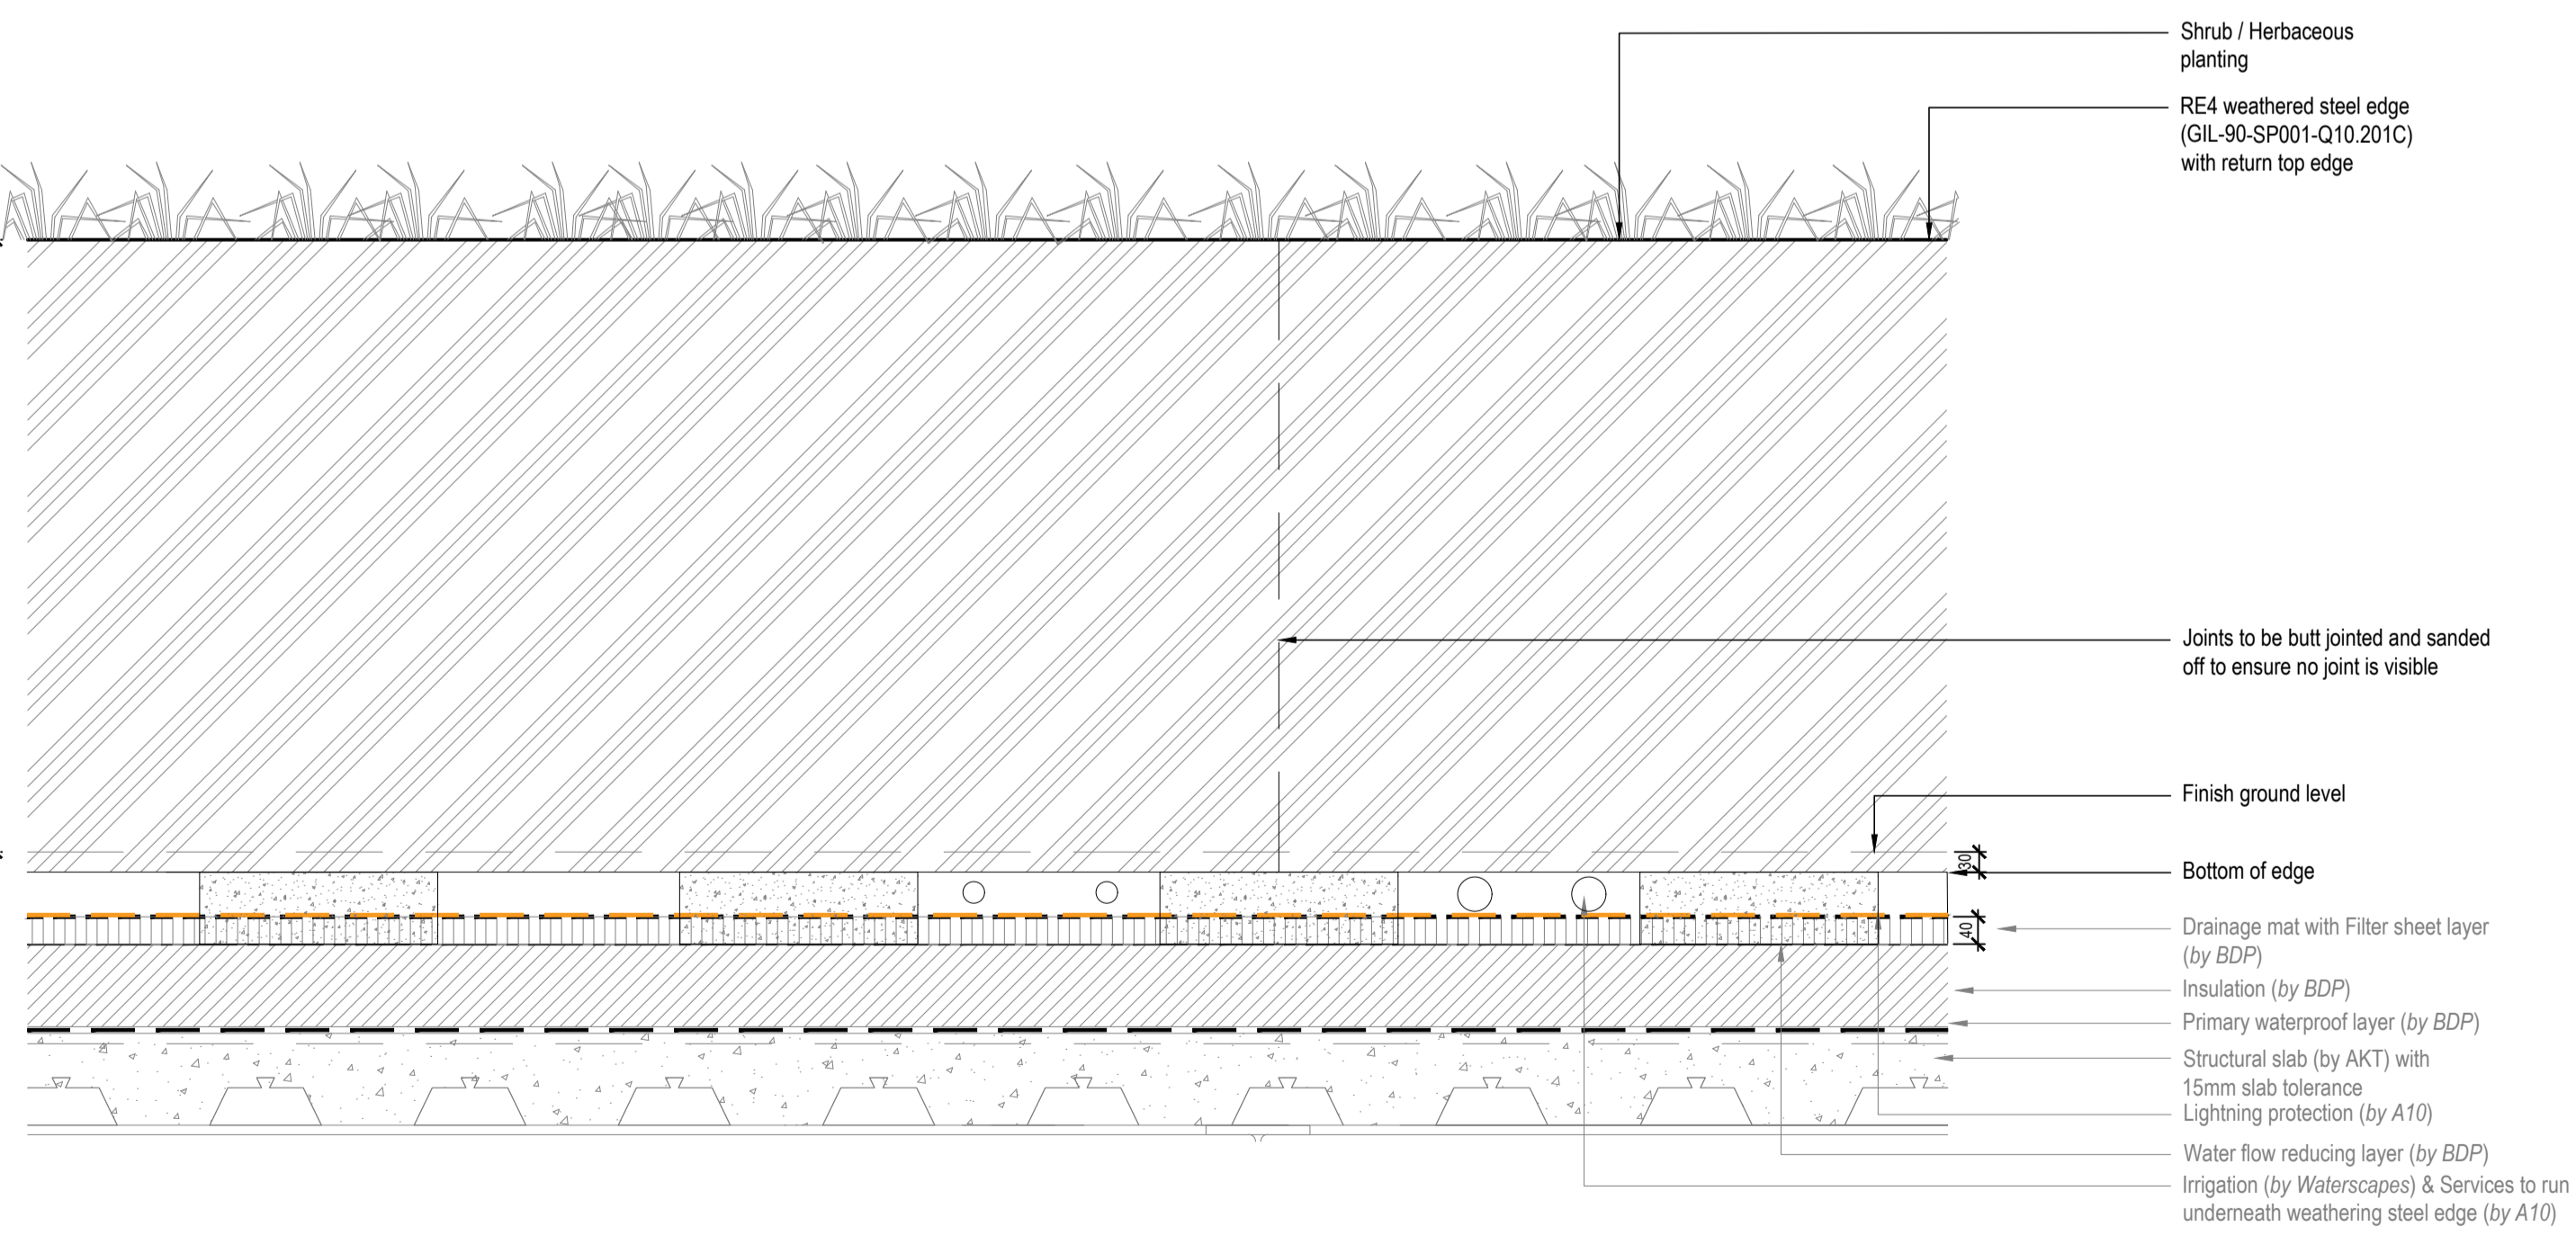


02
50043
Typical Edge Type RE4 (600-900mm Steel Edge) - Elevation
Scale 1:10 @ A1

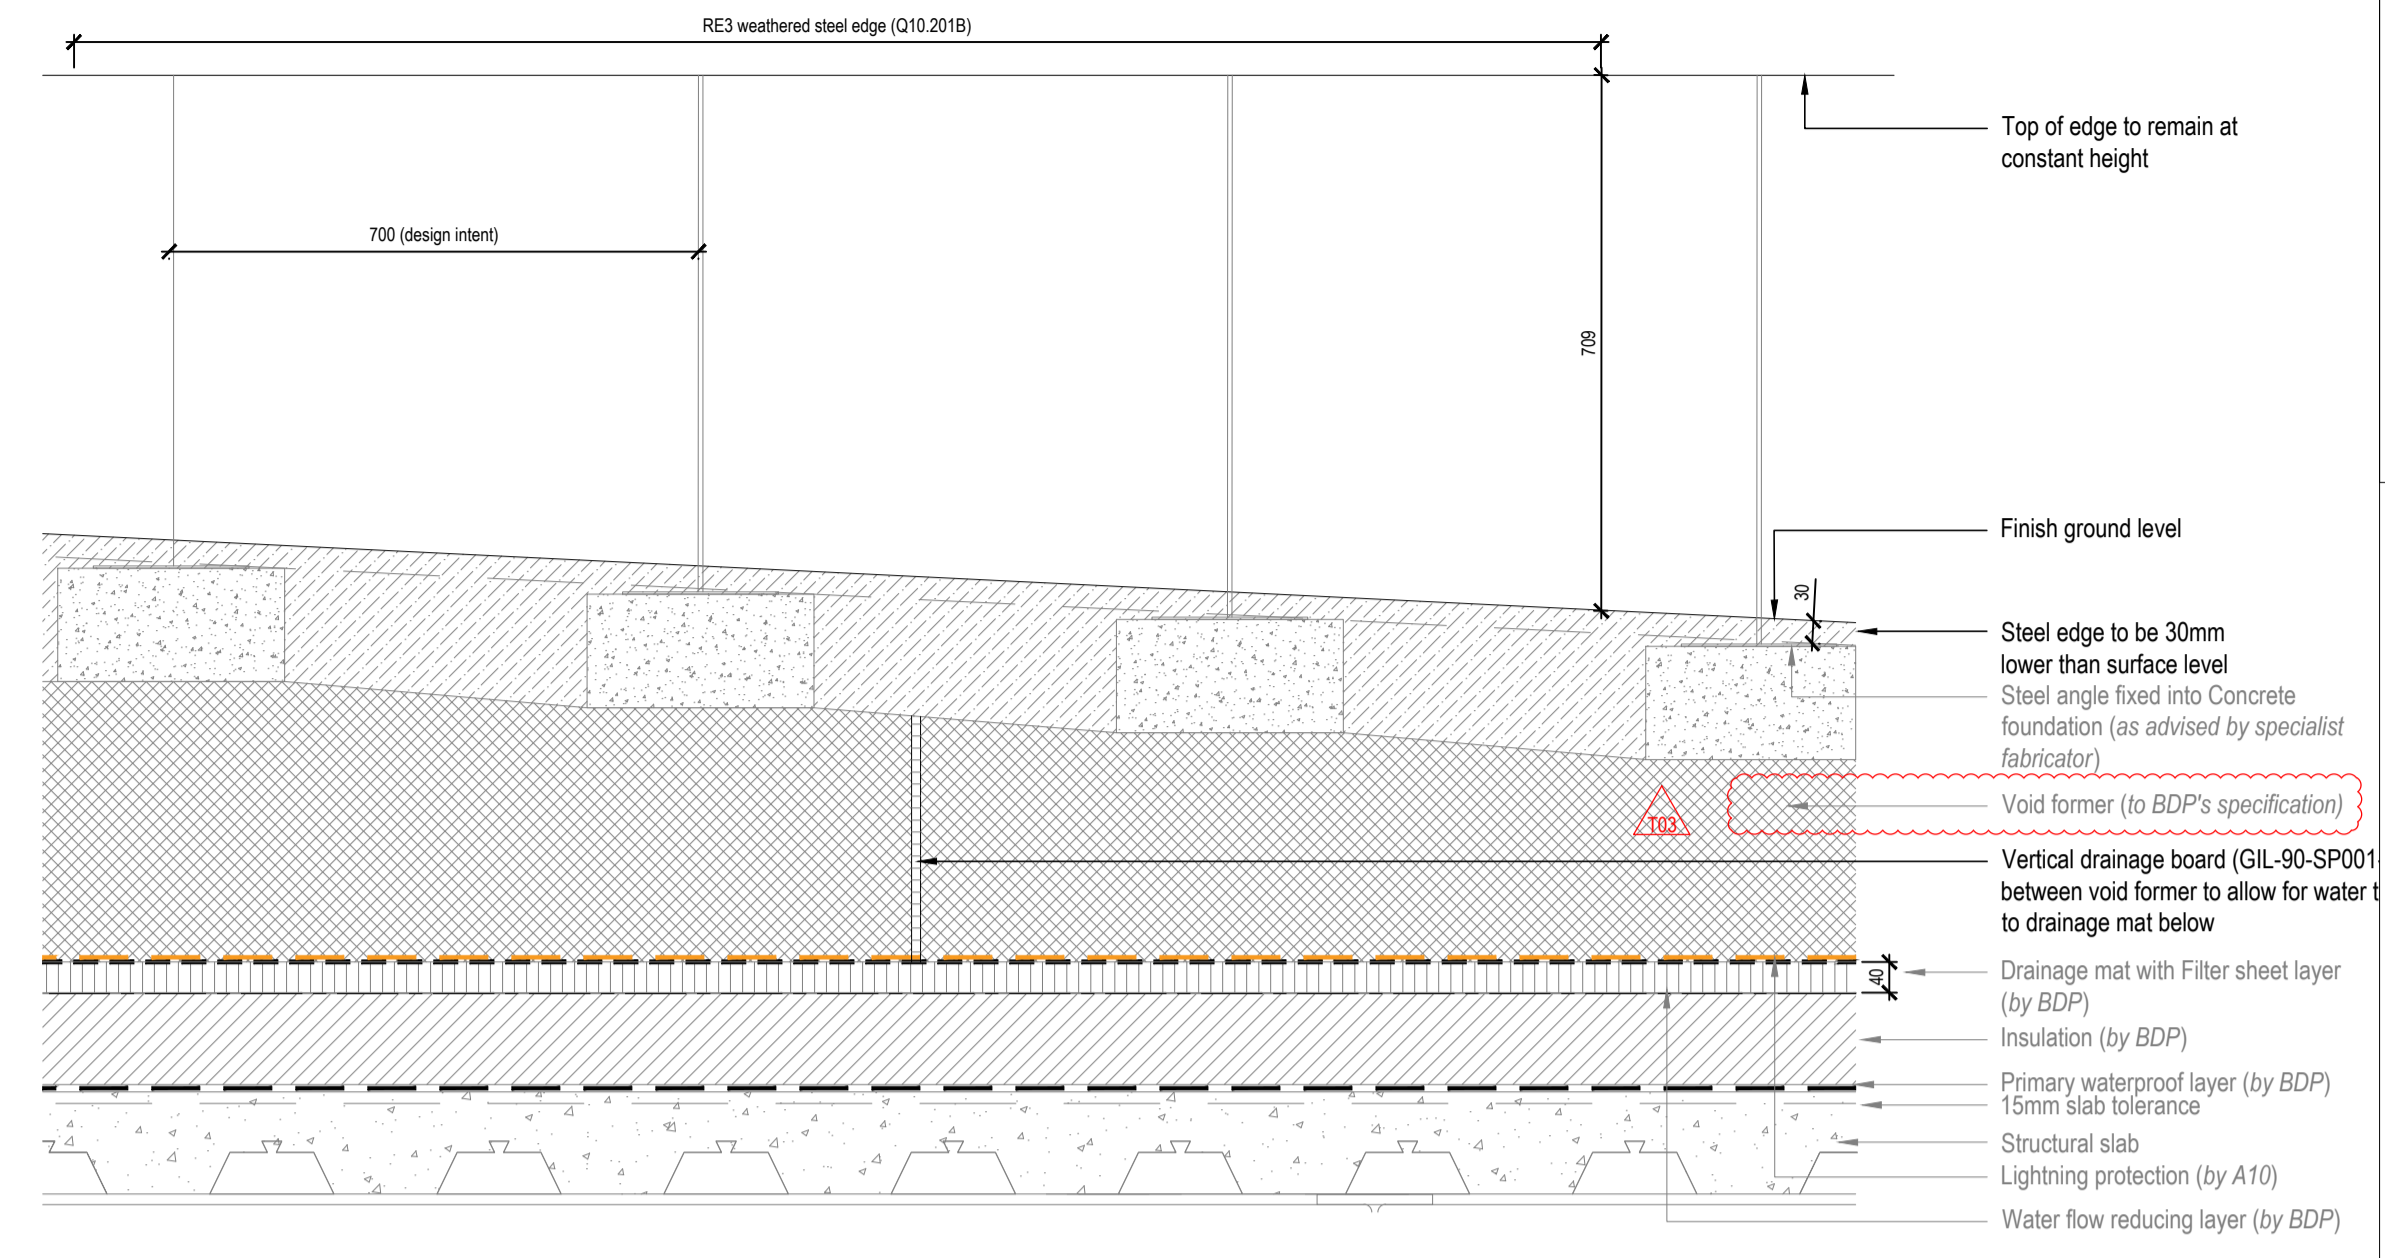

03
50043
Typical Edge Type RE4 (600-900mm Steel Edge) - Elevation of transition
Scale 1:10 @ A1

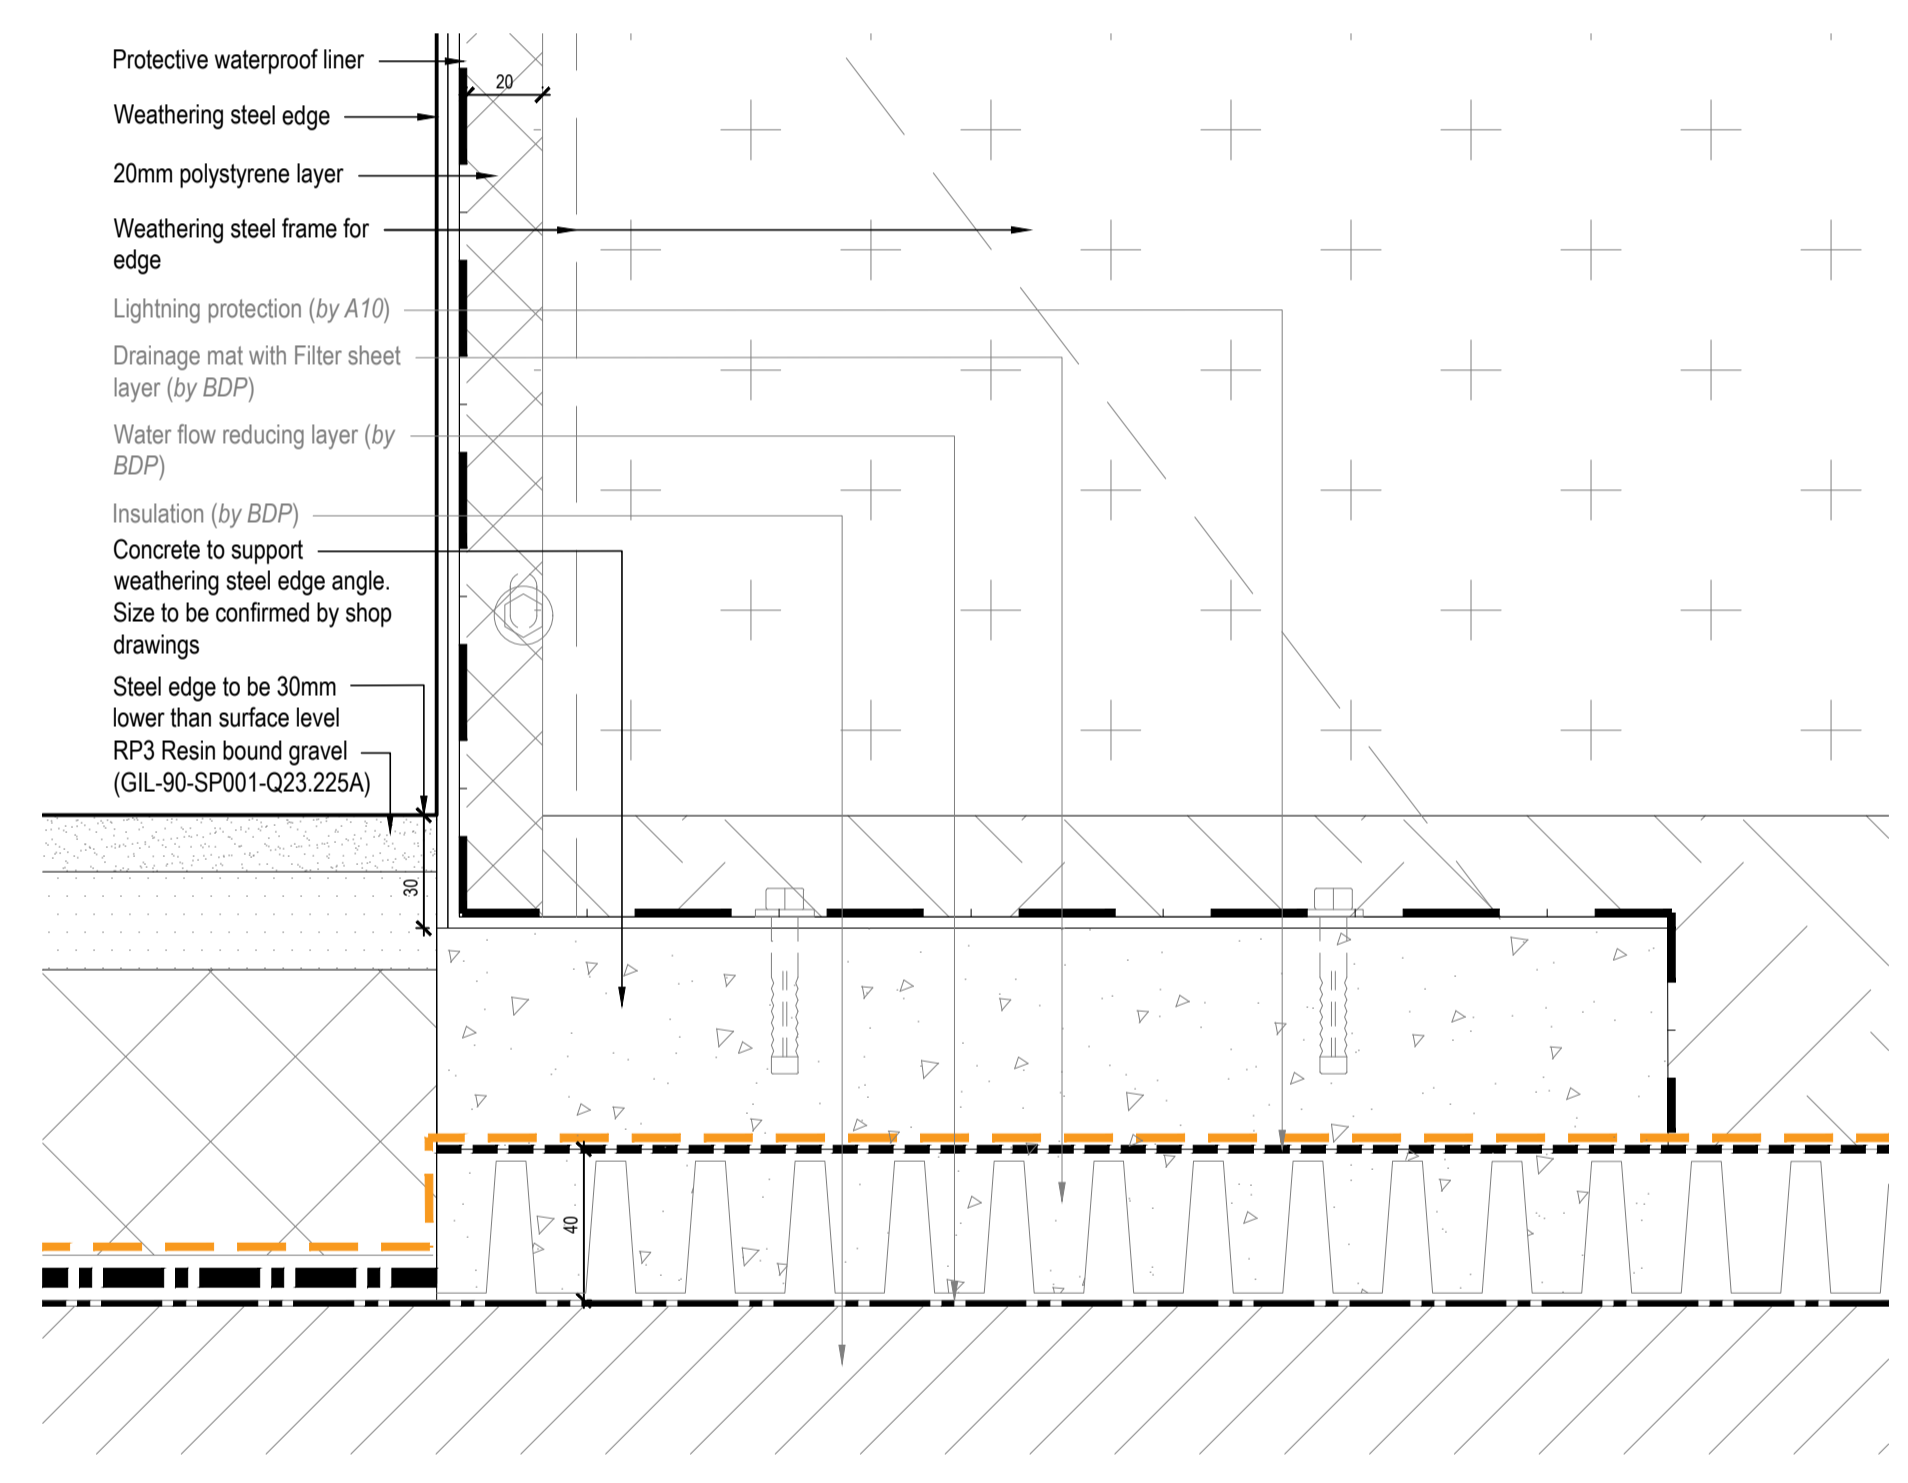

04
50043
Inset detail - Interface with RP3 and edge at bottom
Scale 1:2 @ A1

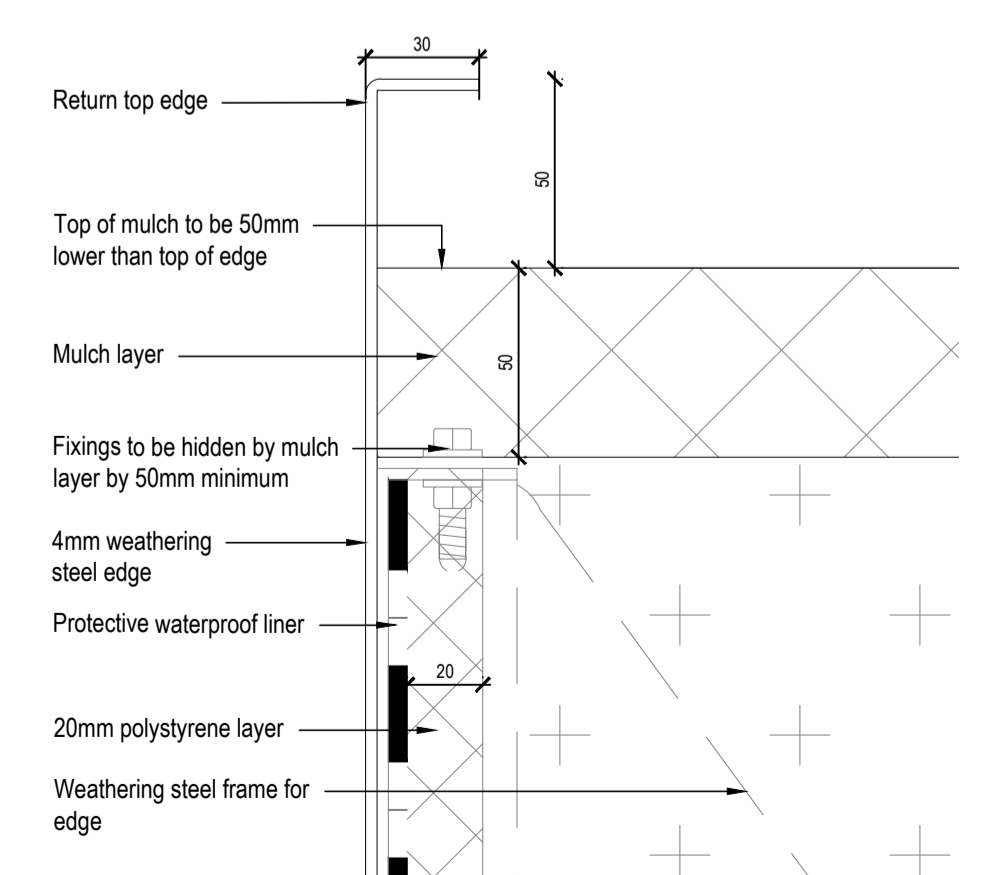


06
50043
Inset detail - Top Edge
Scale 1:2 @ A1

NOTE:
SHOP DRAWINGS WILL BE REQUIRED FOR ALL WEATHERING STEEL EDGES AND APPROVED BY EMPLOYER

NOTES
1.0 Do not scale from drawing, use figured dimensions only
1.1 All dimensions to be checked onsite
1.2 This drawing to be read in conjunction with all other Gillespies drawings and specifications
1.3 For General Arrangement Landscape Plan, refer to KXC-A-001-L-GIL-00-11201
1.4 For Hard Materials, refer to KXC-A-001-L-GIL-00-11211 / 11212 / 11213 / 11214 / 11215
1.5 For Walls and Edges, refer to KXC-A-001-L-GIL-00-11221 / 11222 / 11223 / 11224 / 11225
1.6 For Overall Levels Plan, refer to KXC-A-001-L-GIL-00-11202
1.7 For Detailed Levels, refer to KXC-A-001-L-GIL-00-11231 / 11232 / 11233 / 11234 / 11235
1.8 For Landscape Roof specifications refer to KXC-A-001-L-GIL-90-SP001
1.9 For Waterscapes information refer to KXC-A-001-A-WSL-91-09802 / 11201 / 50002 / 50003 / 50004 / 50005 / RP001 / RP002

REVISION	DESCRIPTION	DRAWN	DESIGNED	DATE
T03	For Tender (void former update)	SH	AM	04.04.18
T02	Stage 4 Update	SH	AM	15.12.17
T01	Stage 4 issue	SH	AM	29.09.17
P02	Issued for mid stage review	MB	AM	03.08.17
P01	Issued for Stage 4 (75% ISSUE)	MB	SH	21.07.17
P00	Issued for Stage 4 (50% ISSUE)	CD	AM	20.06.17

© copyright GILLESPIES LLP, all rights reserved

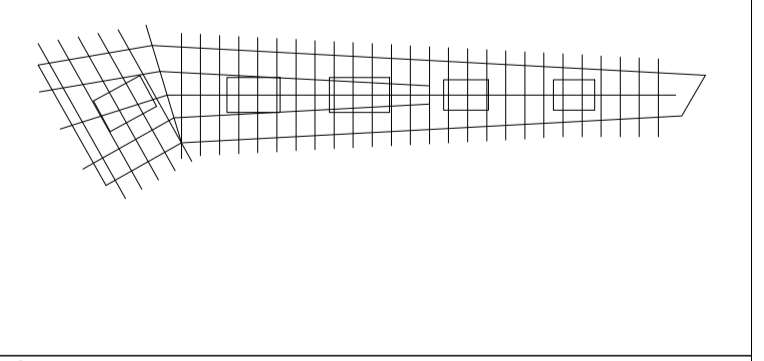

FOR TENDER

Title	03.08.17
Project No.	P2007133
Scale	AS SHOWN
Size	A1
Drawn	MB
Checked	AM
Drawing No.	KXC-A-001-L-GIL-90-50043
Rev.	T03