




01  
50044  
Typical Edge Type RE5A - Interface Plan with RP3a and RP3b  
Scale 1:10 @ A1

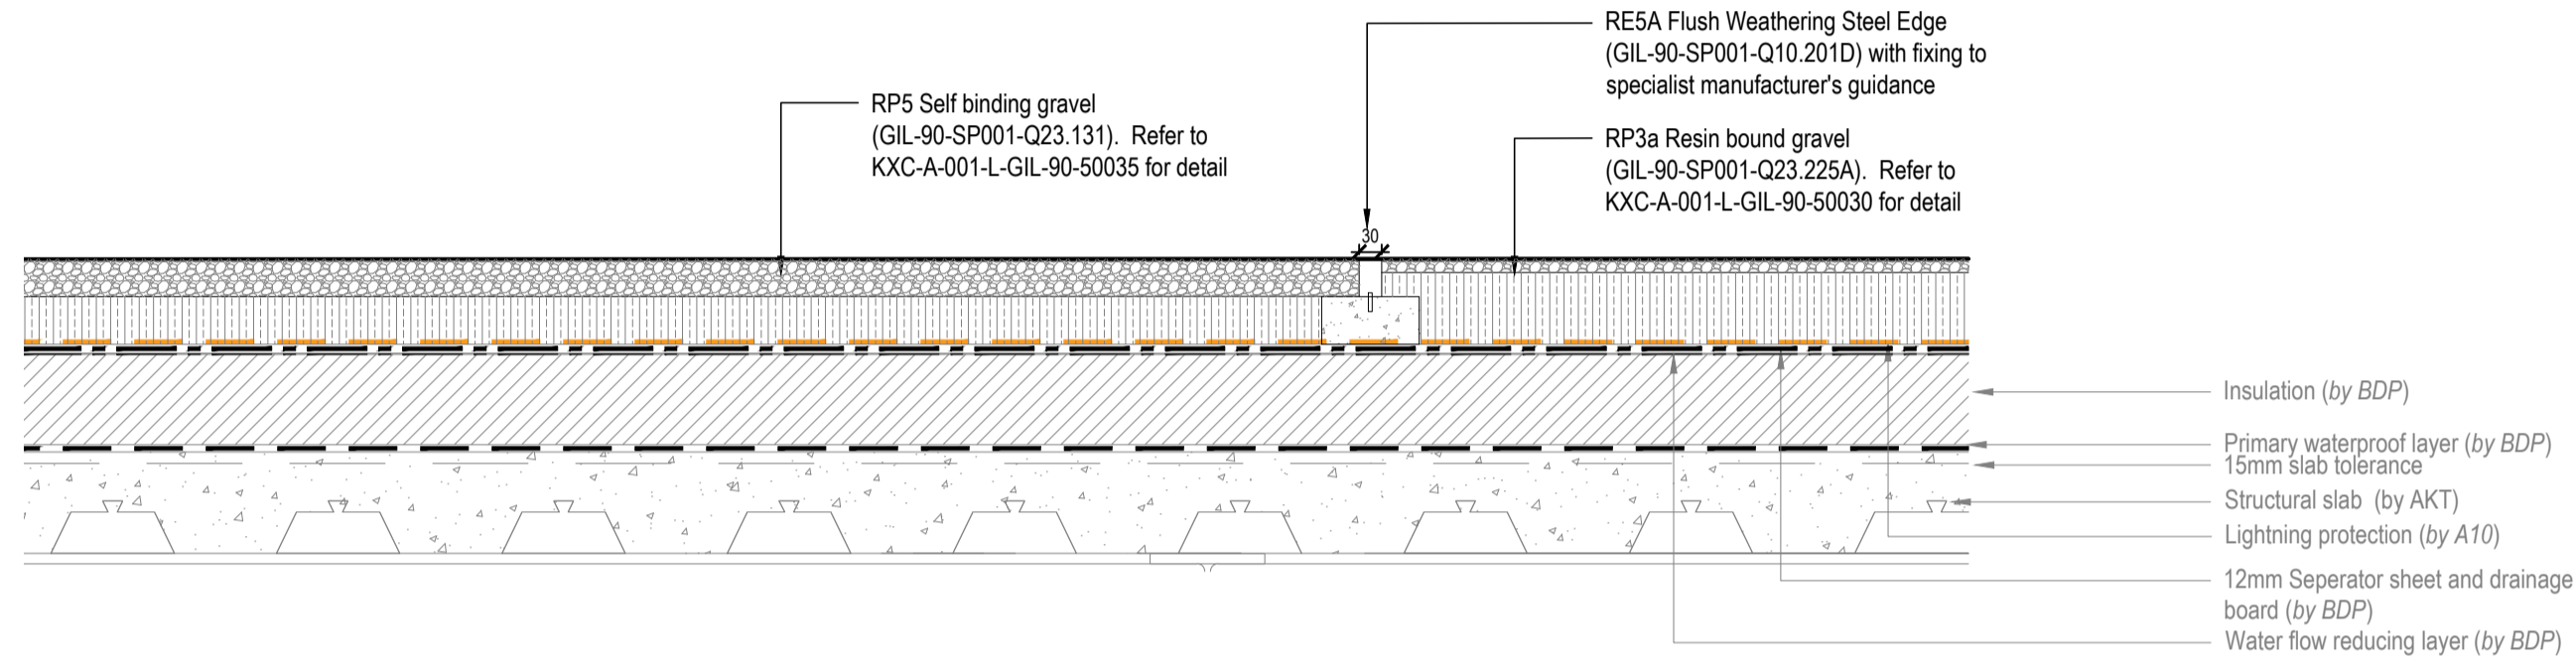


02  
50044  
Typical Edge Type RE5A - Interface Plan with RP3 and RP5  
Scale 1:10 @ A1

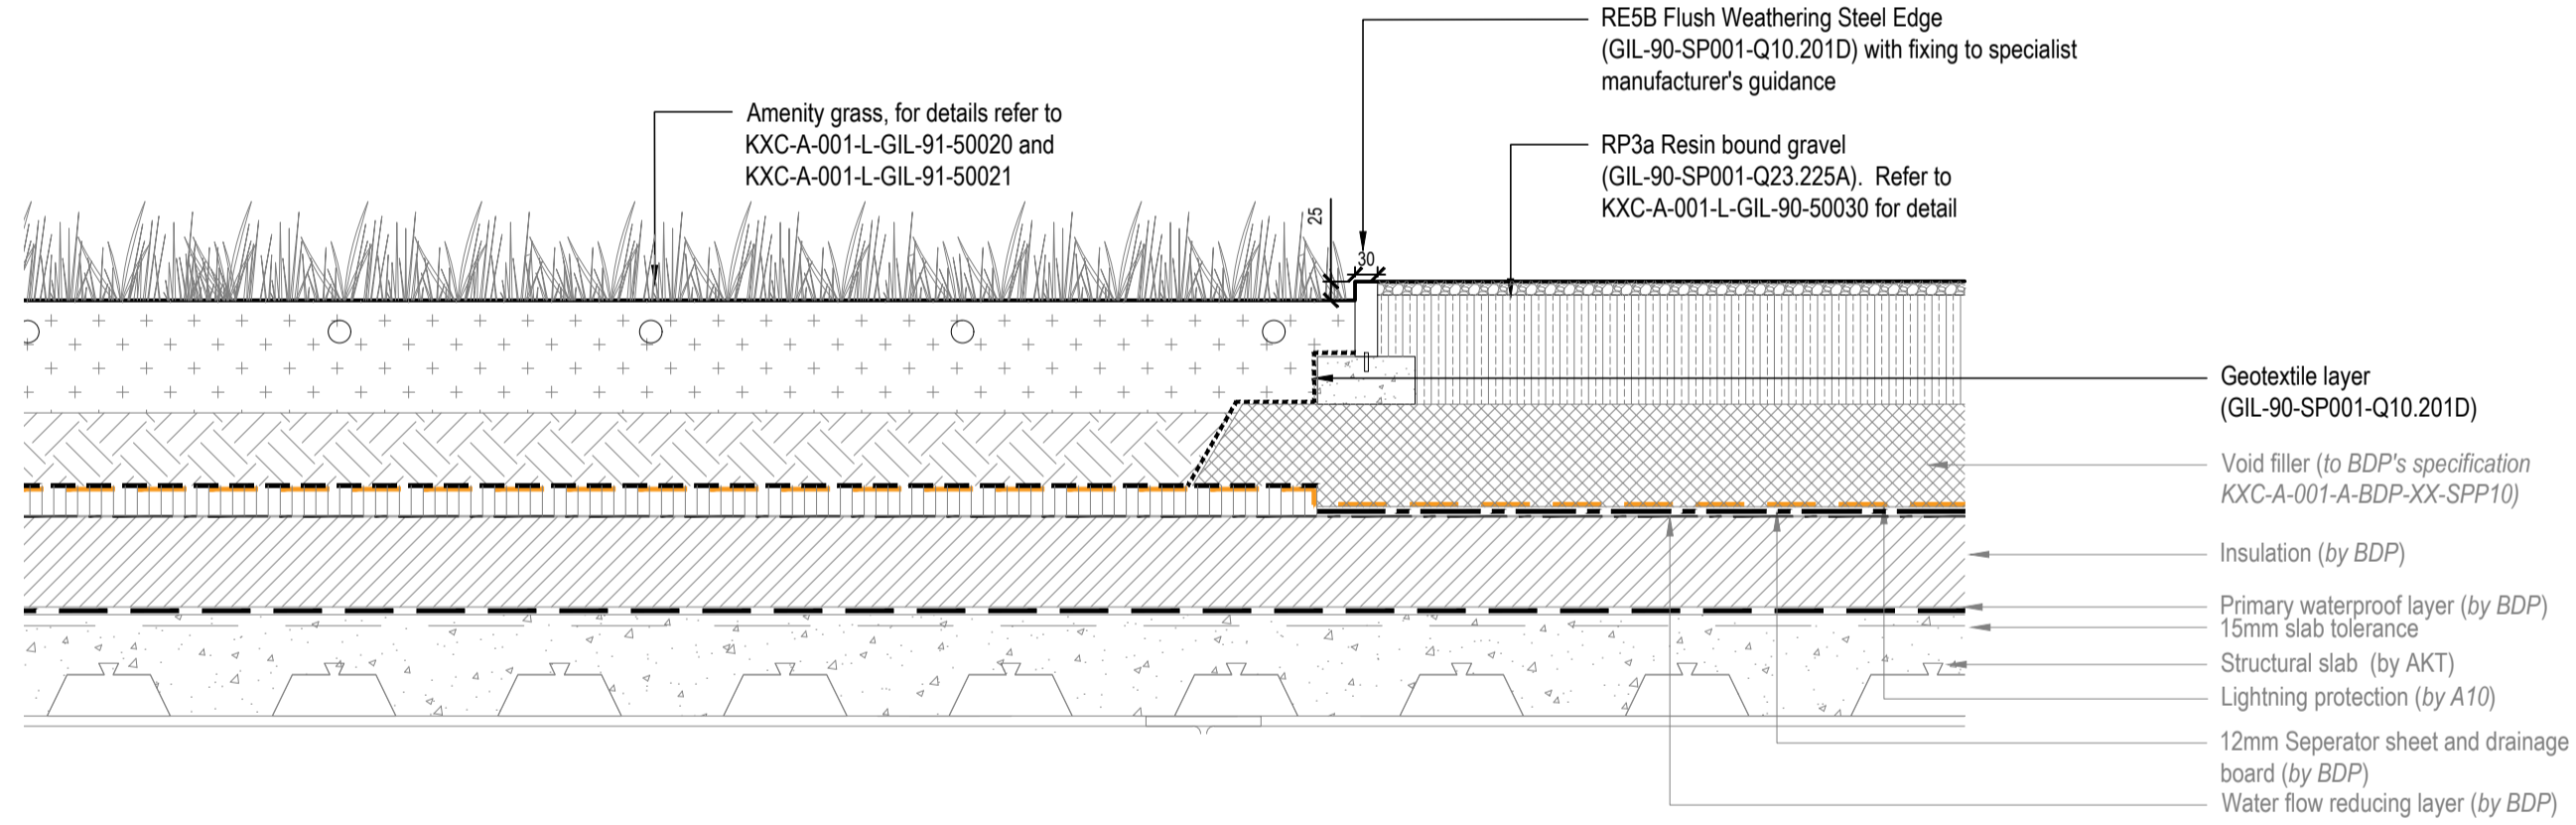


03  
50044  
Typical Edge Type RE5B - Interface Plan with RP3 and Amenity Grass  
Scale 1:10 @ A1

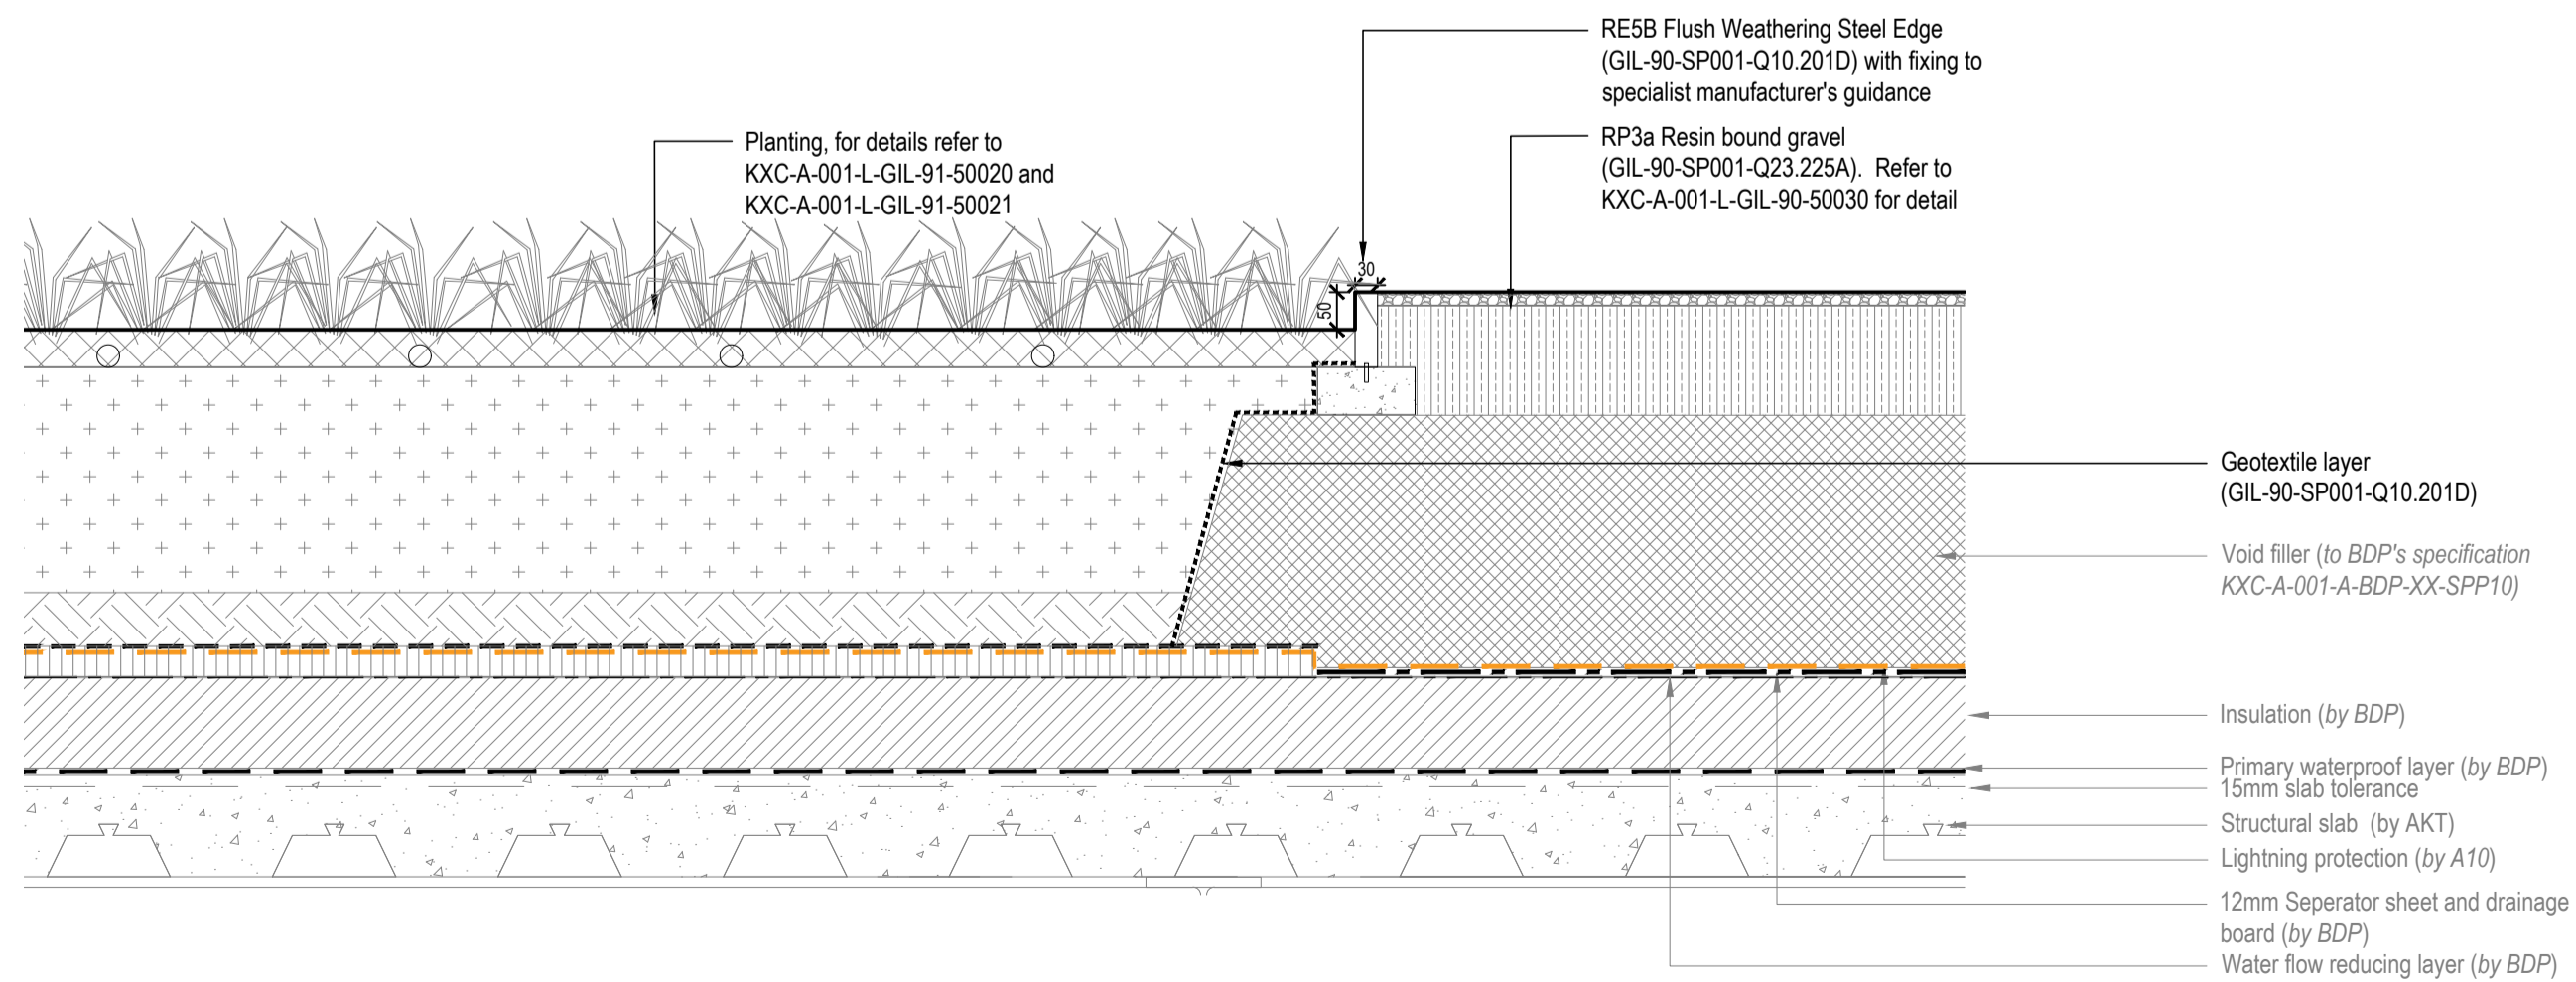

04  
50044  
Typical Edge Type RE5B - Interface Plan with RP3 and Planting  
Scale 1:10 @ A1

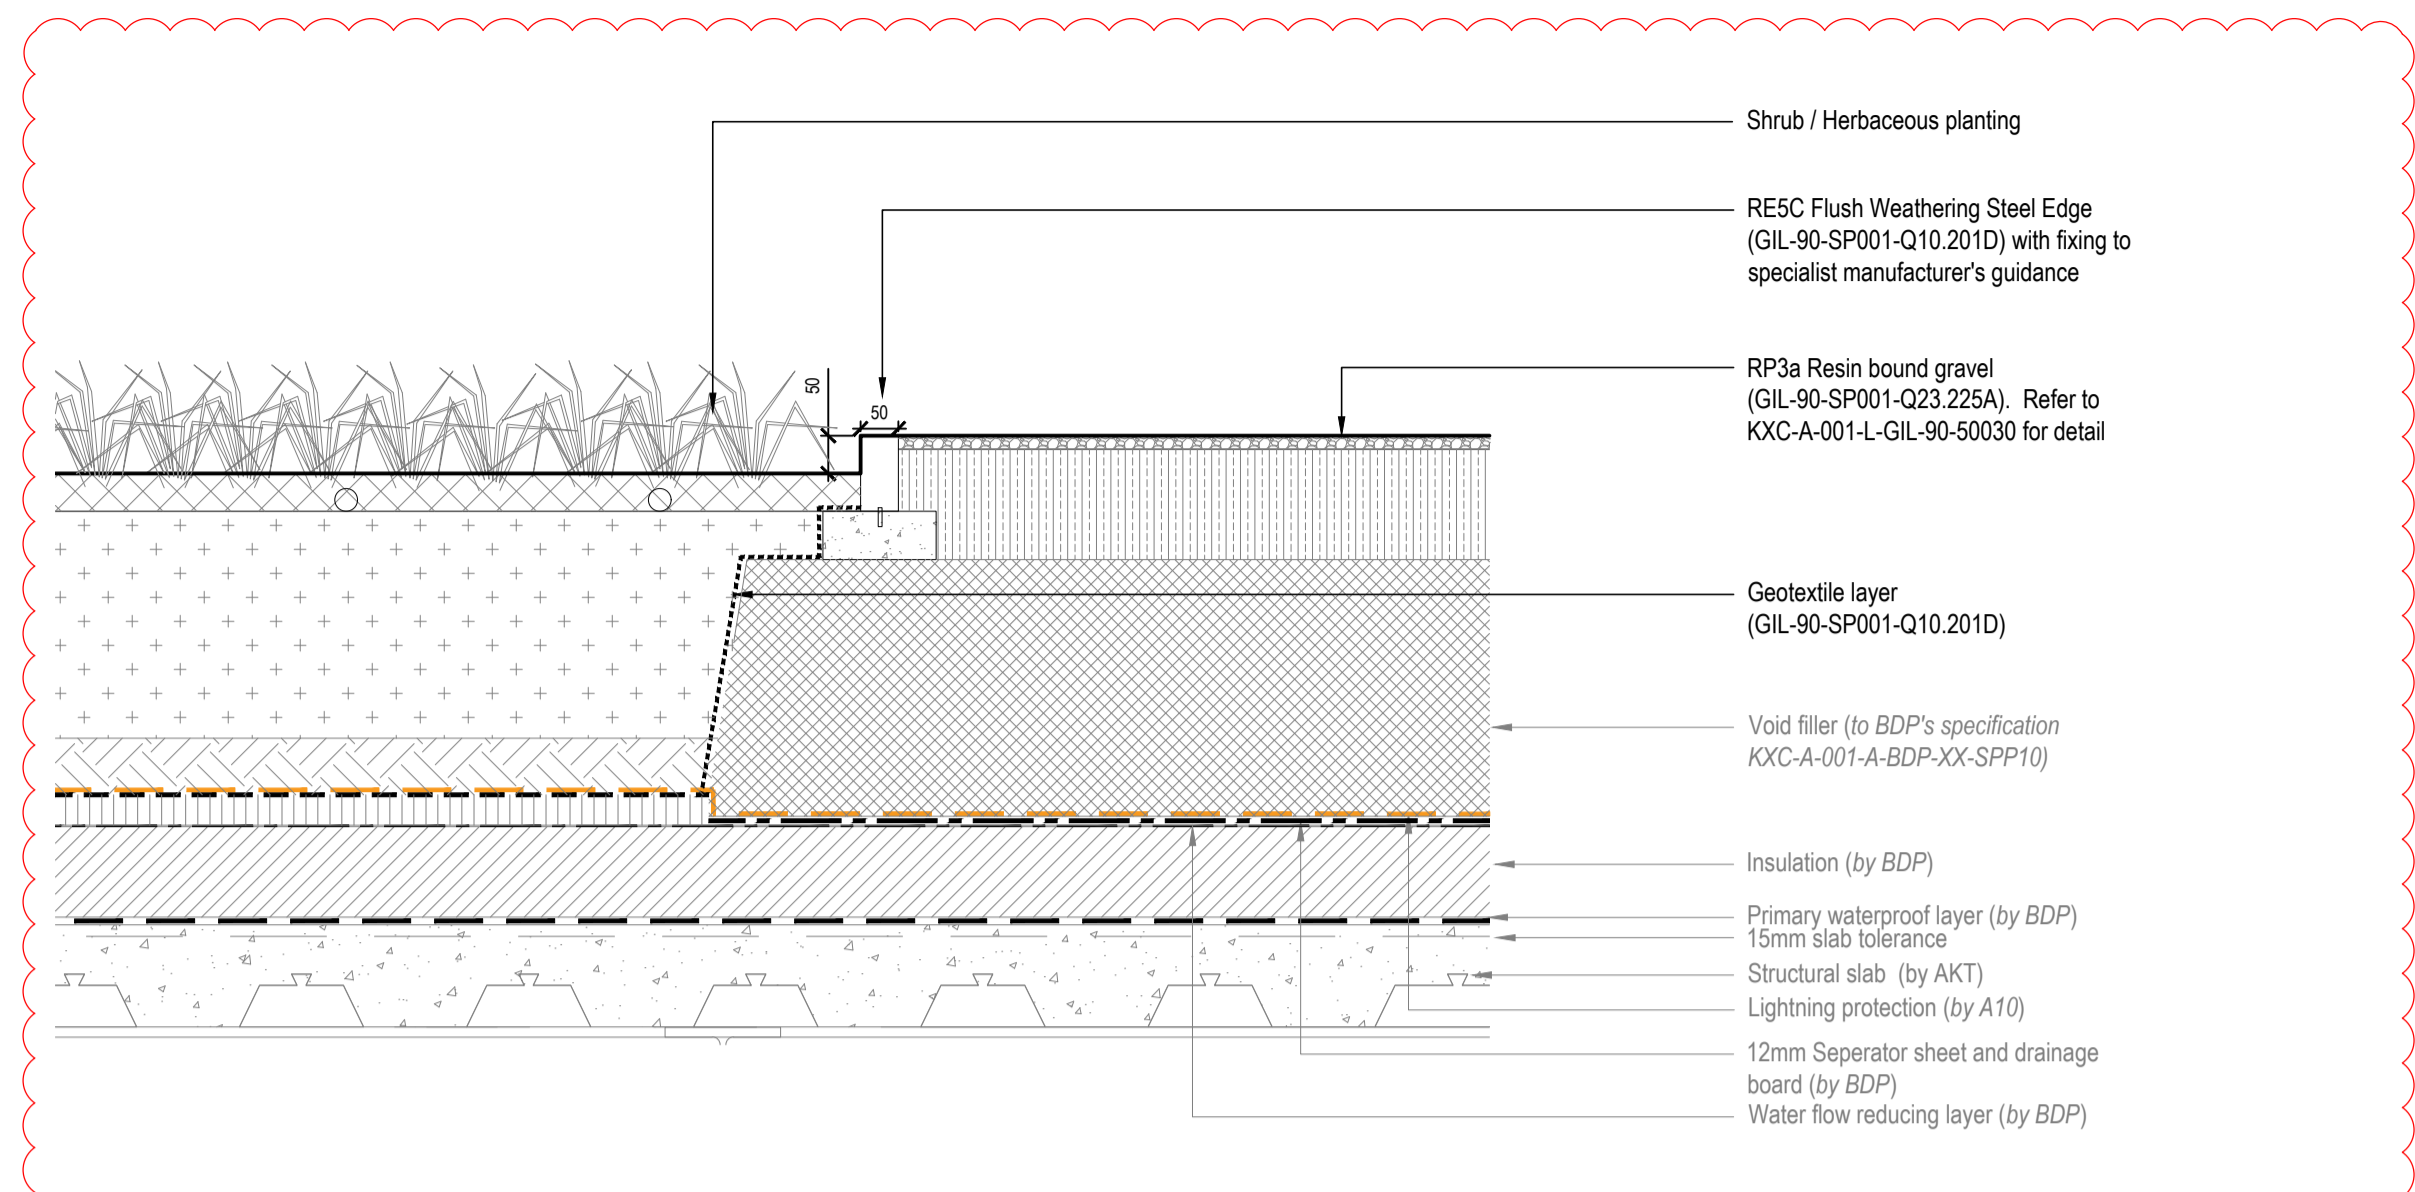

05  
50044  
Typical Edge Type RE5C - Interface Plan with RP3a and RP3b  
Scale 1:10 @ A1

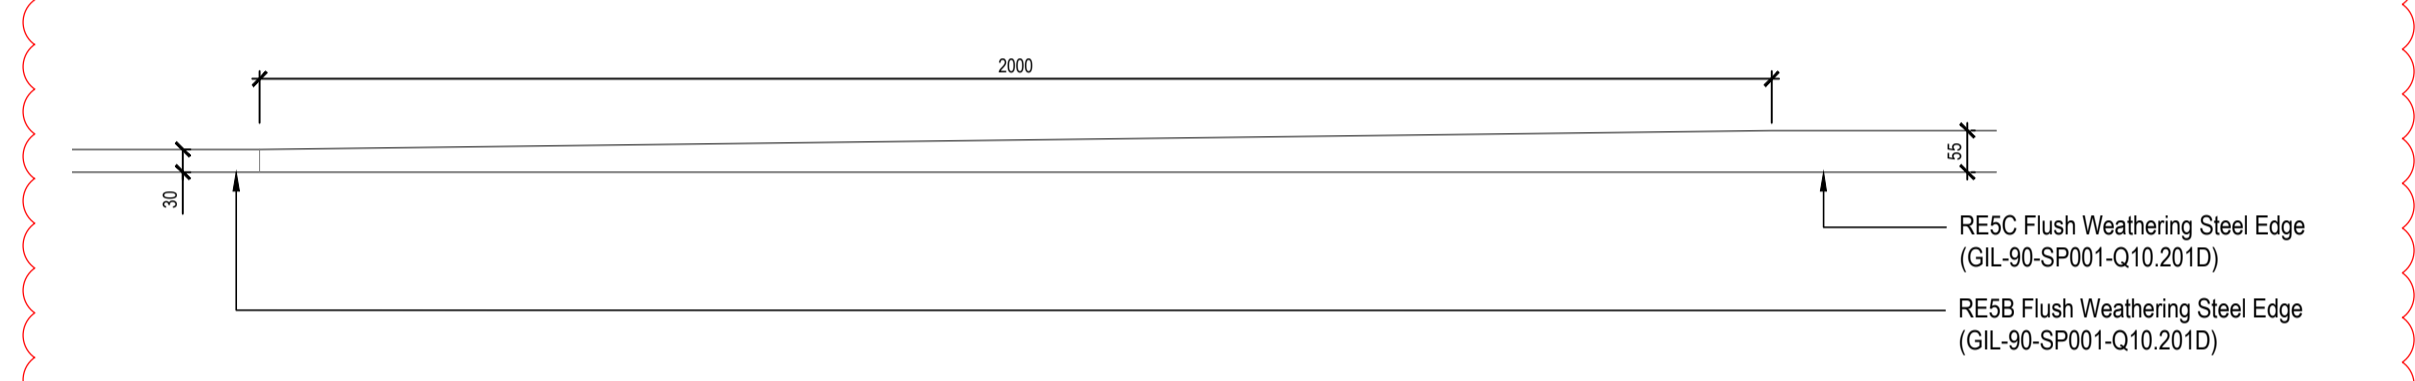

06  
50044  
Typical Edge Type RE5C - Plan of RE5C connecting with RE5B Edge  
Scale 1:10 @ A1




UK-LON-KGX1  
The Delivery Room  
2nd Floor  
2 Pancras Square  
London, N1C 4AG

- NOTES:
- Do not scale from drawing, use figured dimensions only
  - All dimensions to be checked onsite
  - This drawing to be read in conjunction with all other Gillespies drawings and specifications
  - For General Arrangement Landscape Plan, refer to KXC-A-001-L-GIL-00-11211 / 11212 / 11213 / 11214 / 11215
  - For Walls and Edges, refer to KXC-A-001-L-GIL-00-11221 / 11222 / 11223 / 11224 / 11225
  - For Overall Levels Plan, refer to KXC-A-001-L-GIL-00-11202
  - For Detailed Levels, refer to KXC-A-001-L-GIL-00-11231 / 11232 / 11233 / 11234 / 11235
  - For Landscape Roof specifications refer to KXC-A-001-L-GIL-90-SP001
  - For Paving sub-base information, refer to AKTZ's detail KXC-A-001-C-AKT-90-50005
  - For Void filler information under hard paving, refer to BDP's Specification KXC-A-001-A-BDP-XX-SPP10

T05	For Tender (CRF 516)	SH	AM	31.03.20
T04	For Tender (NMC)	SH	AM	03.07.18
T03	For Tender (void former update)	SH	AM	04.04.18
T02	Stage 4 Update	SH	AM	15.12.17
T01	Stage 4 issue	SH	AM	29.09.17
P00	Issued for Stage 4 (75% ISSUE)	MB	SH	21.07.17

**GILLESPIES**  
1 St. John's Square, London EC3M 4EH  
P: 020 7253 2029 F: 020 7253 3900 E: design.london@gillespies.co.uk

© copyright GILLESPIES LLP, all rights reserved

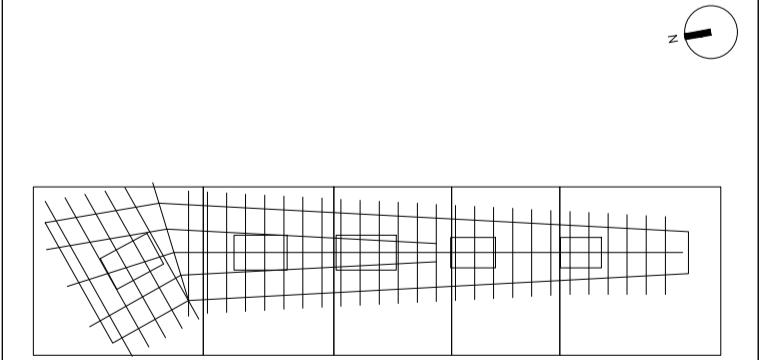

FOR TENDER

Title	Proposed Roof - Typical Edge Details RE5	Date	21/07/17
Project No.	PZ007133	Author	AS SHOWN
Size	A1	Checked	MB
Drawn	MB	Scale	SH
Drawing No.	KXC-A-001-L-GIL-90-50044	Rev.	T05

**NOTE:**  
SHOP DRAWINGS WILL BE REQUIRED FOR ALL WEATHERING STEEL EDGES AND APPROVED BY EMPLOYER