



NOTES:
1.0 Do not scale from drawing, use figured dimensions only
1.1 All dimensions to be checked onsite
1.2 This drawing to be read in conjunction with all other Gillespies drawings and specifications
1.3 For General Arrangement Landscape Plan, refer to KXC-A-001-L-GIL-00-11201
1.4 For Hard Materials, refer to KXC-A-001-L-GIL-00-11211 / 11212 / 11213 / 11214 / 11215
1.5 For Walls and Edges, refer to KXC-A-001-L-GIL-00-11221 / 11222 / 11223 / 11224 / 11225
1.6 For Overall Levels Plan, refer to KXC-A-001-L-GIL-00-11202
1.7 For Detailed Levels, refer to KXC-A-001-L-GIL-00-11231 / 11232 / 11233 / 11234 / 11235
1.8 For Landscape Roof specifications refer to KXC-A-001-L-GIL-90-SP001
1.9 For Waterscapes information refer to KXC-A-001-A-WSL-91-09802 / 11201 / 50002 / 50003 / 50004 / 50005 / RP001 / RP002
1.10 For BDP's detail drawing on slope, refer to KXC-A-001-BDP-27-50026

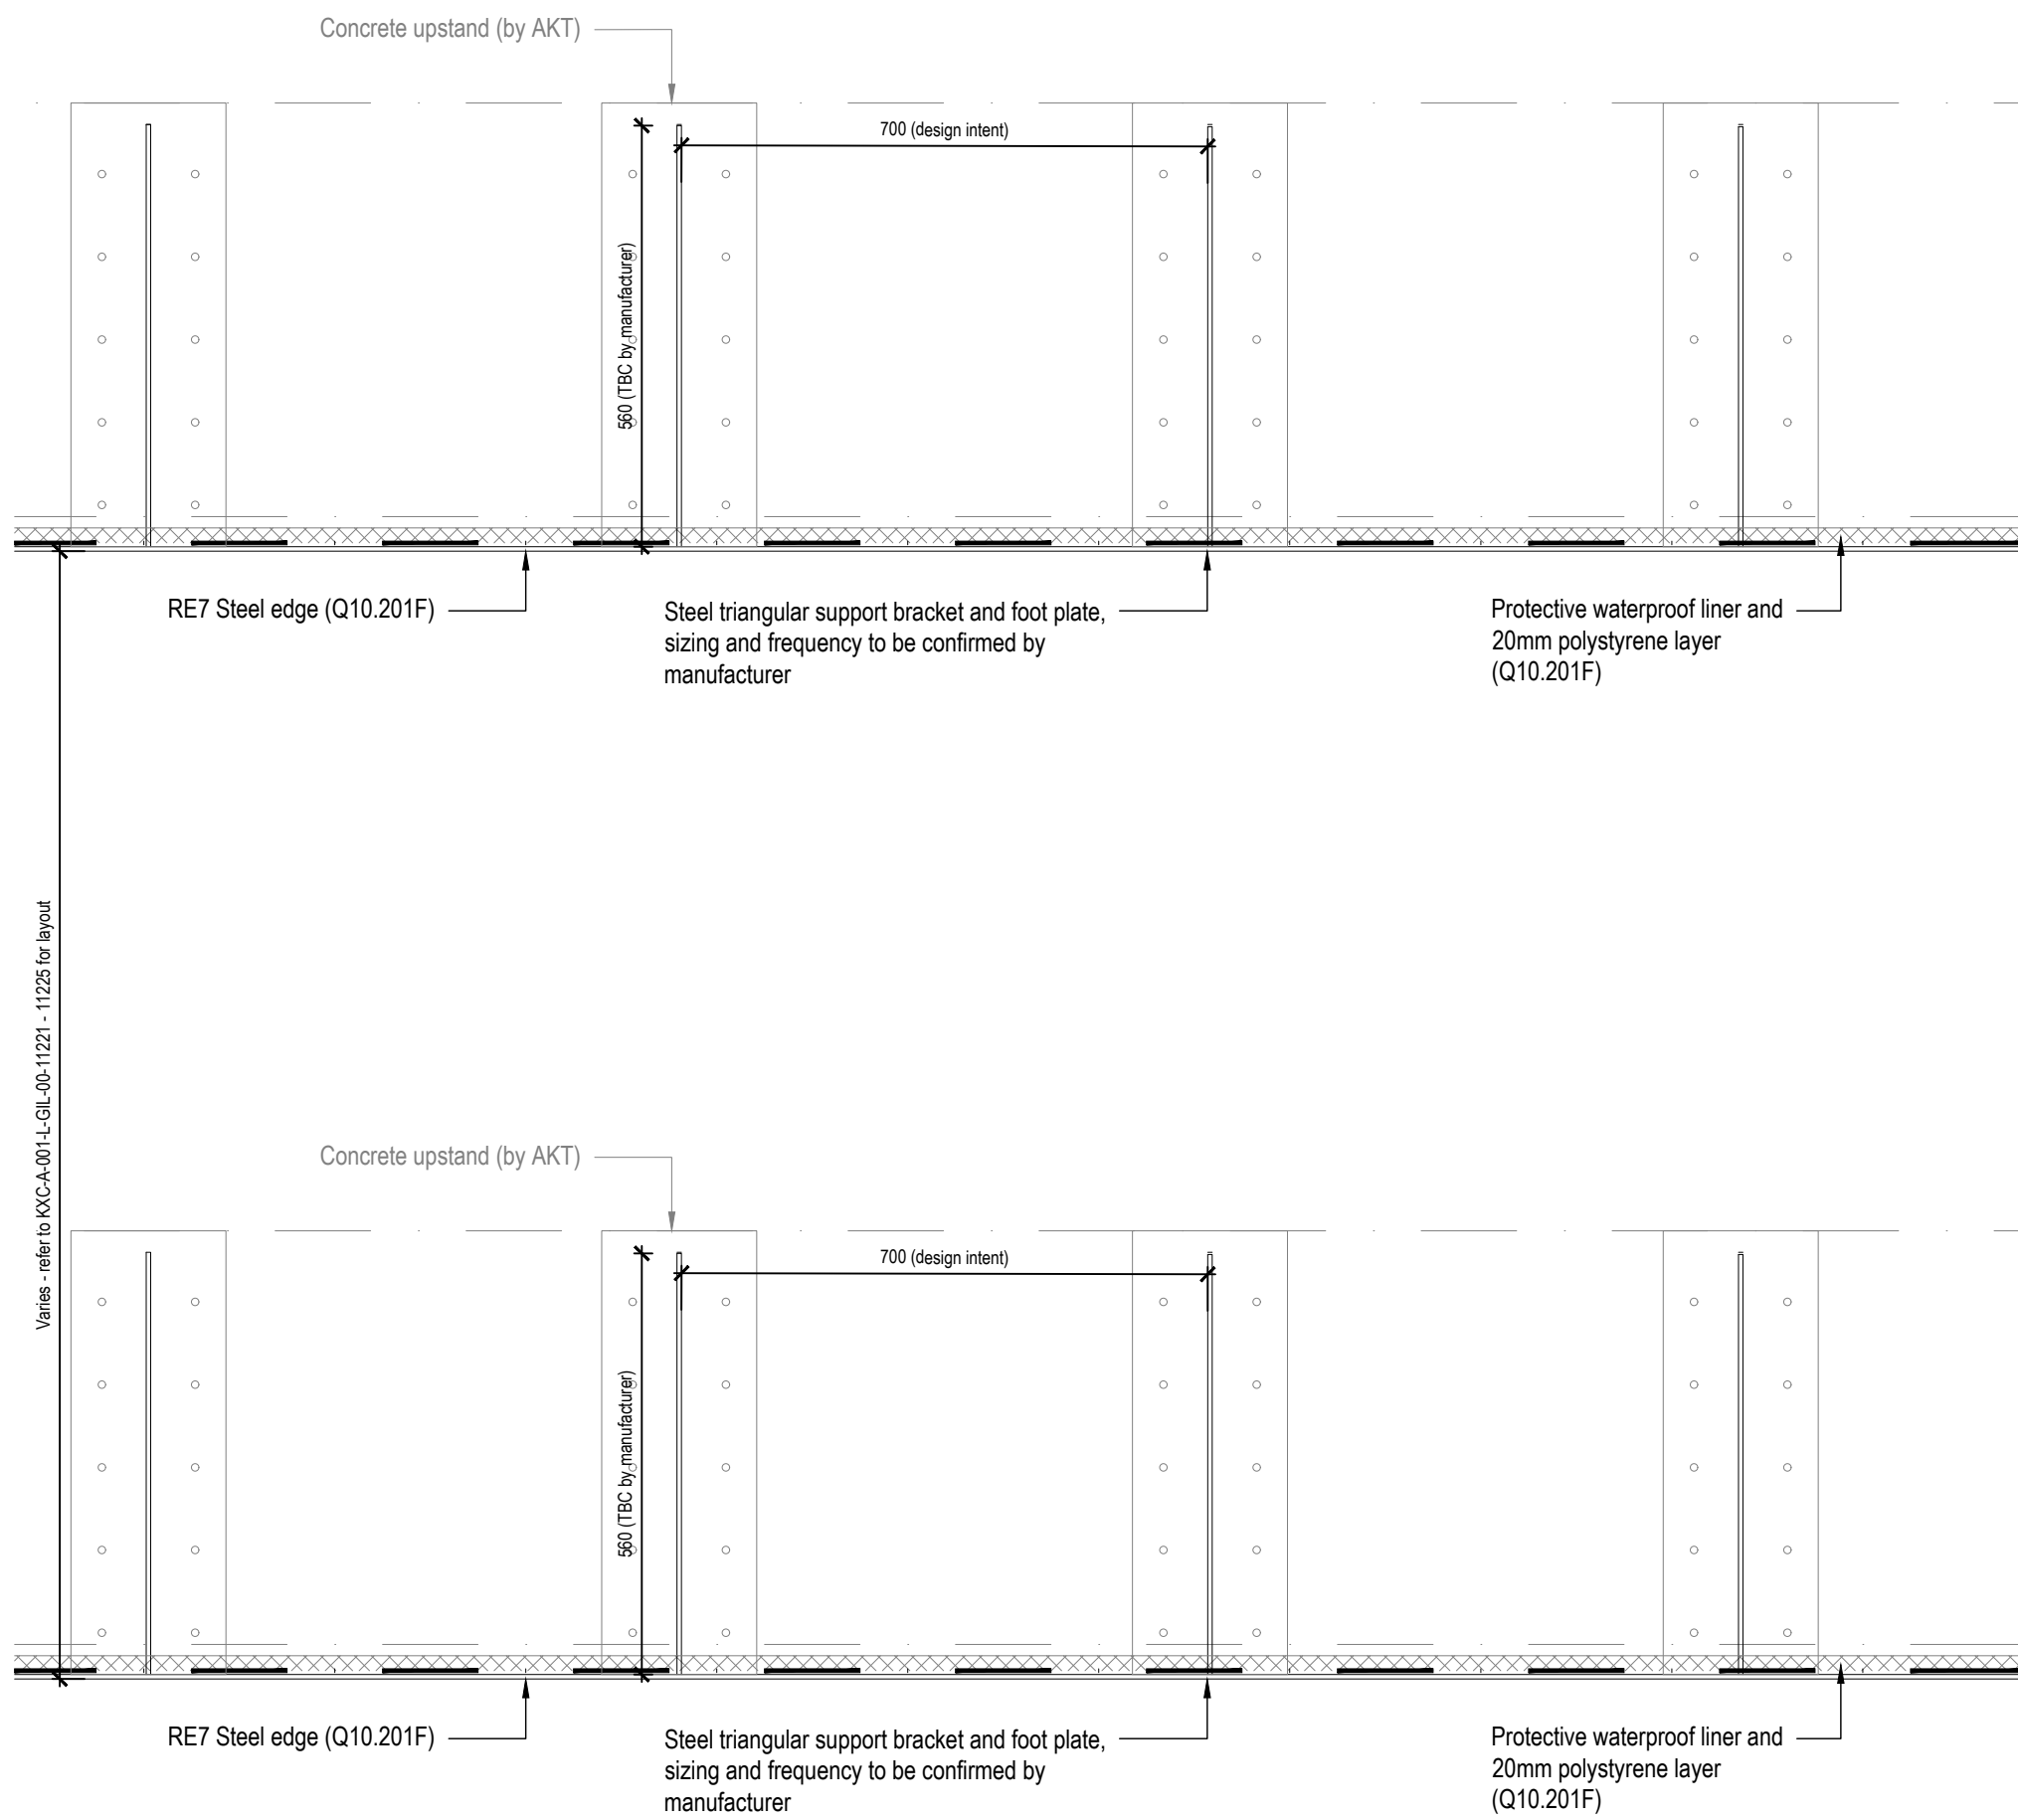

02
50046


Typical Edge Type RE7 - Steel slope edge - Elevation with Facade edge
Scale 1:10 @ A1

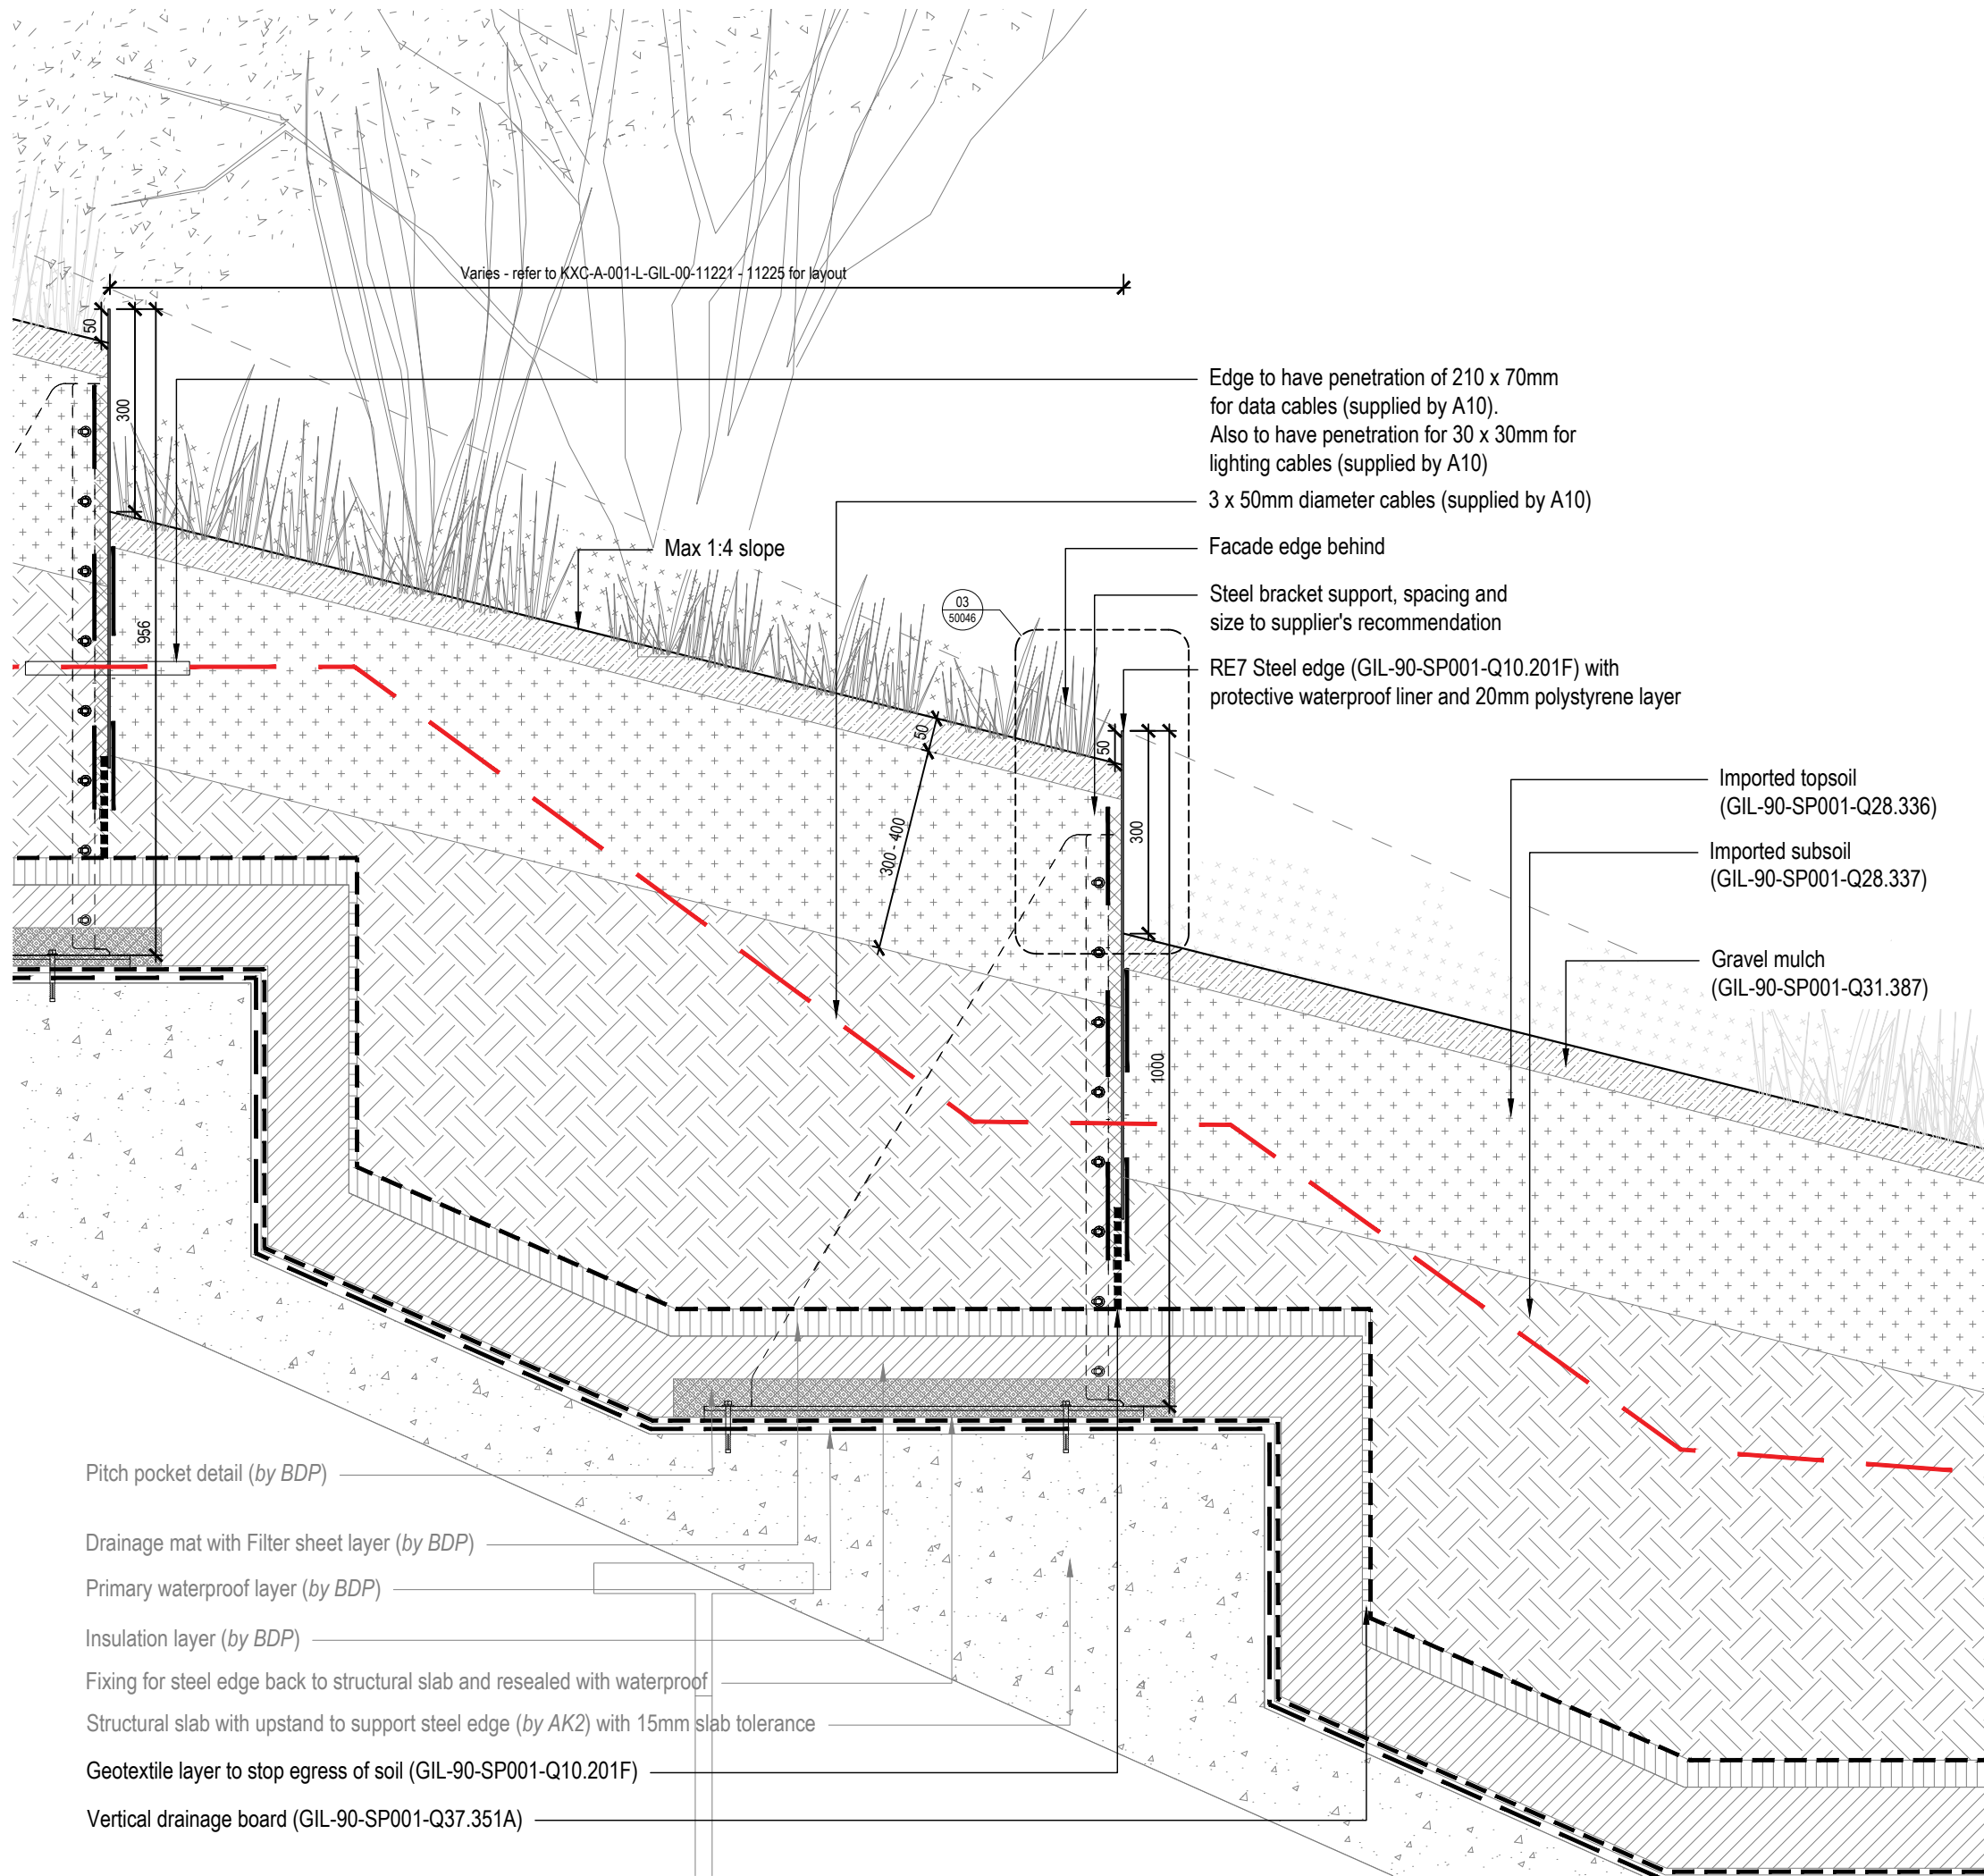

01
50046



Typical Edge Type RE7 - Steel slope edge - Plan and Section
Scale 1:10 @ A1

NOTE:
SHOP DRAWINGS WILL BE REQUIRED FOR ALL
WEATHERING STEEL EDGES AND APPROVED BY
EMPLOYER

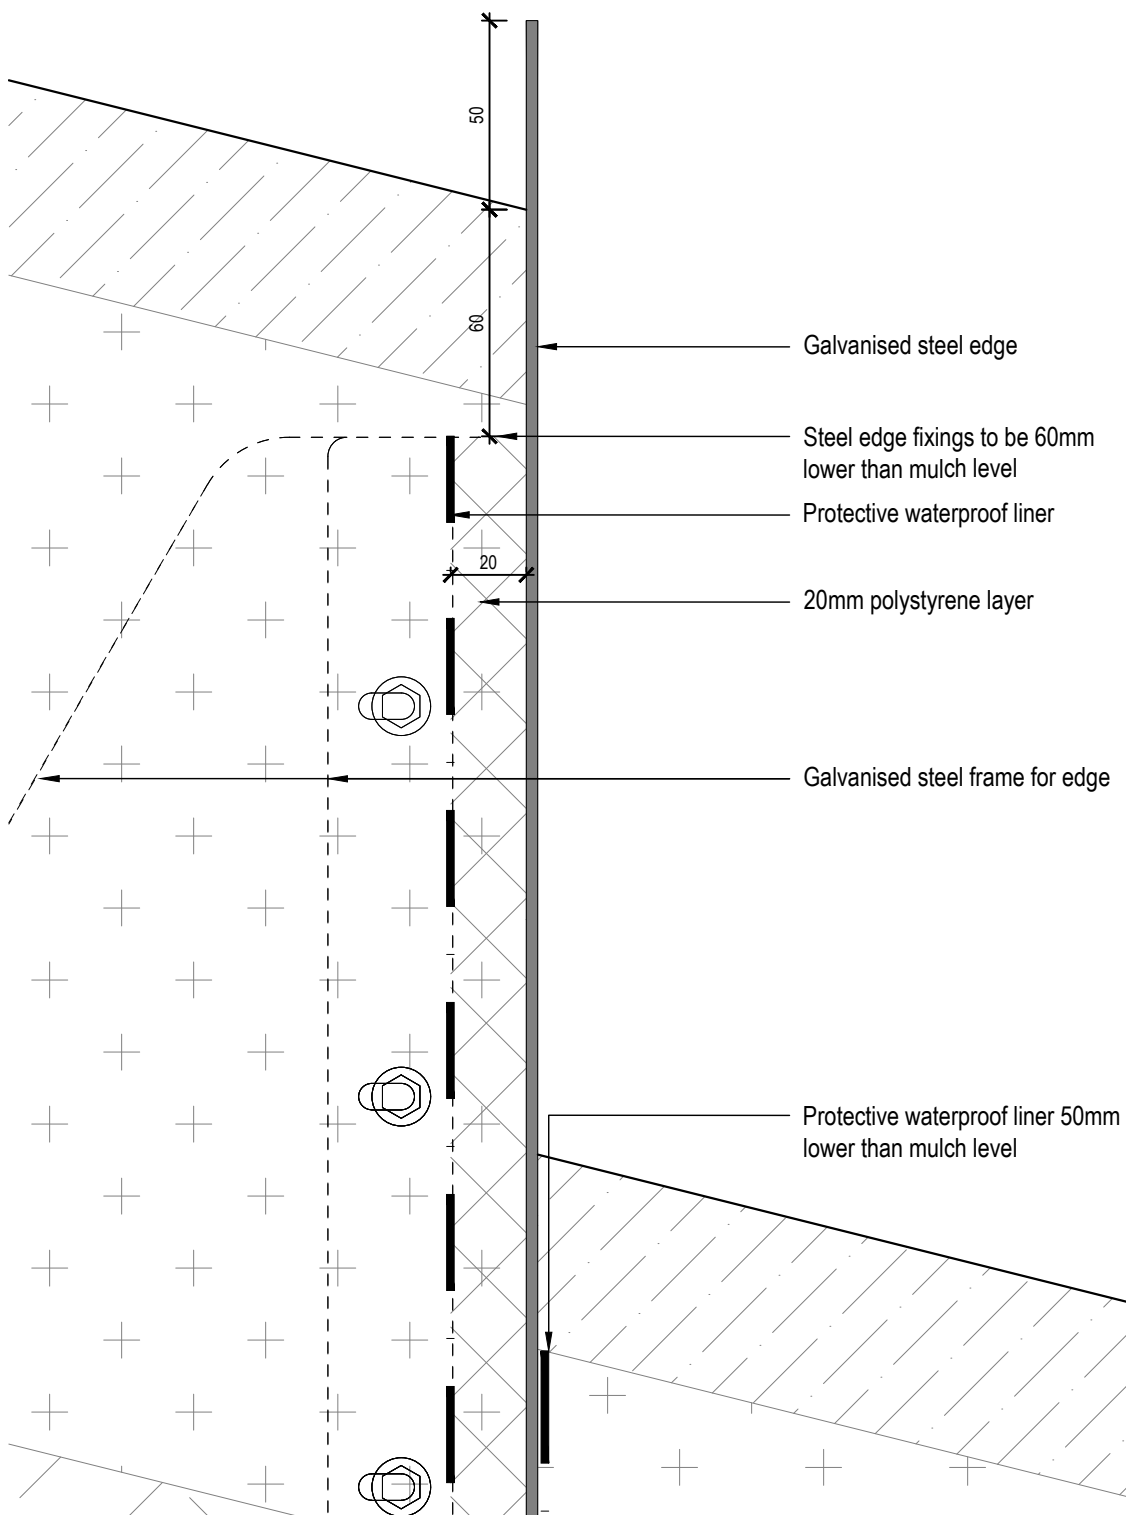

03
50046

Typical Edge Type RE7 - Steel slope edge - Inset detail
Scale 1:2 @ A1

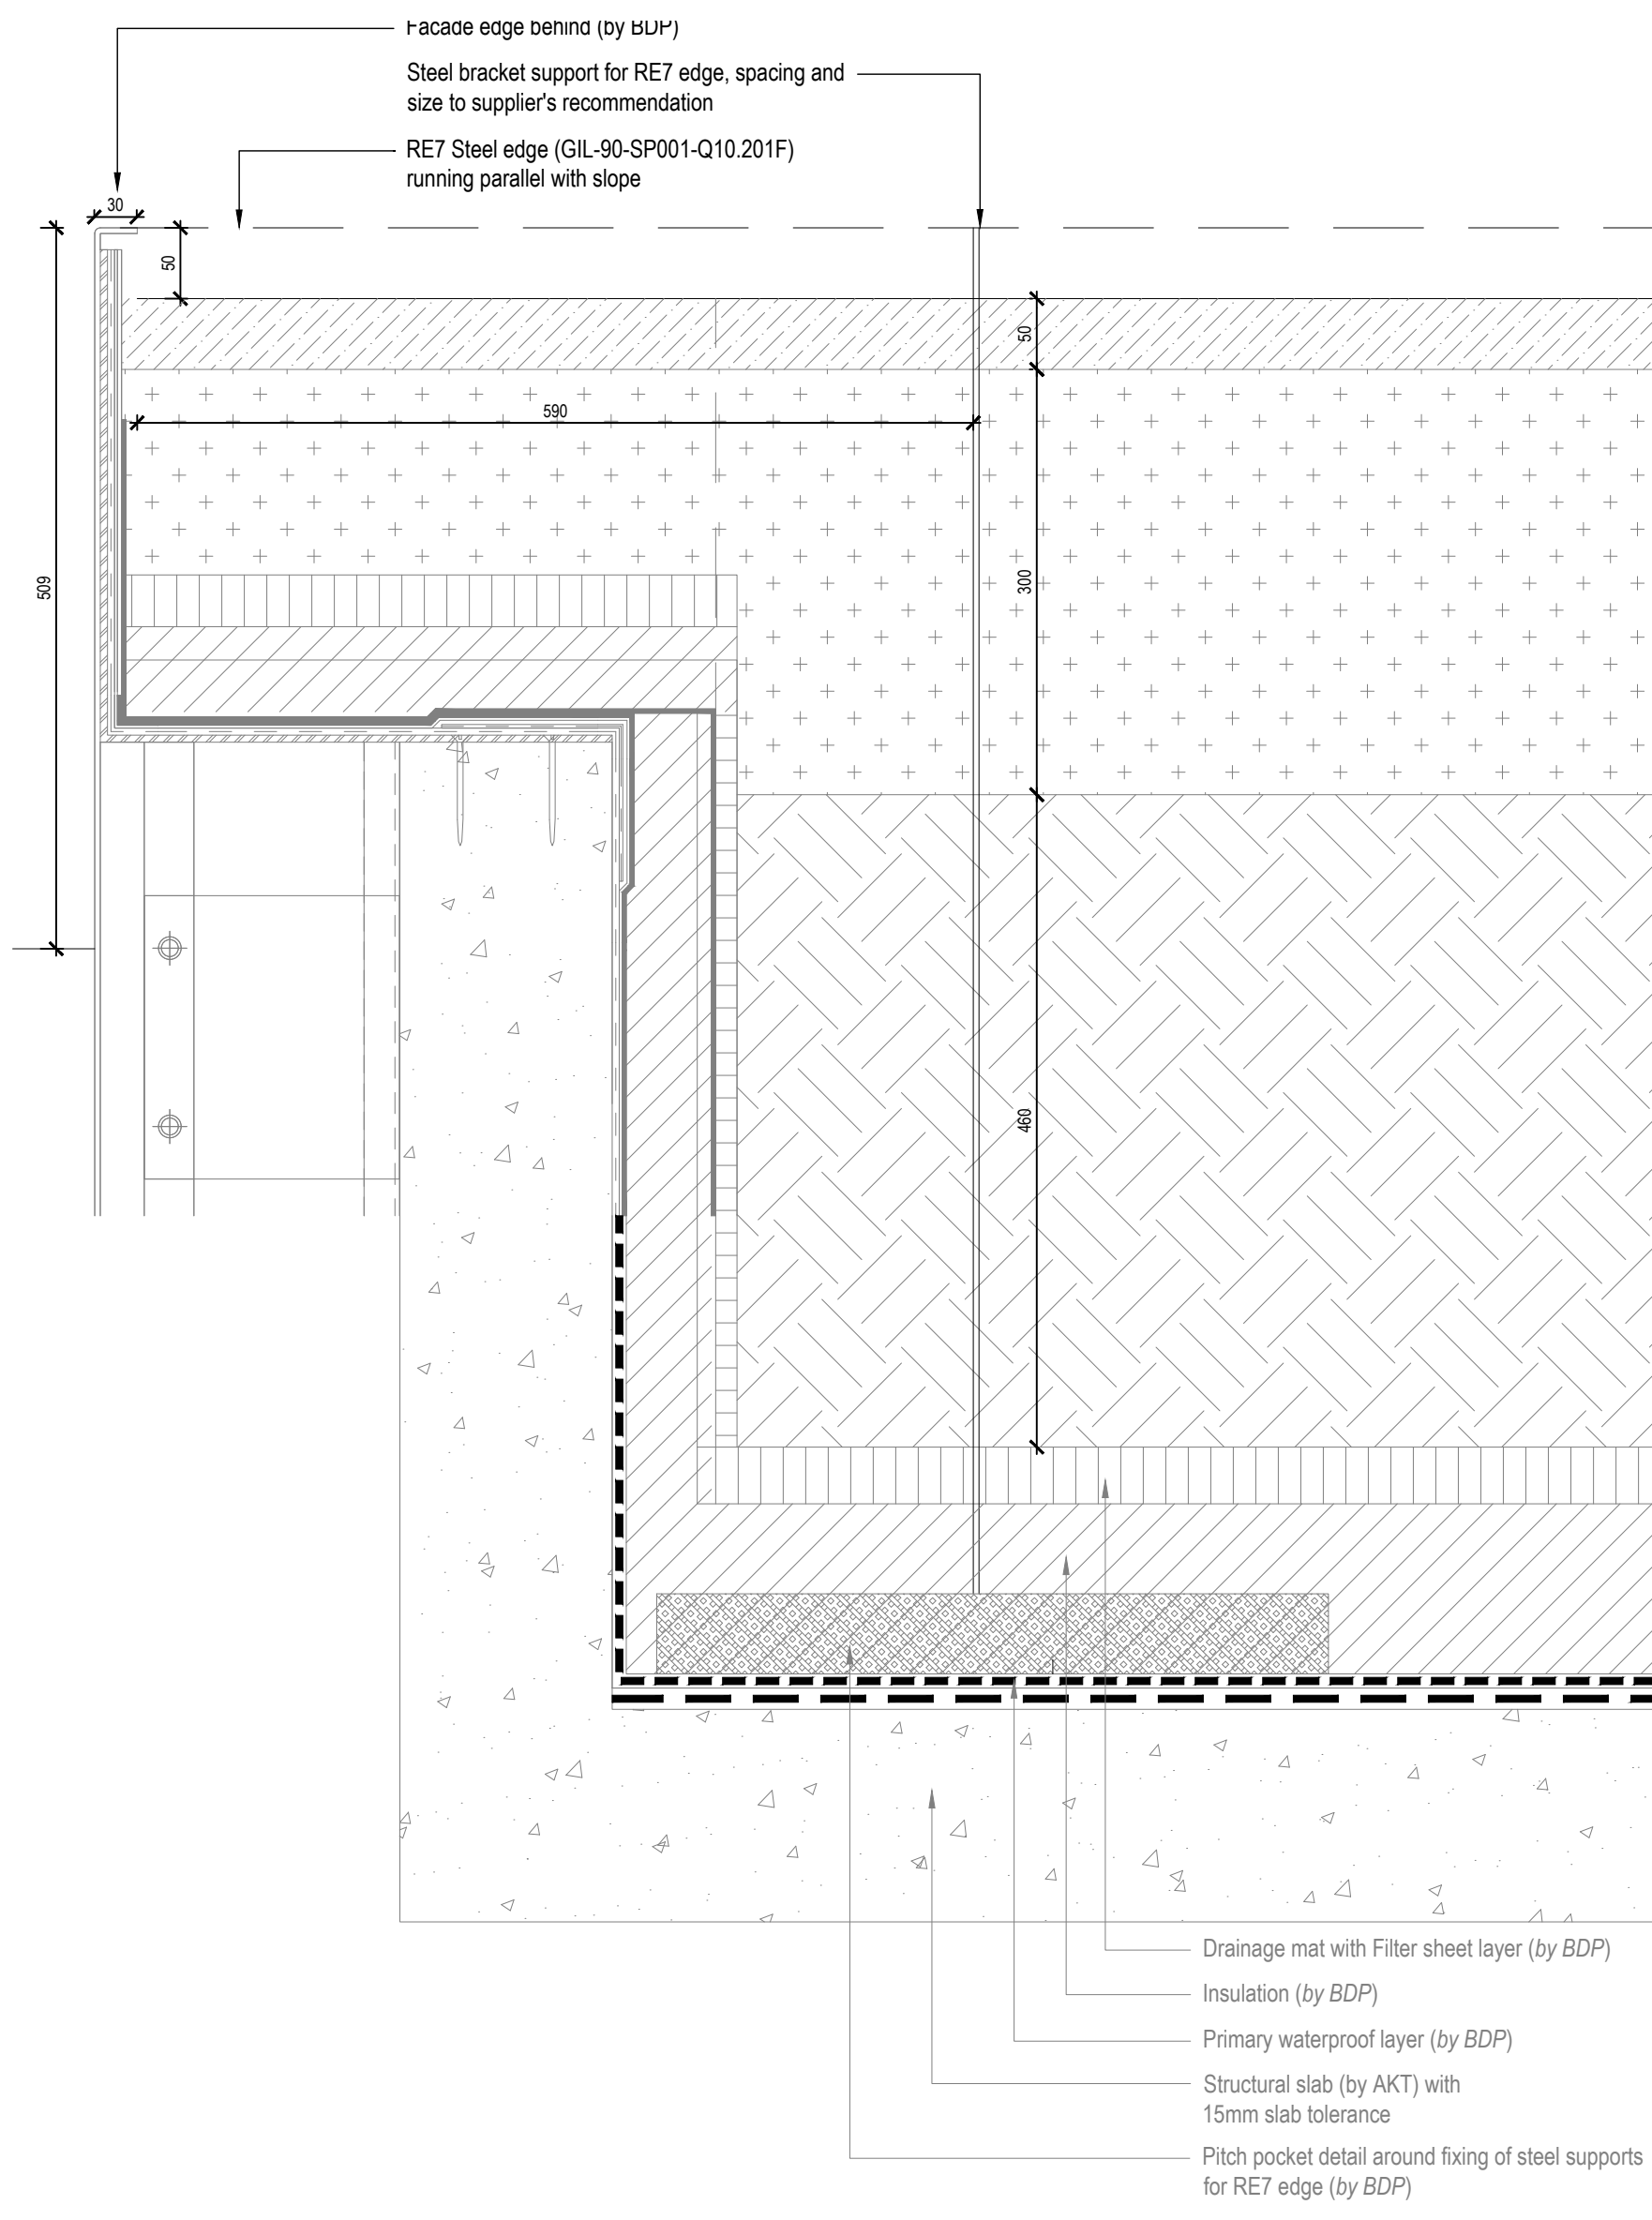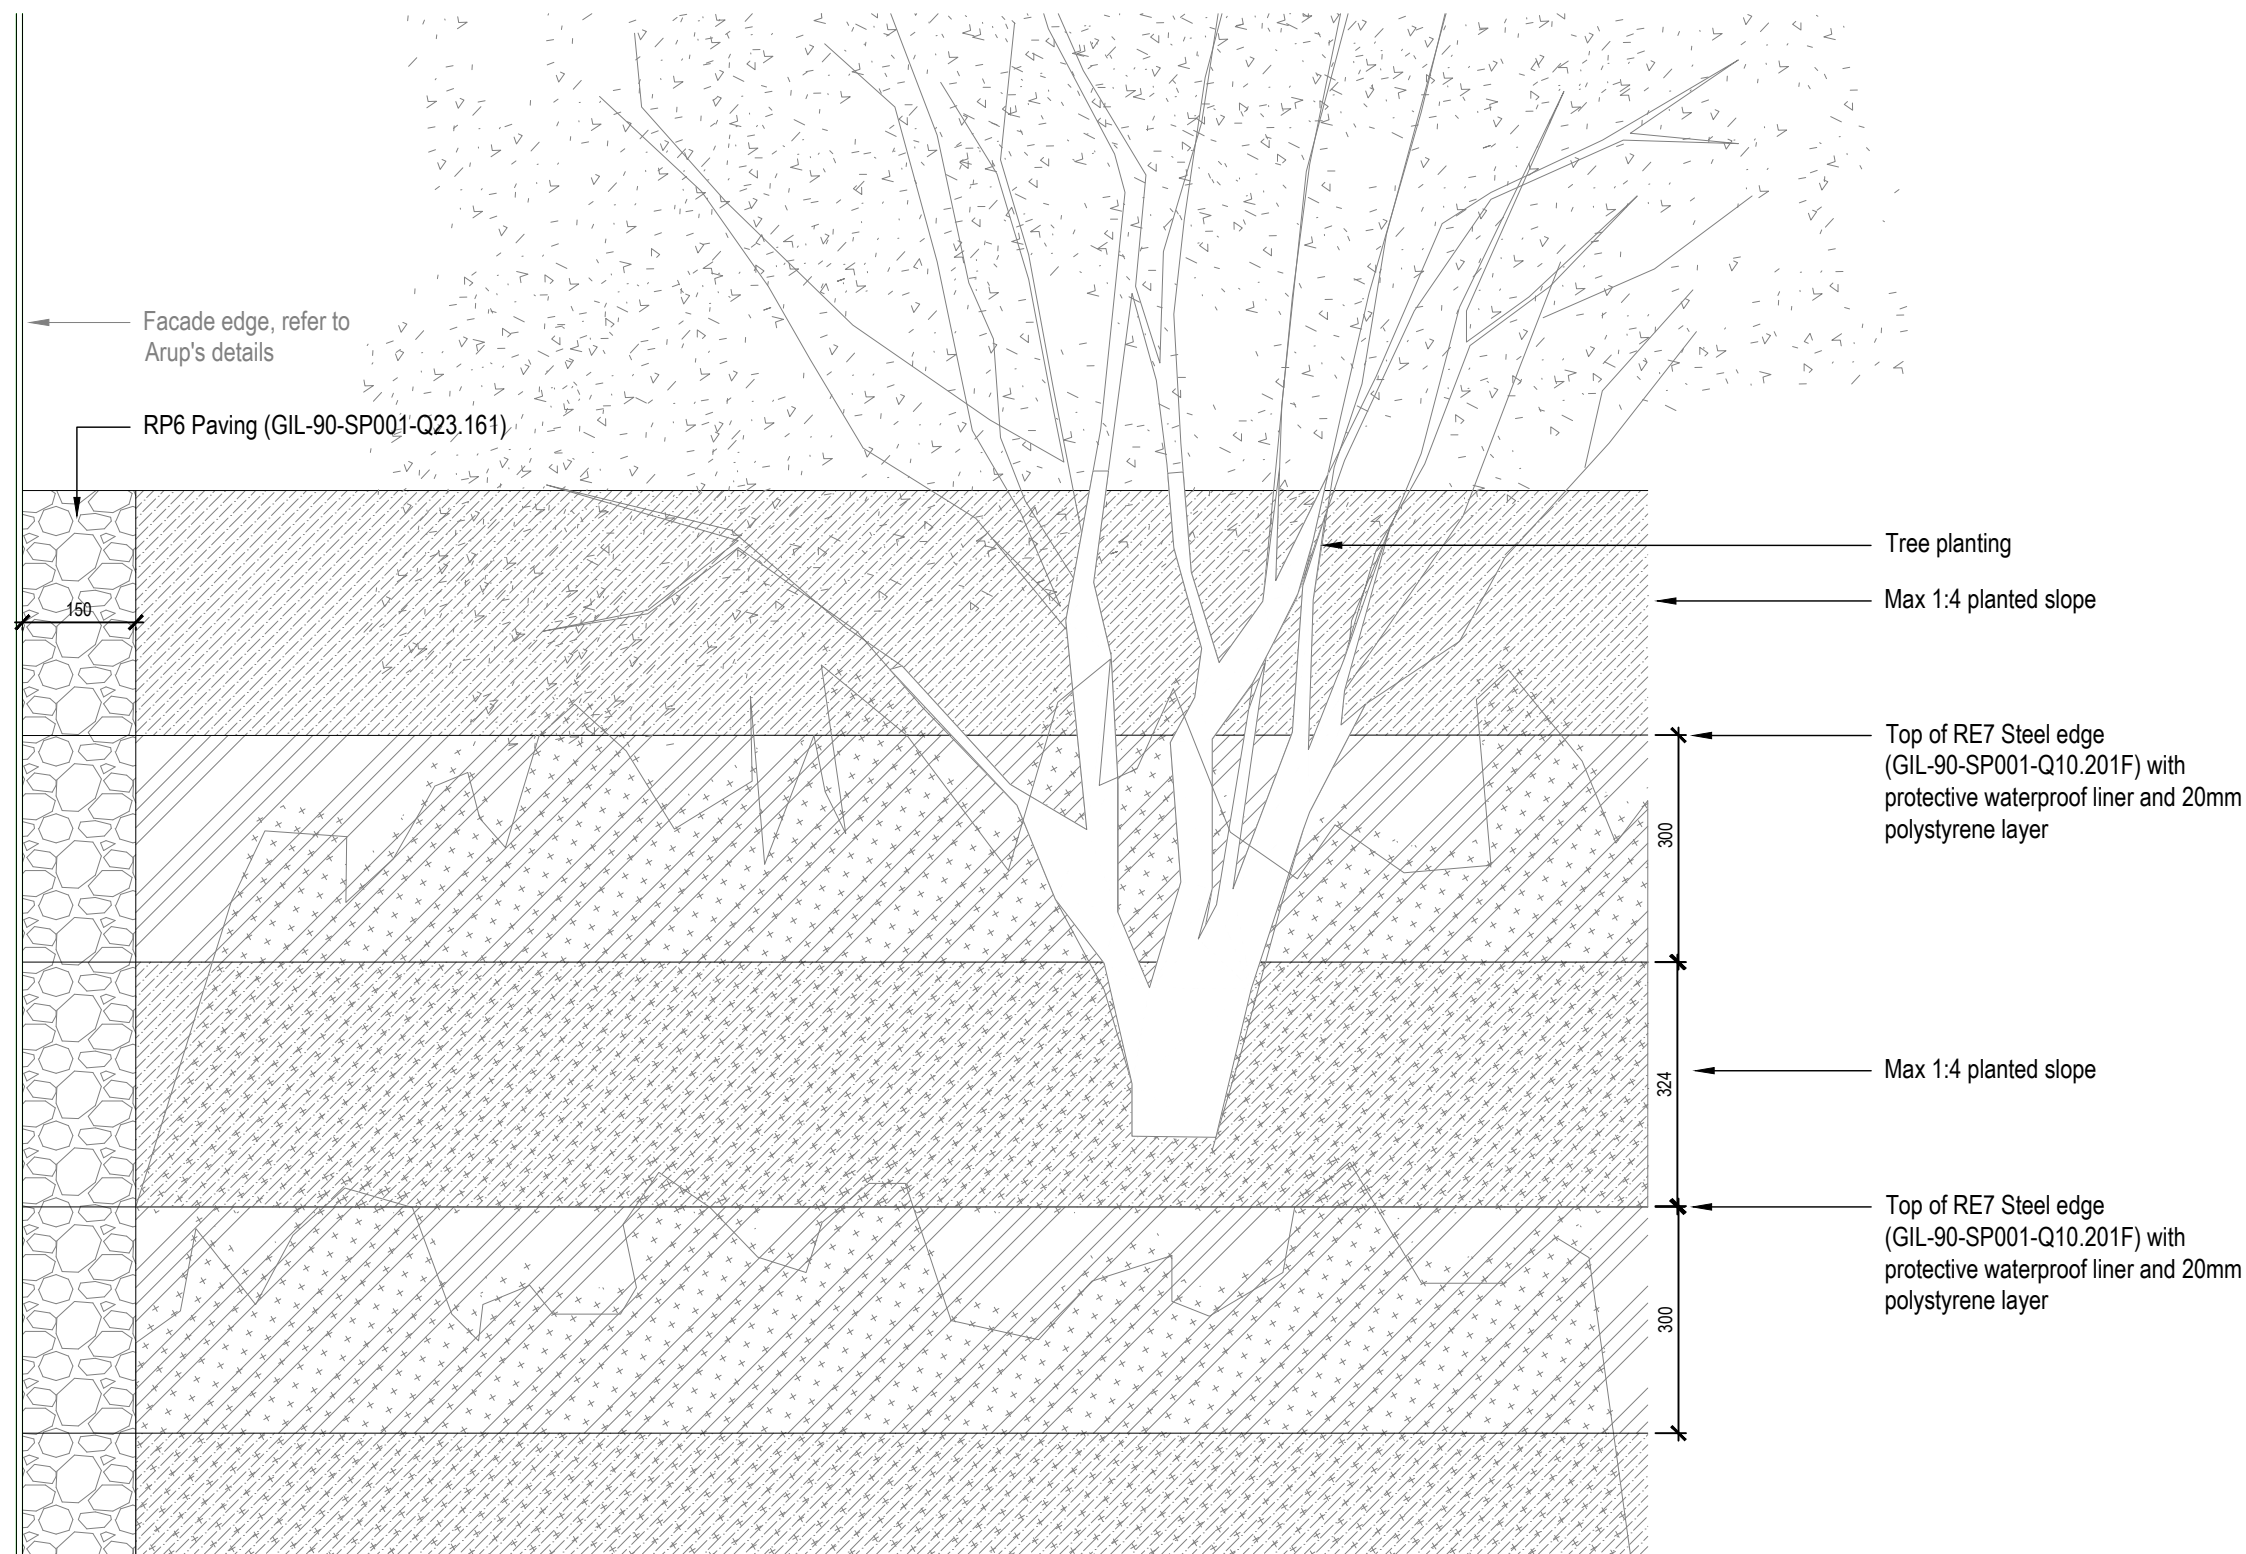

04
50046

Slope edge RE7 interface with Facade edge
Scale 1:5 @ A1

T02	Stage 4 Update	SH	AM	15.12.17
T01	Stage 4 issue	SH	AM	29.09.17
P00	Issued for Stage 4 (75% ISSUE)	MB	SH	21.07.17
REVISION	DESCRIPTION	DRAWN	CHECKED	DATE

GILLESPIES

1 St John's Square, London EC1M 4DH
P: 020 7253 2509 F: 020 7253 3900 E: design.london@gillespies.co.uk

© copyright GILLESPIES LLP, all rights reserved

FOR TENDER

Title	21.07.17
Project No.	P2007133
Scale	AS SHOWN
Size	A1
Drawn	MB
Checked	SH
Drawing No.	KXC-A-001-L-GIL-90-50046
Rev:	T02

0 2 4 6 8 10 12 14 16 18 20m