

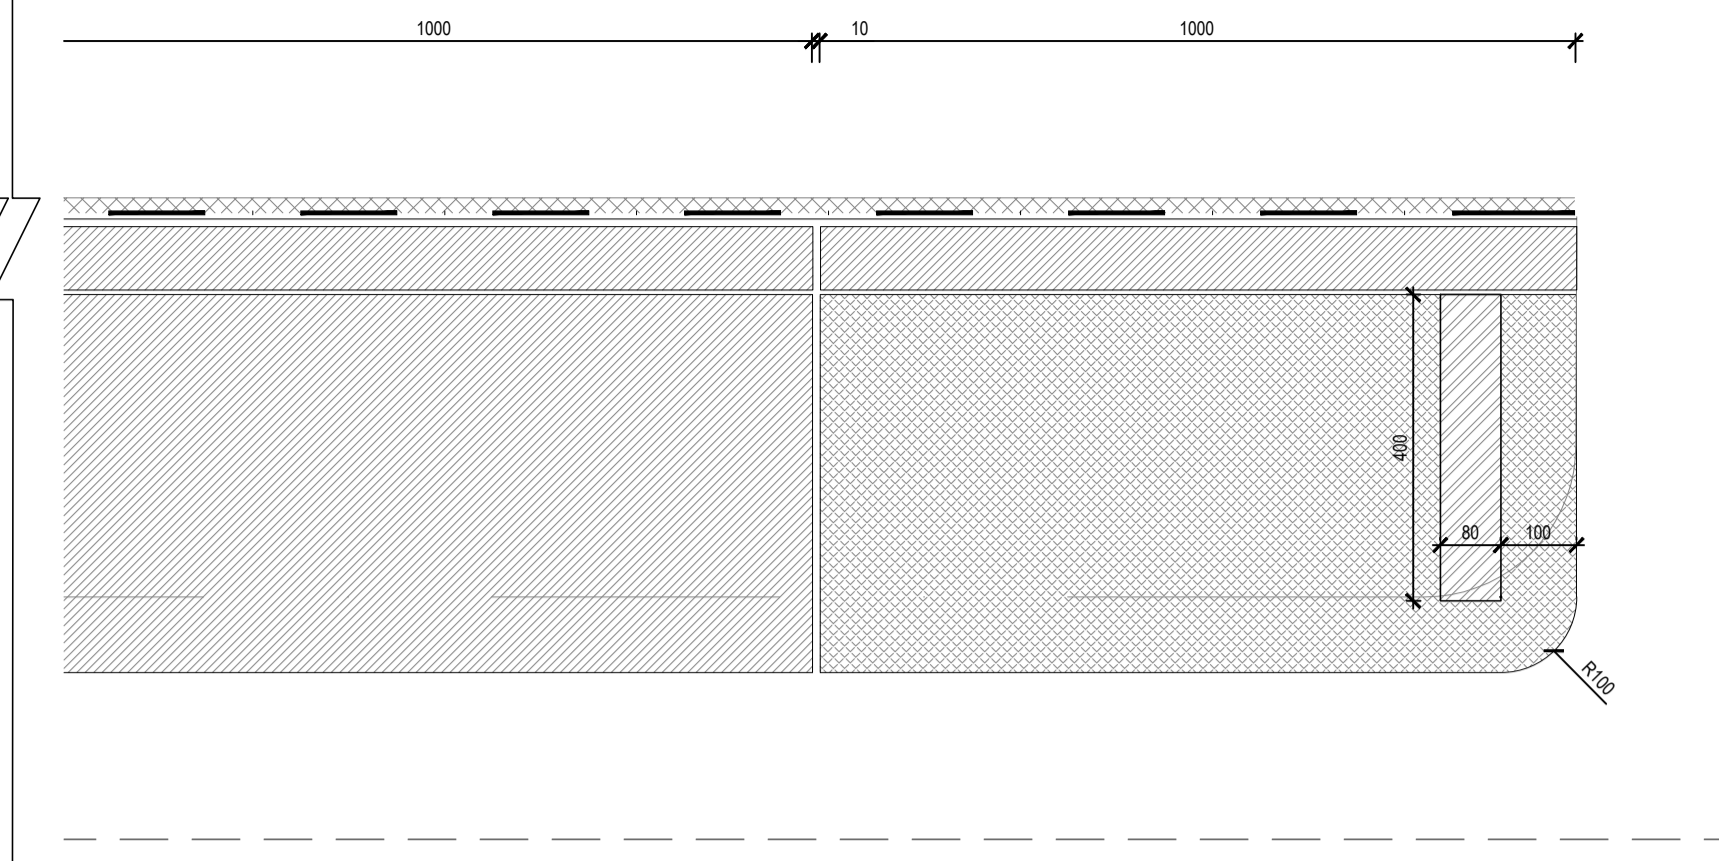


- NOTES:
- Do not scale from drawing, use figured dimensions only
 - All dimensions to be checked onsite
 - This drawing to be read in conjunction with all other Gillespies drawings and specifications
 - For General Arrangement Landscape Plan, refer to KXC-A-001-L-GIL-00-11211 / 11212 / 11213 / 11214 / 11215
 - For Walls and Edges, refer to KXC-A-001-L-GIL-00-11221 / 11222 / 11223 / 11224 / 11225
 - For Overall Levels Plan, refer to KXC-A-001-L-GIL-00-11202
 - For Detailed Levels, refer to KXC-A-001-L-GIL-00-11231 / 11232 / 11233 / 11234 / 11235
 - For Landscape Roof specifications refer to KXC-A-001-L-GIL-90-SP001
 - For interface details with RE8 Edge, refer to KXC-A-001-L-GIL-90-50058
 - For Lighting bench details, refer to BDP's drawing KXC-A-001-J-BDP-63-50001
 - For Roof Services layouts, refer to KXC-A-001-L-GIL-90-11291 - KXC-A-001-L-GIL-90-11295

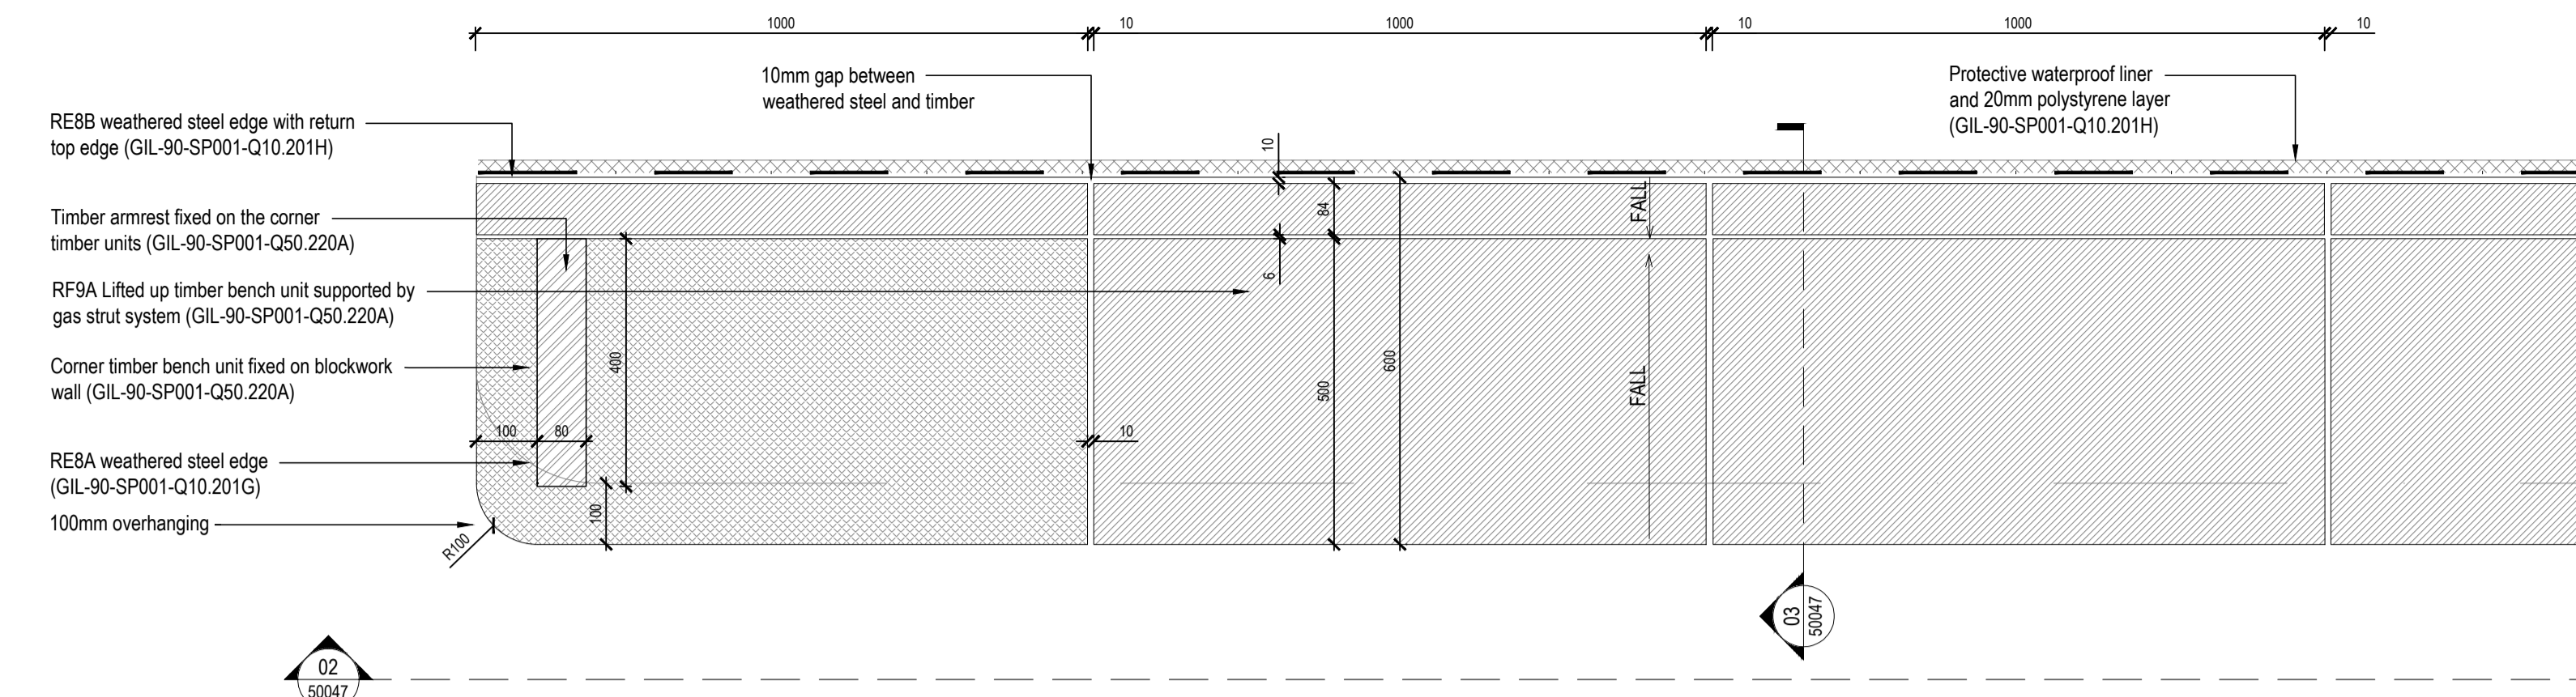

01 50047 Typical Edge Type RE8 - 450mm Steel edge with 450mm Steel backrest - Plan
Scale 1:10 @ A1

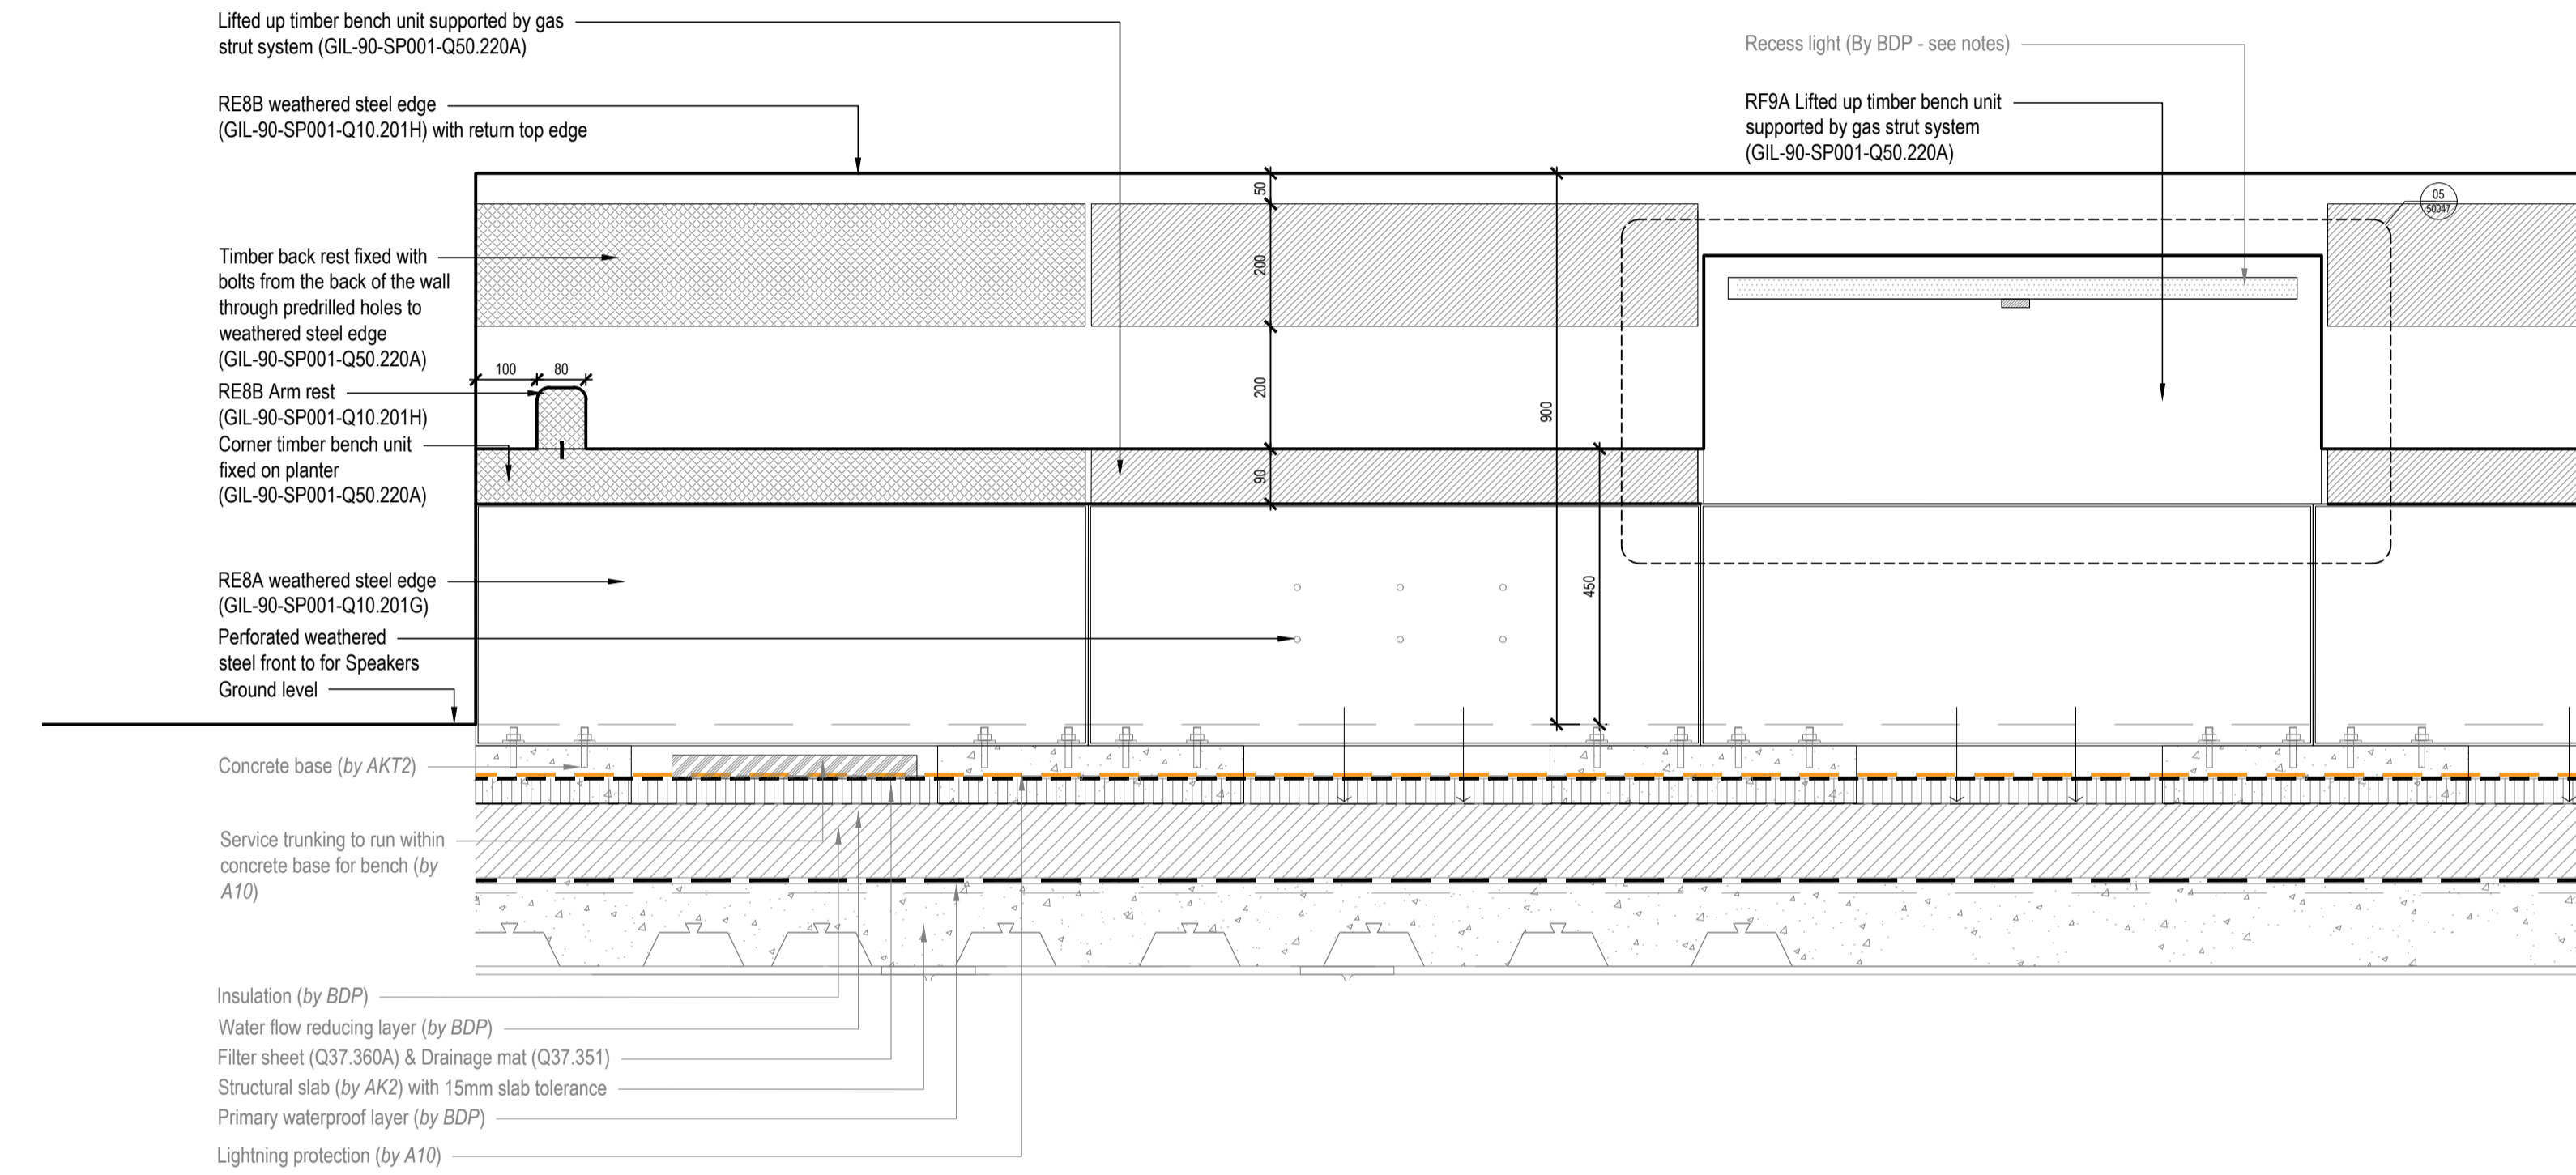

02 50047 Typical Edge Type RE8 - 450mm Steel edge with 450mm Steel backrest - Elevation
Scale 1:10 @ A1

NOTE:
SHOP DRAWINGS WILL BE REQUIRED FOR ALL WEATHERING STEEL EDGES AND APPROVED BY EMPLOYER


NOTE:
For Roof Bench Schedule, refer to KXC-A-001-L-GIL-00-SH002
All timber units to be lifted up
Access to timber bench storage will be lockable

REVISION	DESCRIPTION	DATE	BY	CHECKED
T05	For Tender (CRF 183)	14.10.19	SH	AM
T04	For Tender (NMC)	07.12.18	SH	AM
T03	For Tender (CRF 137)	04.04.18	SH	AM
T02	Stage 4 Update	15.12.17	SH	AM
T01	Stage 4 Issue	29.09.17	CD	AM
P01	Issued for mid stage review	03.08.17	MB	AM
P00	Issued for Stage 4 (75% ISSUE)	21.07.17	MB	SH


GILLESPIES

1 St John's Square London EC1M 4EH
P: 020 7253 2929 F: 020 7253 3900 E: design.london@gillespies.co.uk


© copyright GILLESPIES LLP, all rights reserved

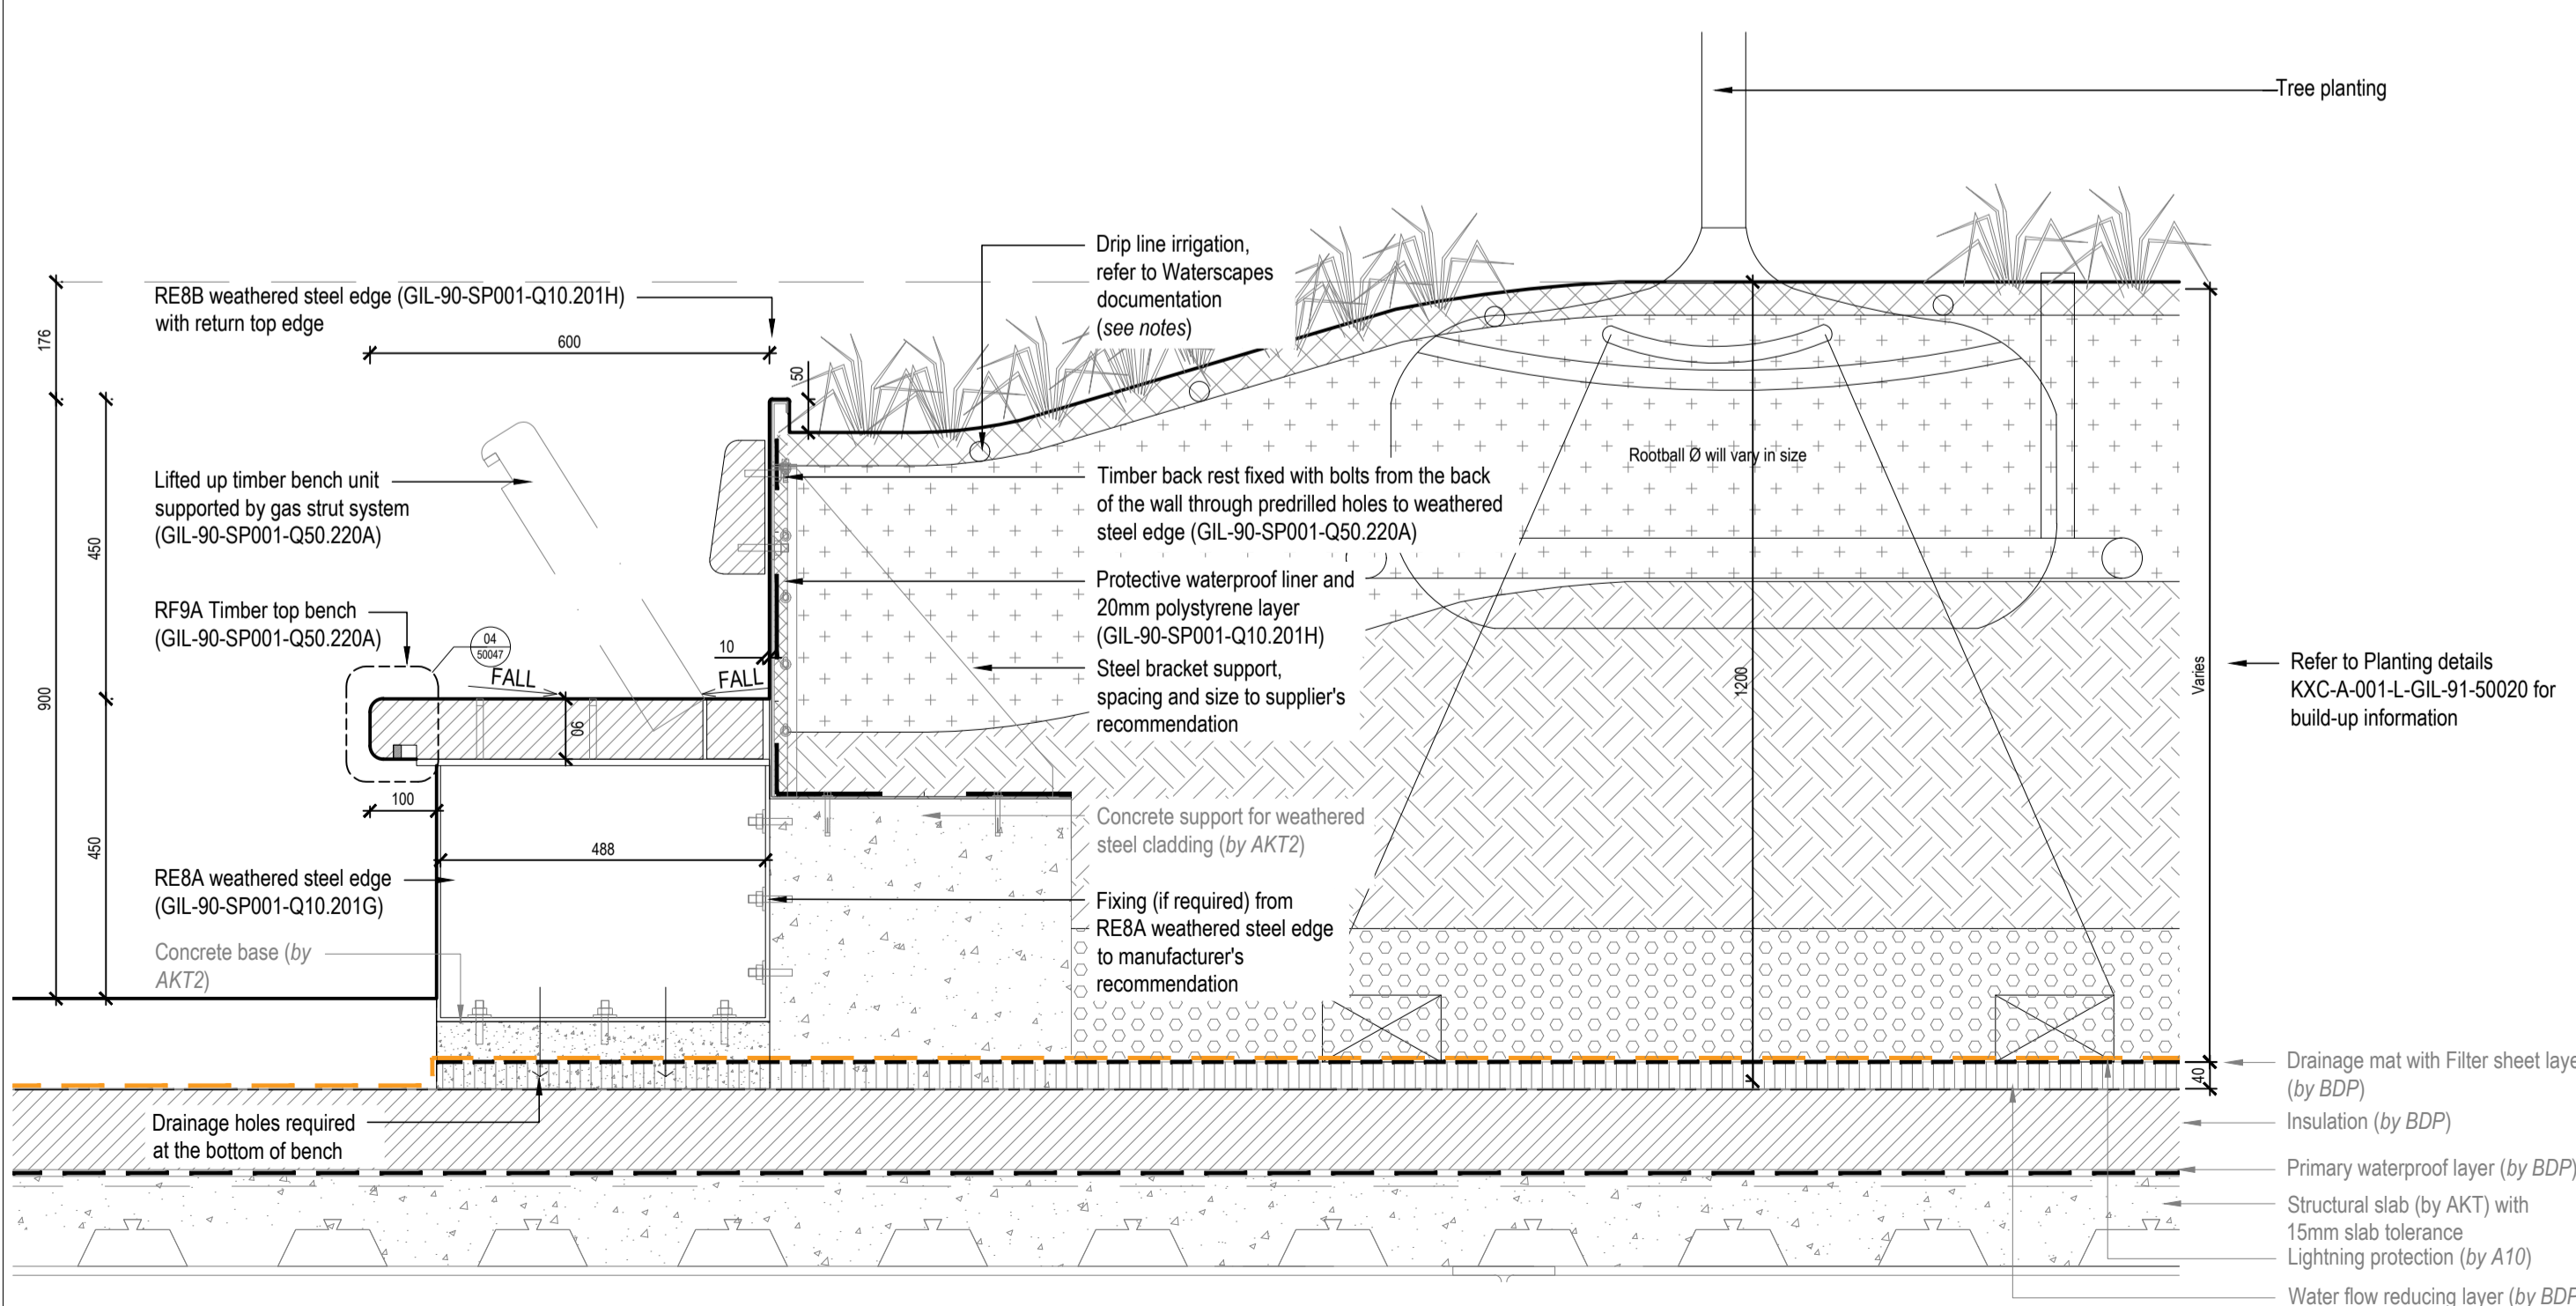


03 50047 Typical Edge Type RE8 - 450mm Steel edge with 450mm Steel backrest - Section
Scale 1:10 @ A1

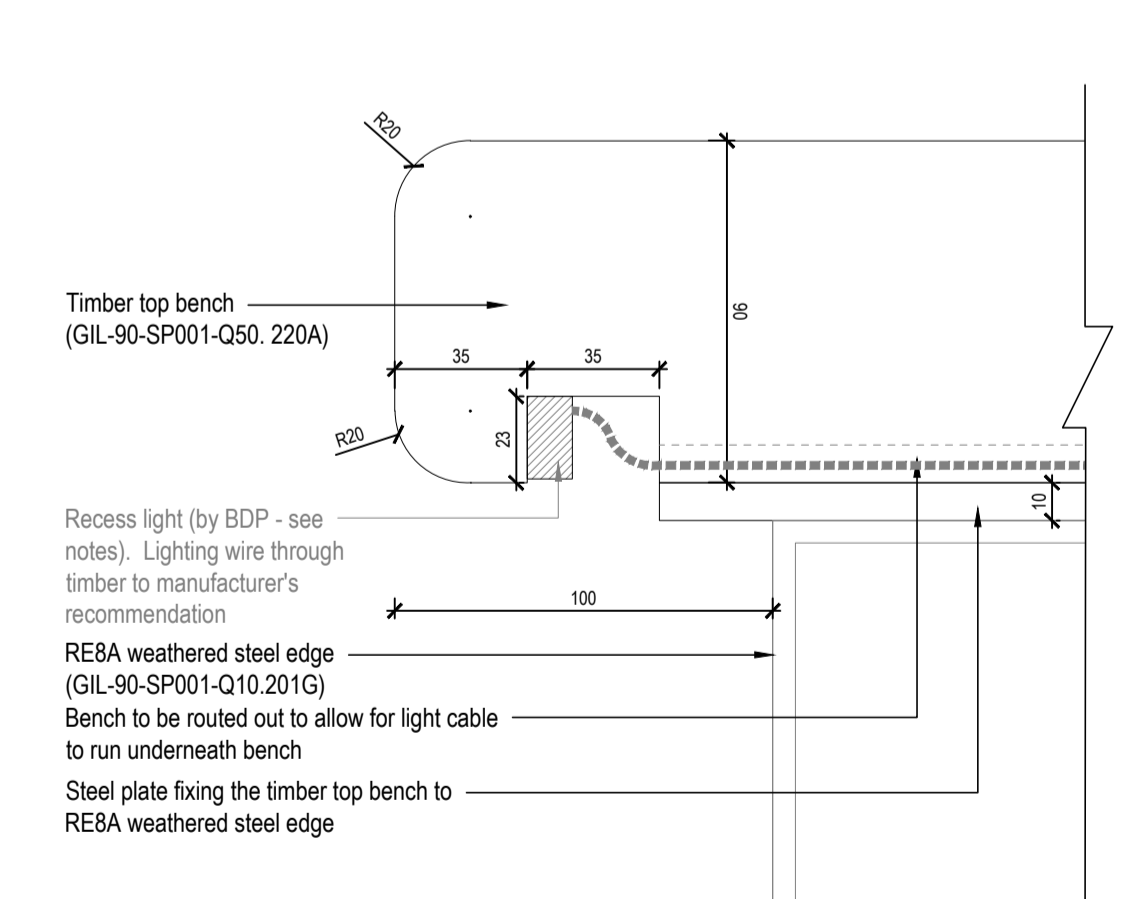

04 50047 Typical Edge Type RE8 - Recess light - Section
Scale 1:2 @ A1

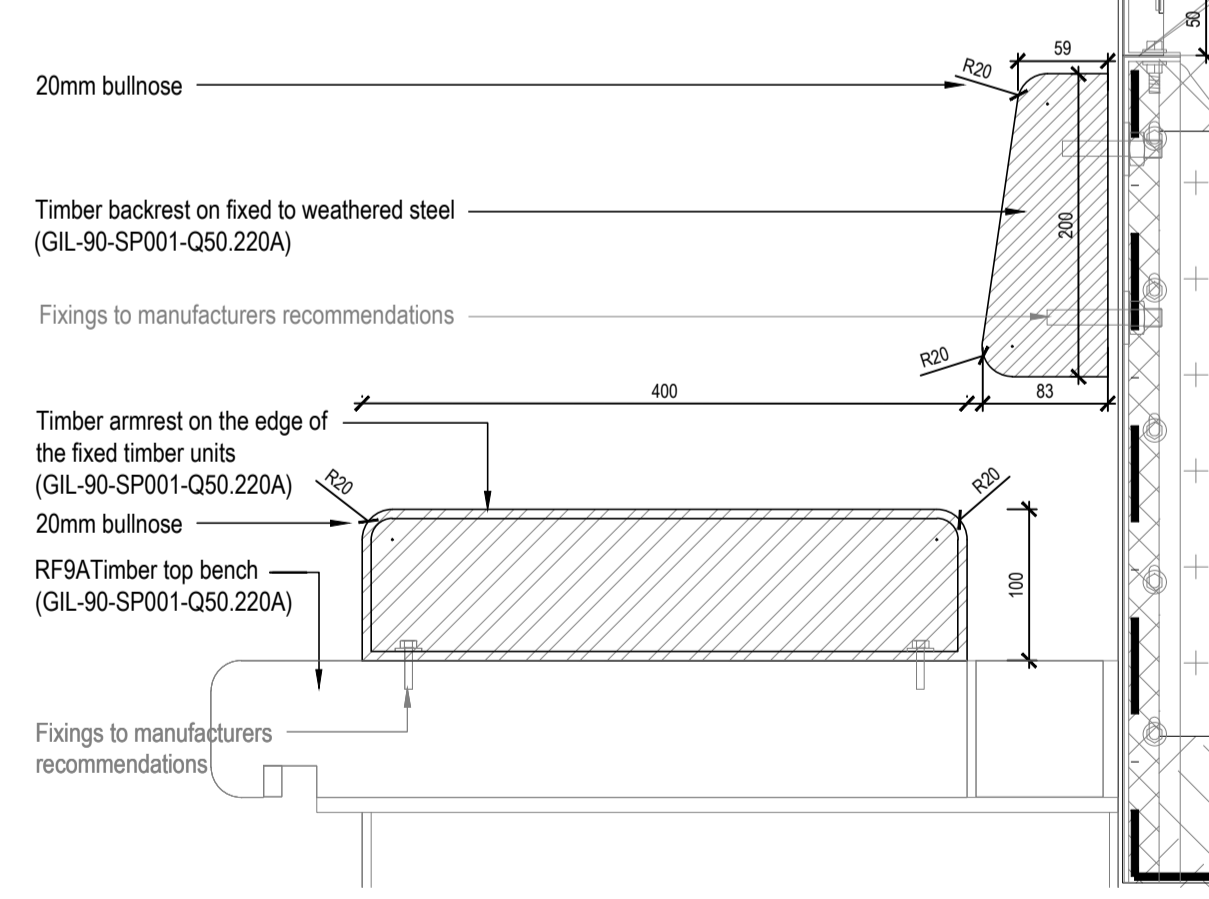

06 50047 Typical Edge Type RE8 - Armrest - Section
Scale 1:5 @ A1

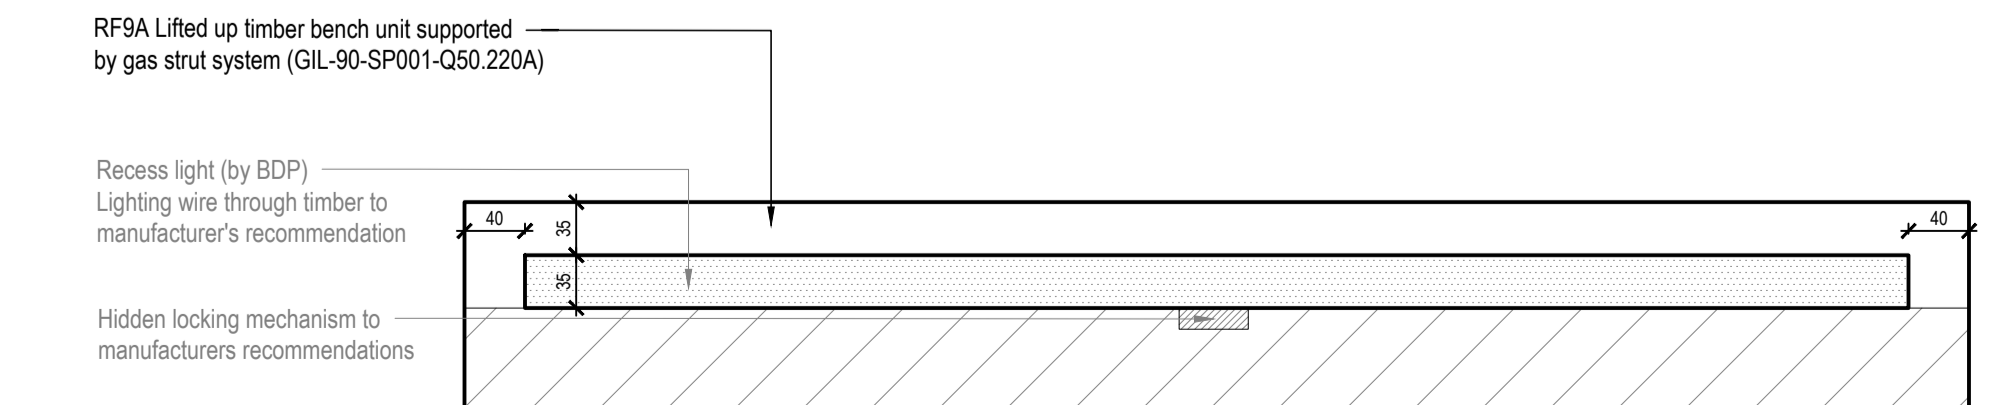

05 50047 Typical Edge Type RE8 - Recess light under timber unit - Elevation
Scale 1:5 @ A1

FOR TENDER

DATE	DESCRIPTION
03/08/2017	Project No. P2007133
	Scale: VARIES
	Size: A1
	Drawn: SH
	Checked: AM
	Rev:

Project No. KXC-A-001-L-GIL-90-50047

Sheet No. T05