




- NOTES:
- 1.0 Do not scale from drawing, use figured dimensions only
 - 1.1 All dimensions to be checked onsite
 - 1.2 This drawing to be read in conjunction with all other Gillespies drawings and specifications
 - 1.3 For General Arrangement Landscape Plan, refer to KXC-A-001-L-GIL-00-11201
 - 1.4 For Hard Materials, refer to KXC-A-001-L-GIL-00-11211 / 11212 / 11213 / 11214 / 11215
 - 1.5 For Walls and Edges, refer to KXC-A-001-L-GIL-00-11221 / 11222 / 11223 / 11224 / 11225
 - 1.6 For Overall Levels Plan, refer to KXC-A-001-L-GIL-00-11202
 - 1.7 For Detailed Levels, refer to KXC-A-001-L-GIL-00-11231 / 11232 / 11233 / 11234 / 11235
 - 1.8 For Landscape Roof specifications refer to KXC-A-001-L-GIL-90-SP001
 - 1.9 For Waterscapes information refer to KXC-A-001-A-WSL-91-09802 / 11201 / 50002 / 50003 / 50004 / 50005 / RP001 / RP002
 - 1.10 Refer to KXC-A-001-L-GIL-90-50057 for interface details with RE8 Edge

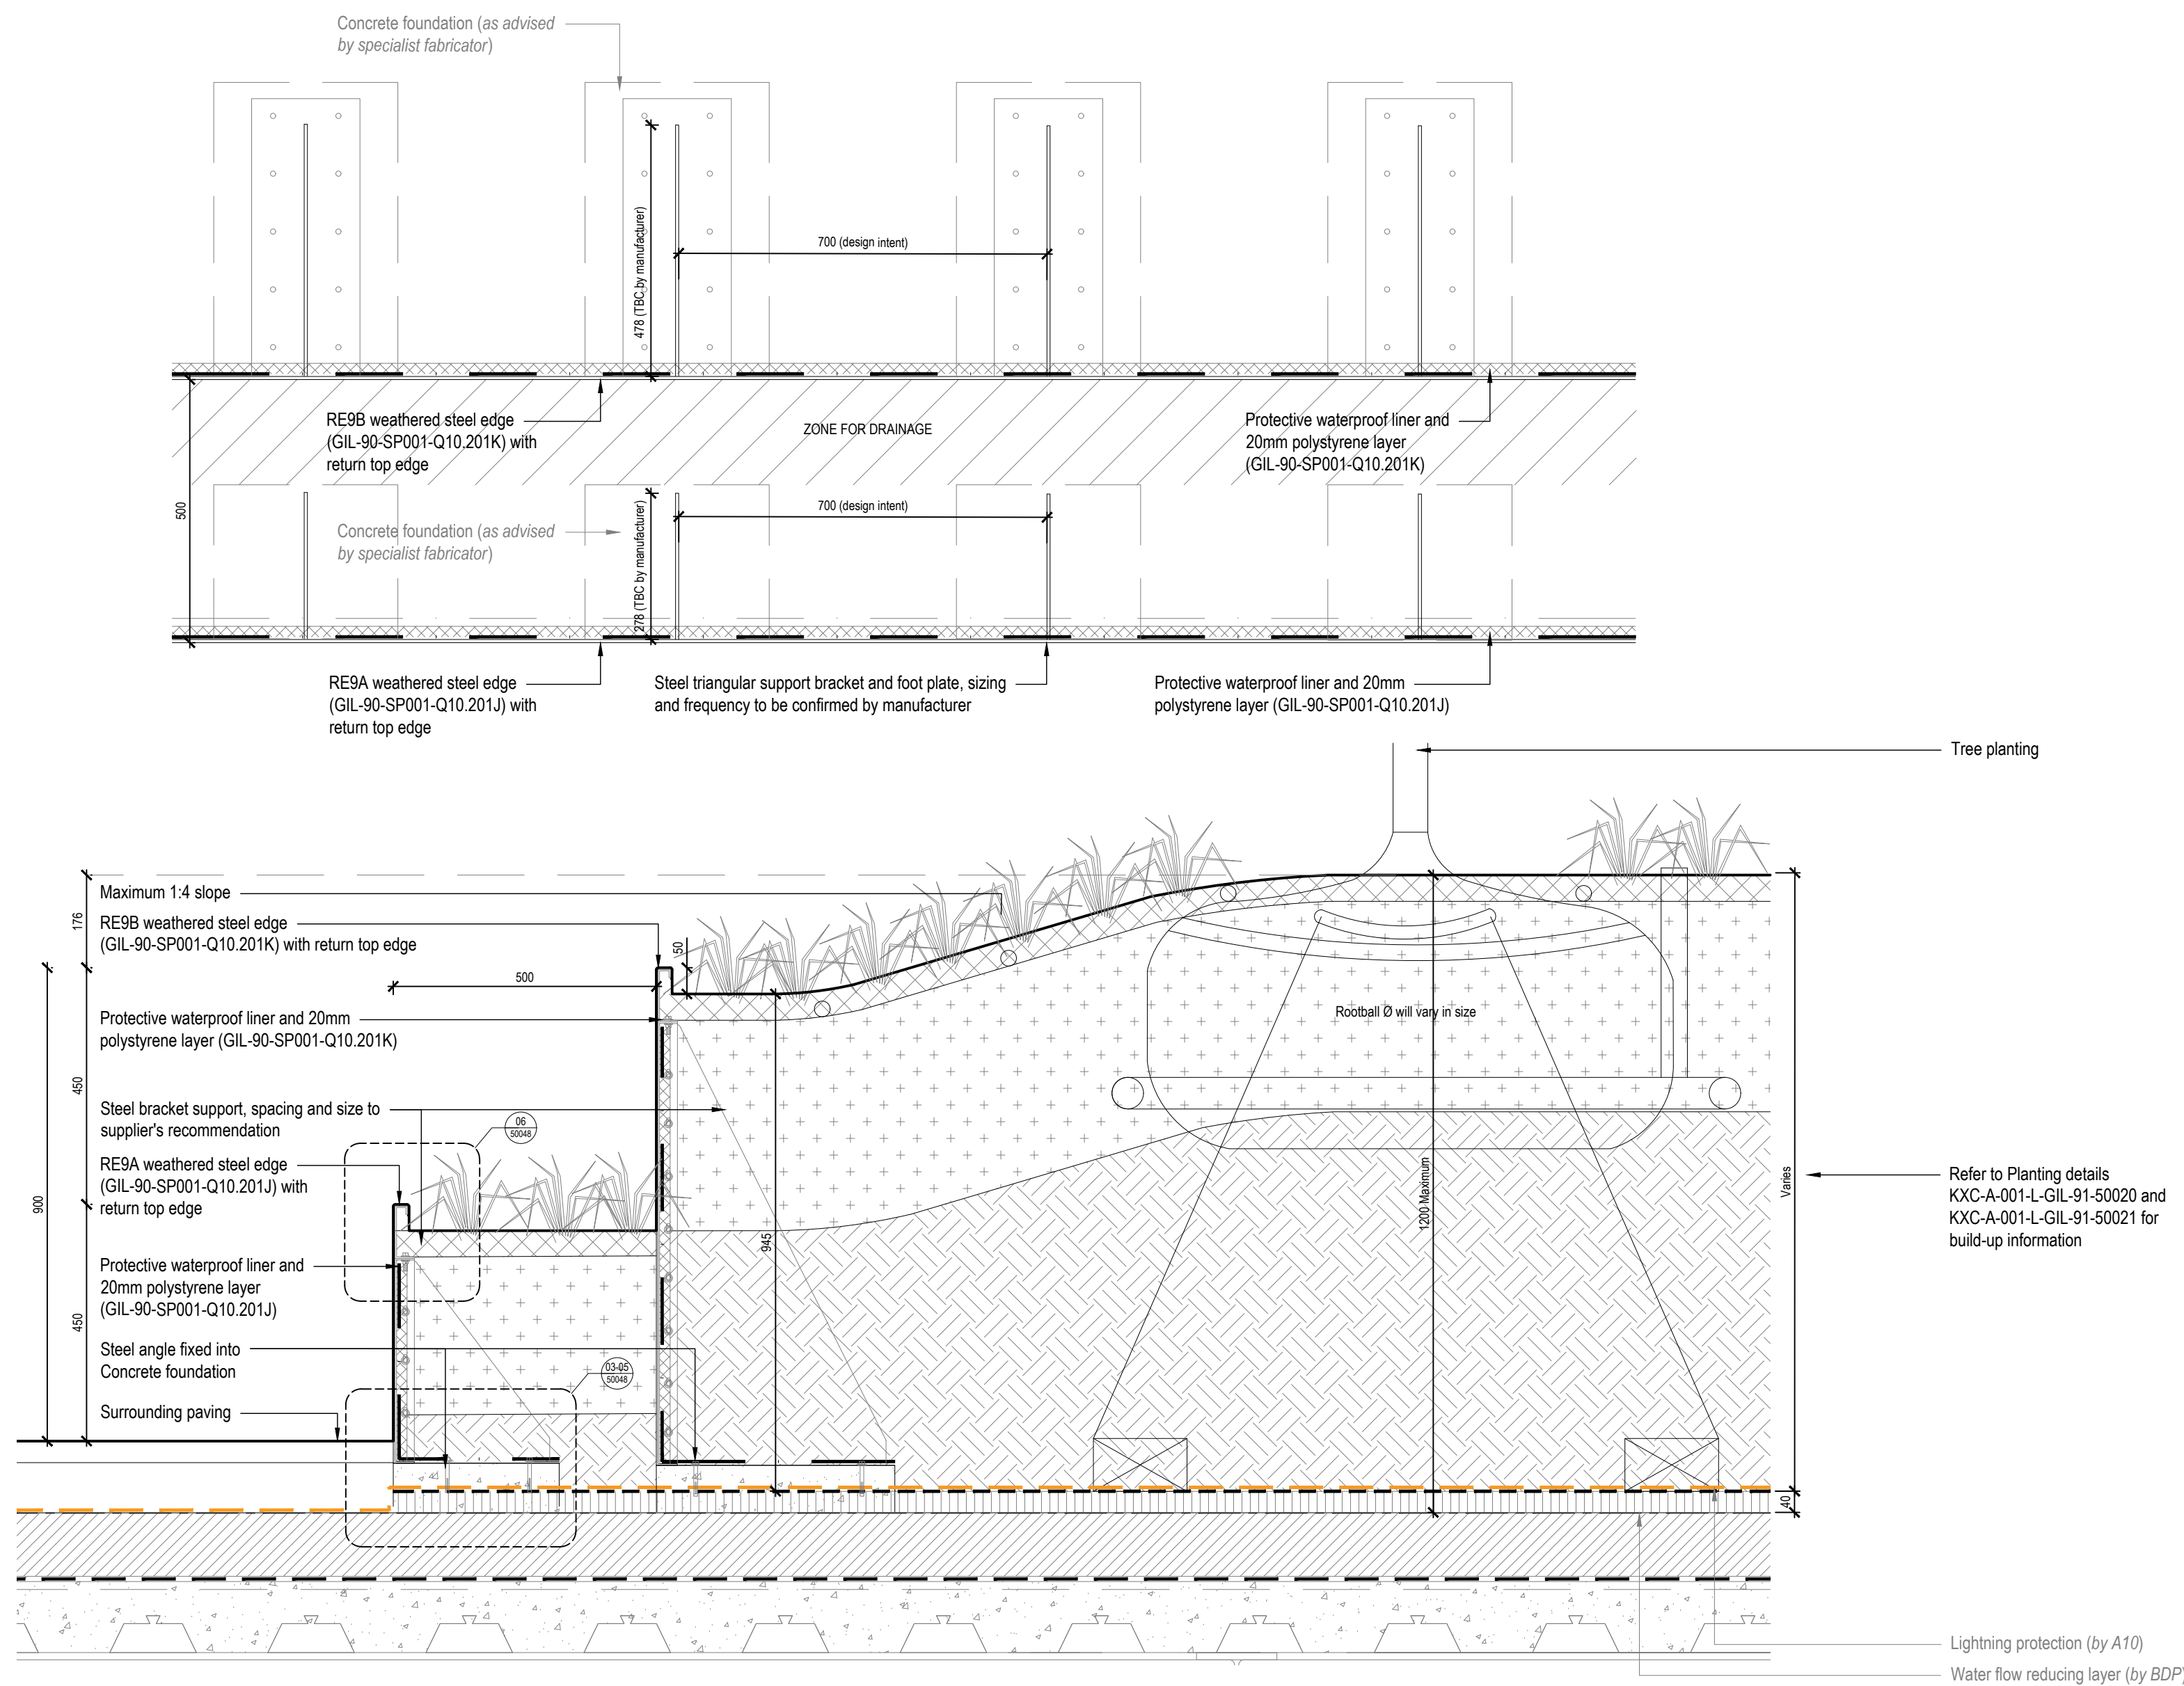


Typical Edge Type RE9A + RE9B (Double Planter Edge) - Plan and Section
Scale 1:10 @ A0

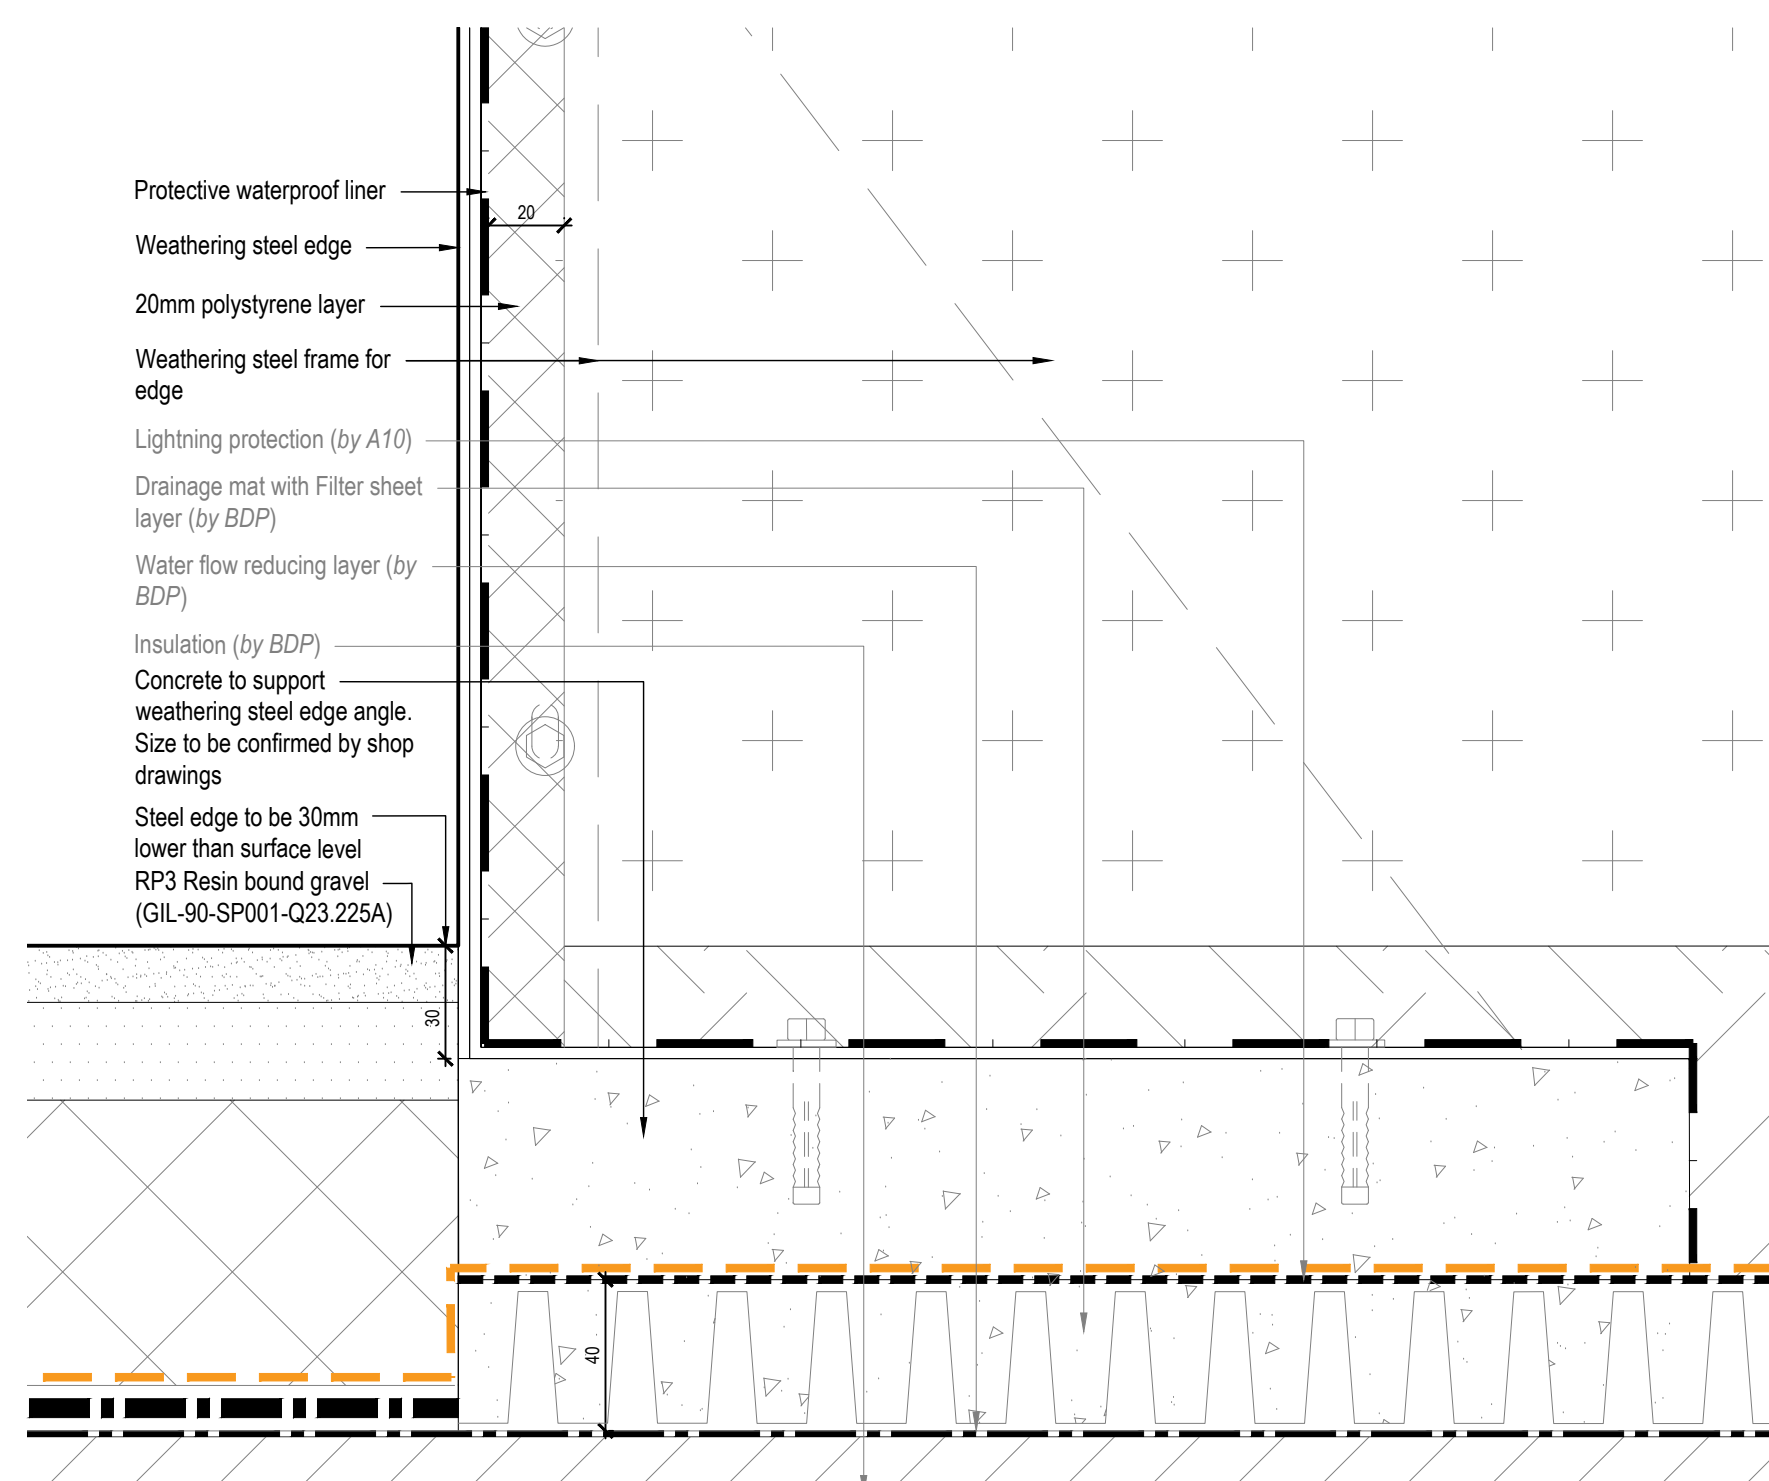


Inset detail - Interface with RP3 and edge at bottom
Scale 1:2 @ A0

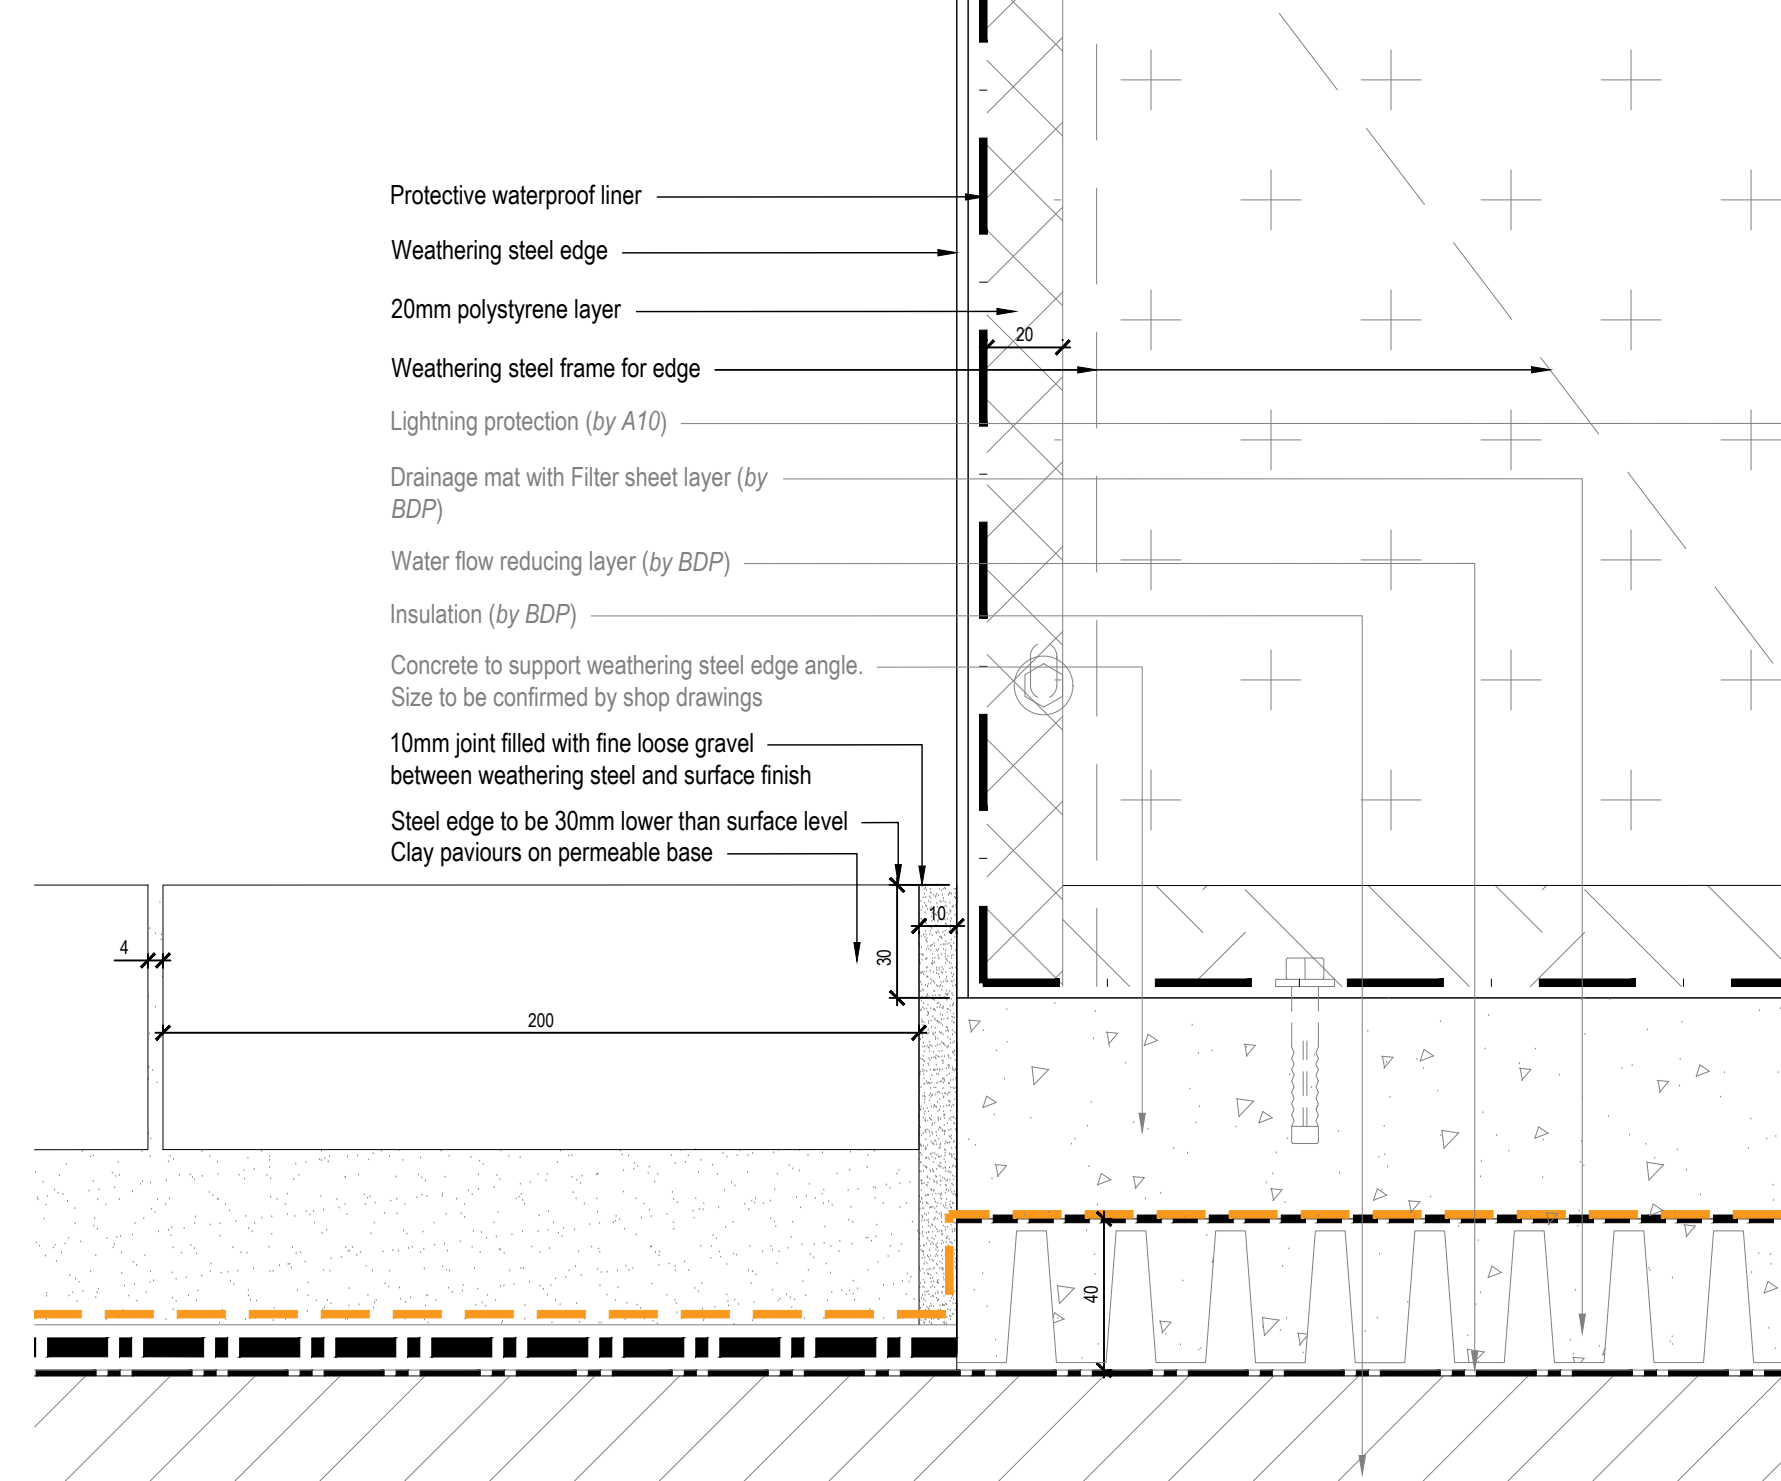


Inset detail - Interface with RP2 and edge at bottom
Scale 1:2 @ A0

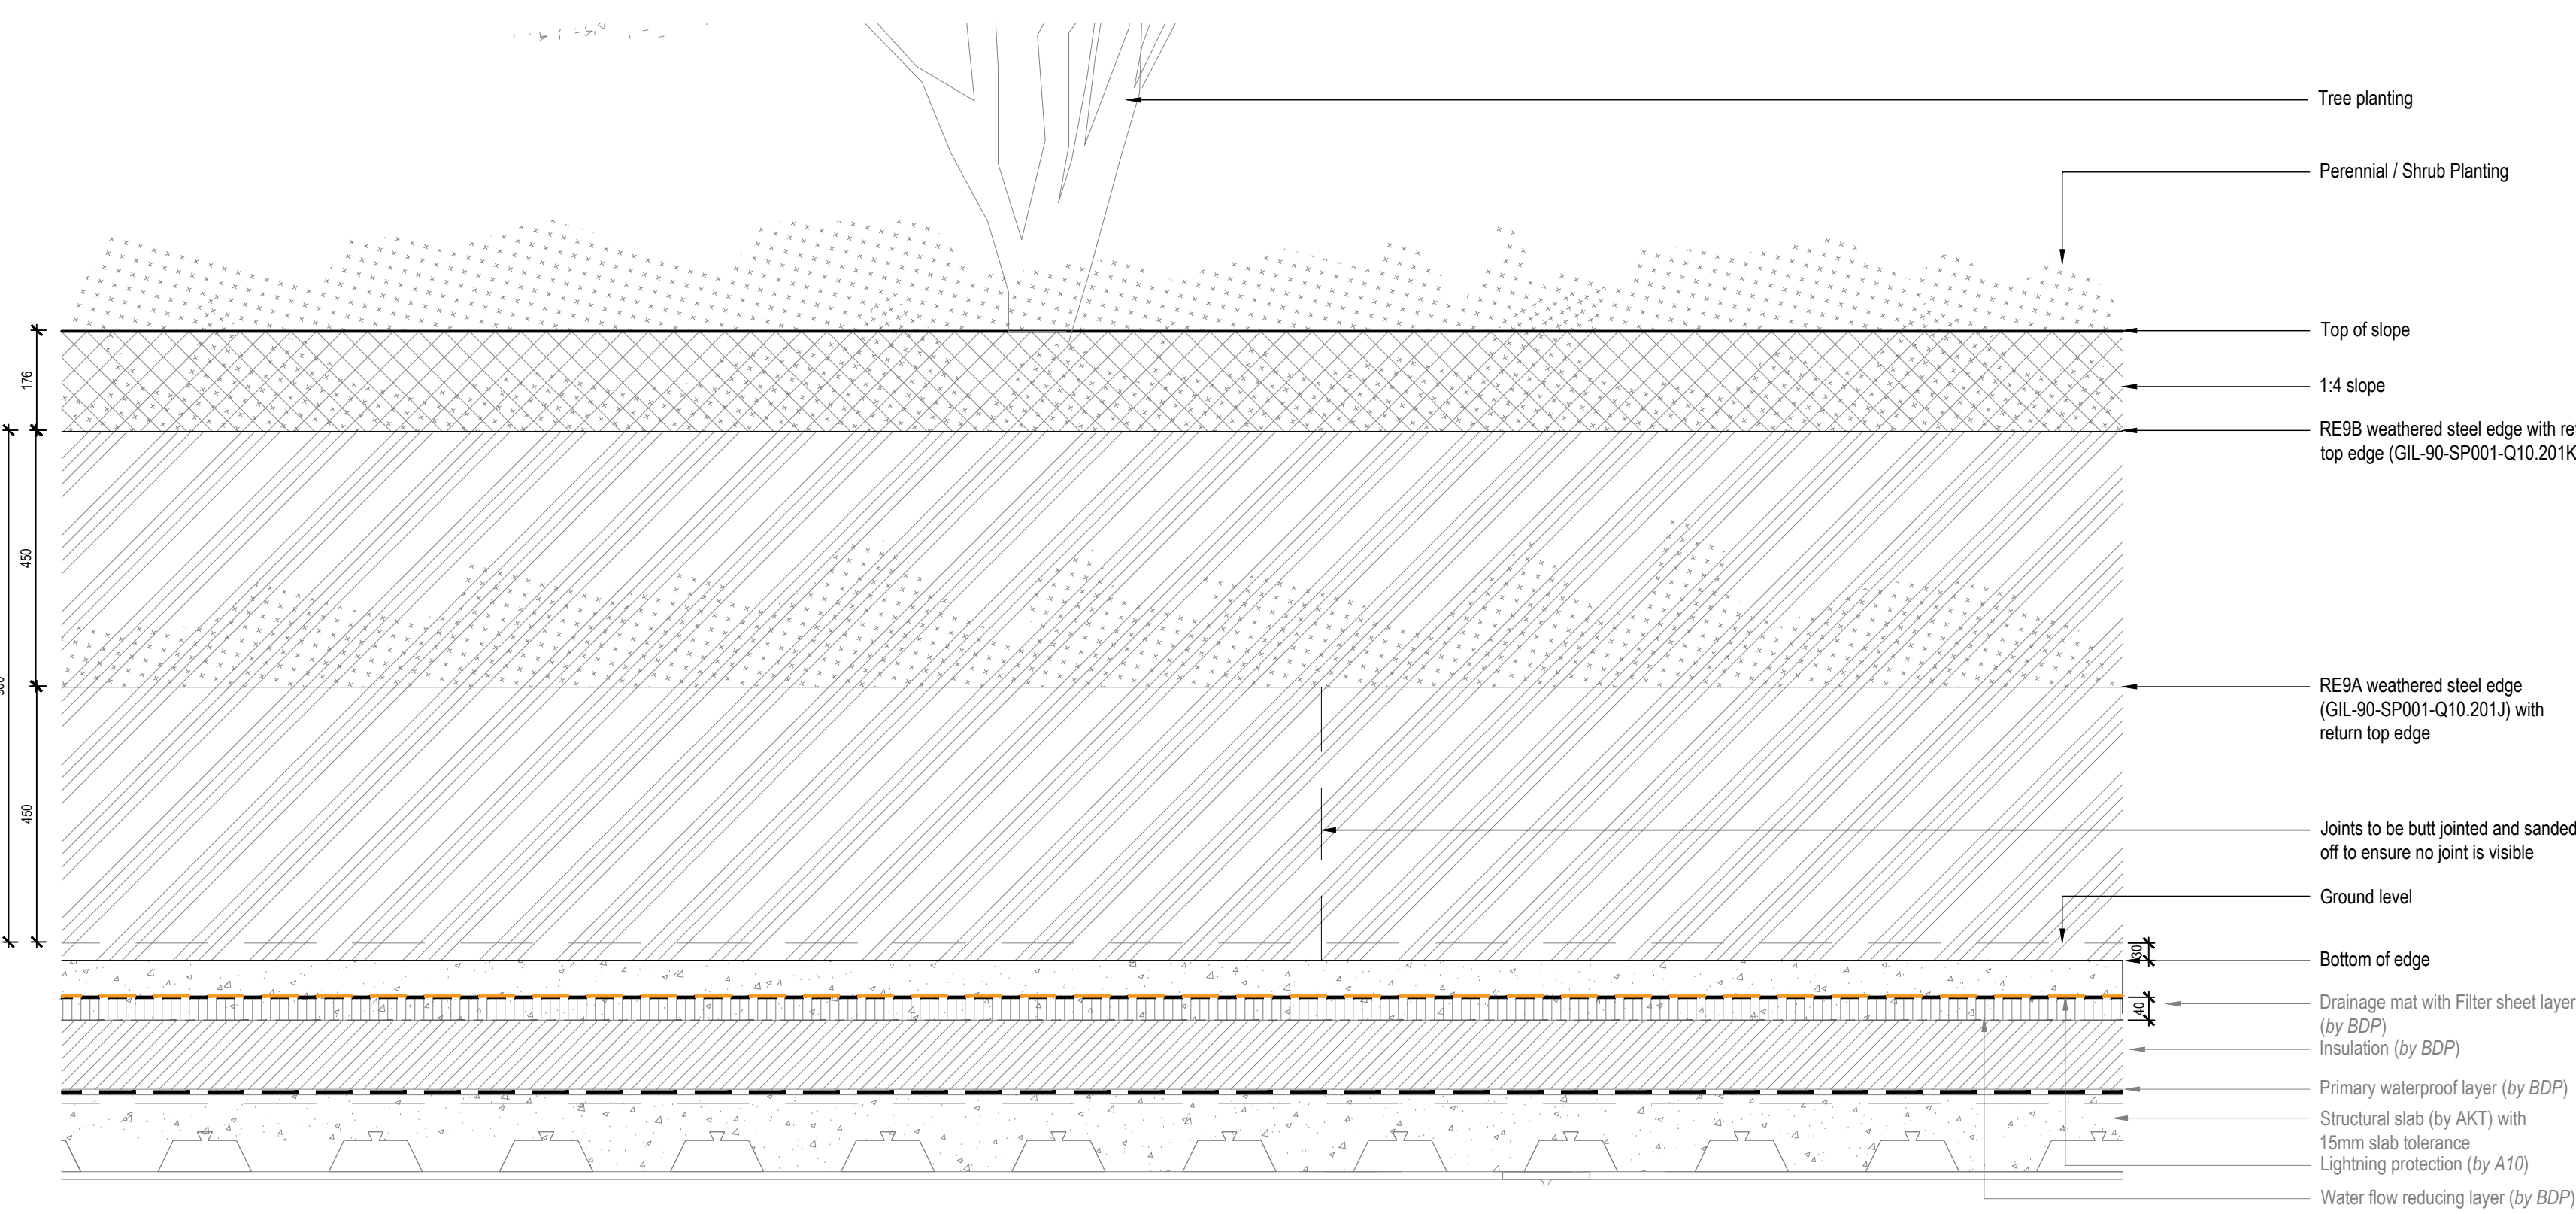

Typical Edge Type RE9A + RE9B (Double Planter Edge) - Elevation
Scale 1:10 @ A0

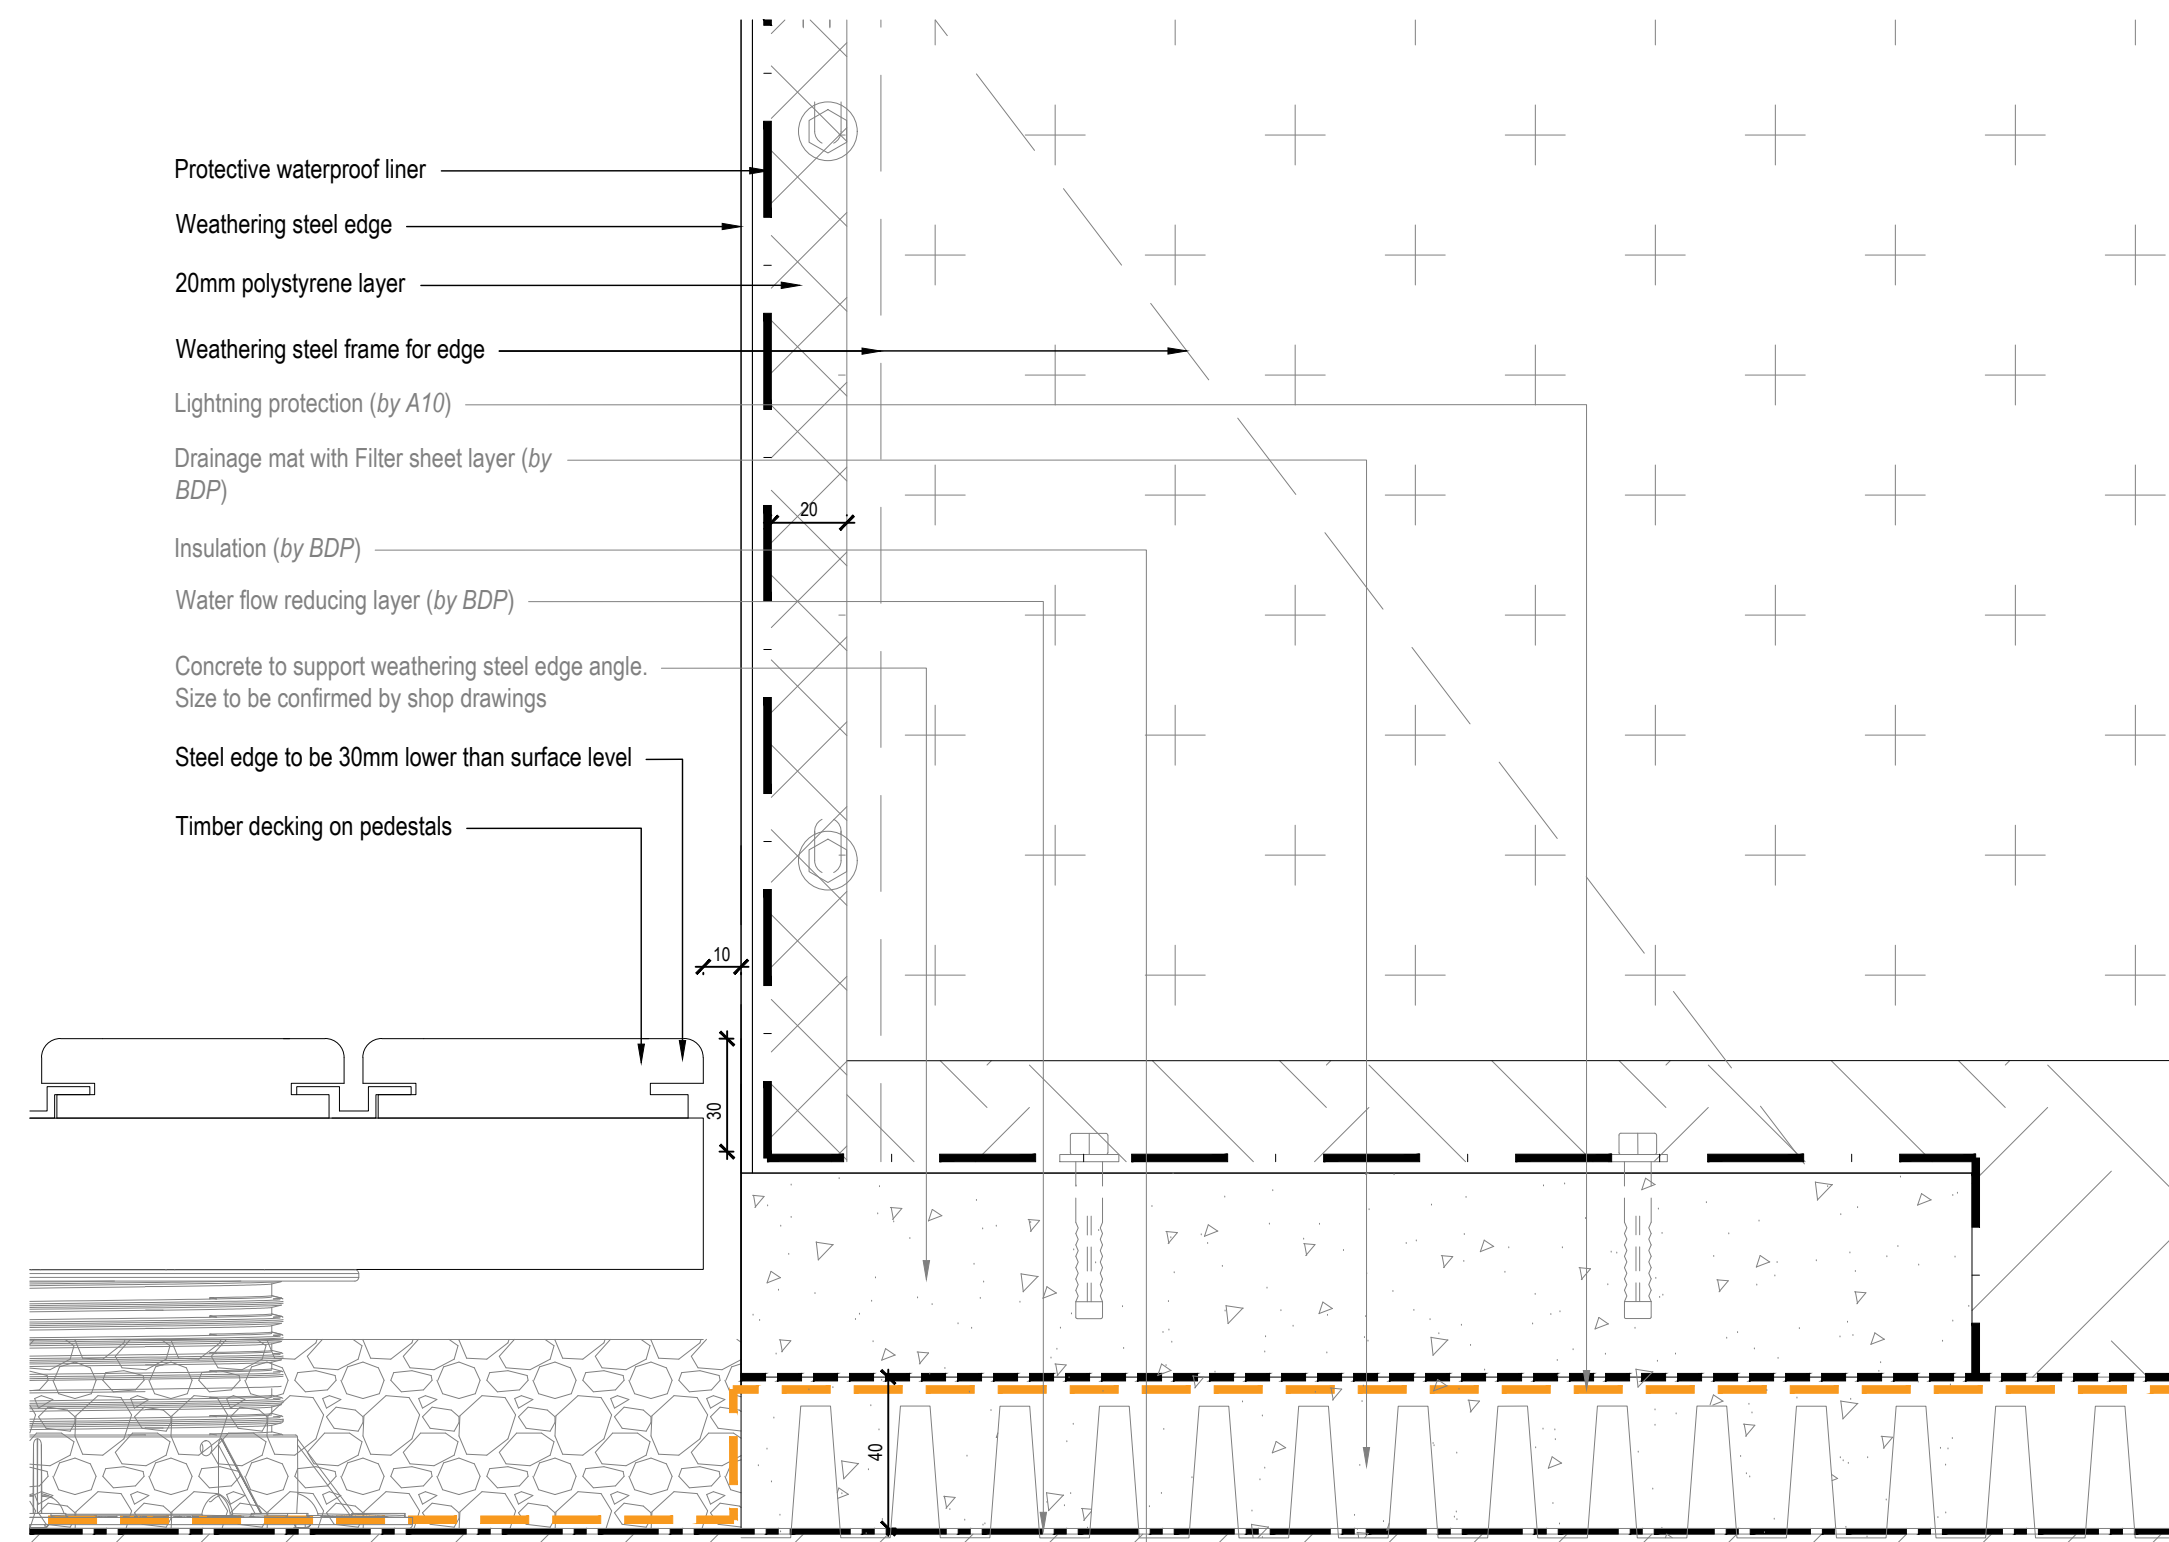

Inset detail - Interface with RP4 and edge at bottom
Scale 1:2 @ A0

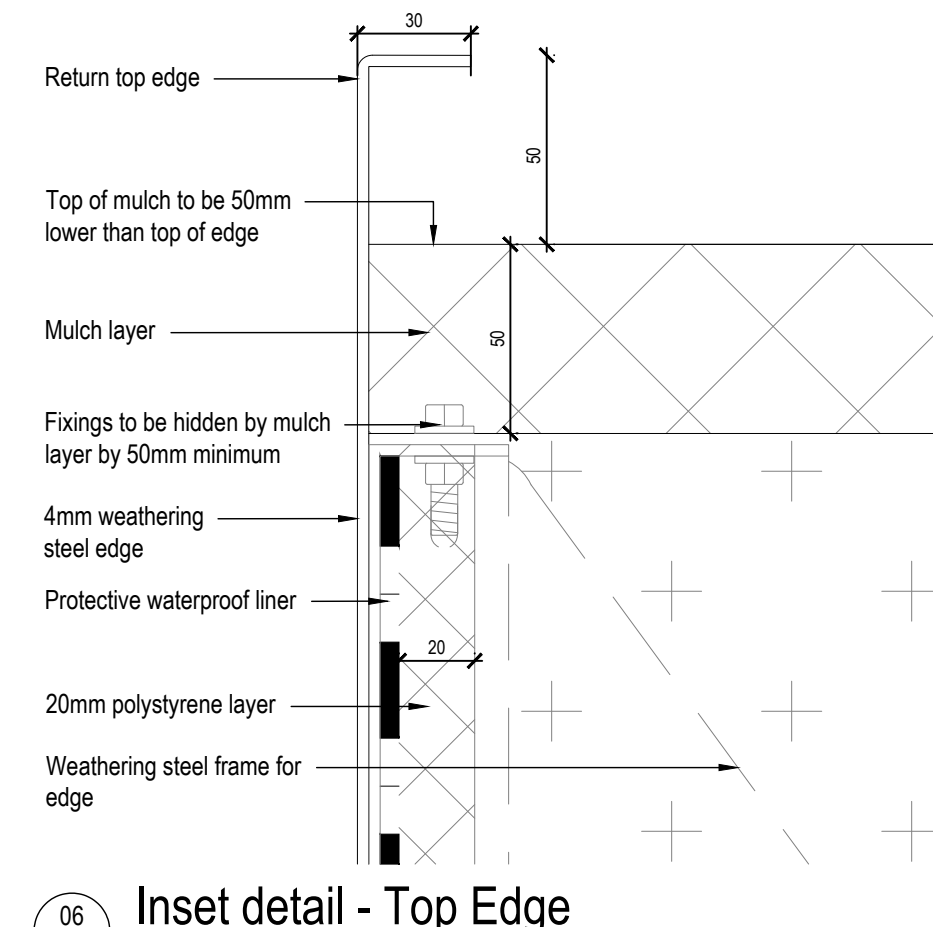

Inset detail - Top Edge
Scale 1:2 @ A0

NOTE:
SHOP DRAWINGS WILL BE REQUIRED FOR ALL
WEATHERING STEEL EDGES AND APPROVED BY
EMPLOYER


T02	Stage 4 Update	SH	AM	15.12.17
T01	Stage 4 Issue	SH	AM	29.09.17
P00	Issued for Stage 4 (75% ISSUE)	MB	SH	21.07.17

REVISION	DESCRIPTION	DESIGN	CHECKED	DATE
----------	-------------	--------	---------	------

GILLESPIES

1 St John's Square, London EC1M 4BN
P: 020 7533 2029 F: 020 7533 3900 E: design.london@gillespies.co.uk

© copyright GILLESPIES LLP, all rights reserved

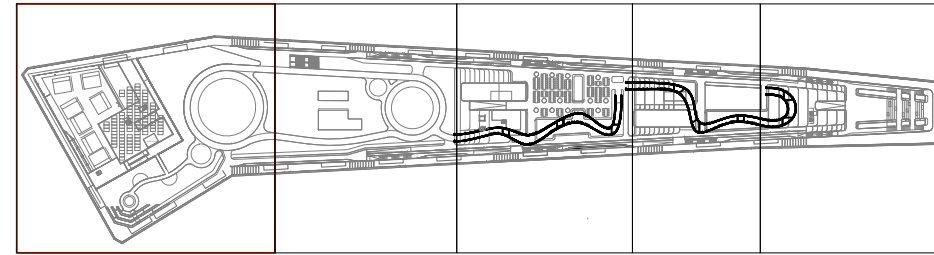

Status

FOR TENDER

Title
Proposed Roof - Typical
Edge Details
RE9A + RE9B

Date
21.07.17
Project No
P2007133
Scale
As shown
Site
A0
Drawn
MB
Checked
AM

Drawing No.
KXC-A-001-L-GIL-90-50048

Rev.
T02

0 2 4 6 8 10 12 14 16 18 20m