



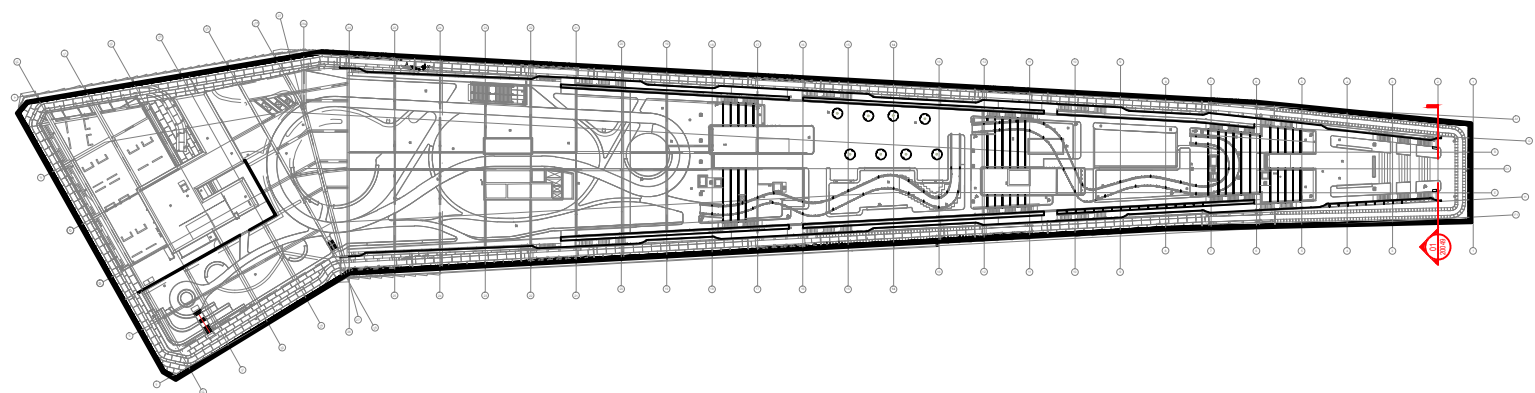

00
20049
Key Plan
Scale 1:1500 @ A1

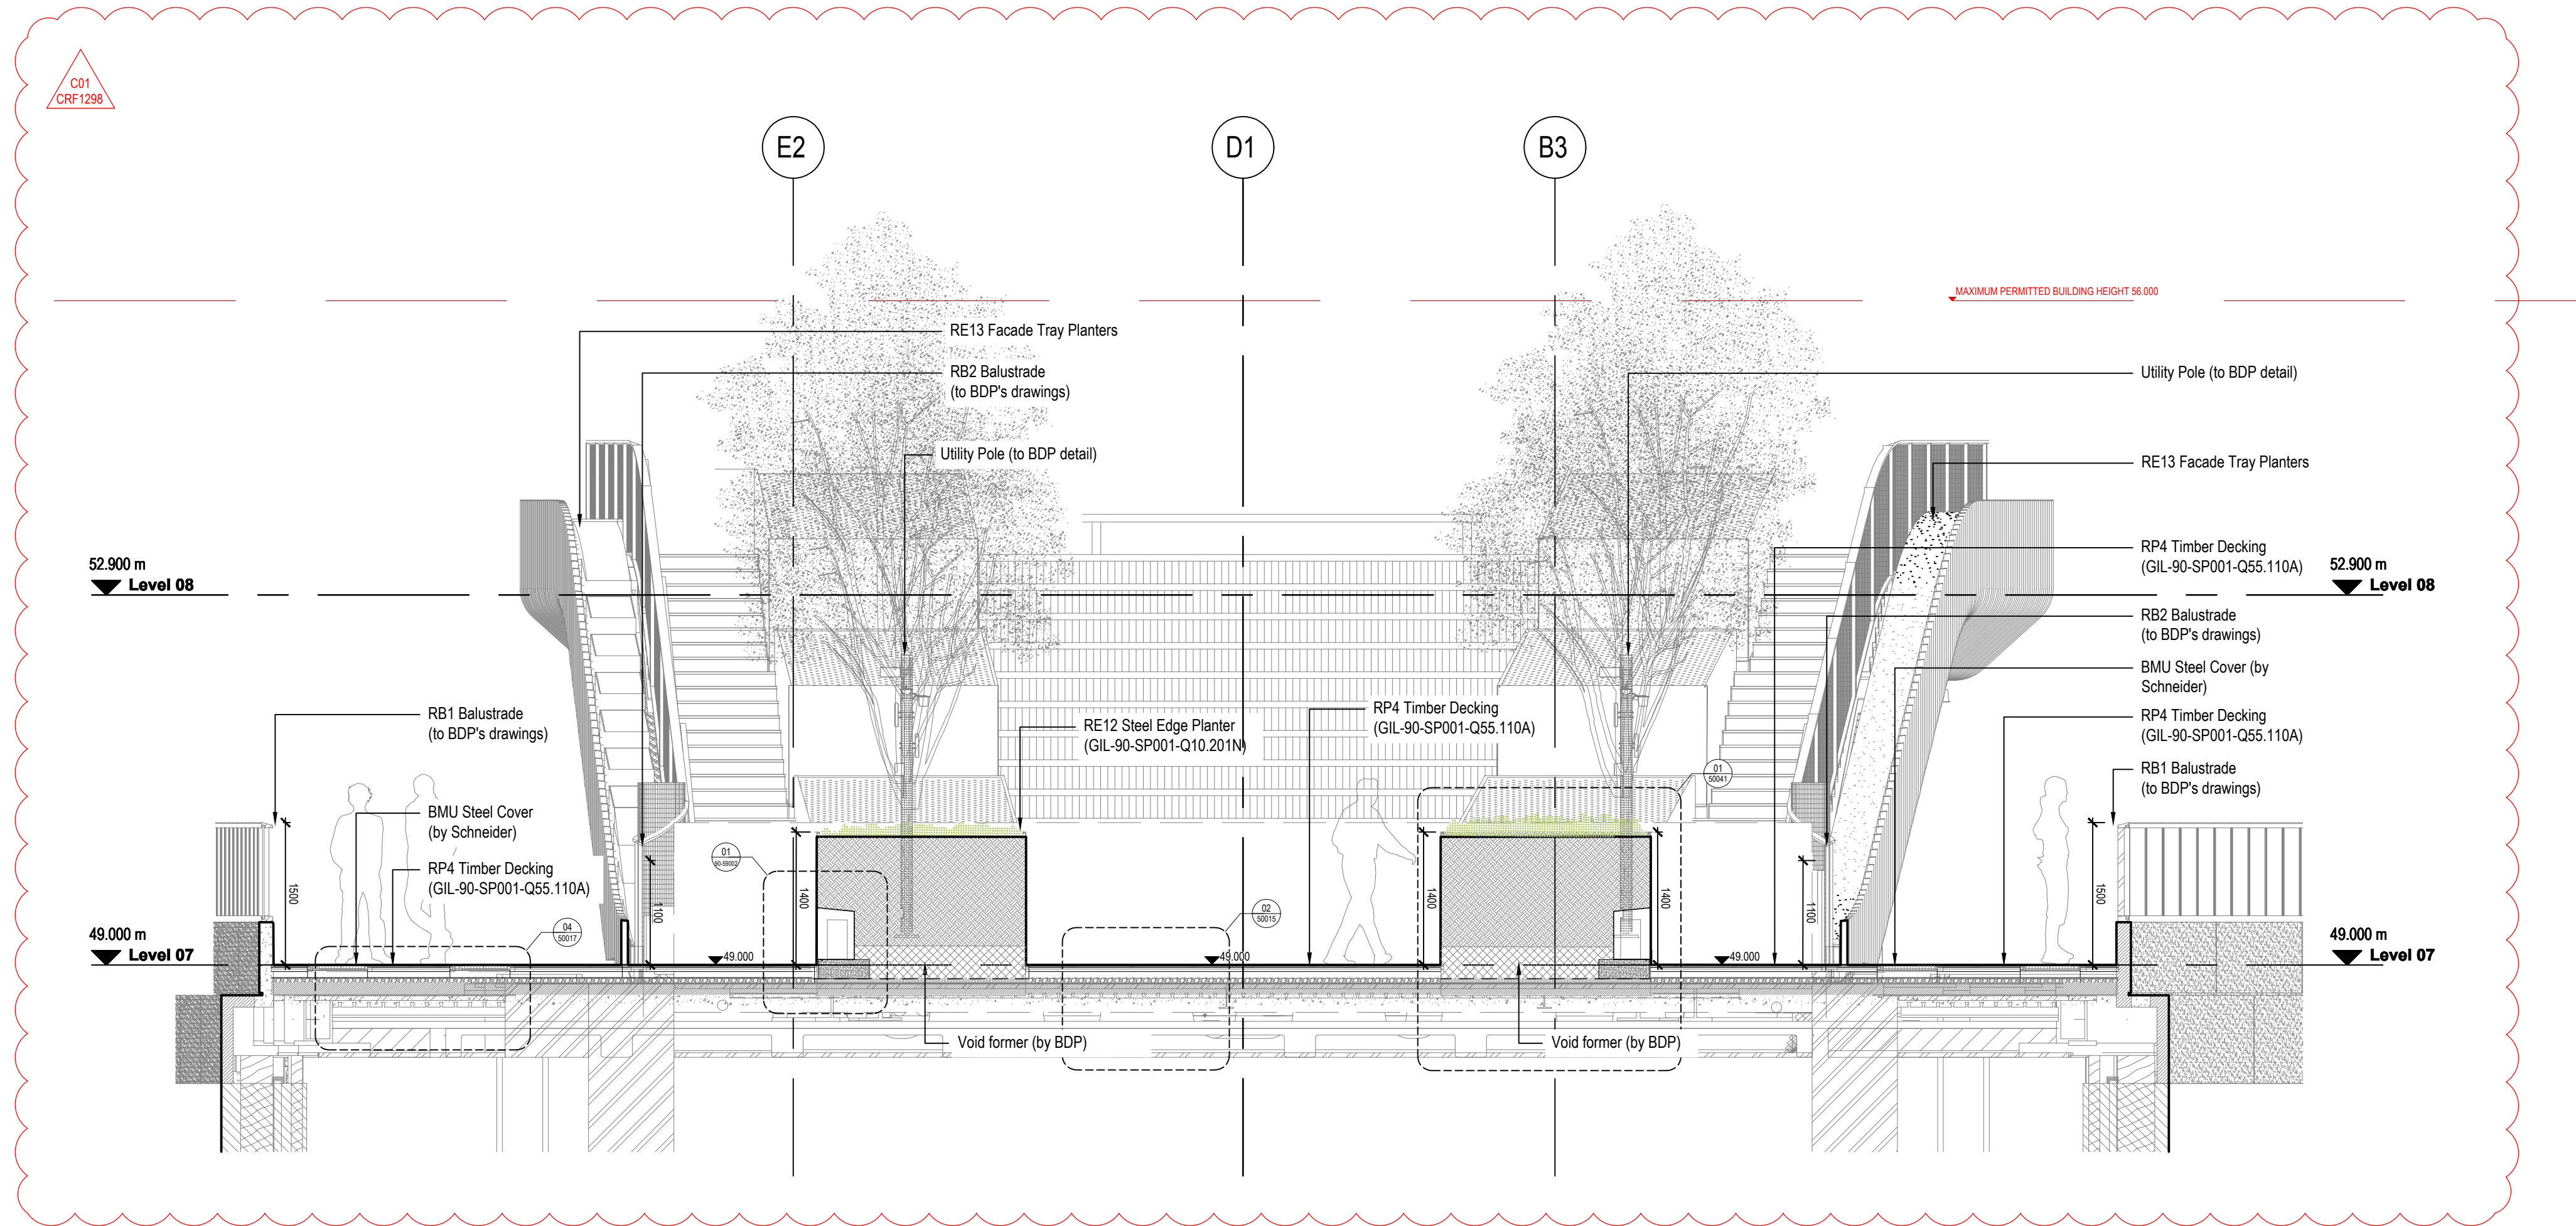

01
20049
Section - Headland
Scale 1:50 @ A1



UK-LON-KGX1

The Delivery Room
2nd Floor
2 Pancras Square
London, N1C 4AG

NOTES:
1.0 Do not scale from drawing, use figured dimensions only
1.1 All dimensions to be checked onsite
1.2 This drawing to be read in conjunction with all other Gillespies drawings and specifications
1.3 For General Arrangement Landscape Plan, refer to KXC-A-001-L-GIL-00-11201
1.4 For Hard Materials, refer to KXC-A-001-L-GIL-00-11211 - KXC-A-001-L-GIL-00-11215
1.5 For Walls and Edges, refer to KXC-A-001-L-GIL-00-11221 - KXC-A-001-L-GIL-00-11225
1.6 For Detailed Levels, refer to KXC-A-001-L-GIL-00-11241 - KXC-A-001-L-GIL-00-11245
1.7 For Landscape Roof specifications refer to KXC-A-001-L-GIL-90-SP001


C01	For Construction (CRF 1298)	SH	AM	22.04.20
T05	For Tender (CRF 183)	SH	AM	03.10.19
T04	For Tender (CRF 698)	SH	PW	08.05.19
T03	For Tender (CRF 177 / 244)	SH	AM	02.08.18
T02	Stage 4 Update	SH	AM	15.12.17
T01	Stage 4 Issue	EB	AM	29.09.17

REVISION	DESCRIPTION	DRAWN	CHECKED	DATE
----------	-------------	-------	---------	------

GILLESPIES

1 St John's Square, London EC1M 4DH
P: 020 7253 2629 F: 020 7253 3900 E: design.london@gillespies.co.uk

© copyright GILLESPIES LLP, all rights reserved

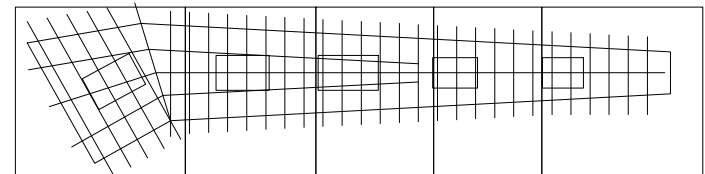

Status
FOR CONSTRUCTION

Title Proposed Roof - Headland 03	Date 29/07/2017
Project No. P2007133	Scale 1:50
Drawn AM	Checked EB
Revised AM	Revised AM

Drawing No. KXC-A-001-L-GIL-00-20049	Revised C01
--	-----------------------

