


00
20050
Key Plan
Scale 1:1500 @ A1



01
20050
Section - Headland
Scale 1:50 @ A1

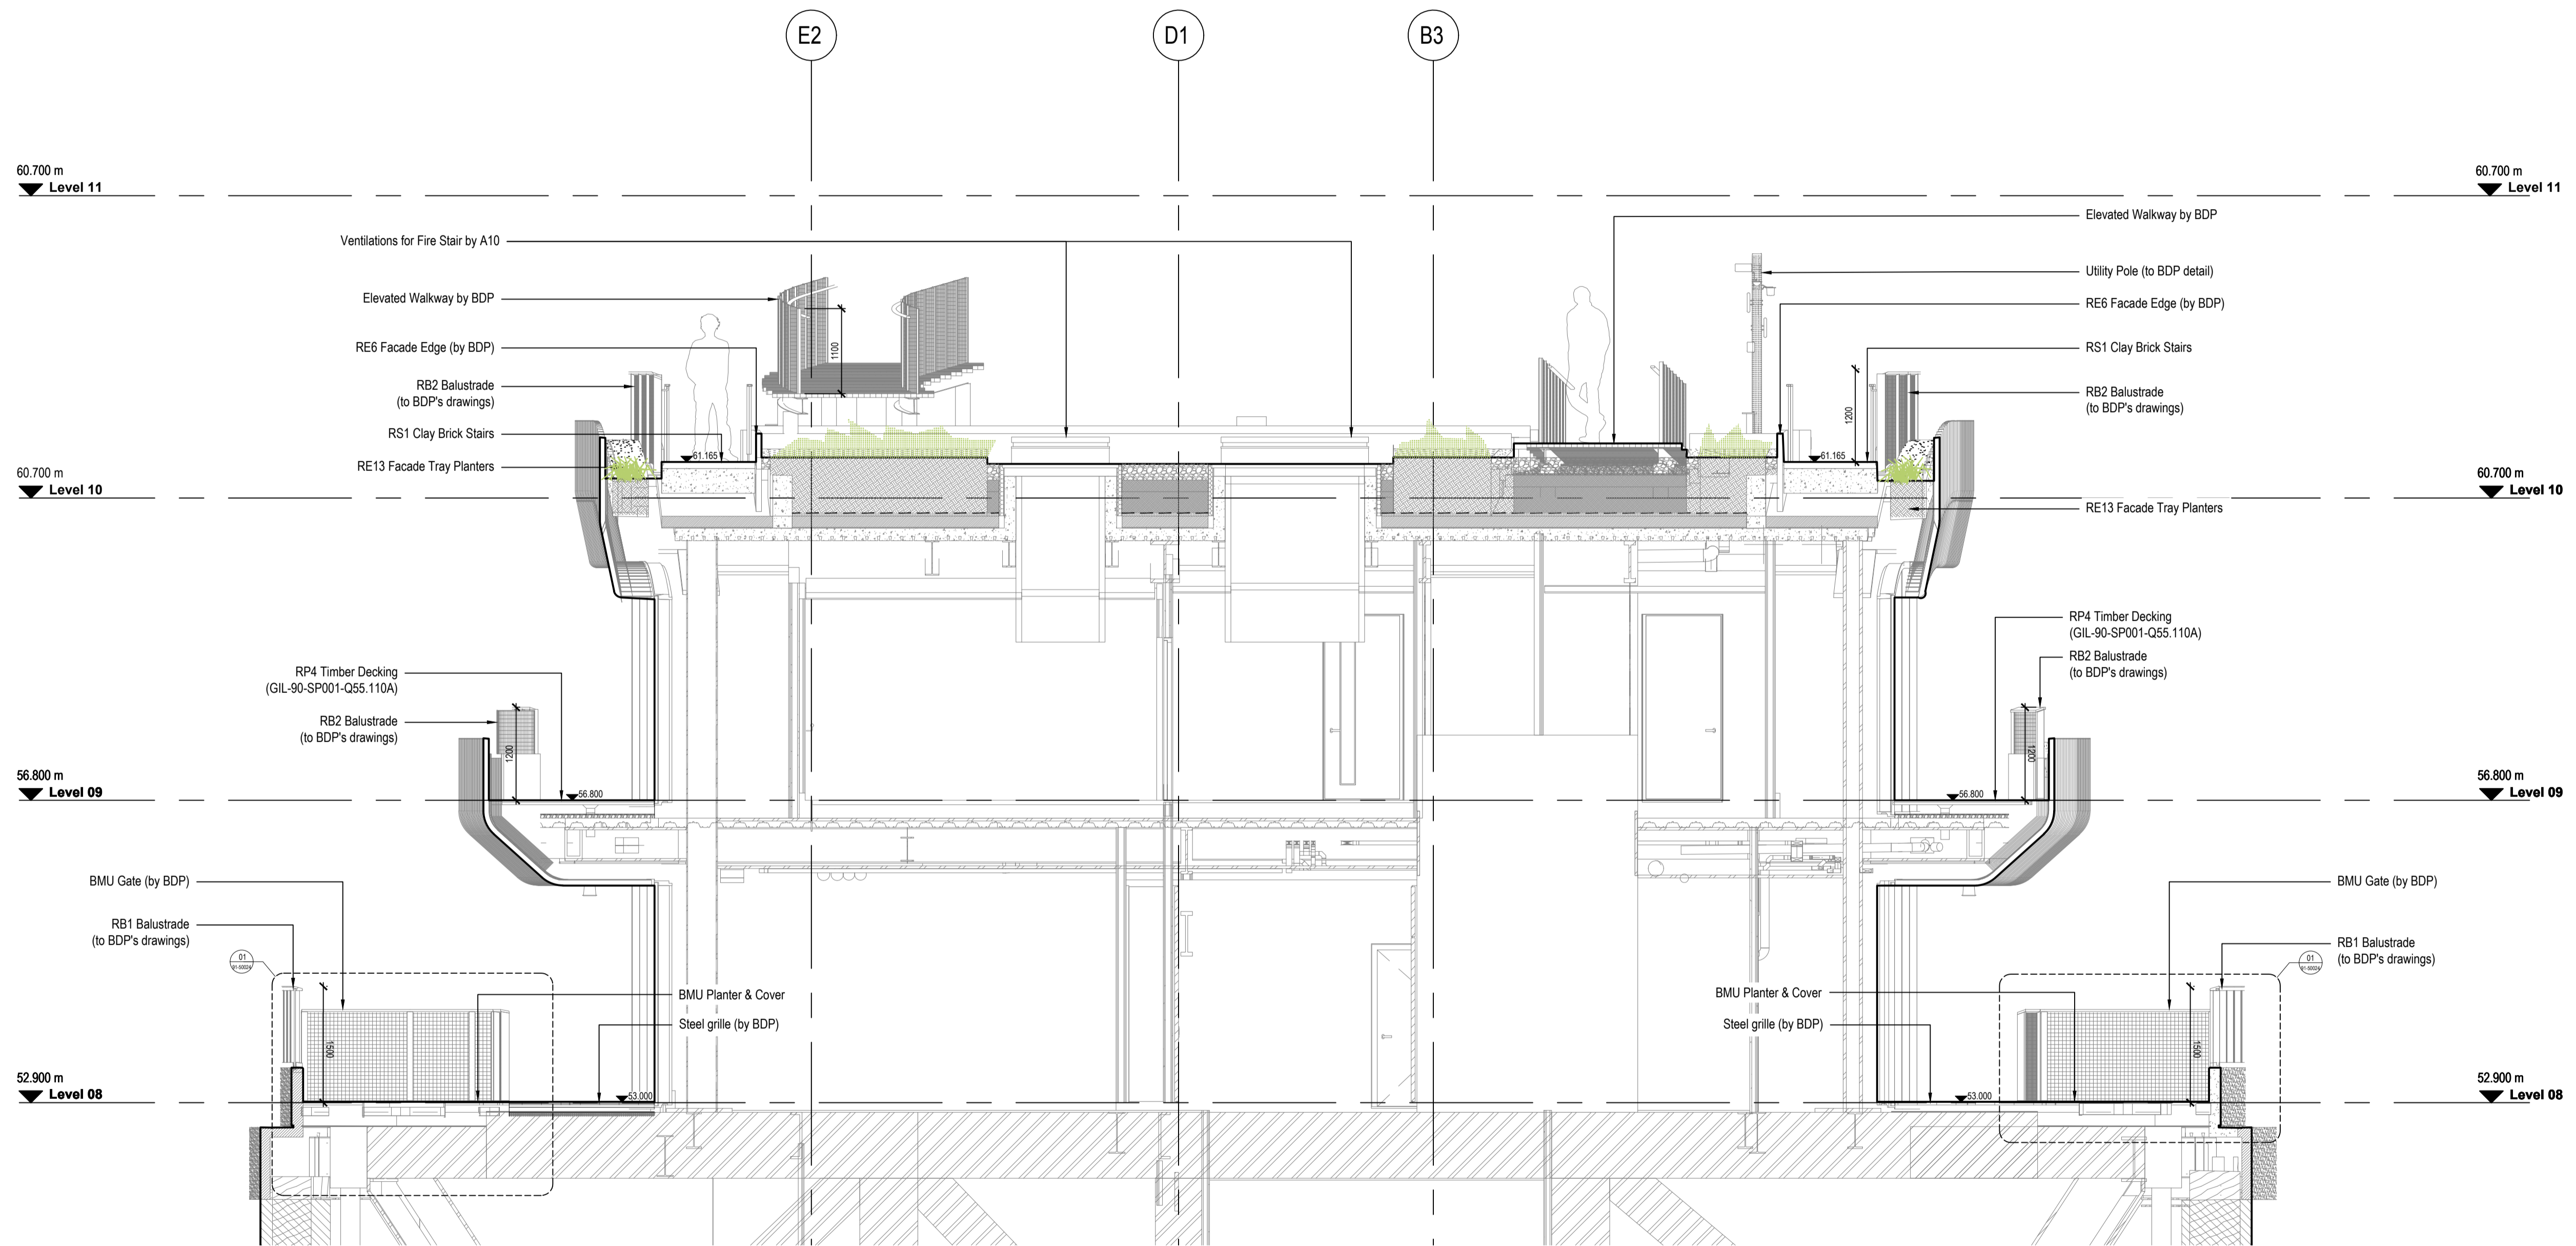

UK-LON-KGX1

The Delivery Room
2nd Floor
2 Pancras Square
London, N1C 4AG


- NOTES:
- 1.0 Do not scale from drawing, use figured dimensions only
 - 1.1 All dimensions to be checked onsite
 - 1.2 This drawing to be read in conjunction with all other Gillespies drawings and specifications
 - 1.3 For General Arrangement Landscape Plan, refer to KXC-A-001-L-GIL-00-11201
 - 1.4 For Hard Materials, refer to KXC-A-001-L-GIL-00-11211 - KXC-A-001-L-GIL-00-11215
 - 1.5 For Walls and Edges, refer to KXC-A-001-L-GIL-00-11221 - KXC-A-001-L-GIL-00-11225
 - 1.6 For Detailed Levels, refer to KXC-A-001-L-GIL-00-11241 - KXC-A-001-L-GIL-00-11245
 - 1.7 For Landscape Roof specifications refer to KXC-A-001-L-GIL-90-SP001

C01	For Construction (CRF 1298)	SH	AM	22.04.20
-----	-----------------------------	----	----	----------

REVISION	DESCRIPTION	DRAWN	CHECKED	DATE
----------	-------------	-------	---------	------



© copyright GILLESPIES LLP, all rights reserved

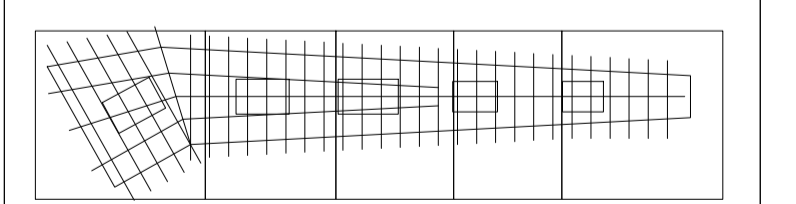

FOR CONSTRUCTION

Title	Proposed Roof - Headland 04	Date	22/04/20
Project No.	P2007133	Scale	1:50
Size	A1	Drawn	EB
Checked	AM	Rev.	

Drawing No.	KXC-A-001-L-GIL-00-20050	Rev.	C01
-------------	--------------------------	------	-----

