



- NOTES:
- 1.0 Do not scale from drawing, use figured dimensions only
  - 1.1 All dimensions to be checked onsite
  - 1.2 This drawing to be read in conjunction with all other Gillespies drawings and specifications
  - 1.3 For General Arrangement Landscape Plan, refer to KXC-A-001-L-GIL-00-11201
  - 1.4 For Hard Materials, refer to KXC-A-001-L-GIL-00-11211 / 11212 / 11213 / 11214 / 11215
  - 1.5 For Walls and Edges, refer to KXC-A-001-L-GIL-00-11221 / 11222 / 11223 / 11224 / 11225
  - 1.6 For Overall Levels Plan, refer to KXC-A-001-L-GIL-00-11202
  - 1.7 For Detailed Levels, refer to KXC-A-001-L-GIL-00-11231 / 11232 / 11233 / 11234 / 11235
  - 1.8 For Landscape Roof specifications refer to KXC-A-001-L-GIL-90-SP001

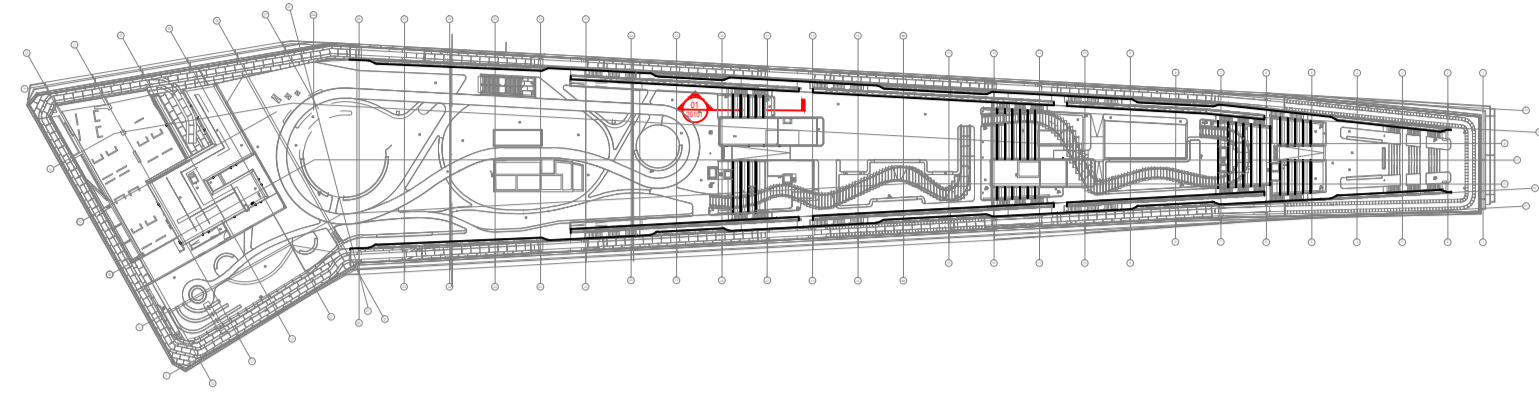

00  
20101  
LOCATION PLAN  
Scale 1:100 @ A1

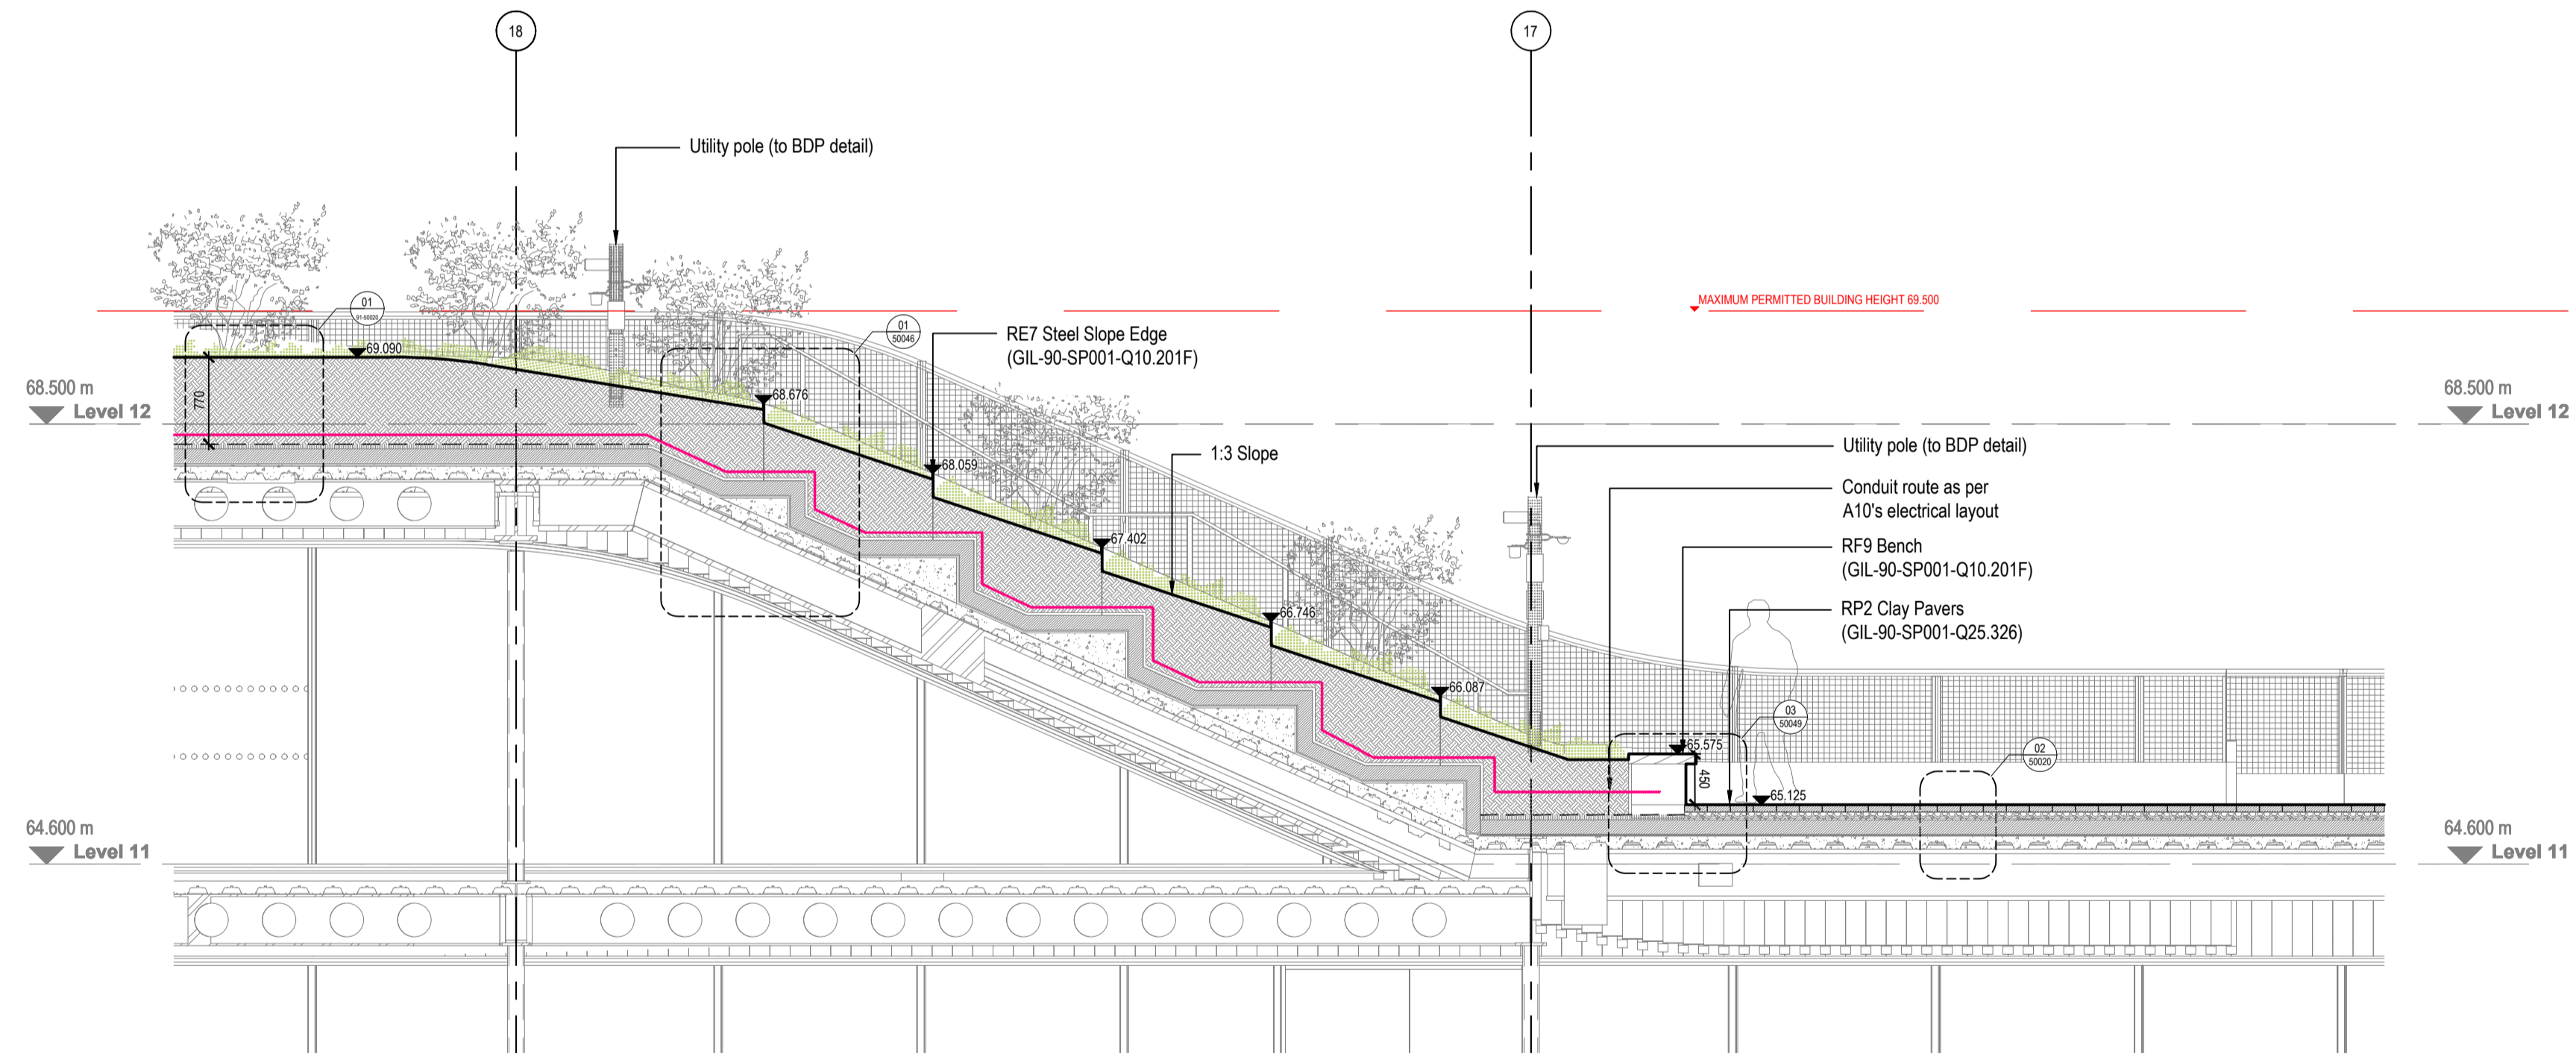


01  
20101  
Section - Plateau to Field Slope 03  
Scale 1:50 @ A1

T01	For Tender (CRF 593)	SH	AM	28.01.20
REVISION	DESCRIPTION	DATE	CHECKED	SITE

# GILLESPIES

1 St John's Square, London EC1M 4DB  
P: 020 7253 2929 F: 020 7253 3900 E: design.tender@gillespies.co.uk

© copyright GILLESPIES LLP, all rights reserved

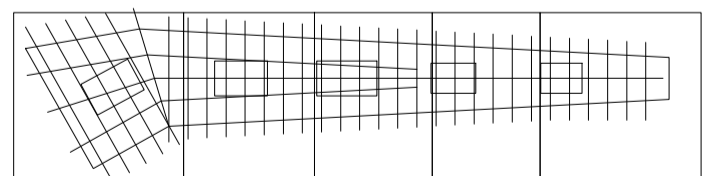

## FOR TENDER

Proposed Roof - Plateau to Field Slope 03

KXC-A-001-L-GIL- 00-20101

Date: 28/01/2020  
 Project: P2007133  
 Scale: 1:50  
 Rev: A1  
 Drawn: SH  
 Checked: AM  
 Rev: T01

