



- NOTES:
- 1.0 Do not scale from drawing, use figured dimensions only
  - 1.1 All dimensions to be checked onsite
  - 1.2 This drawing to be read in conjunction with all other Gillespies drawings and specifications
  - 1.3 For General Arrangement Landscape Plan, refer to KXC-A-001-L-GIL-00-11201
  - 1.4 For Hard Materials, refer to KXC-A-001-L-GIL-00-11211 / 11212 / 11213 / 11214 / 11215
  - 1.5 For Walls and Edges, refer to KXC-A-001-L-GIL-00-11221 / 11222 / 11223 / 11224 / 11225
  - 1.6 For Overall Levels Plan, refer to KXC-A-001-L-GIL-00-11202
  - 1.7 For Detailed Levels, refer to KXC-A-001-L-GIL-00-11231 / 11232 / 11233 / 11234 / 11235
  - 1.8 For Landscape Roof specifications refer to KXC-A-001-L-GIL-90-SP001

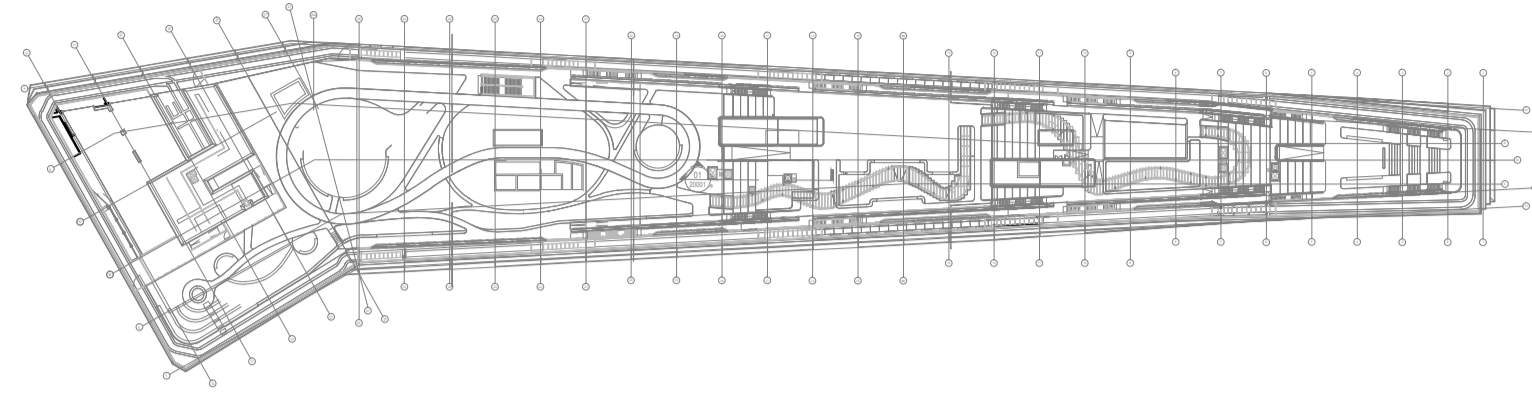

00  
20102  
**LOCATION PLAN**  
Scale 1:100 @ A1

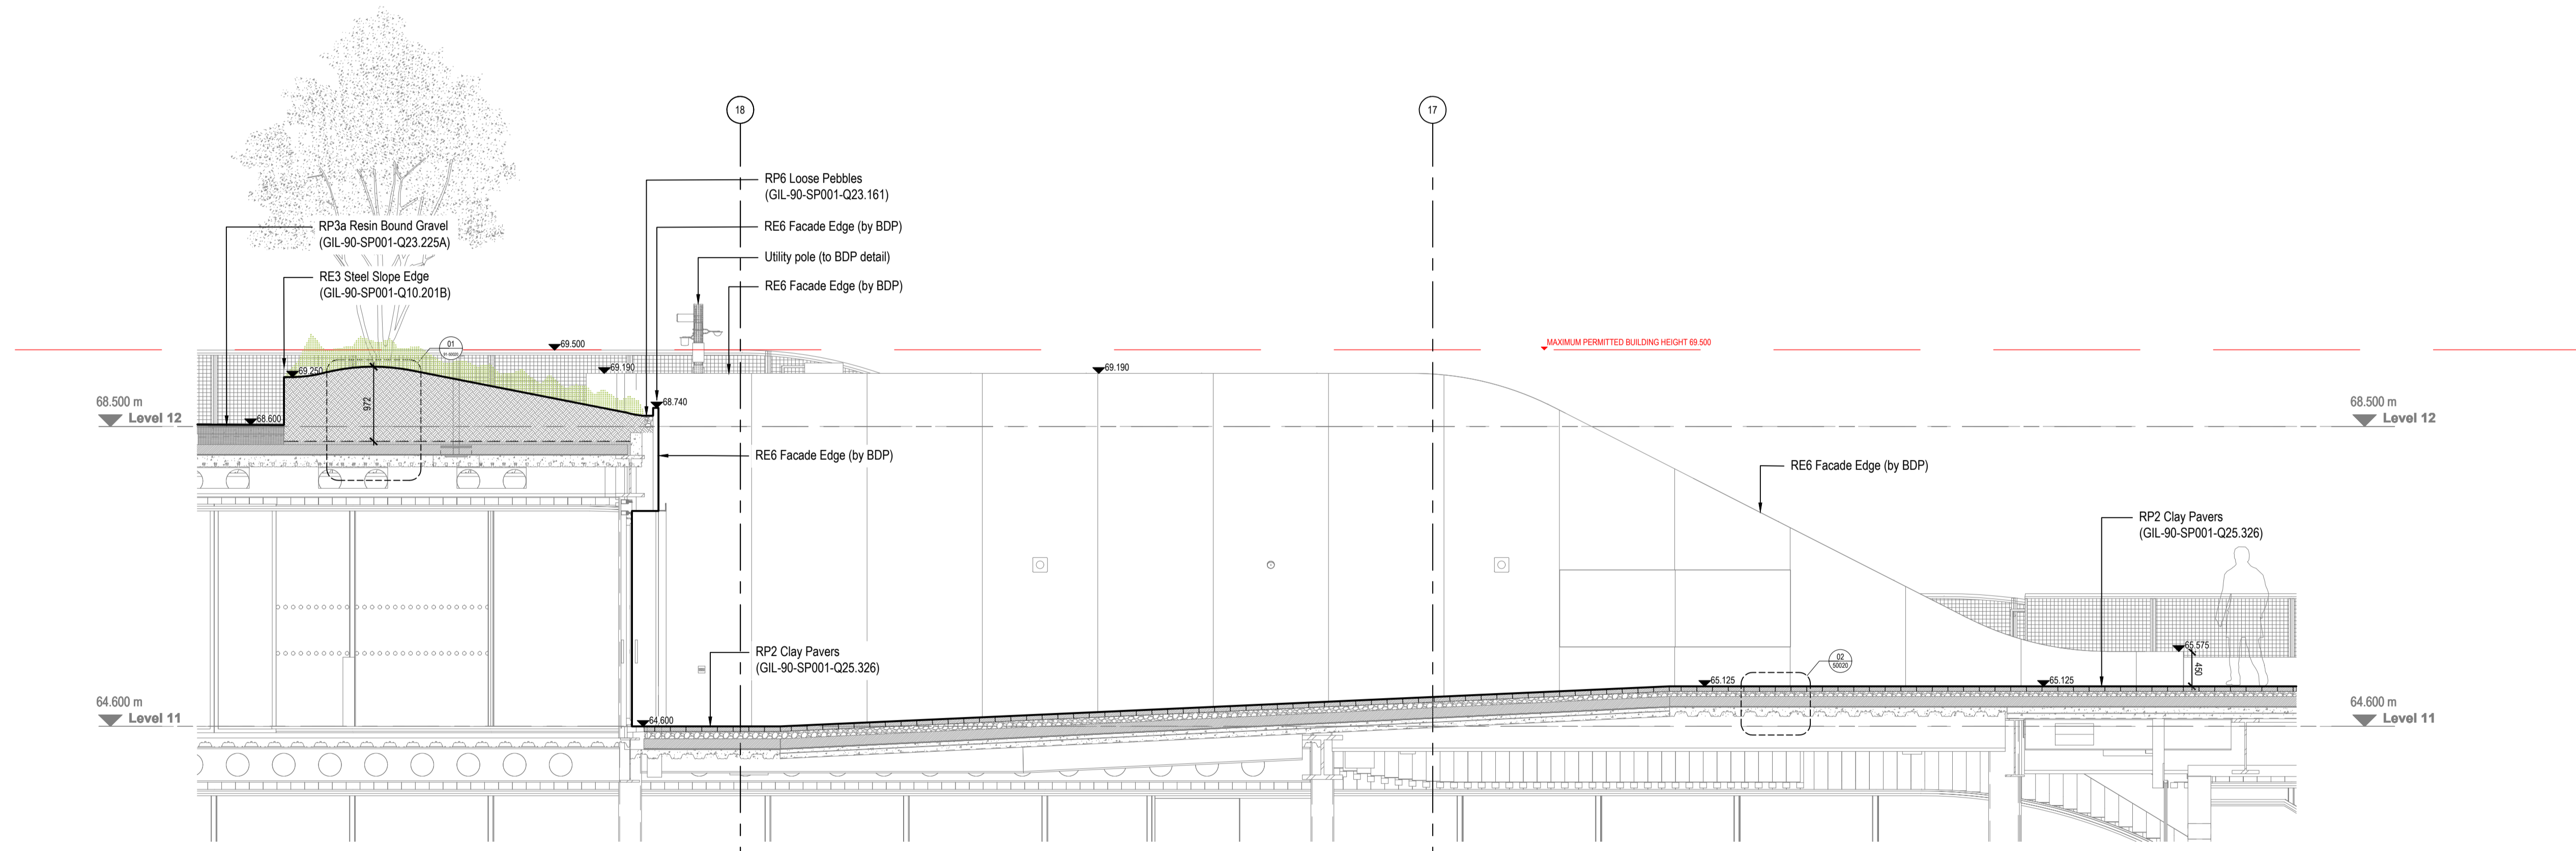


01  
20102  
**Section - Plateau to Field Slope 04**  
Scale 1:50 @ A1

T01	For Tender (CRF 593)	SH	AM	10.01.20
REVISION	DESCRIPTION	DRAWN	CHECKED	DATE

**GILLESPIES**

1 St John's Square, London EC1M 4DB  
P: 020 7253 2929 F: 020 7253 3900 E: design.tender@gillespies.co.uk

© copyright GILLESPIES LLP, all rights reserved

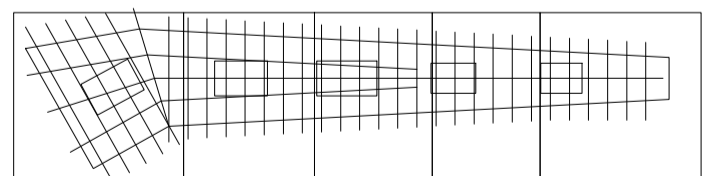

**FOR TENDER**

Title  
**Proposed Roof - Plateau to Field Slope 04**

Date  
10/01/2020  
Drawing No  
P2007133  
Scale  
1:50  
Rev  
A1  
Drawn  
SH  
Checked  
AM

Drawing No  
**KXC-A-001-L-GIL-00-20102**

Rev  
**T01**

