


UK-LON-KGX1


The Delivery Room
2nd Floor
2 Pancras Square
London, N1C 4AG

- NOTES:
- 1.0 Do not scale from drawing, use figured dimensions only
 - 1.1 All dimensions to be checked onsite
 - 1.2 This drawing to be read in conjunction with all other Gillespies drawings and specifications
 - 1.3 For General Arrangement Landscape Plan, refer to KXC-A-001-L-GIL-90-11201
 - 1.4 For Hard Materials, refer to KXC-A-001-L-GIL-00-11211 / 11212 / 11213 / 11214 / 11215
 - 1.5 For Walls and Edges, refer to KXC-A-001-L-GIL-00-11221 / 11222 / 11223 / 11224 / 11225
 - 1.6 For Detailed Levels, refer to KXC-A-001-L-GIL-00-11231 / 11232 / 11233 / 11234 / 11235
 - 1.7 For Landscape Roof specifications refer to KXC-A-001-L-GIL-90-SP001

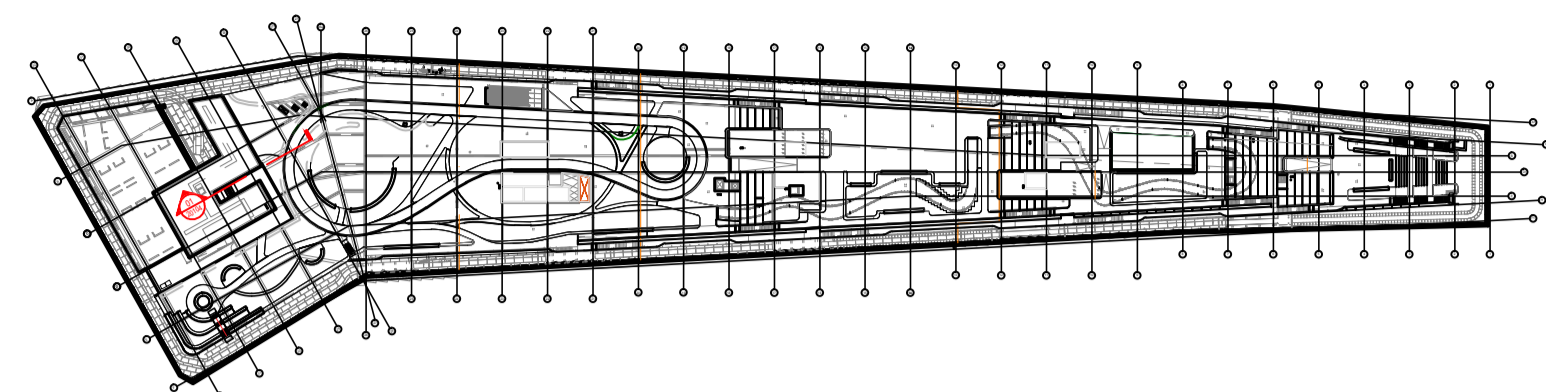

00 LOCATION PLAN

Scale 1:100 @ A1

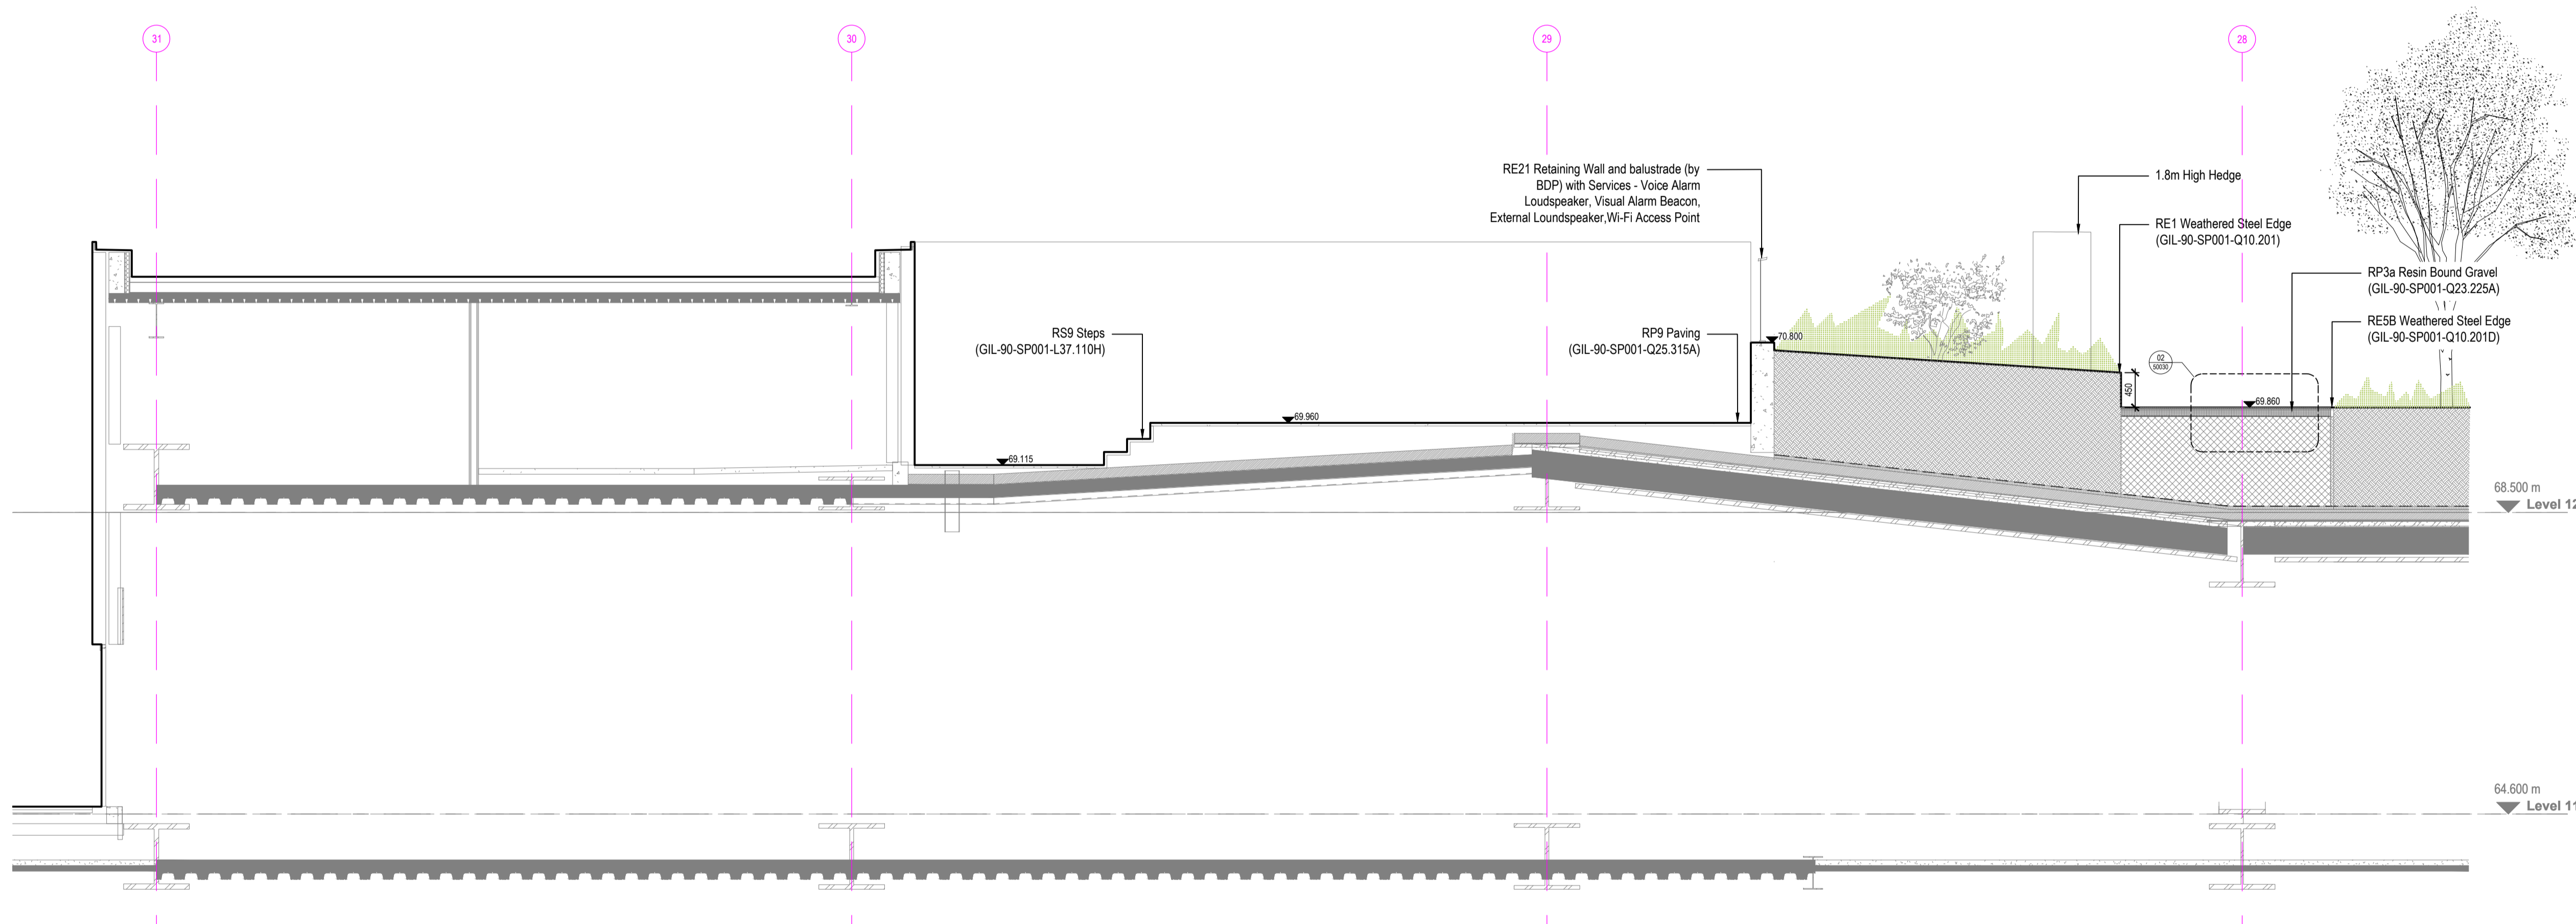

01 Section - Plateau Section 01


Scale 1:50 @ A1

REVISION	DESCRIPTION	DATE	BY	CHECKED	DATE
T01	For Tender (CRF 501)	31.03.20	SH	AM	

GILLESPIES

1 St John's Square, London EC1M 4DB
P: 020 7253 2929 F: 020 7253 3900 E: design.team@gillespies.co.uk

© copyright GILLESPIES LLP, all rights reserved

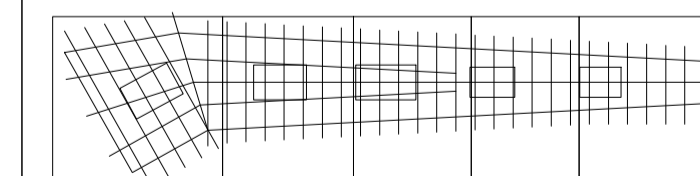

FOR TENDER

Proposed Roof - Plateau
Section 01

Date:	31/03/20
Project No:	P2007133
Scale:	1:50
Rev:	A1
Drawn:	SH
Checked:	AM
Rev:	

Drawing No: KXC-A-001-L-GIL-00-20104

T01

