




01
50015
Typical Paving Details RP4 Timber Decking - Plan
Scale 1:5 @ A1

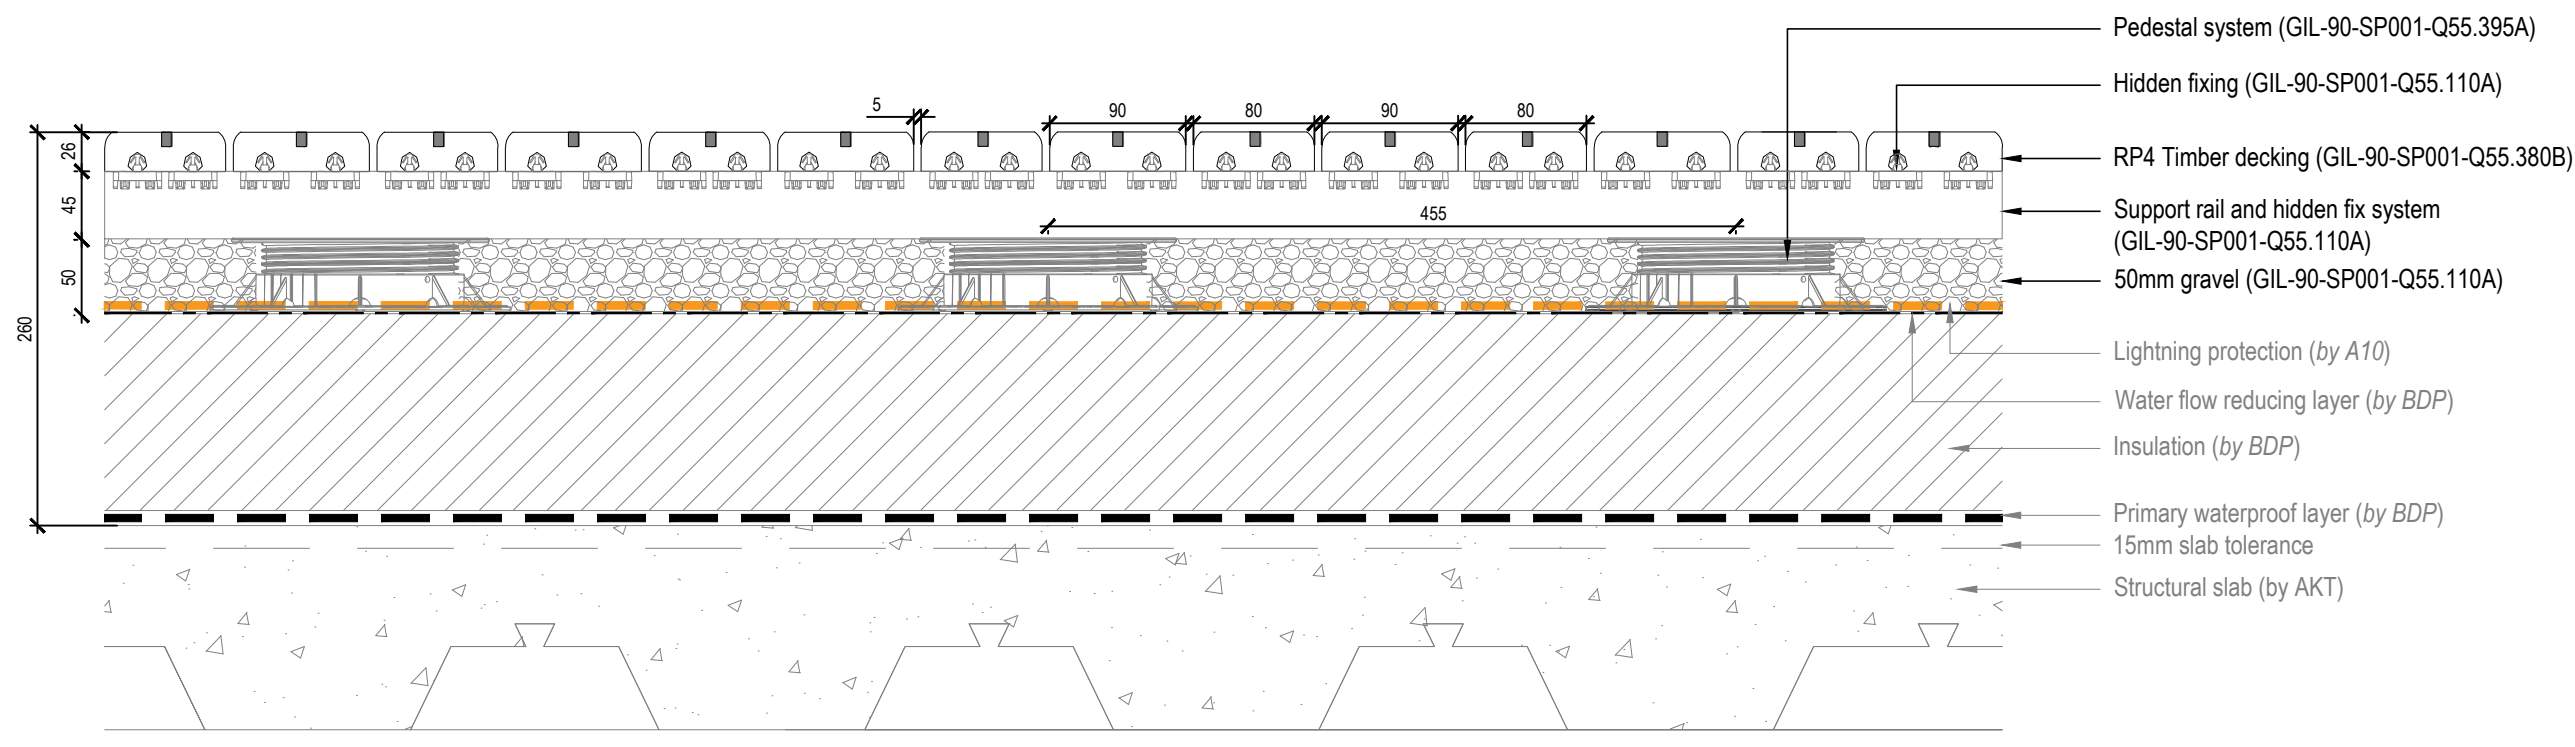


02
50015
Typical Paving Details RP4 Timber Decking - Section 1
Scale 1:5 @ A1

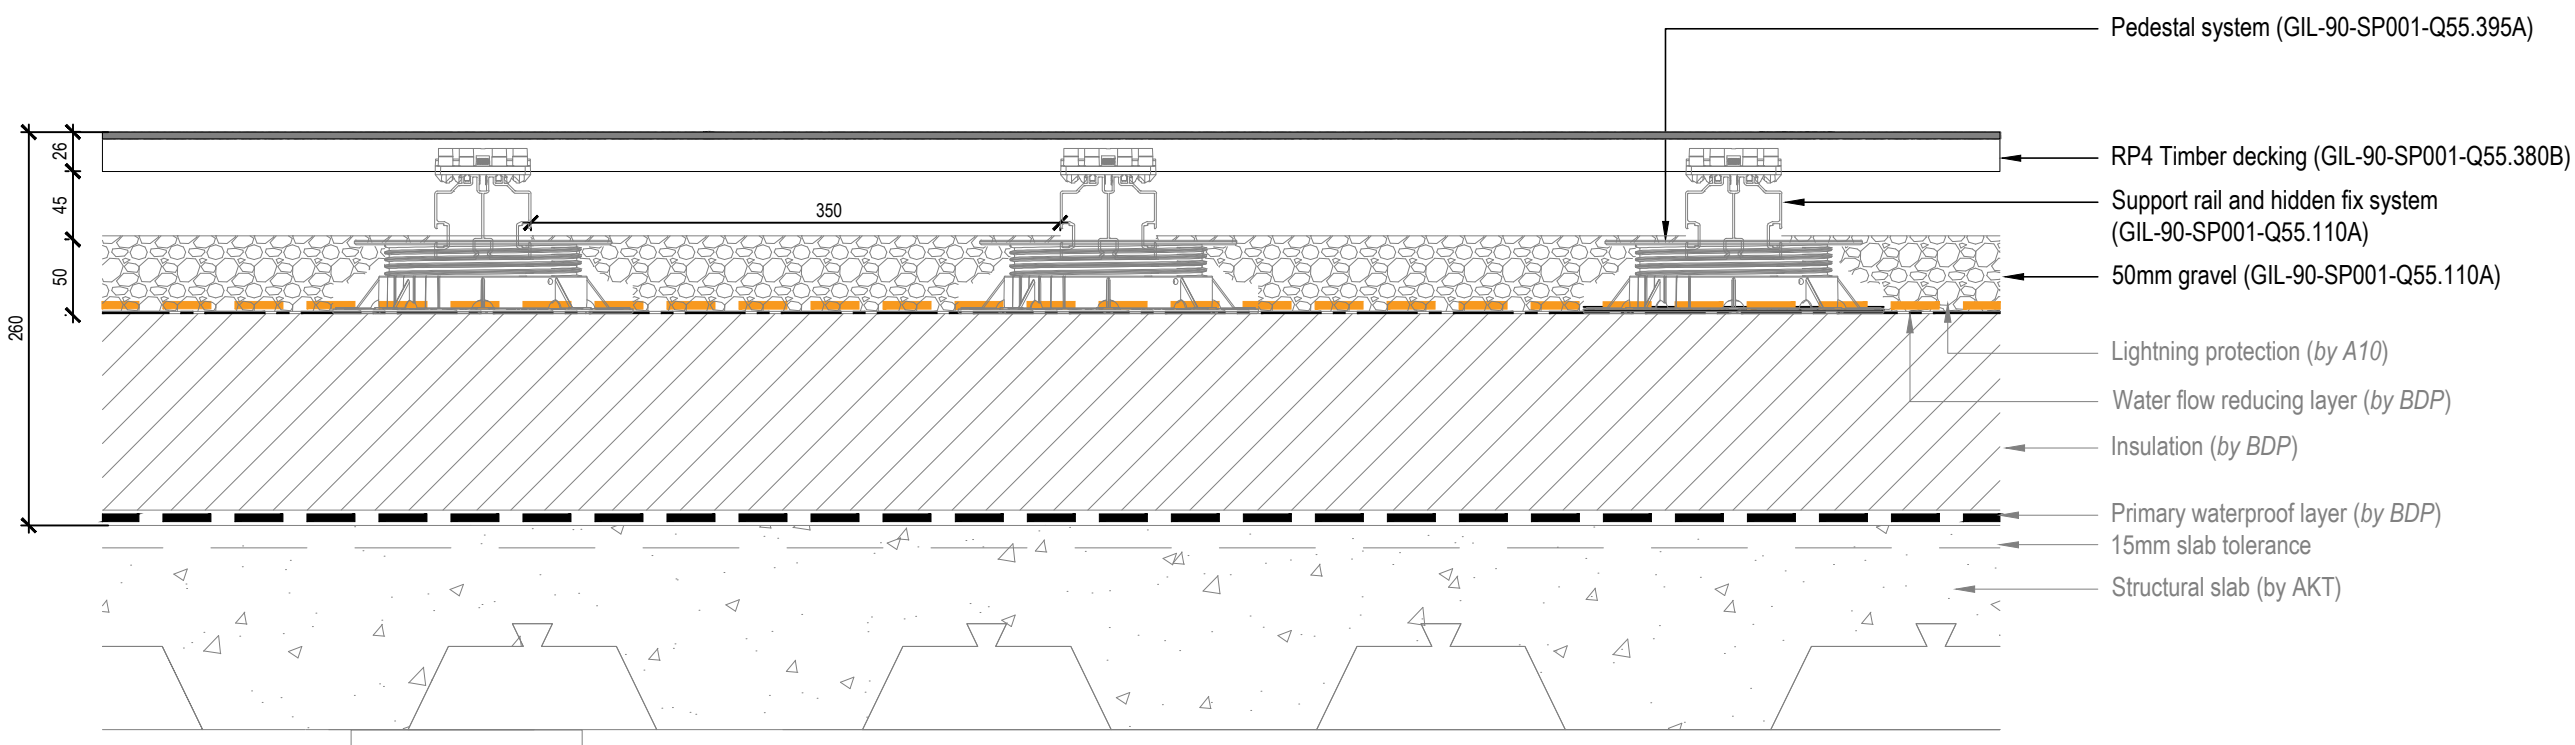

06
50015
Typical Paving Details RP4 Timber Decking - Section 2
Scale 1:5 @ A1

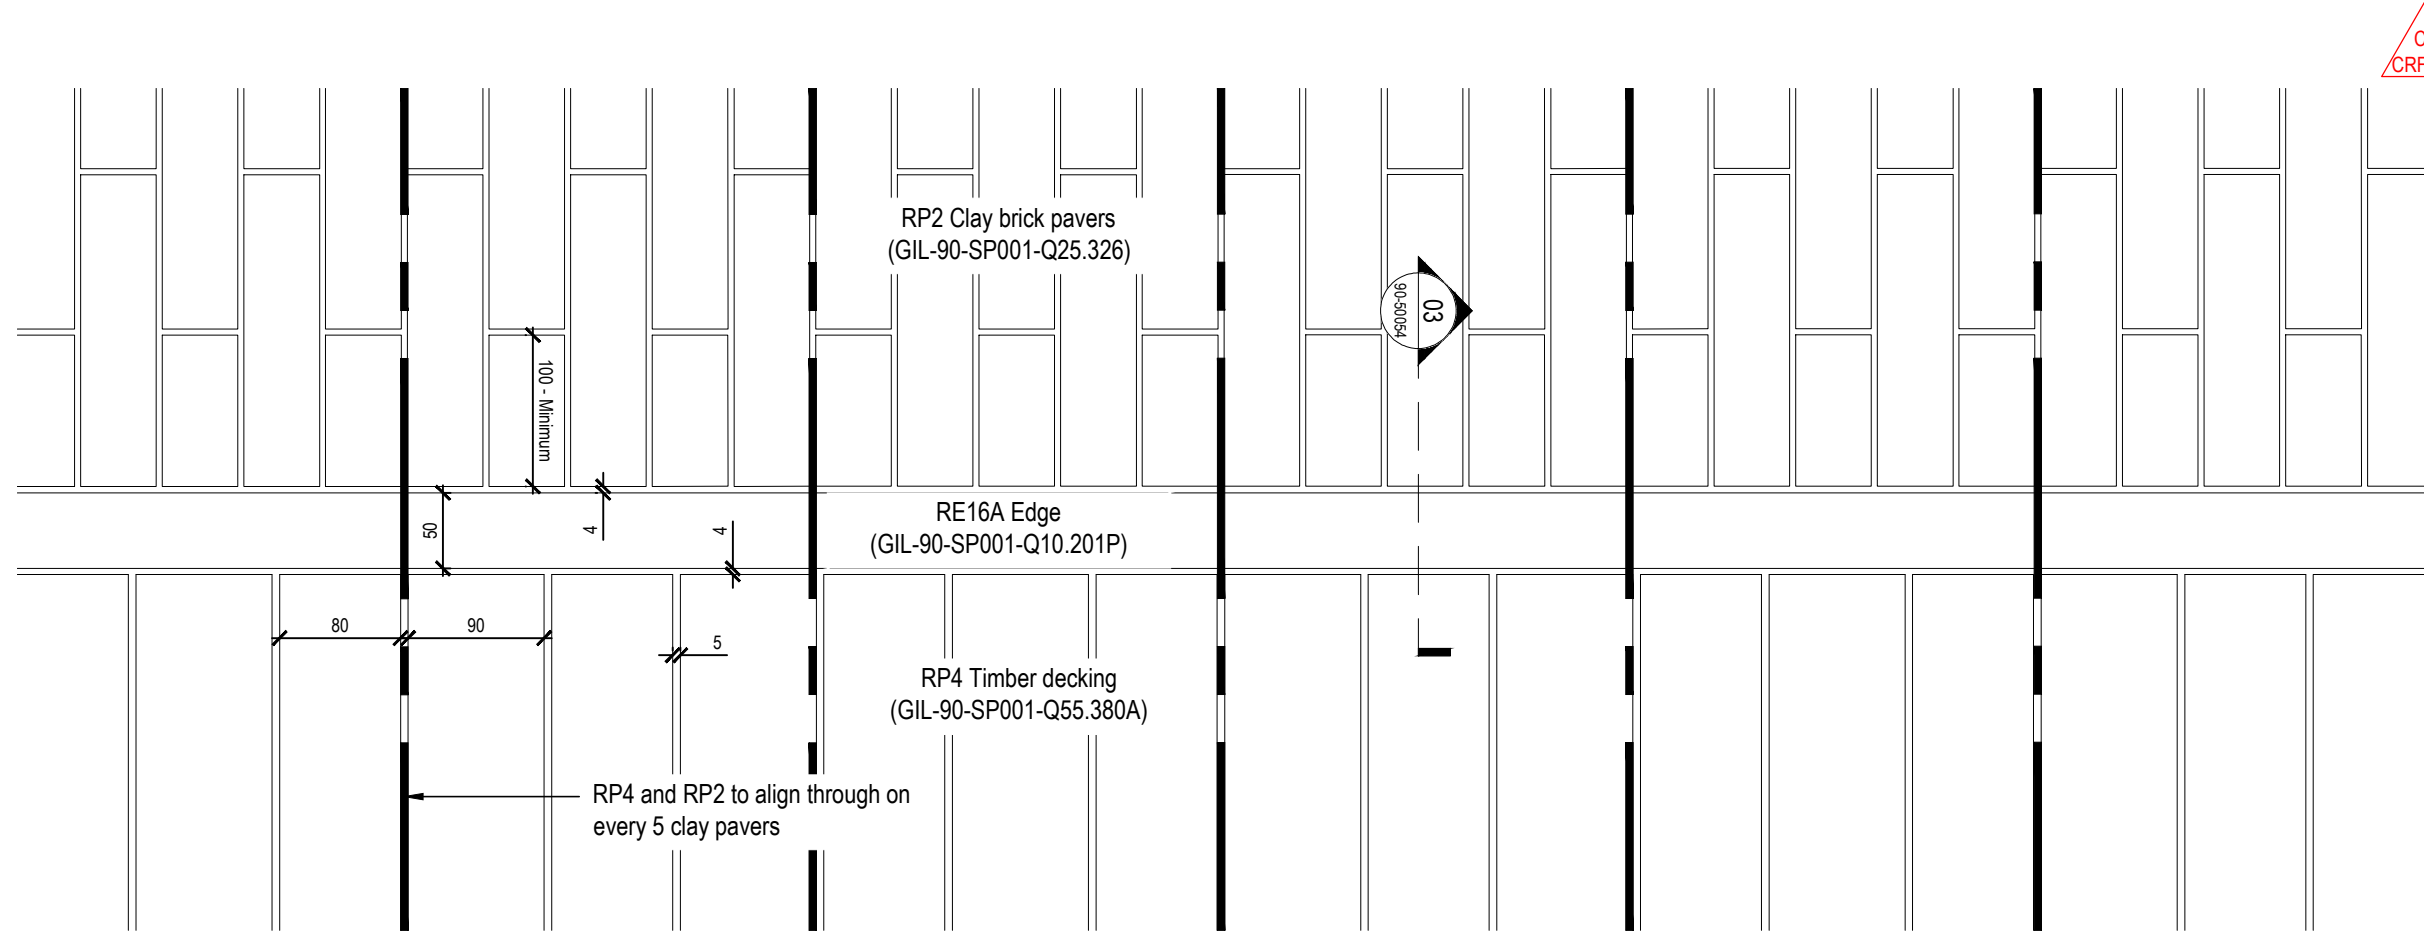

04
50015
Typical Paving Details RP4 Timber Decking - Interface with Clay brick pavers in Field and Garden
Scale 1:5 @ A1

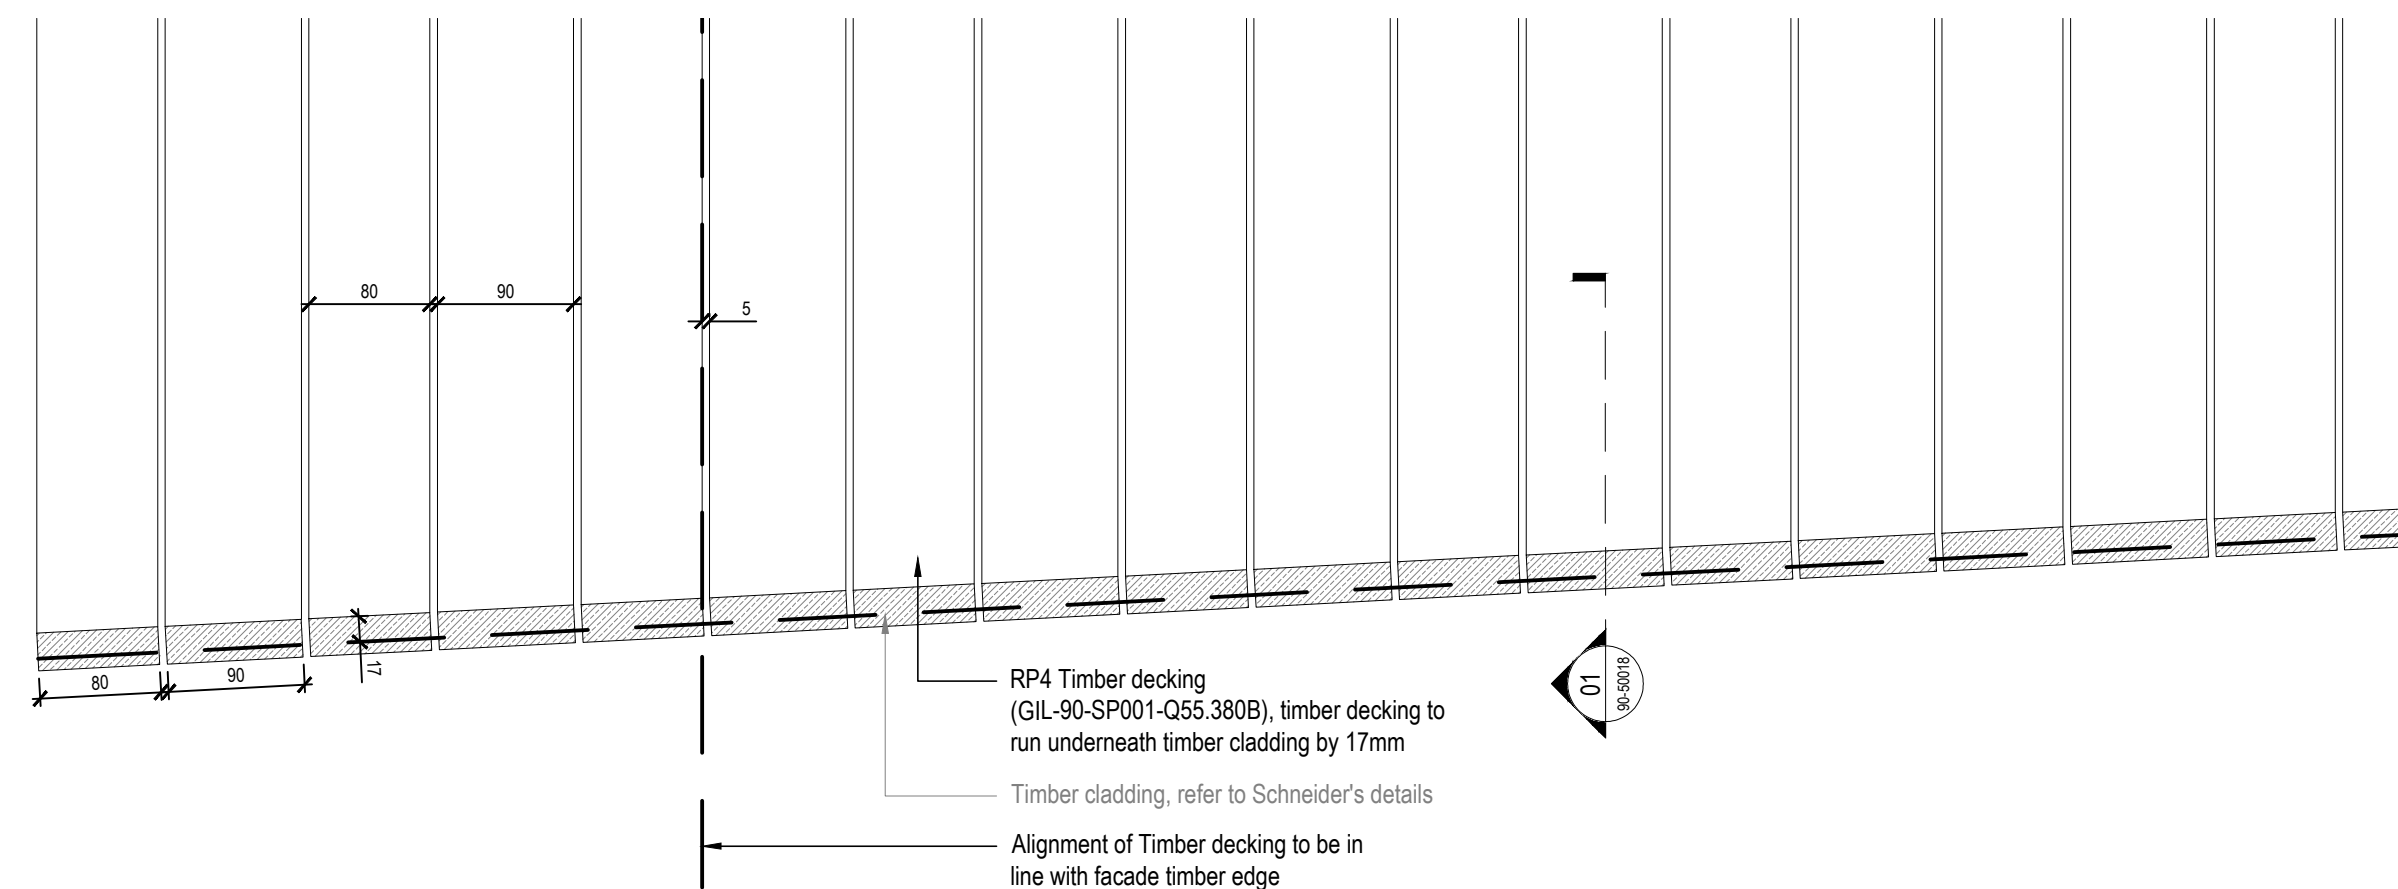

03
50015
Typical Paving Details RP4 Timber Decking - Interface with Facade cladding
Scale 1:5 @ A1

NOTES:
1.0 Do not scale from drawing, use figured dimensions only
1.1 All dimensions to be checked onsite
1.2 This drawing to be read in conjunction with all other Gillespies drawings and specifications
1.3 For General Arrangement Landscape Plan, refer to KXC-A-001-L-GIL-00-11201
1.4 For Hard Materials, refer to KXC-A-001-L-GIL-00-11211 / 11212 / 11213 / 11214 / 11215
1.5 For Walls and Edges, refer to KXC-A-001-L-GIL-00-11221 / 11222 / 11223 / 11224 / 11225
1.6 For Overall Levels Plan, refer to KXC-A-001-L-GIL-00-11202
1.7 For Detailed Levels, refer to KXC-A-001-L-GIL-00-11231 / 11232 / 11233 / 11234 / 11235
1.8 For Landscape Roof specifications refer to KXC-A-001-L-GIL-90-SP001
1.9 For BDP's roof details, refer to KXC-A-001-A-BDP-27-50005
1.10 For Edge interfaces, refer to KXC-A-001-L-GIL-90-50040 - 50060

C01	For Construction (CRF 1298)	SH	AM	22.04.20
T04	For Tender (NMC)	SH	AM	07.12.18
T03	For Tender (CRF 137)	SH	AM	04.04.18
T02	Stage 4 Update	SH	AM	15.12.17
T01	Stage 4 issue	SH	AM	29.09.17

REVISION	DESCRIPTION	DRAWN	CHECKED	DATE
----------	-------------	-------	---------	------


GILLESPIES

1 St. John's Square, London EC1M 4DH
P: 020 7253 2029 F: 020 7253 3800 E: design.london@gillespies.co.uk

© copyright GILLESPIES LLP, all rights reserved

KEYPLAN

2

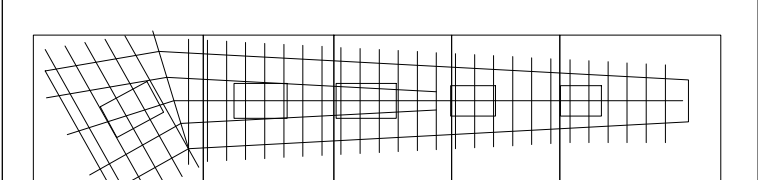

FOR CONSTRUCTION

Title
Proposed Roof - Typical
Paving Details RP4

Date
29/09/17
Project No.
P2007133
Status
AS SHOWN
Size
A1
Drawn
MB
Checked
AM

Drawing No.
KXC-A-001-L-GIL- 90-50015

Rev.
C01