
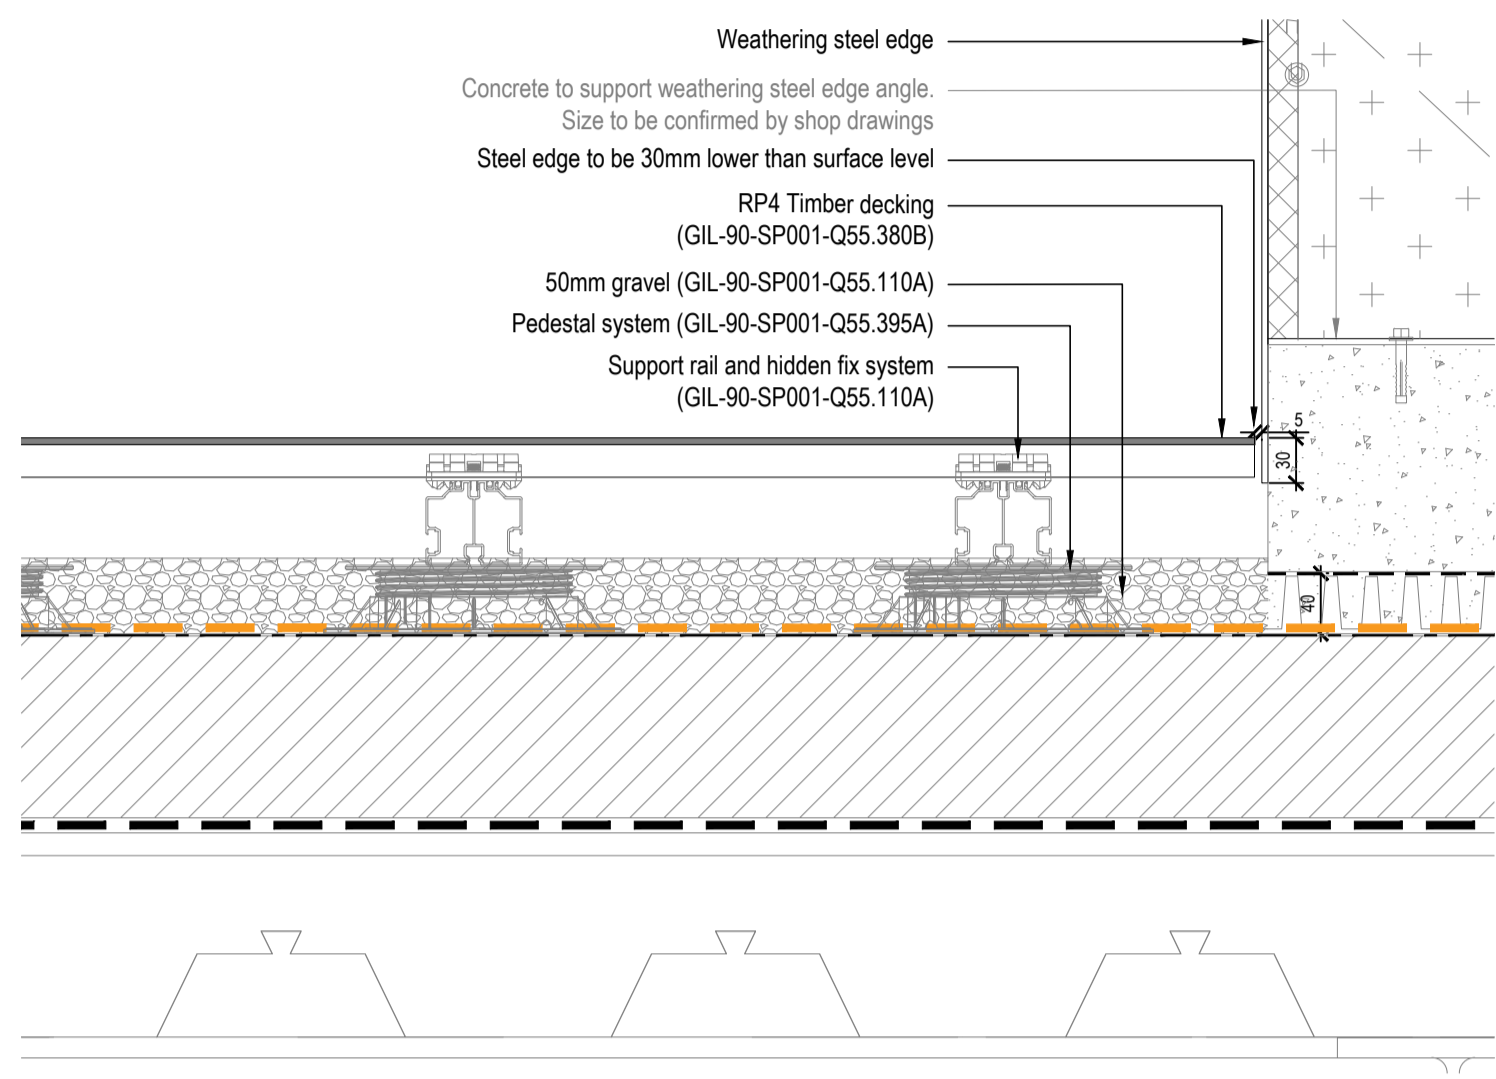
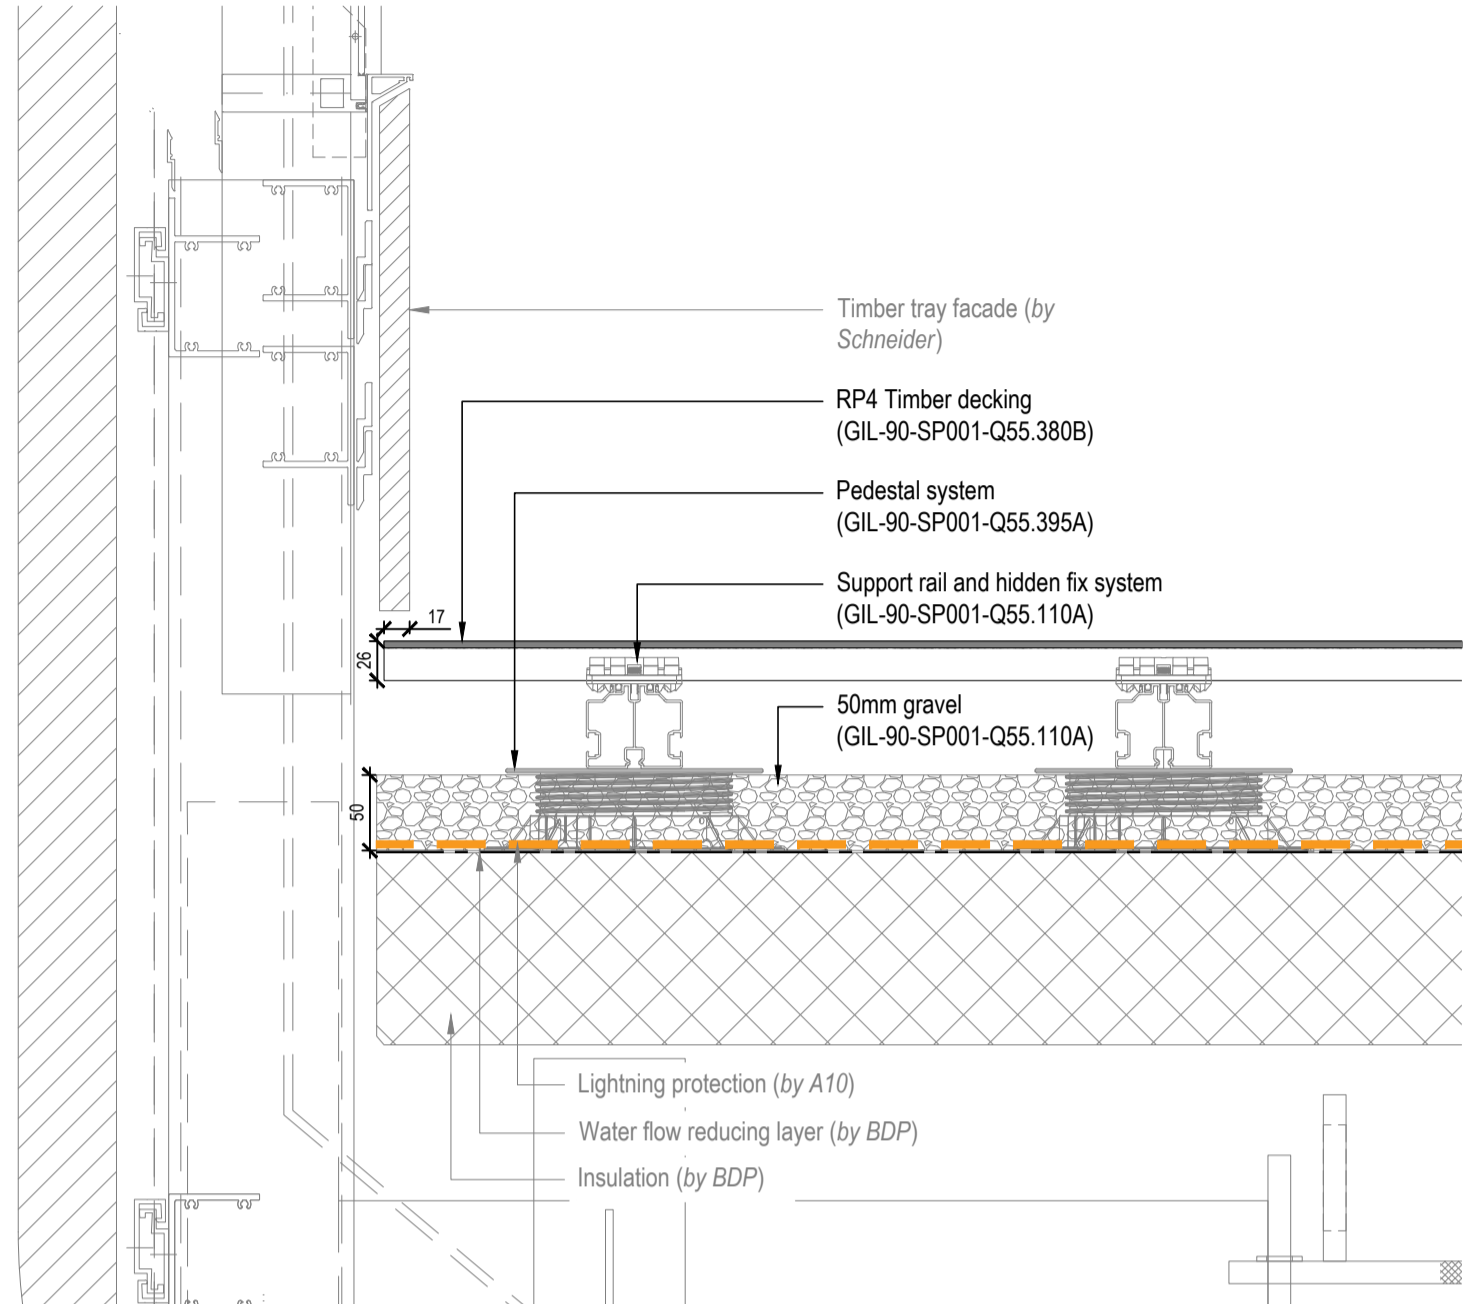





NOTES:
 1.0 Do not scale from drawing, use figured dimensions only
 1.1 All dimensions to be checked onsite
 1.2 This drawing to be read in conjunction with all other Gillespies drawings and specifications
 1.3 For General Arrangement Landscape Plan, refer to KXC-A-001-L-GIL-00-11201
 1.4 For Hard Materials, refer to KXC-A-001-L-GIL-00-11211 - 11215
 1.5 For Walls and Edges, refer to KXC-A-001-L-GIL-00-11221 - 11225
 1.6 For Detailed Levels, refer to KXC-A-001-L-GIL-00-11241 - 11245
 1.7 For Landscape Roof specifications refer to KXC-A-001-L-GIL-90-SP001
 1.8 For Upper Terrace Plans, refer to KXC-A-001-L-GIL-00-11261 - KXC-A-001-L-GIL-00-11263

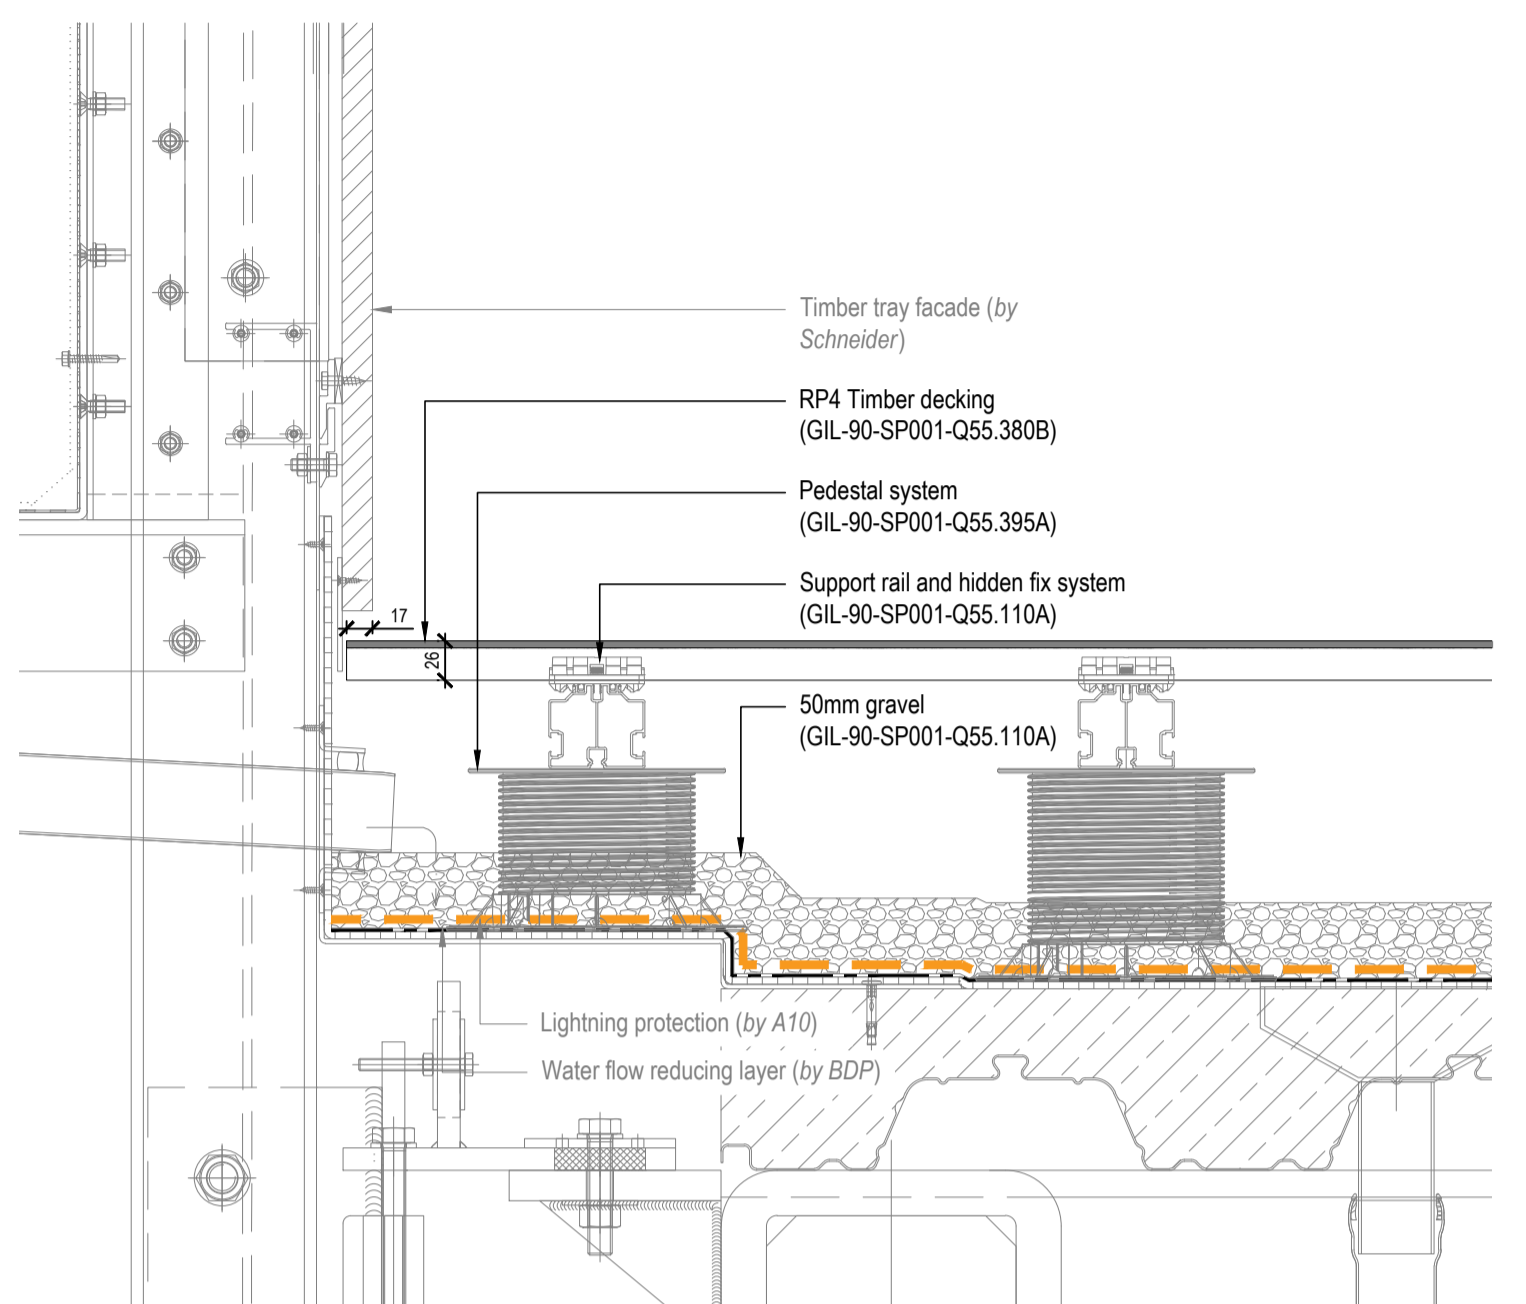

01
 50018
 RP4 Timber Decking Interface with Facade 01
 Scale 1:5 @ A1

02
 50018
 RP4 Timber Decking Interface with Facade 02
 Scale 1:5 @ A1

03
 50018
 RP4 Timber Decking Interface with Landscape Retaining Edge
 Scale 1:5 @ A1

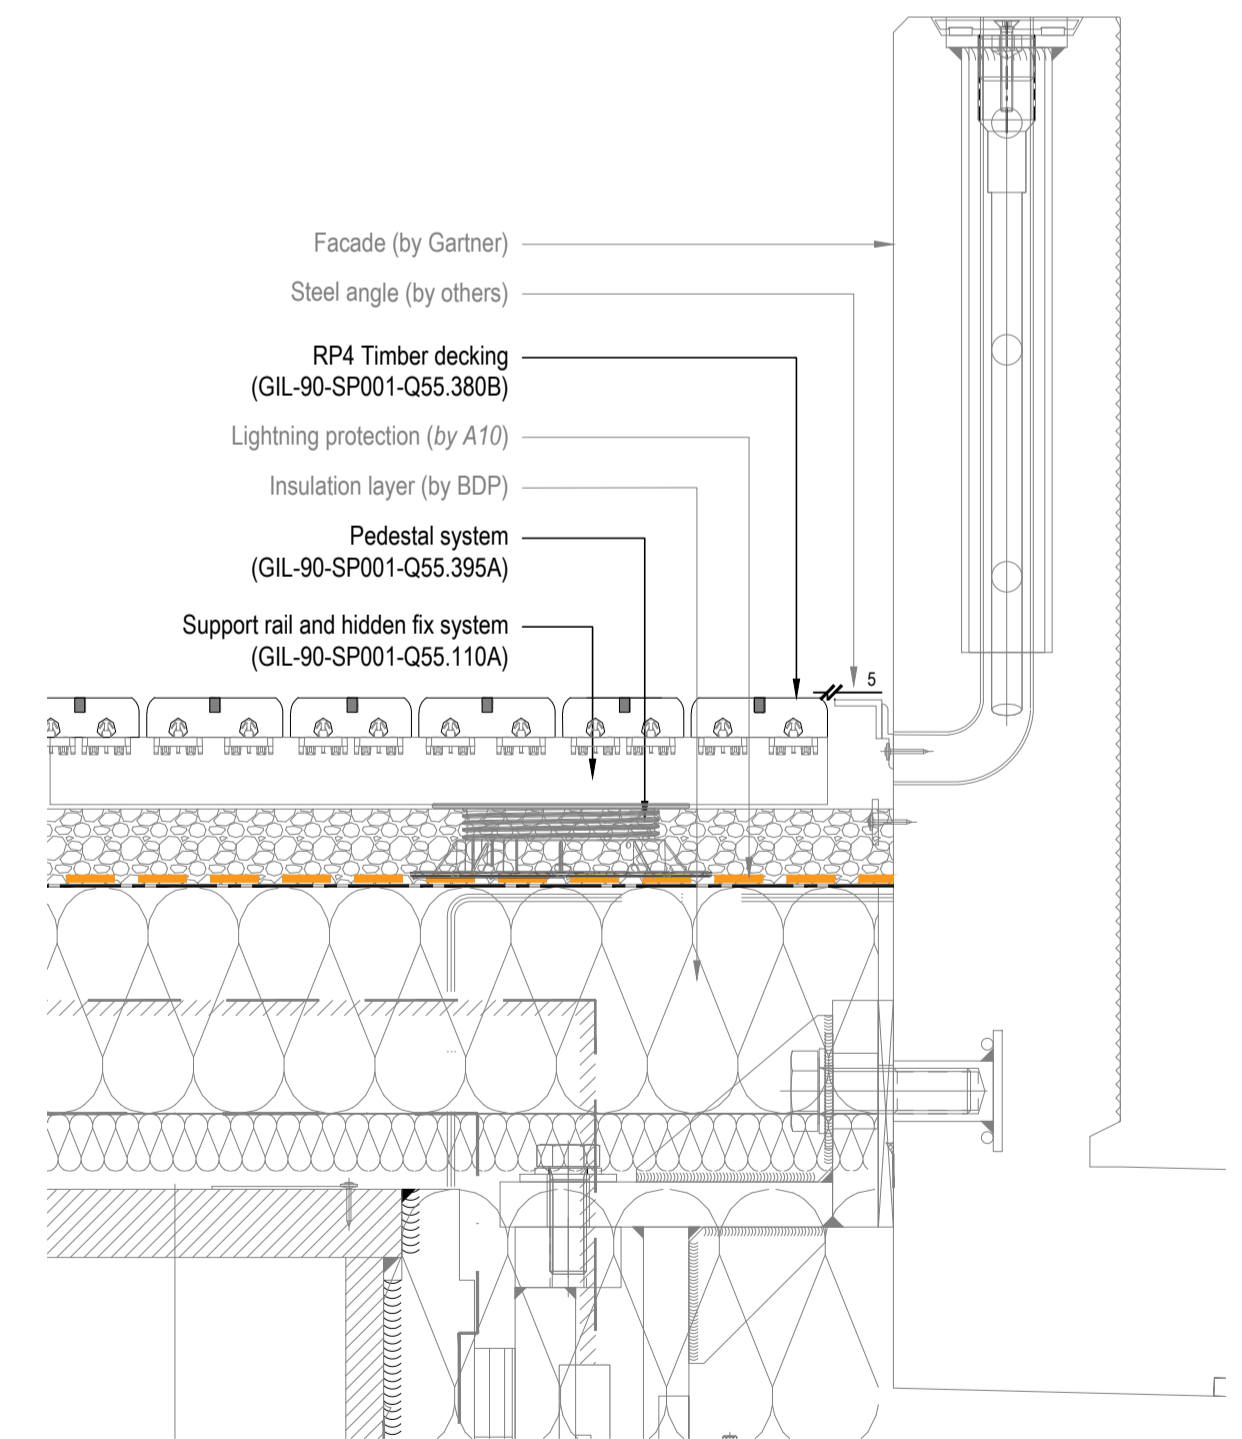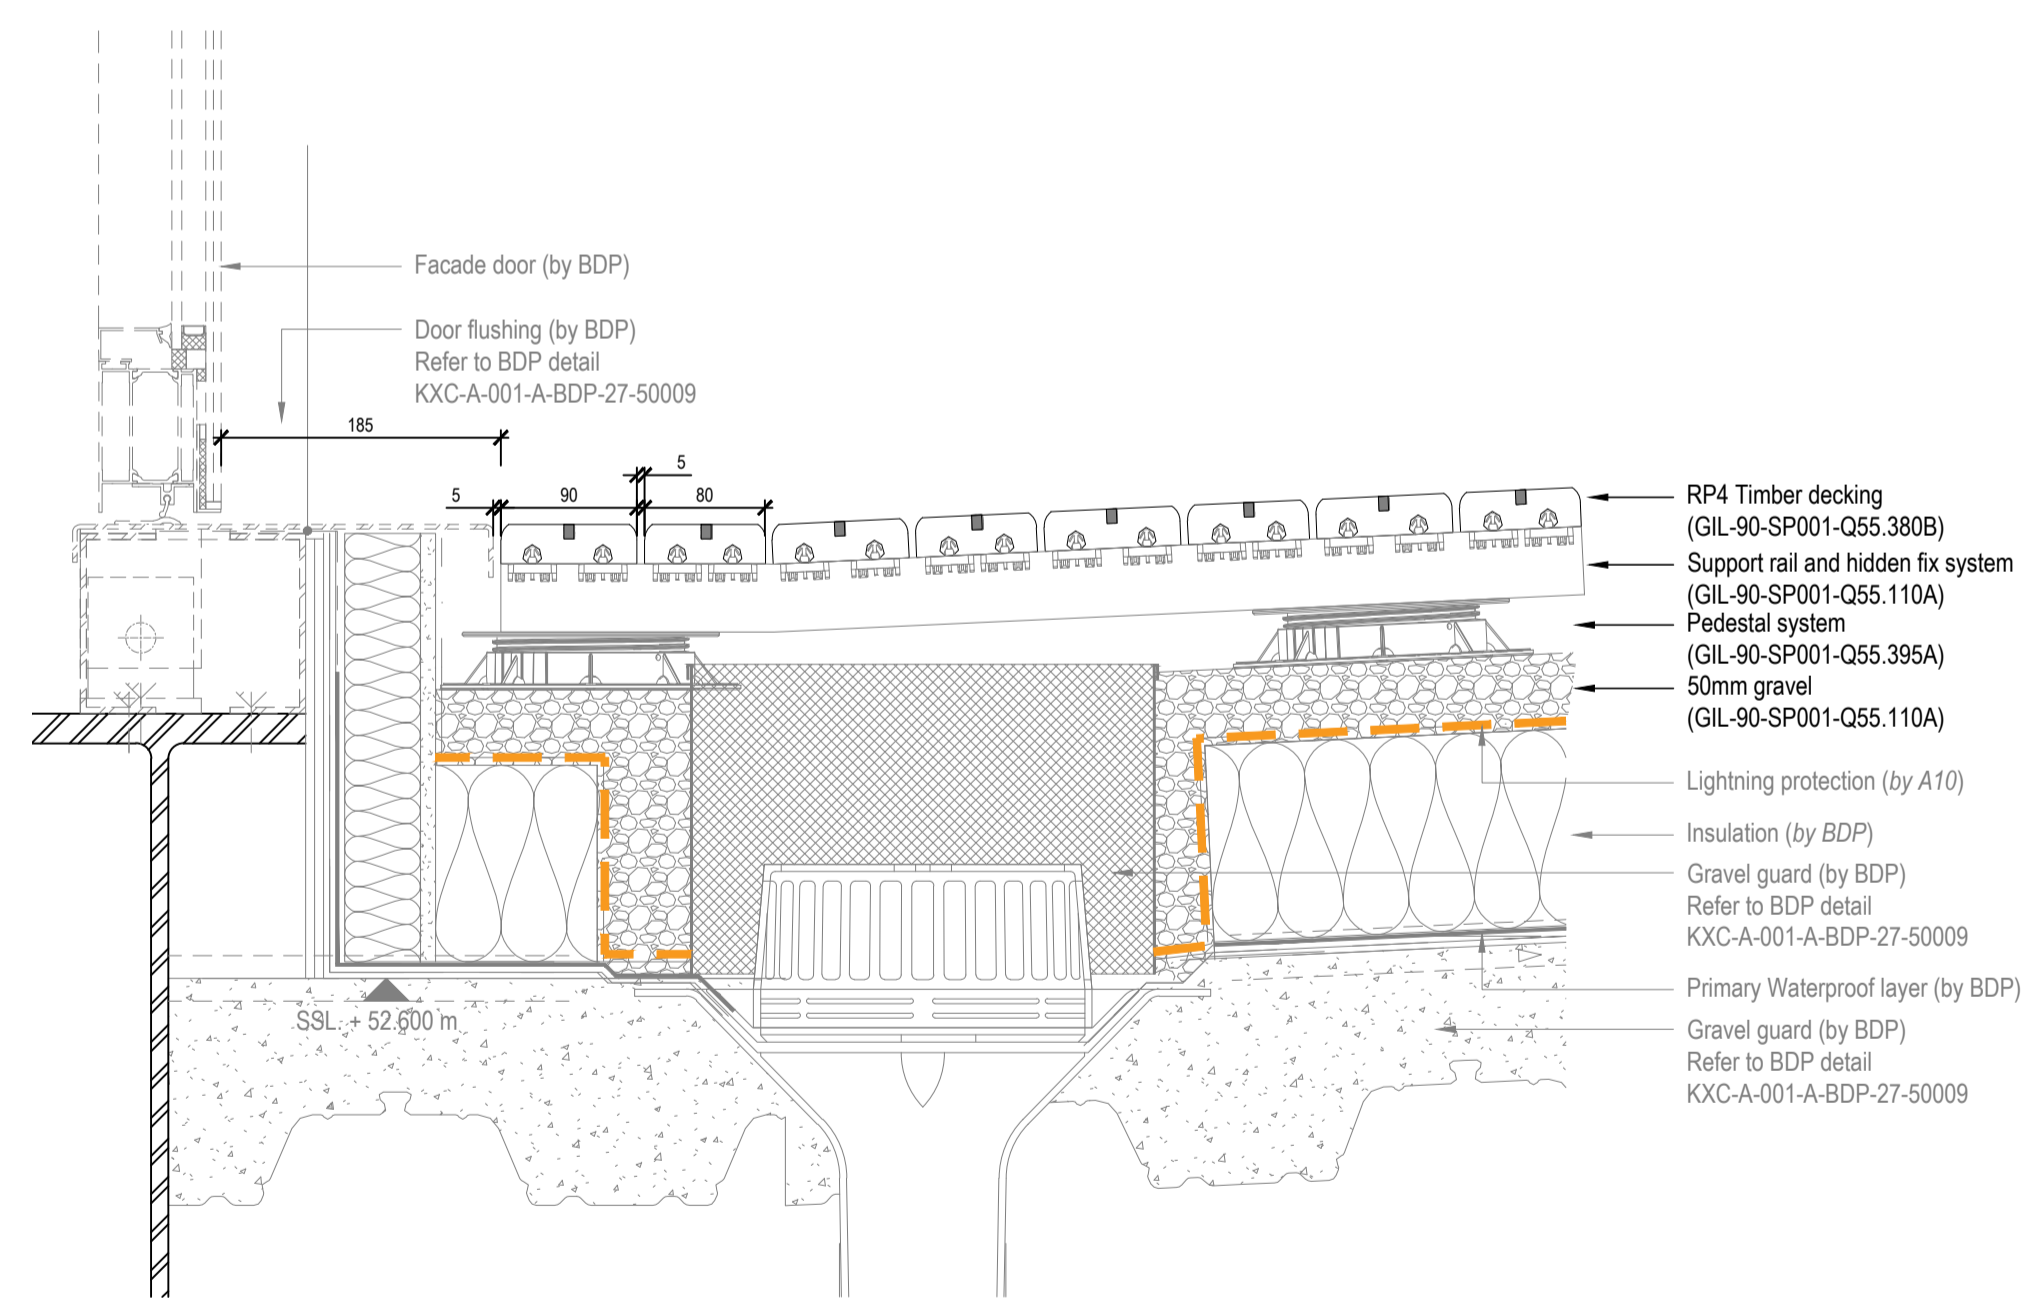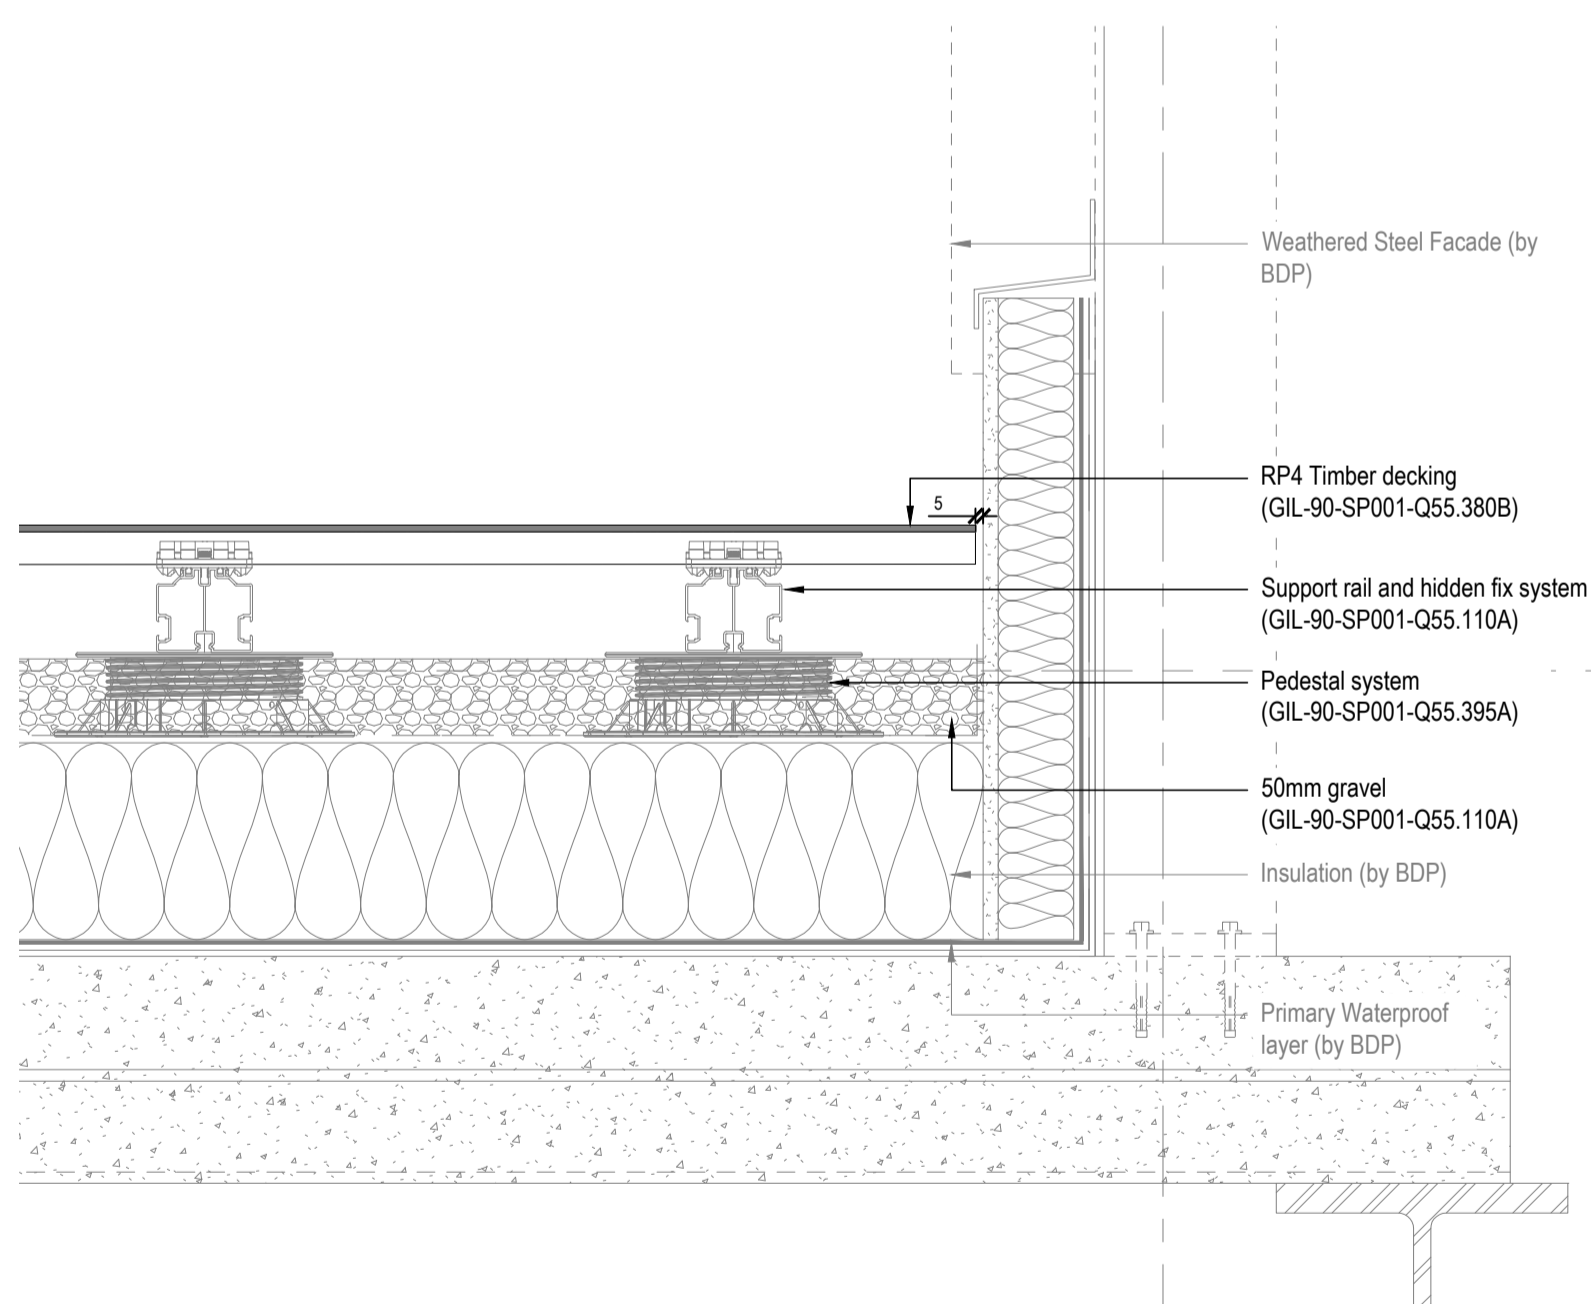

04
 50018
 RP4 Timber Decking Interface with Facade 03
 Scale 1:5 @ A1


05
 50018
 RP4 Timber Decking Interface with Facade 04
 Scale 1:5 @ A1

06
 50018
 RP4 Timber Decking Interface with Facade 05
 Scale 1:5 @ A1

C01	FOR CONSTRUCTION (CRF 1298)	SH	AM	22.04.20
-----	-----------------------------	----	----	----------

GILLESPIES
 1 St. John's Square, London EC1M 4EH
 P: 020 7253 2029 F: 020 7253 3000 E: design.london@gillespies.co.uk

© copyright GILLESPIES LLP, all rights reserved

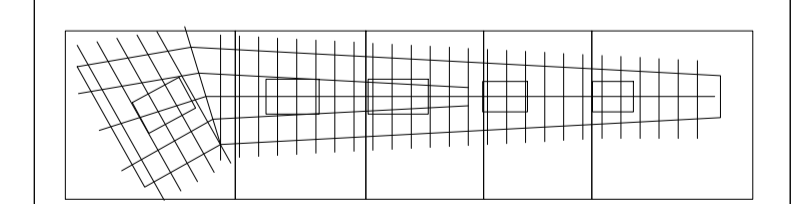

FOR CONSTRUCTION

Title	22/04/20
Proposed Roof - RP4 Typical Paving & Interface Details 03	Project No: PZ007133 Status: AS SHOWN Drawn: A1 Checked: SH AM
Drawing No:	KXC-A-001-L-GIL- 90-50018
Rev:	C01