



NOTES:  
1.0 Do not scale from drawing, use figured dimensions only  
1.1 All dimensions to be checked onsite  
1.2 This drawing to be read in conjunction with all other Gillespies drawings and specifications  
1.3 For General Arrangement Landscape Plan, refer to KXC-A-001-L-GIL-00-11201  
1.4 For Hard Materials, refer to KXC-A-001-L-GIL-00-11211 / 11212 / 11213 / 11214 / 11215  
1.5 For Walls and Edges, refer to KXC-A-001-L-GIL-00-11221 / 11222 / 11223 / 11224 / 11225  
1.6 For Overall Levels Plan, refer to KXC-A-001-L-GIL-00-11232  
1.7 For Detailed Levels, refer to KXC-A-001-L-GIL-00-11231 / 11232 / 11233 / 11234 / 11235  
1.8 For Landscape Roof specifications refer to KXC-A-001-L-GIL-90-SP001  
1.9 For BDP's roof details, refer to KXC-A-001-A-BDP-27-50006

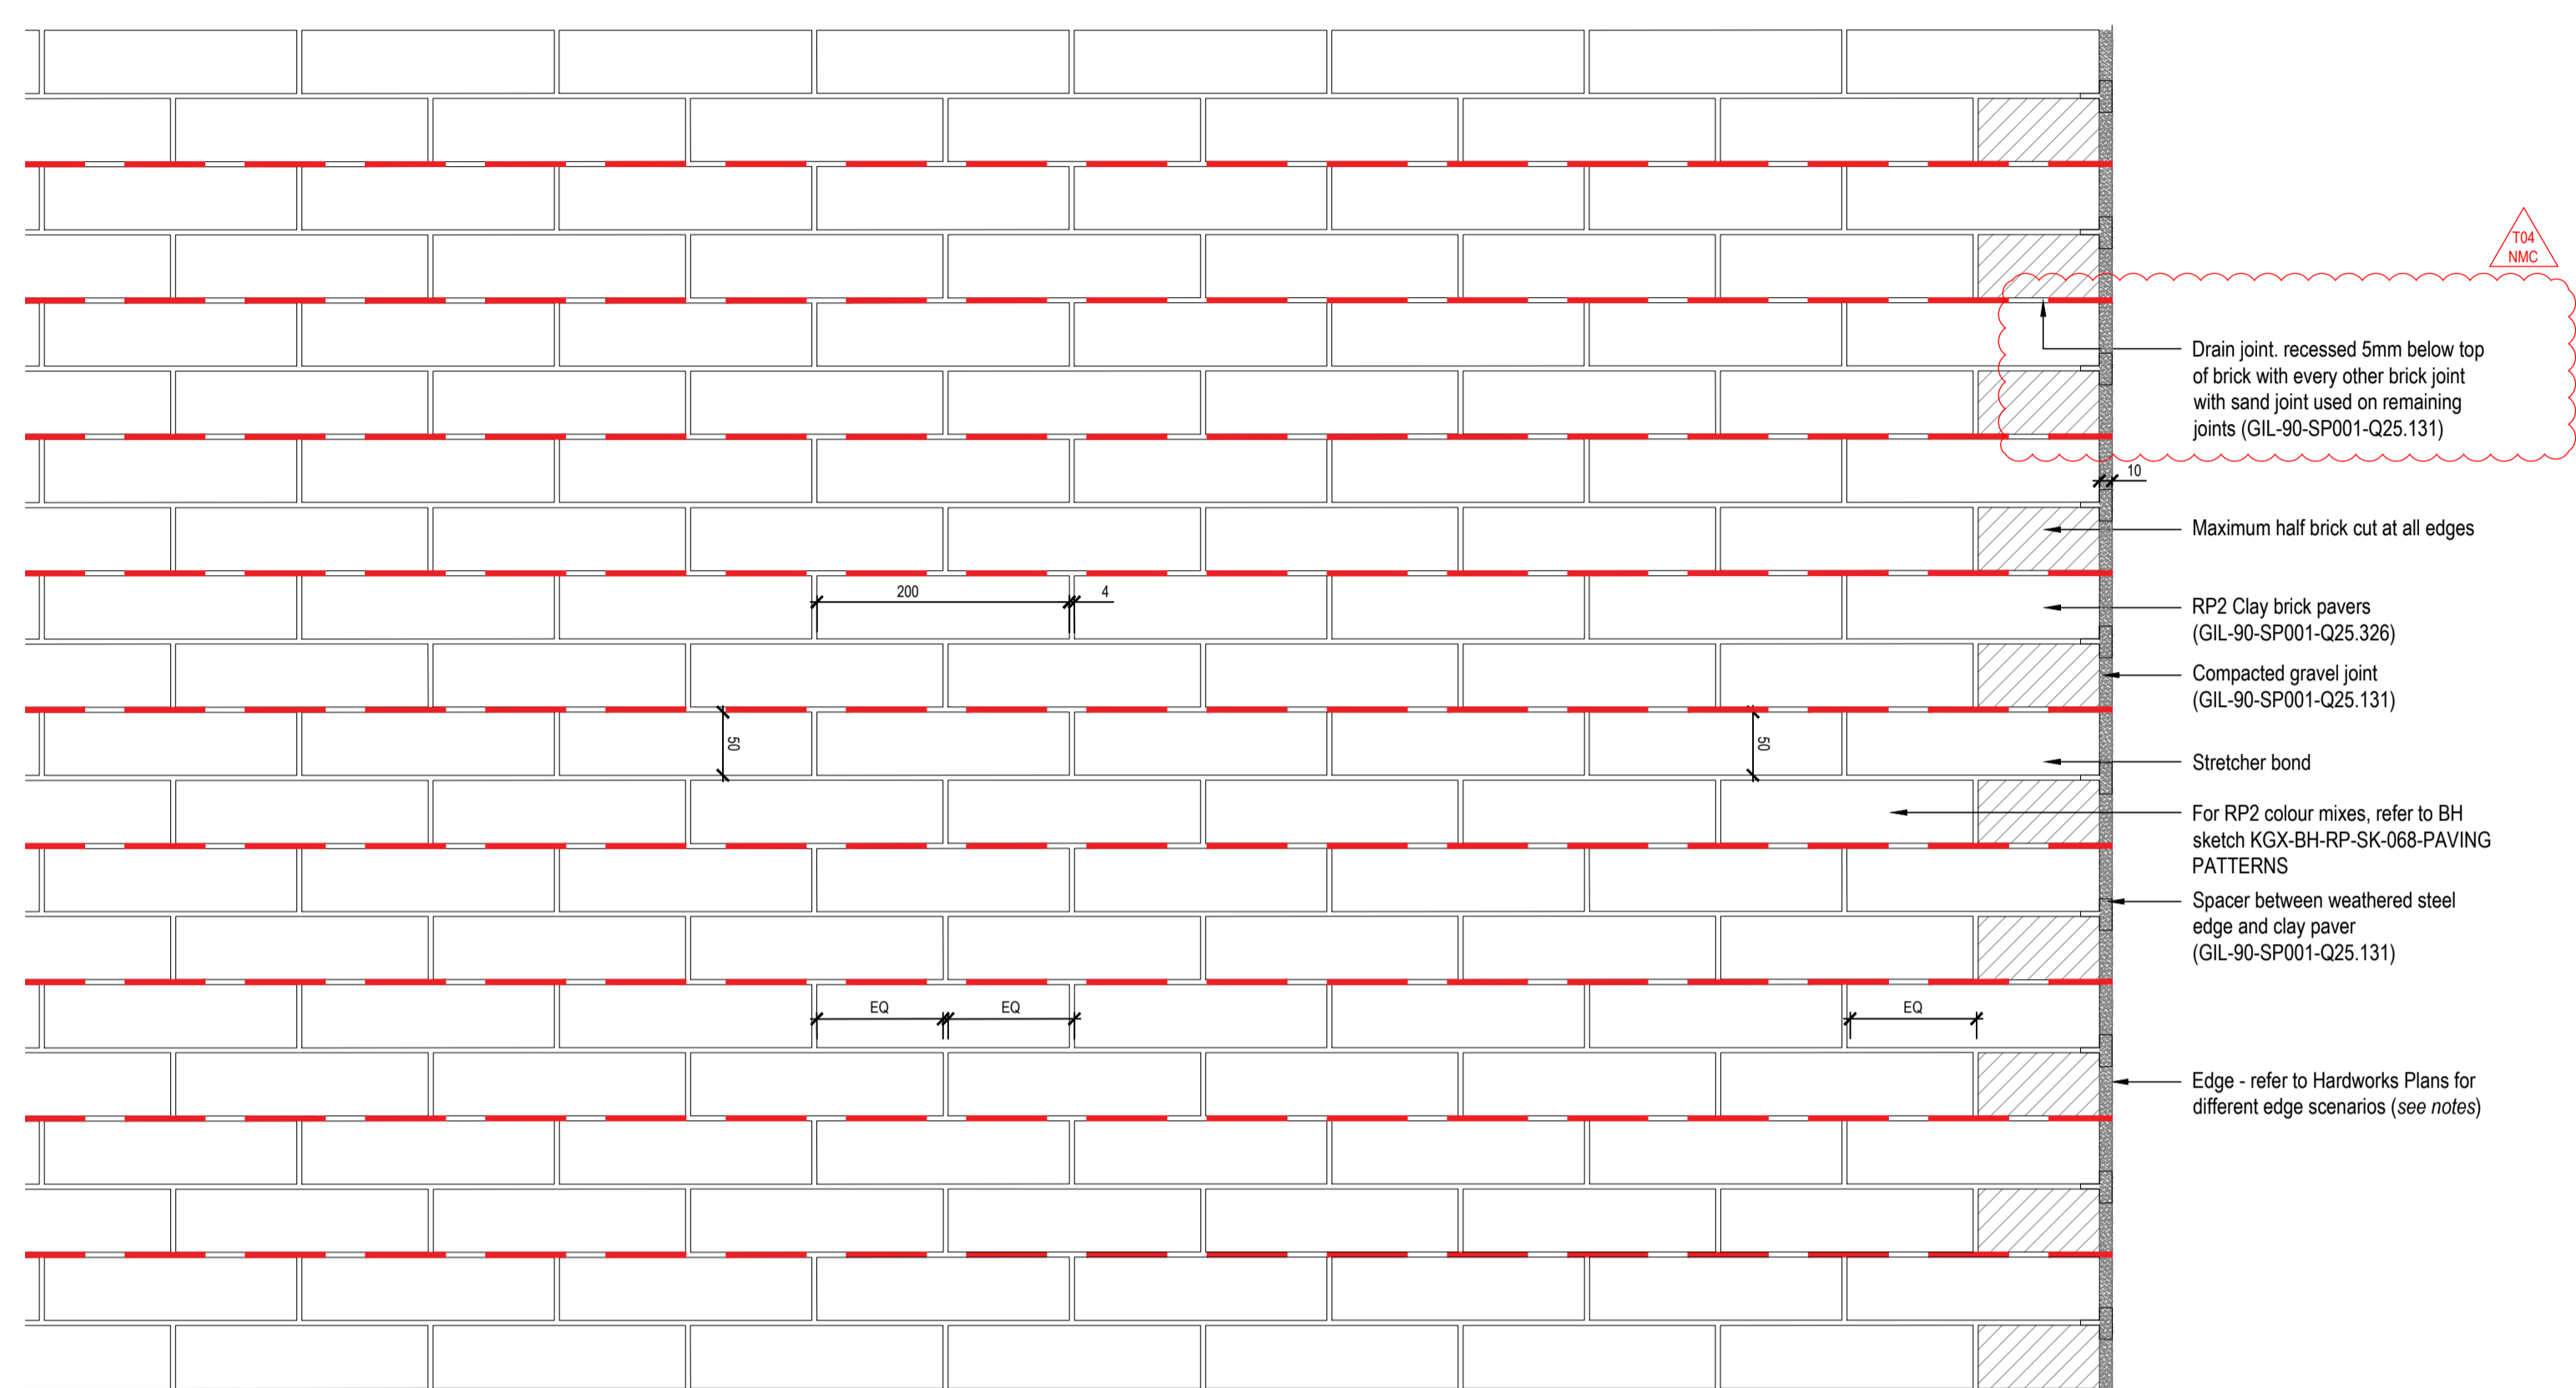

NOTE:  
- FOR INTERFACE DETAILS, REFER TO KXC-A-001-L-GIL-90-50021  
- FOR EDGE INTERFACES, REFER TO KXC-A-001-L-GIL-90-50040 - 50060  
- For RP2 colour mixes, refer to BH sketch KGX-BH-RP-SK-068-PAVING PATTERNS

01  
50020  
Typical Paving Details RP2 Clay Pavers - Plan  
Scale 1:5 @ A1

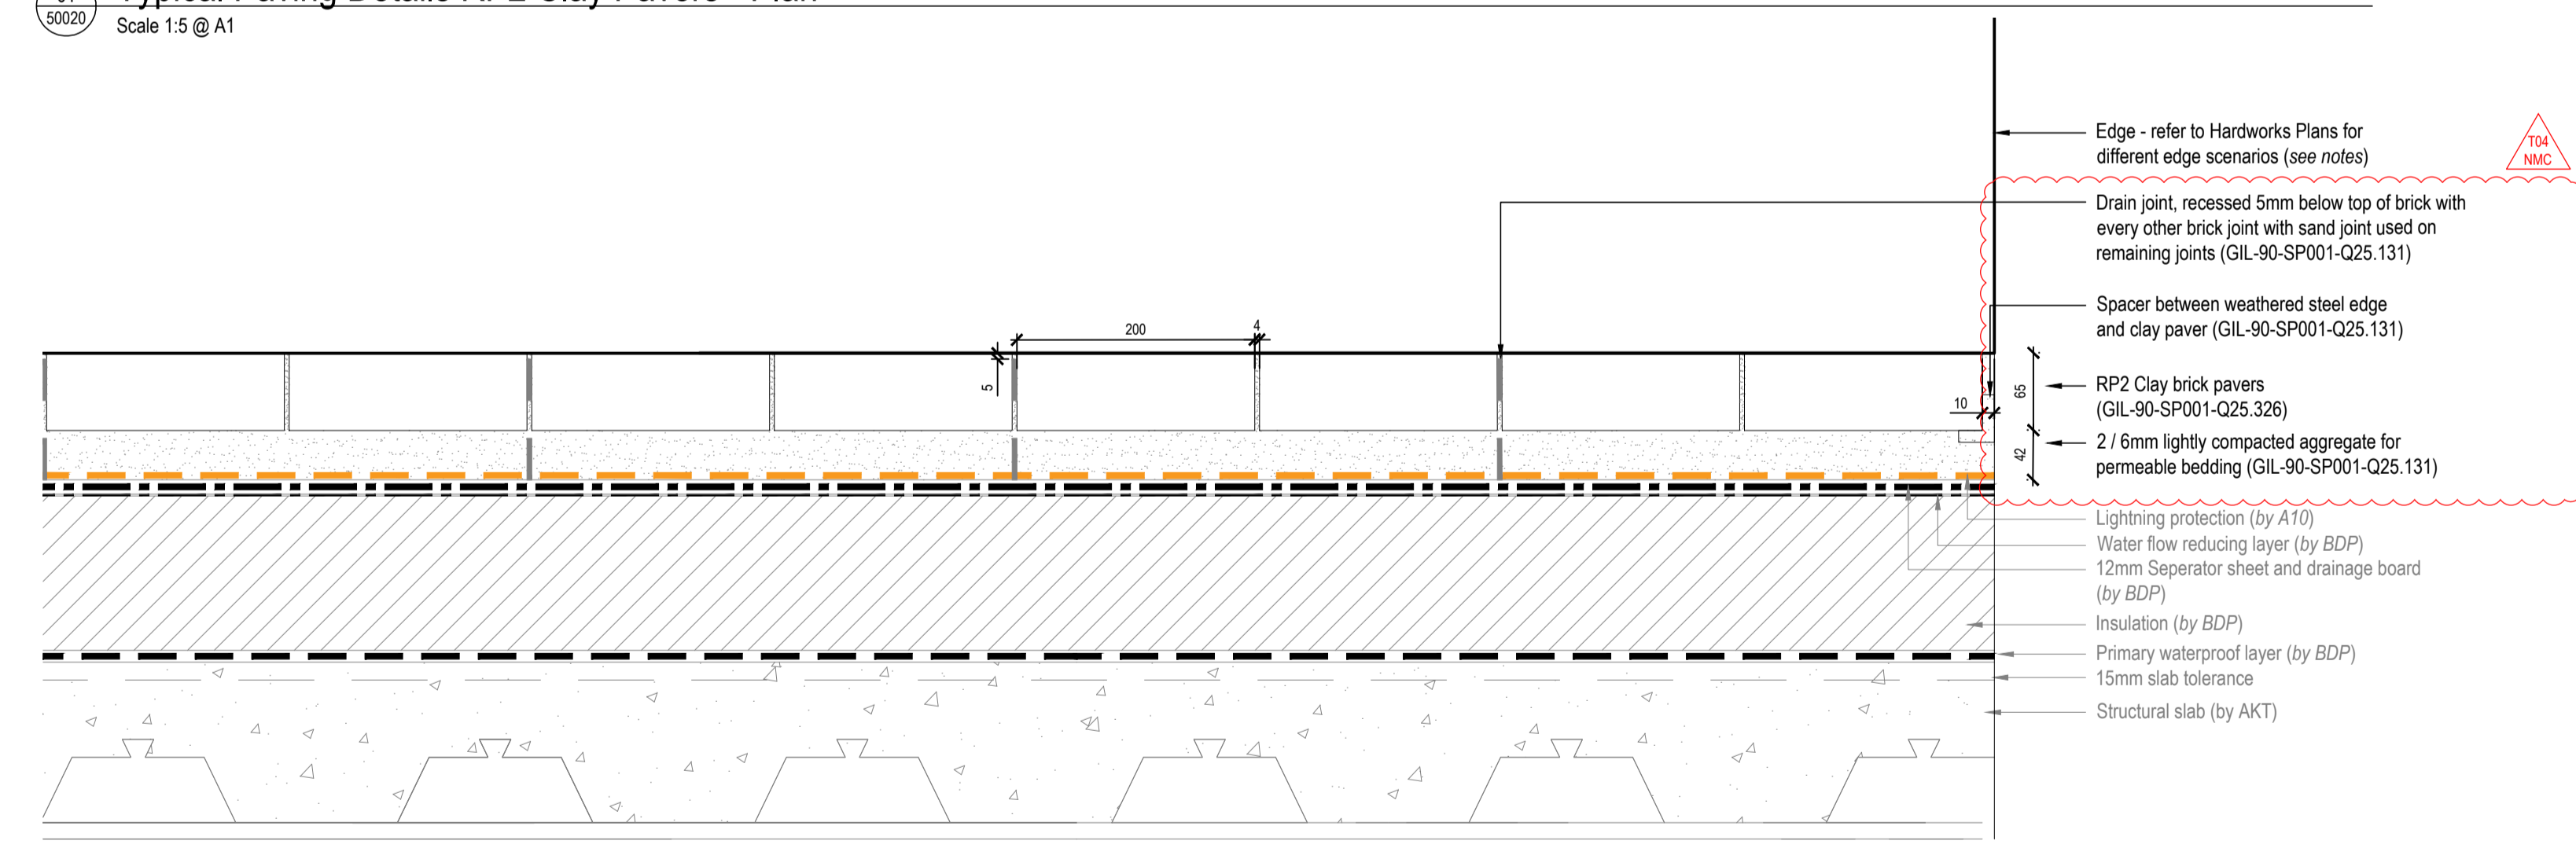


02  
50020  
Typical Paving Details RP2 Clay Pavers - Section  
Scale 1:5 @ A1

REVISION	DESCRIPTION	DRAWN	DESIGNED	DATE
T04	For Tender (NMC)	SH	AM	03.07.18
T03	For Tender (CRF 137)	SH	AM	04.04.18
T02	Stage 4 Update	SH	AM	15.12.17
T01	Stage 4 issue	SH	AM	29.09.17
P01	Issued for stage 4 (95% ISSUE)	MB	AM	11.08.17
P00	Issued for stage 4 (75% ISSUE)	MB	SH	21.07.17

**GILLESPIES**

1 St John's Square, London EC1M 4DH  
P: 020 7253 2529 F: 020 7253 3900 E: design.london@gillespies.co.uk

© copyright GILLESPIES LLP, all rights reserved

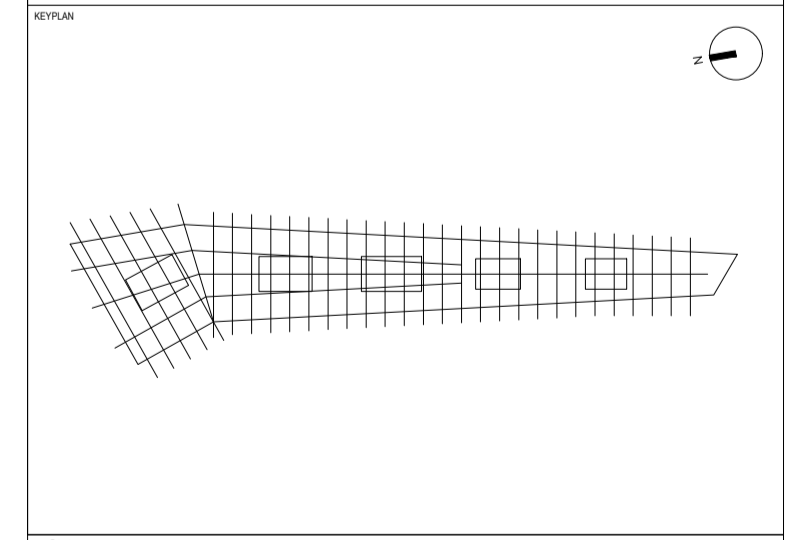

FOR TENDER

Title	21.07.17
Project No.	P2007133
Scale	AS SHOWN
Size	A1
Drawn	MB
Checked	AM
Drawing No.	KXC-A-001-L-GIL-90-50020
Rev.	T04

