




01
50021
Paving Interface Plan - Timber walkways and Clay Brick Pavers
Scale 1:5 @ A1

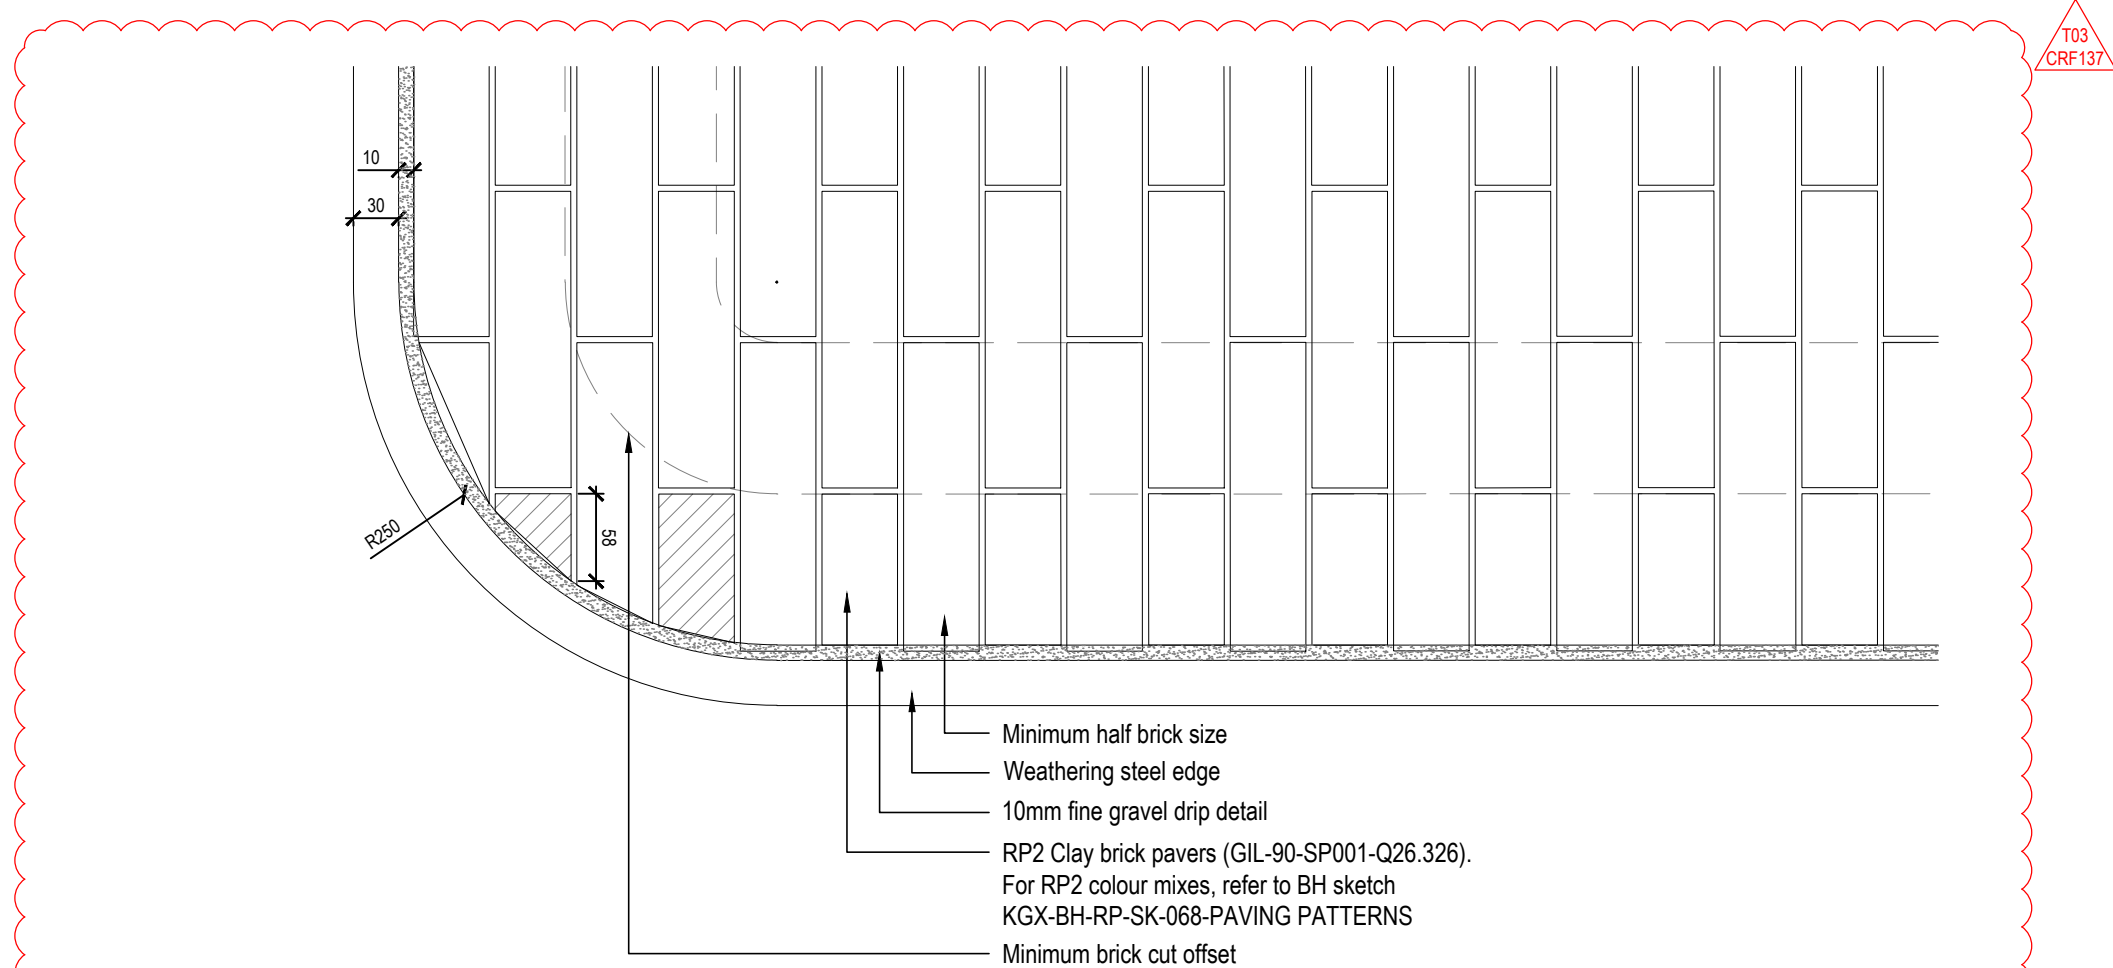


04
50021
Paving Interface Plan - Brick Pavers with curved corten in Field
Scale 1:5 @ A1

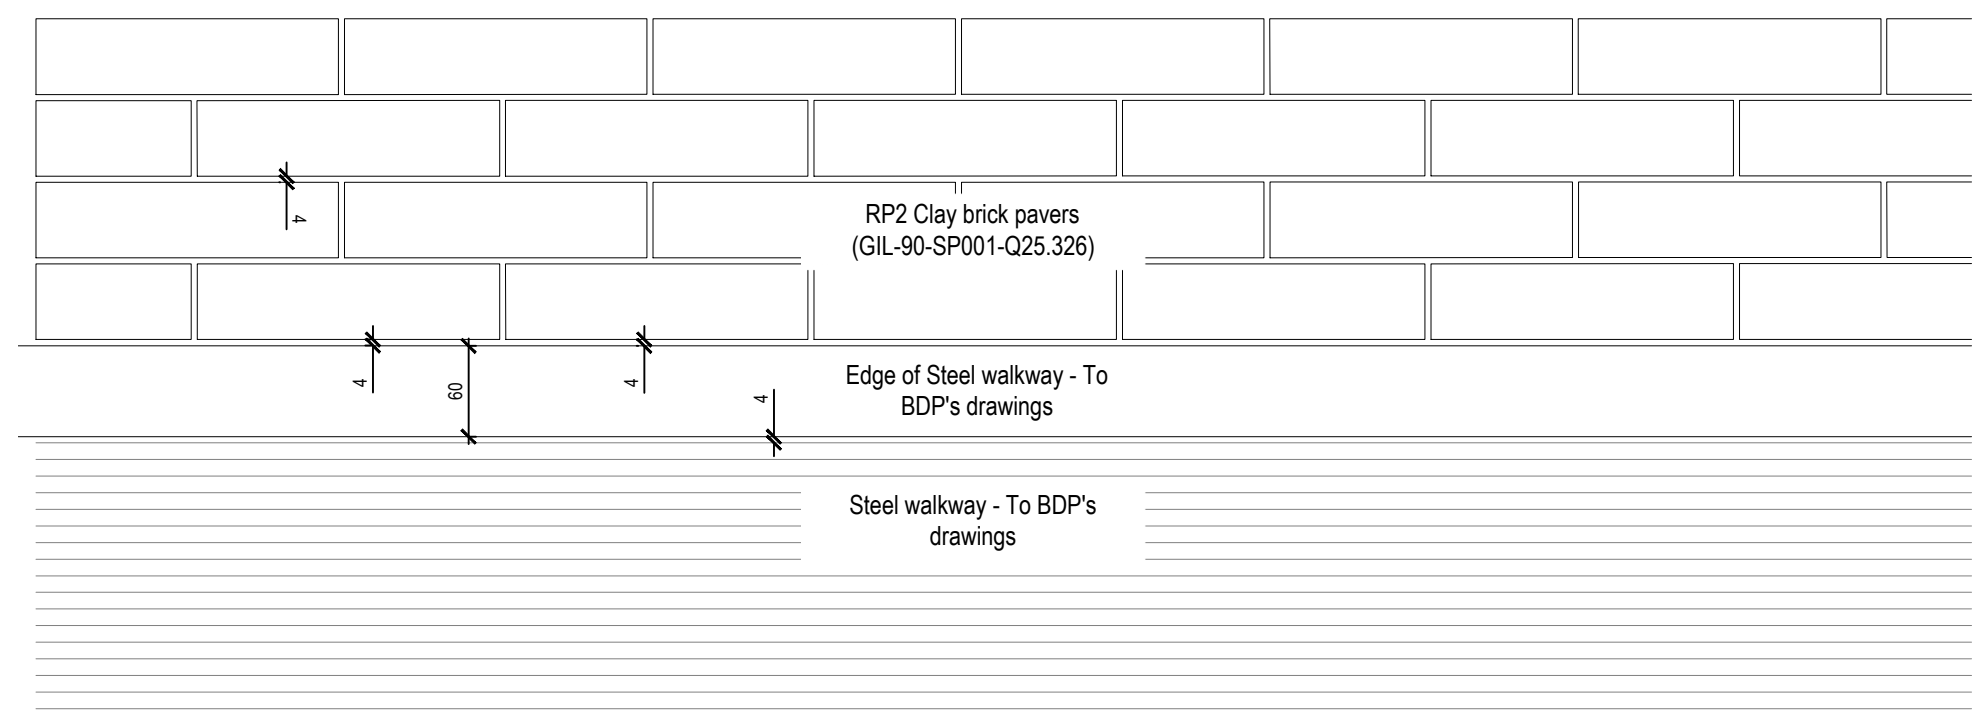


02
50021
Paving Interface Plan - Ramp Walkway and Clay Brick Pavers
Scale 1:5 @ A1

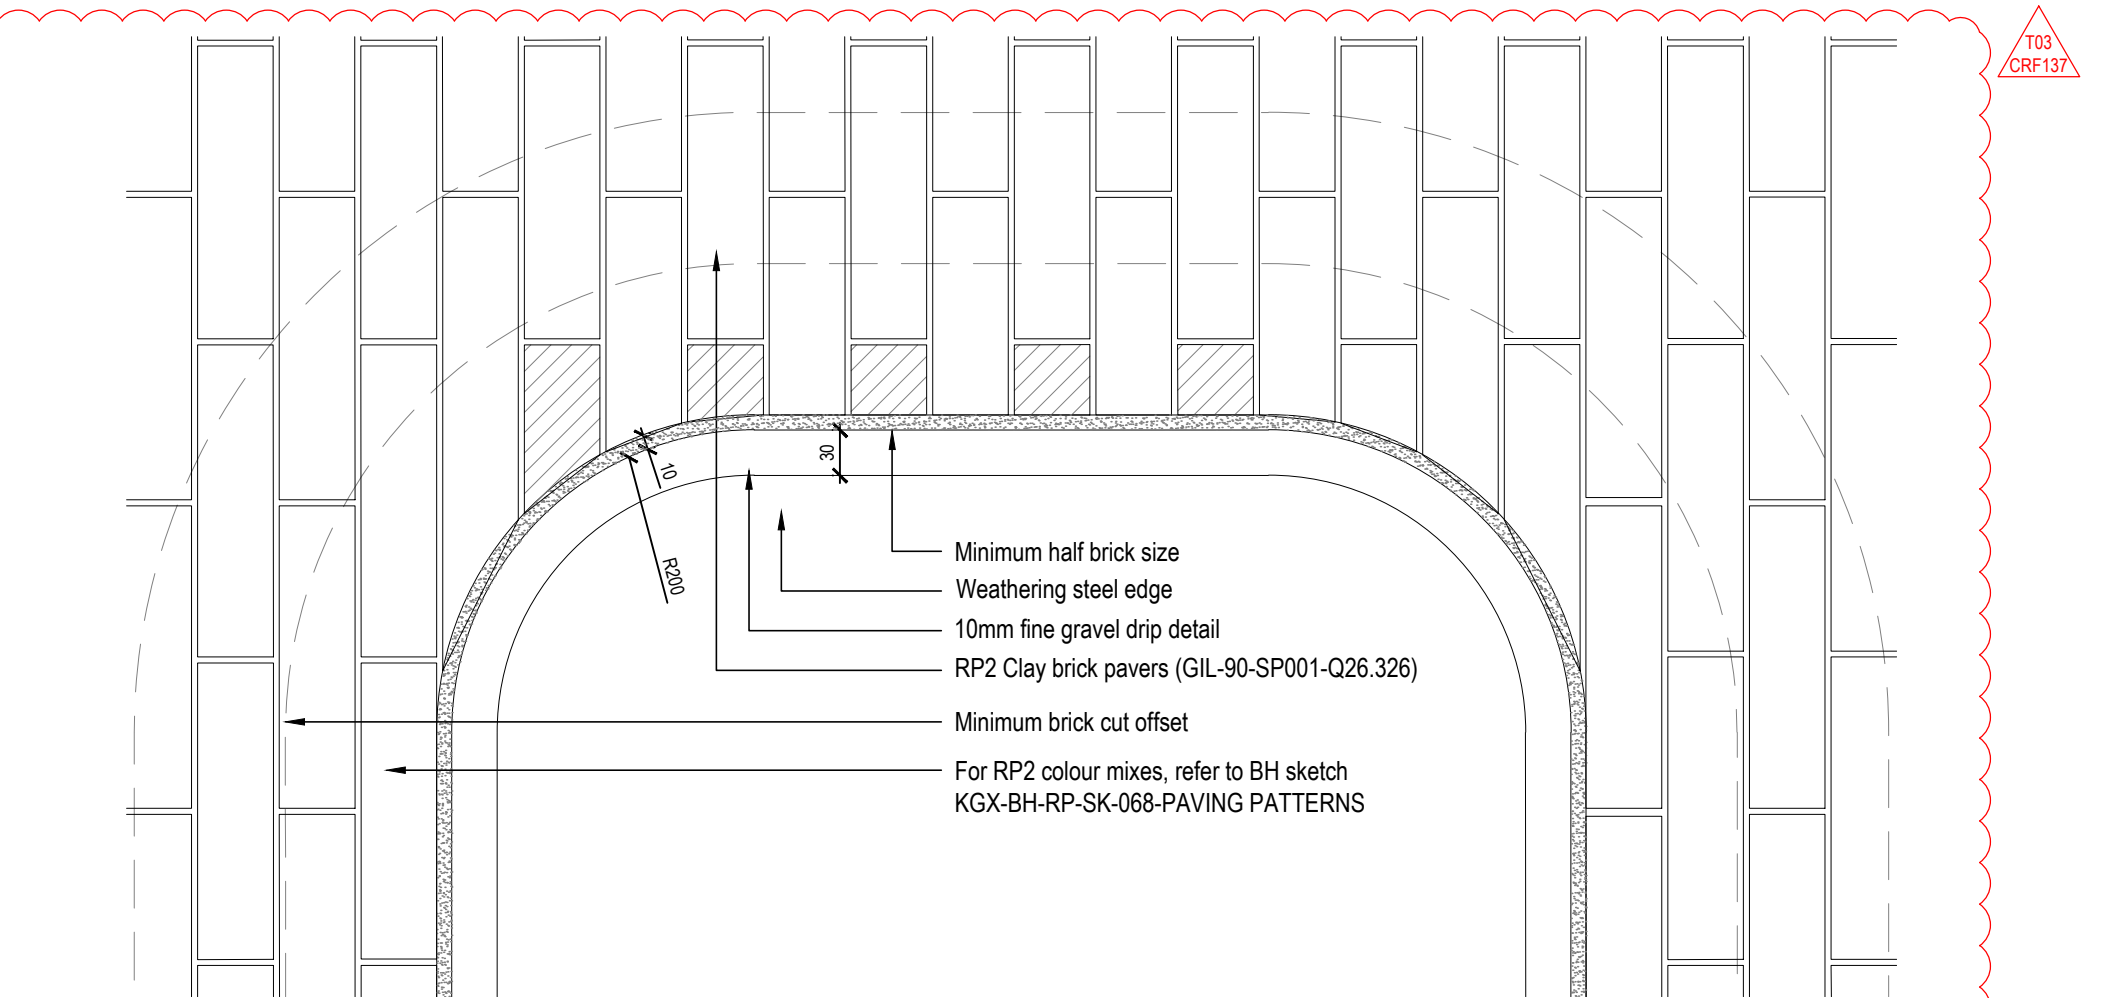

05
50021
Paving Interface Plan - Brick Pavers with curved corten in Field
Scale 1:5 @ A1

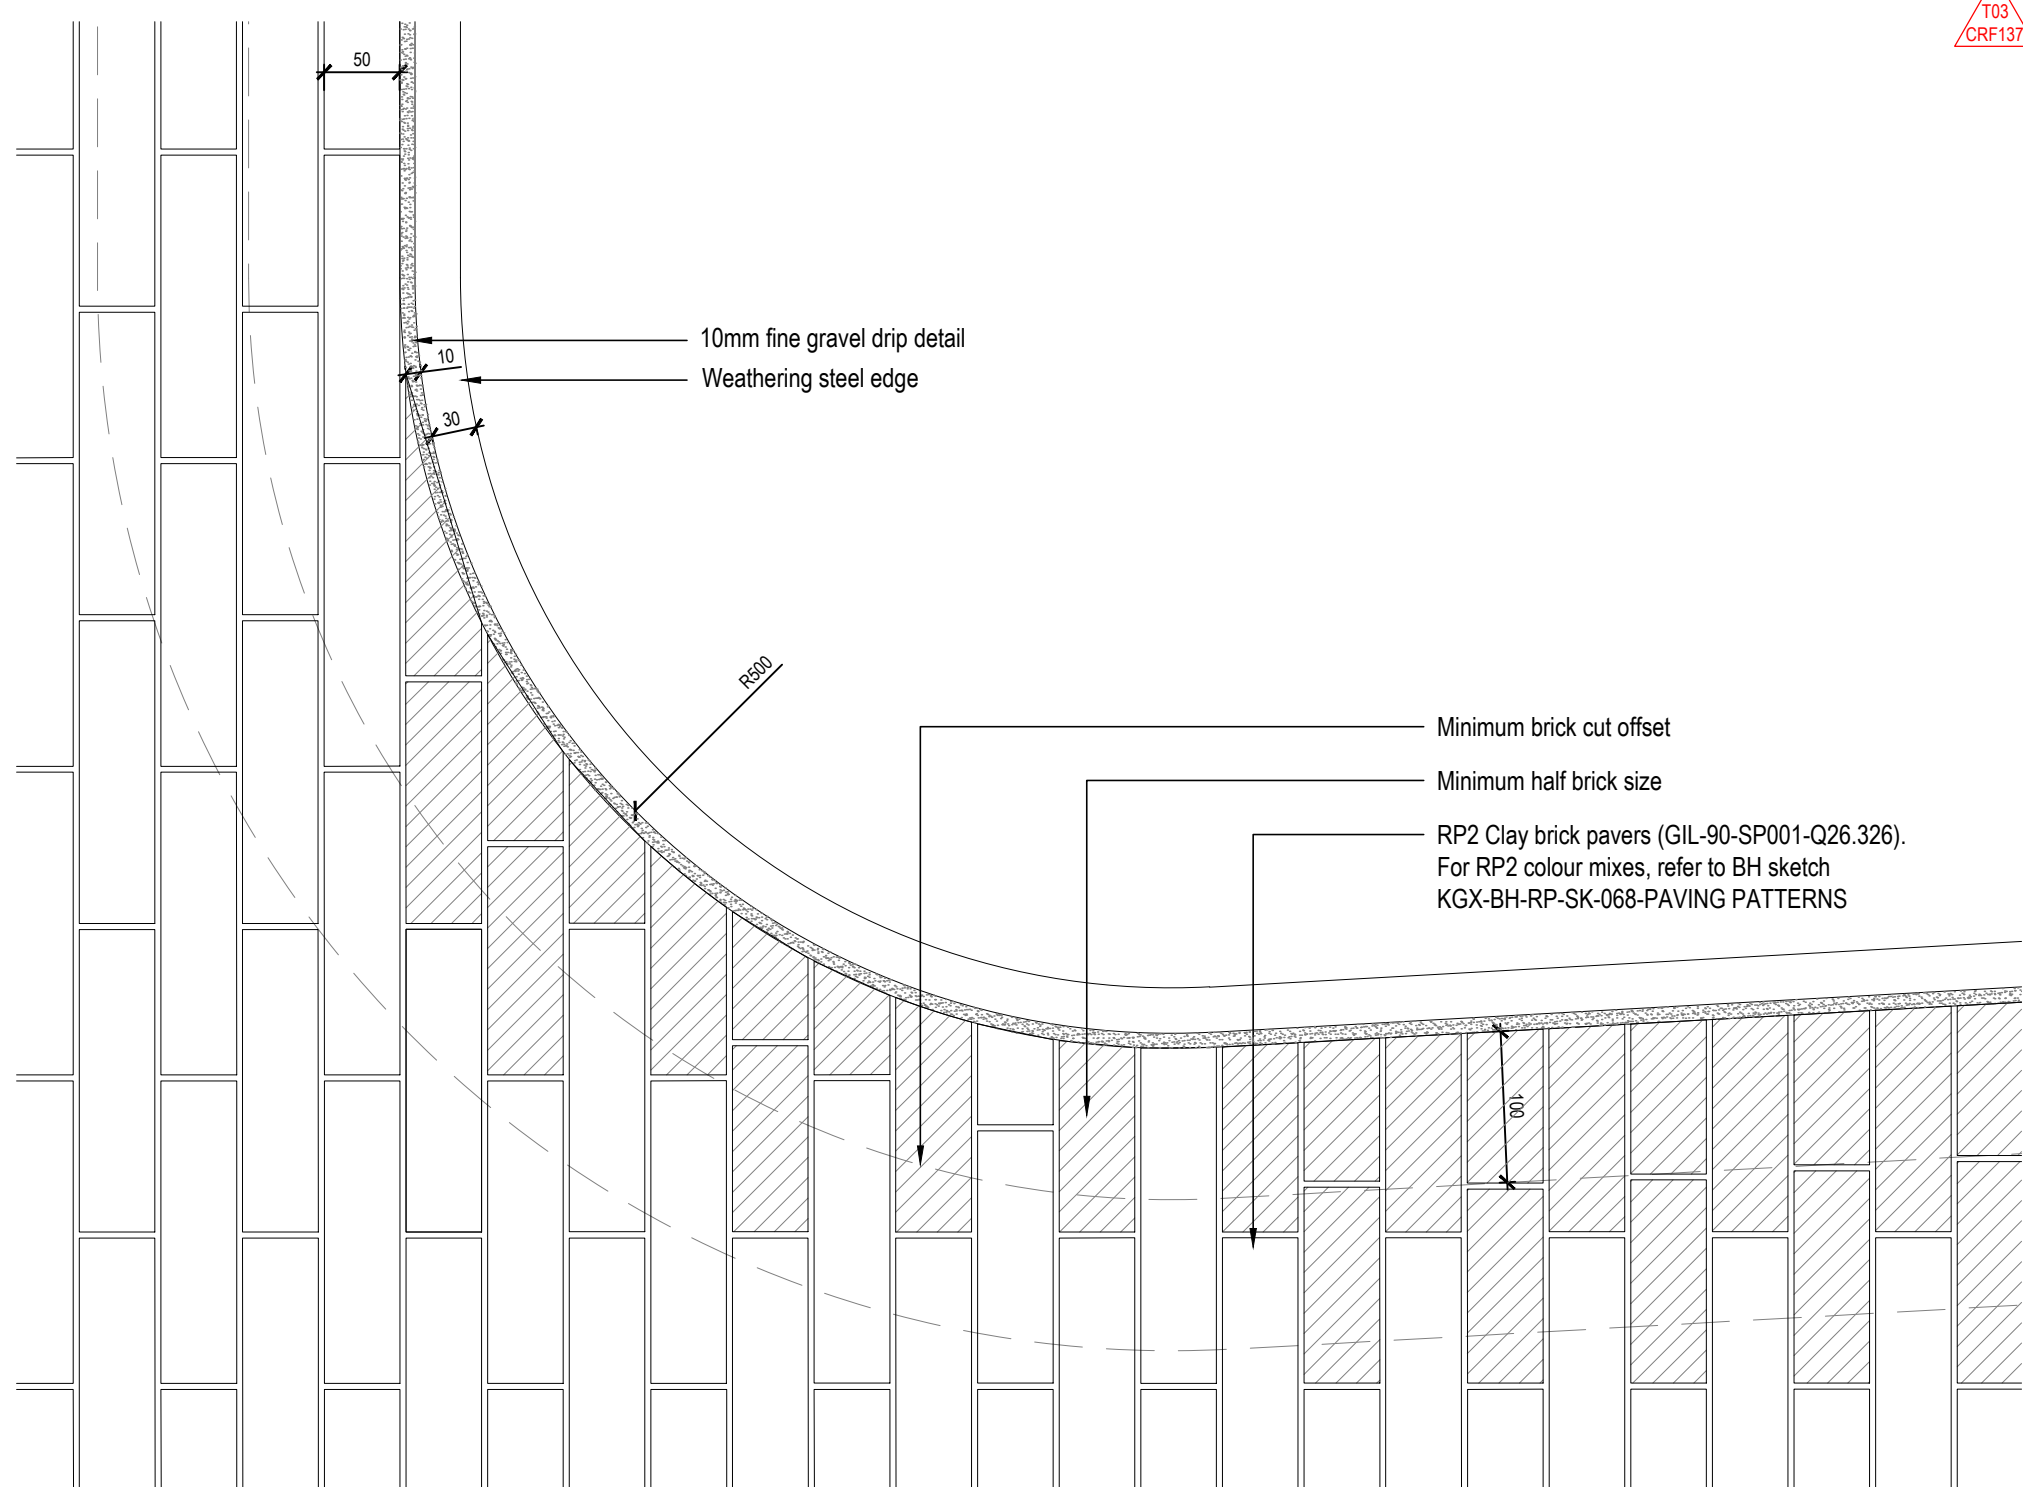

03
50021
Paving Interface Plan - Brick Pavers with curved corten in Field
Scale 1:5 @ A1

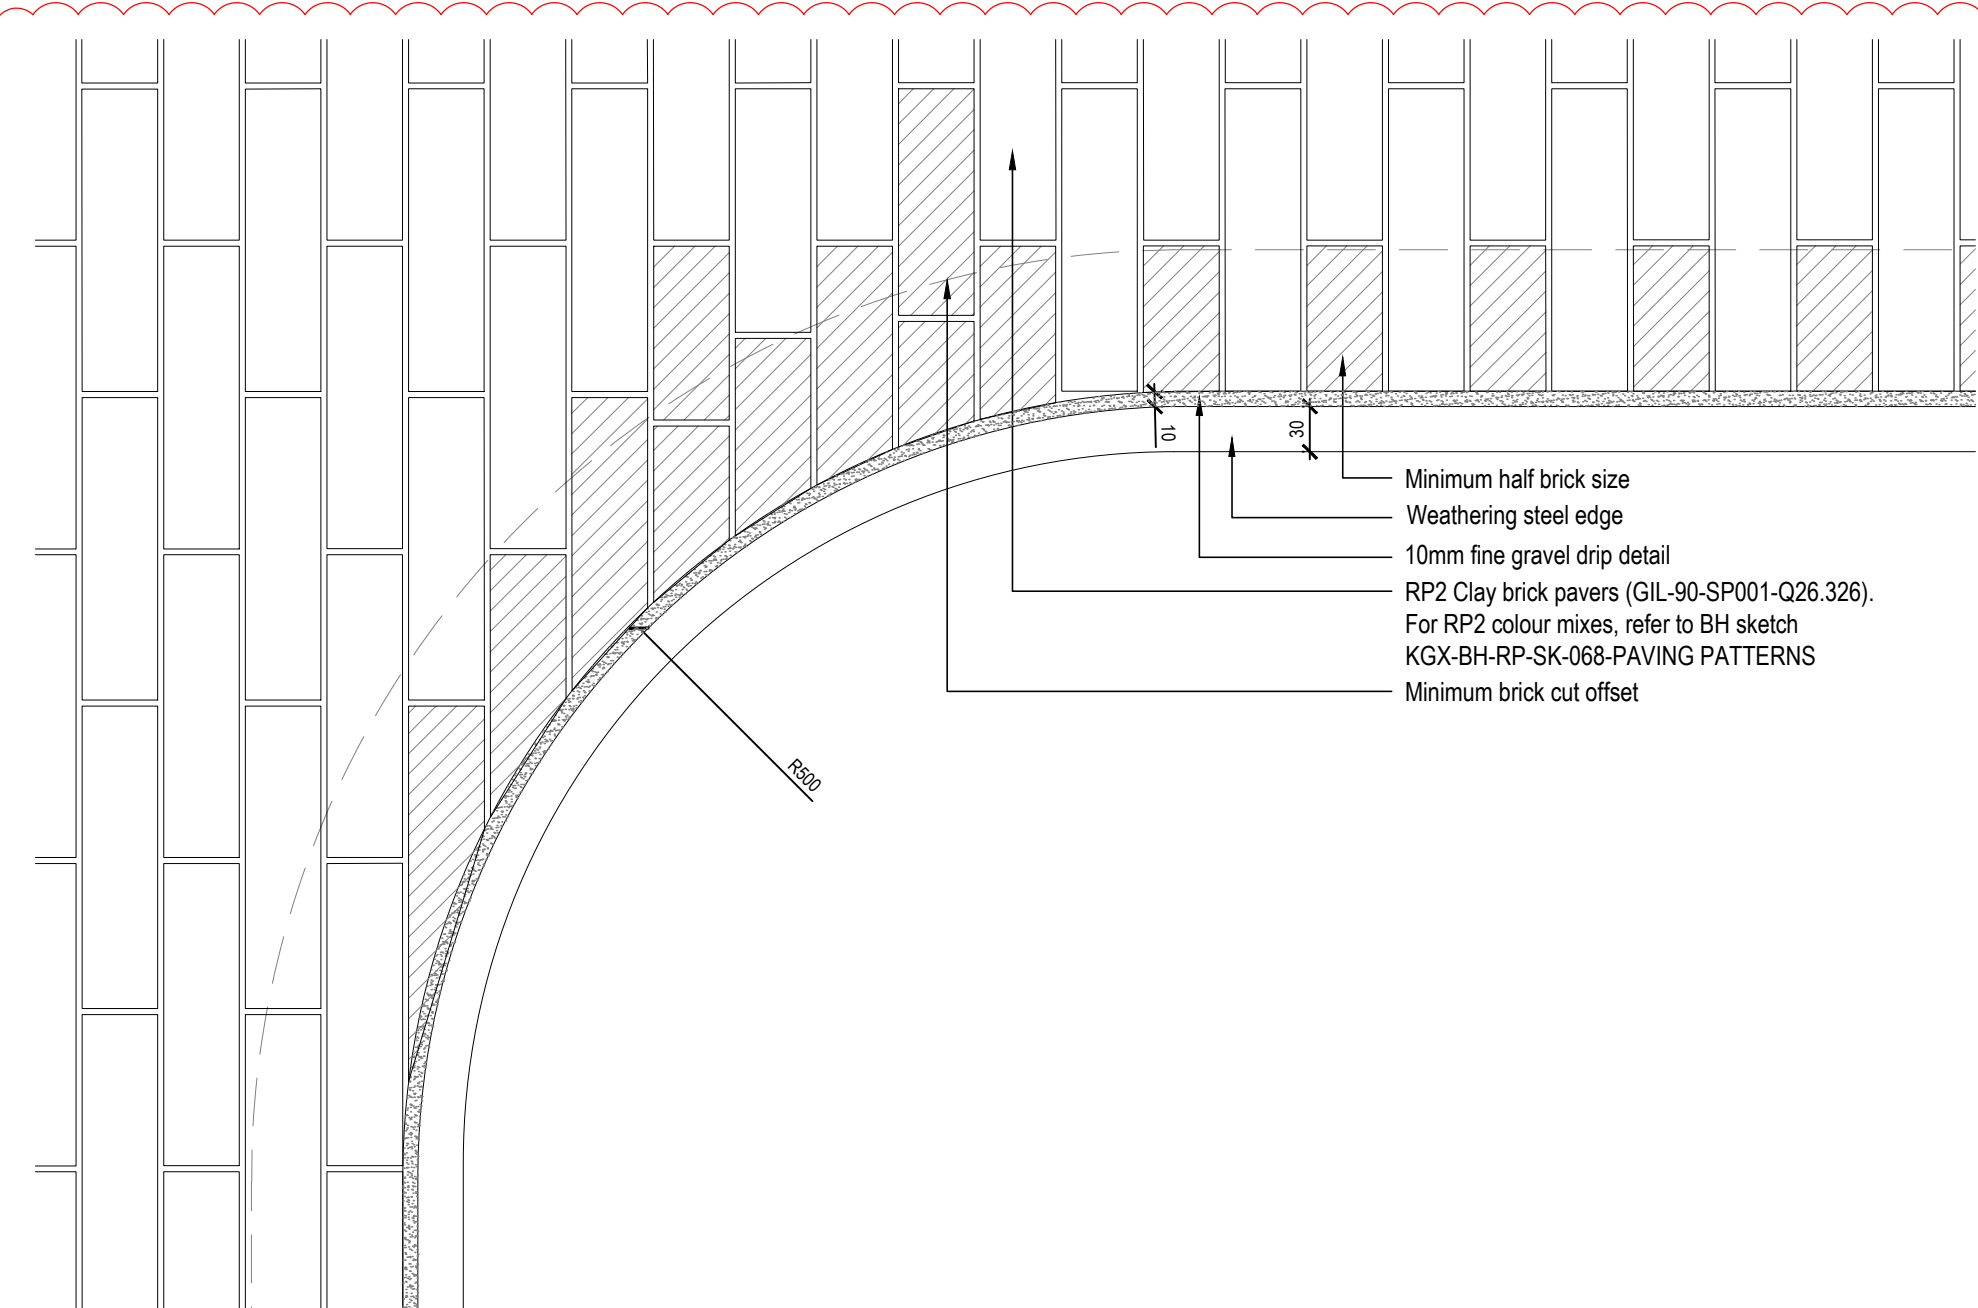

06
50021
Paving Interface Plan - Brick Pavers with curved corten in Field
Scale 1:5 @ A1

NOTES:
1.0 Do not scale from drawing, use figured dimensions only
1.1 All dimensions to be checked onsite
1.2 This drawing to be read in conjunction with all other Gillespies drawings and specifications
1.3 For General Arrangement Landscape Plan, refer to KXC-A-001-L-GIL-00-11201
1.4 For Hard Materials, refer to KXC-A-001-L-GIL-00-11211 / 11212 / 11213 / 11214 / 11215
1.5 For Walls and Edges, refer to KXC-A-001-L-GIL-00-11221 / 11222 / 11223 / 11224 / 11225
1.6 For Overall Levels Plan, refer to KXC-A-001-L-GIL-00-11232
1.7 For Detailed Levels, refer to KXC-A-001-L-GIL-00-11231 / 11232 / 11233 / 11234 / 11235
1.8 For Landscape Roof specifications refer to KXC-A-001-L-GIL-90-SP001
1.9 For BDP's roof details, refer to KXC-A-001-A-BDP-27-50006

NOTE:
- FOR TYPICAL LAYOUT DETAILS AND SECTION, REFER TO KXC-A-001-L-GIL-90-50020.
- For RP2 colour mixes, refer to BH sketch KGX-BH-RP-SK-068-PAVING PATTERNS

T03	For Tender (CRF 137)	SH	AM	04.04.18
T02	Stage 4 Update	SH	AM	15.12.17
T01	Stage 4 issue	SH	AM	29.09.17


REVISION	DESCRIPTION	DRAWN	CHECKED	DATE
----------	-------------	-------	---------	------

GILLESPIES

1 St John's Square, London EC1M 4DH
P: 020 7253 2929 F: 020 7253 3900 E: design.london@gillespies.co.uk

© copyright GILLESPIES LLP, all rights reserved

AS SHOWN

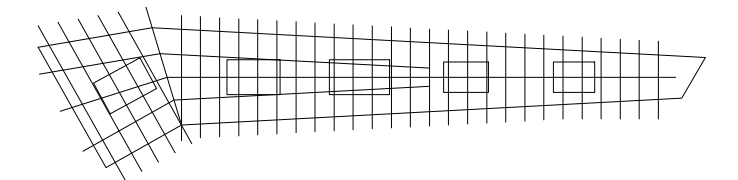

FOR TENDER

Title: Proposed Roof - Interface Details RP2 - 01
Date: 29.09.17
Project No: P2007133
Scale: AS SHOWN
Size: A1
Drawn: SH
Checked: AM
Rev: T03

Drawing No: KXC-A-001-L-GIL-90-50021

