




01 Typical Paving Details RP3a and RP3b Resin Bound Gravel - Plan
Scale 1:10 @ A1

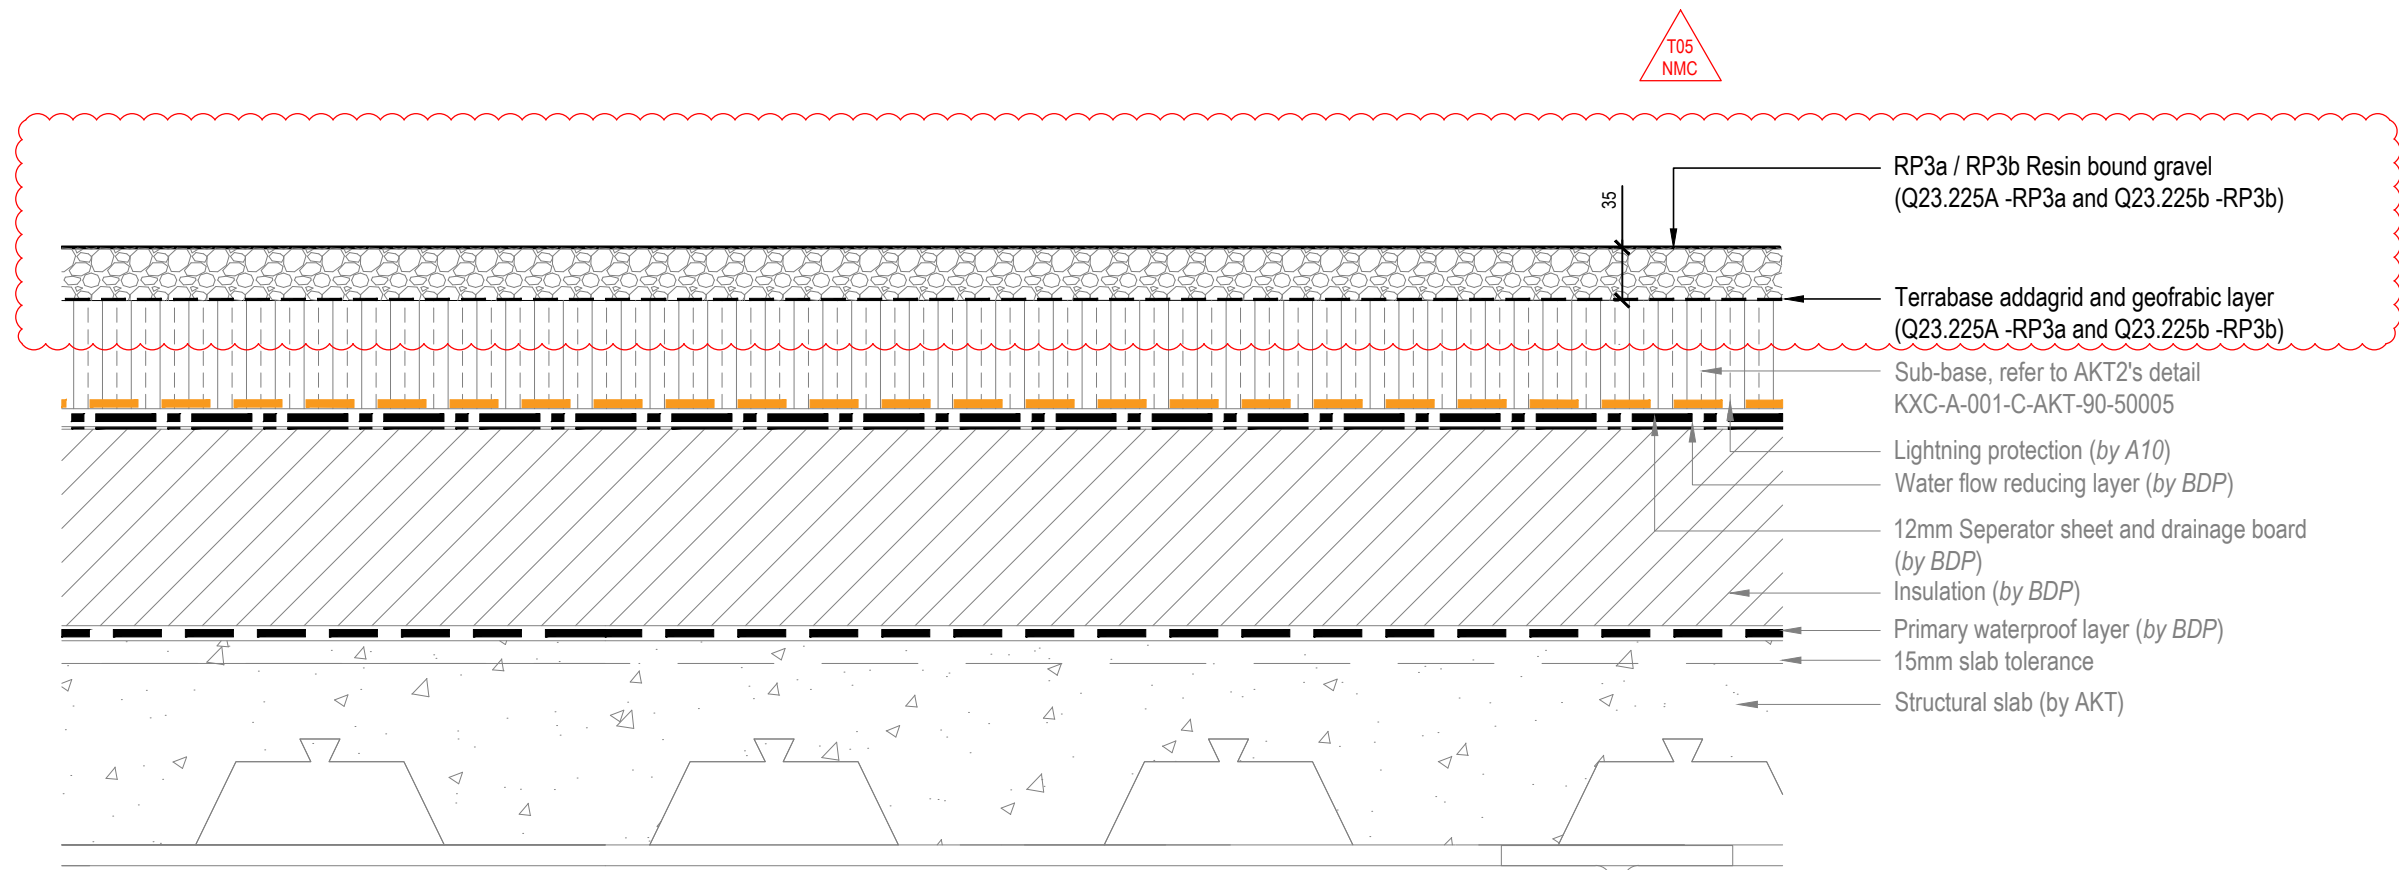


02 Typical Paving Details RP3a and RP3b Resin Bound Gravel - Section
Scale 1:5 @ A1

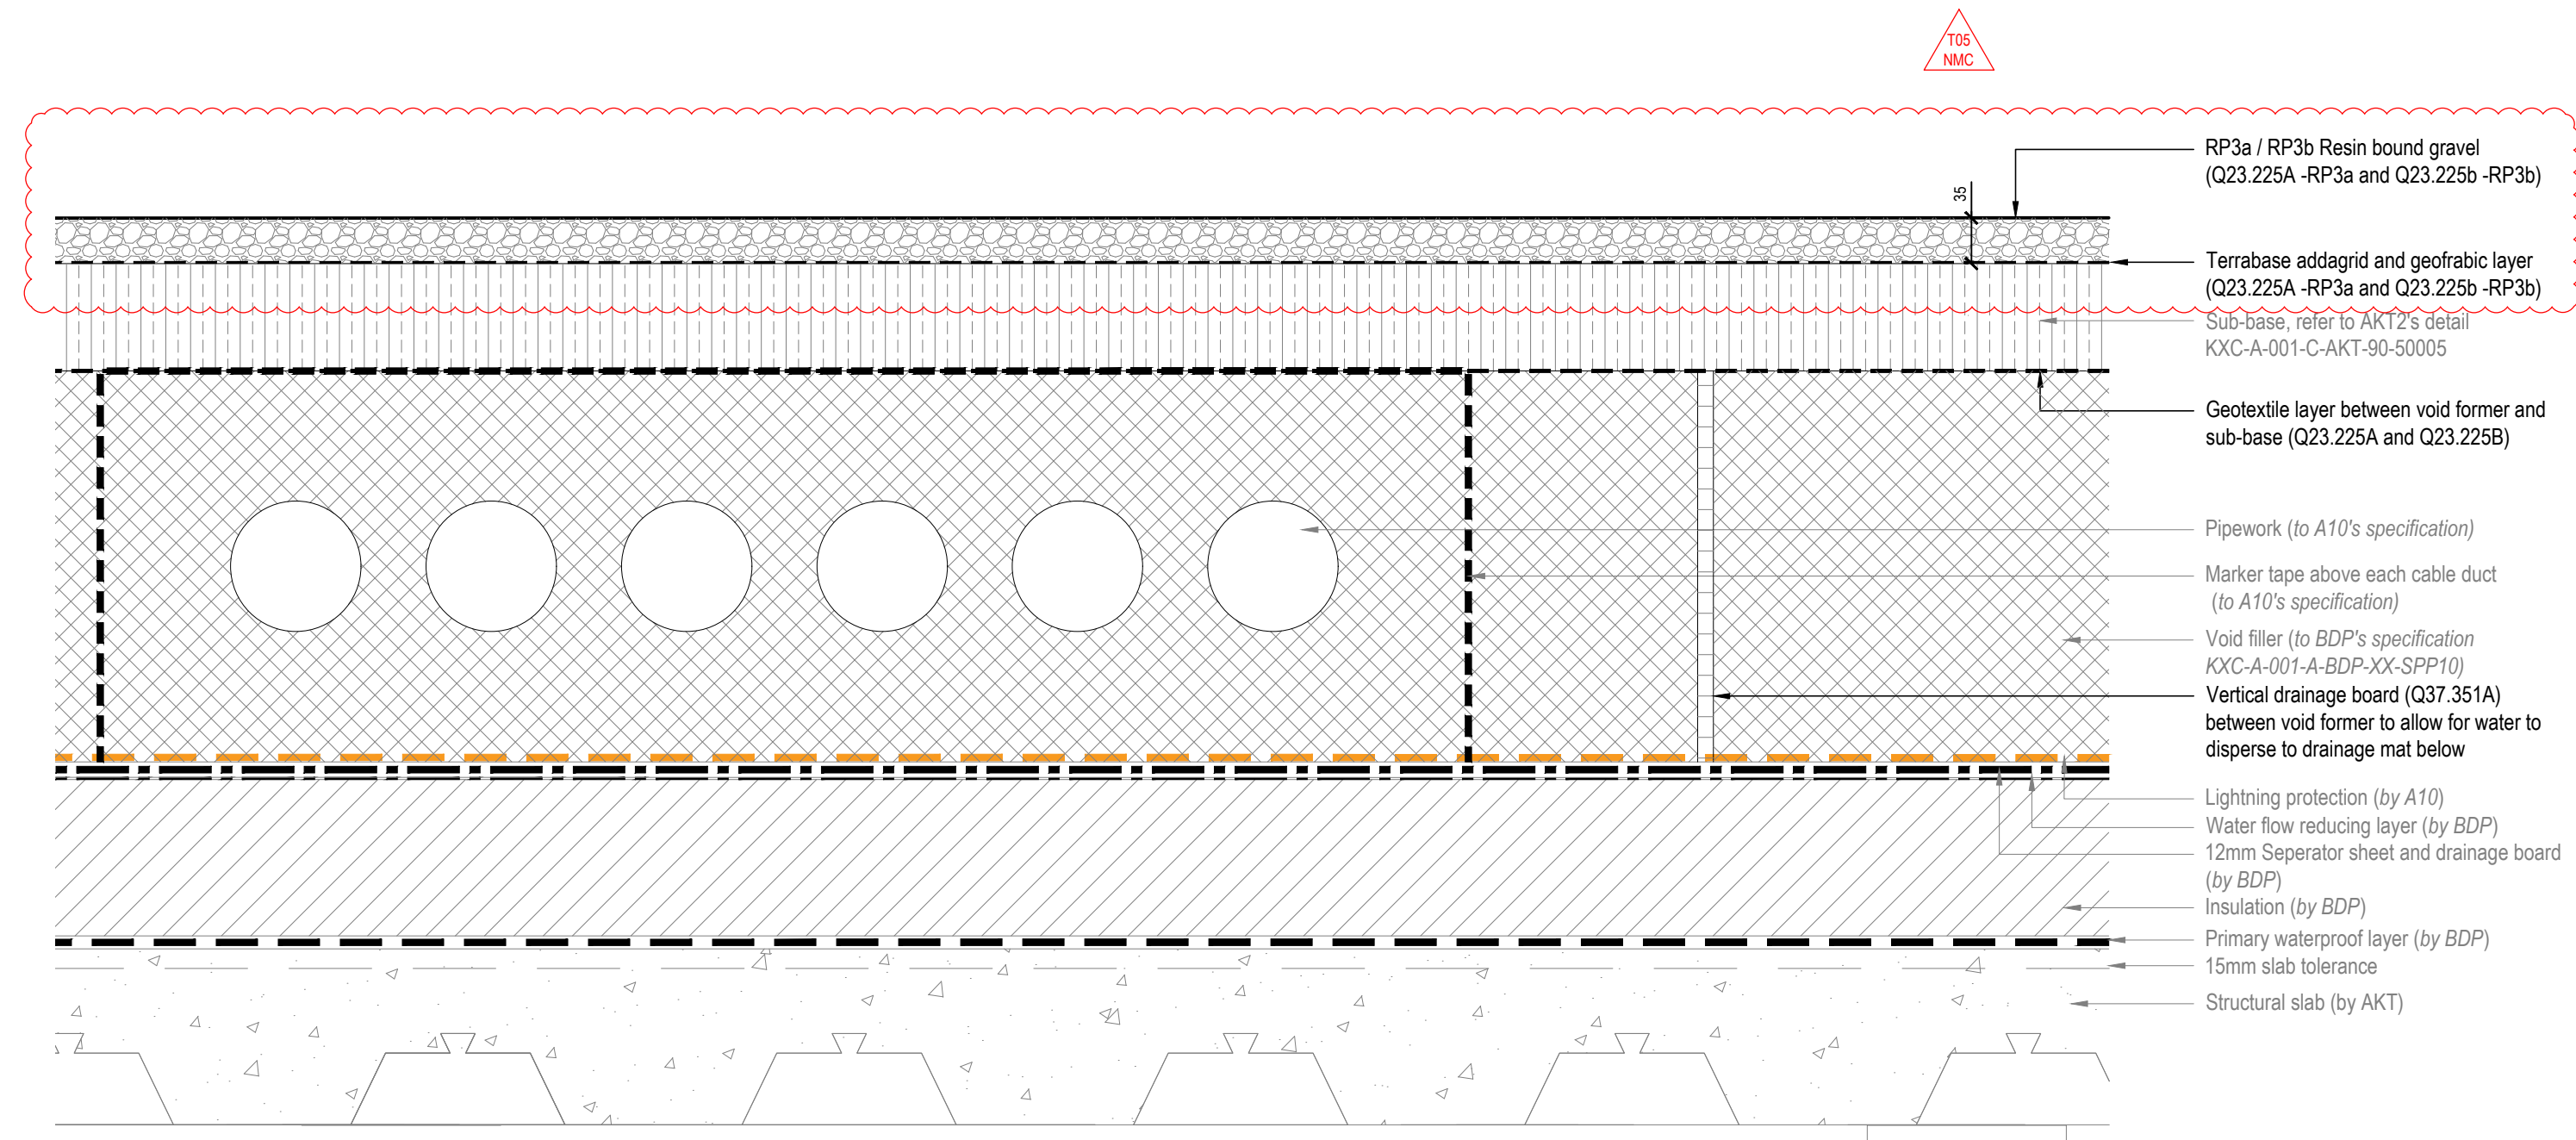

03 Typical Paving Details RP3a and RP3b Resin Bound Gravel - Section with void former
Scale 1:5 @ A1

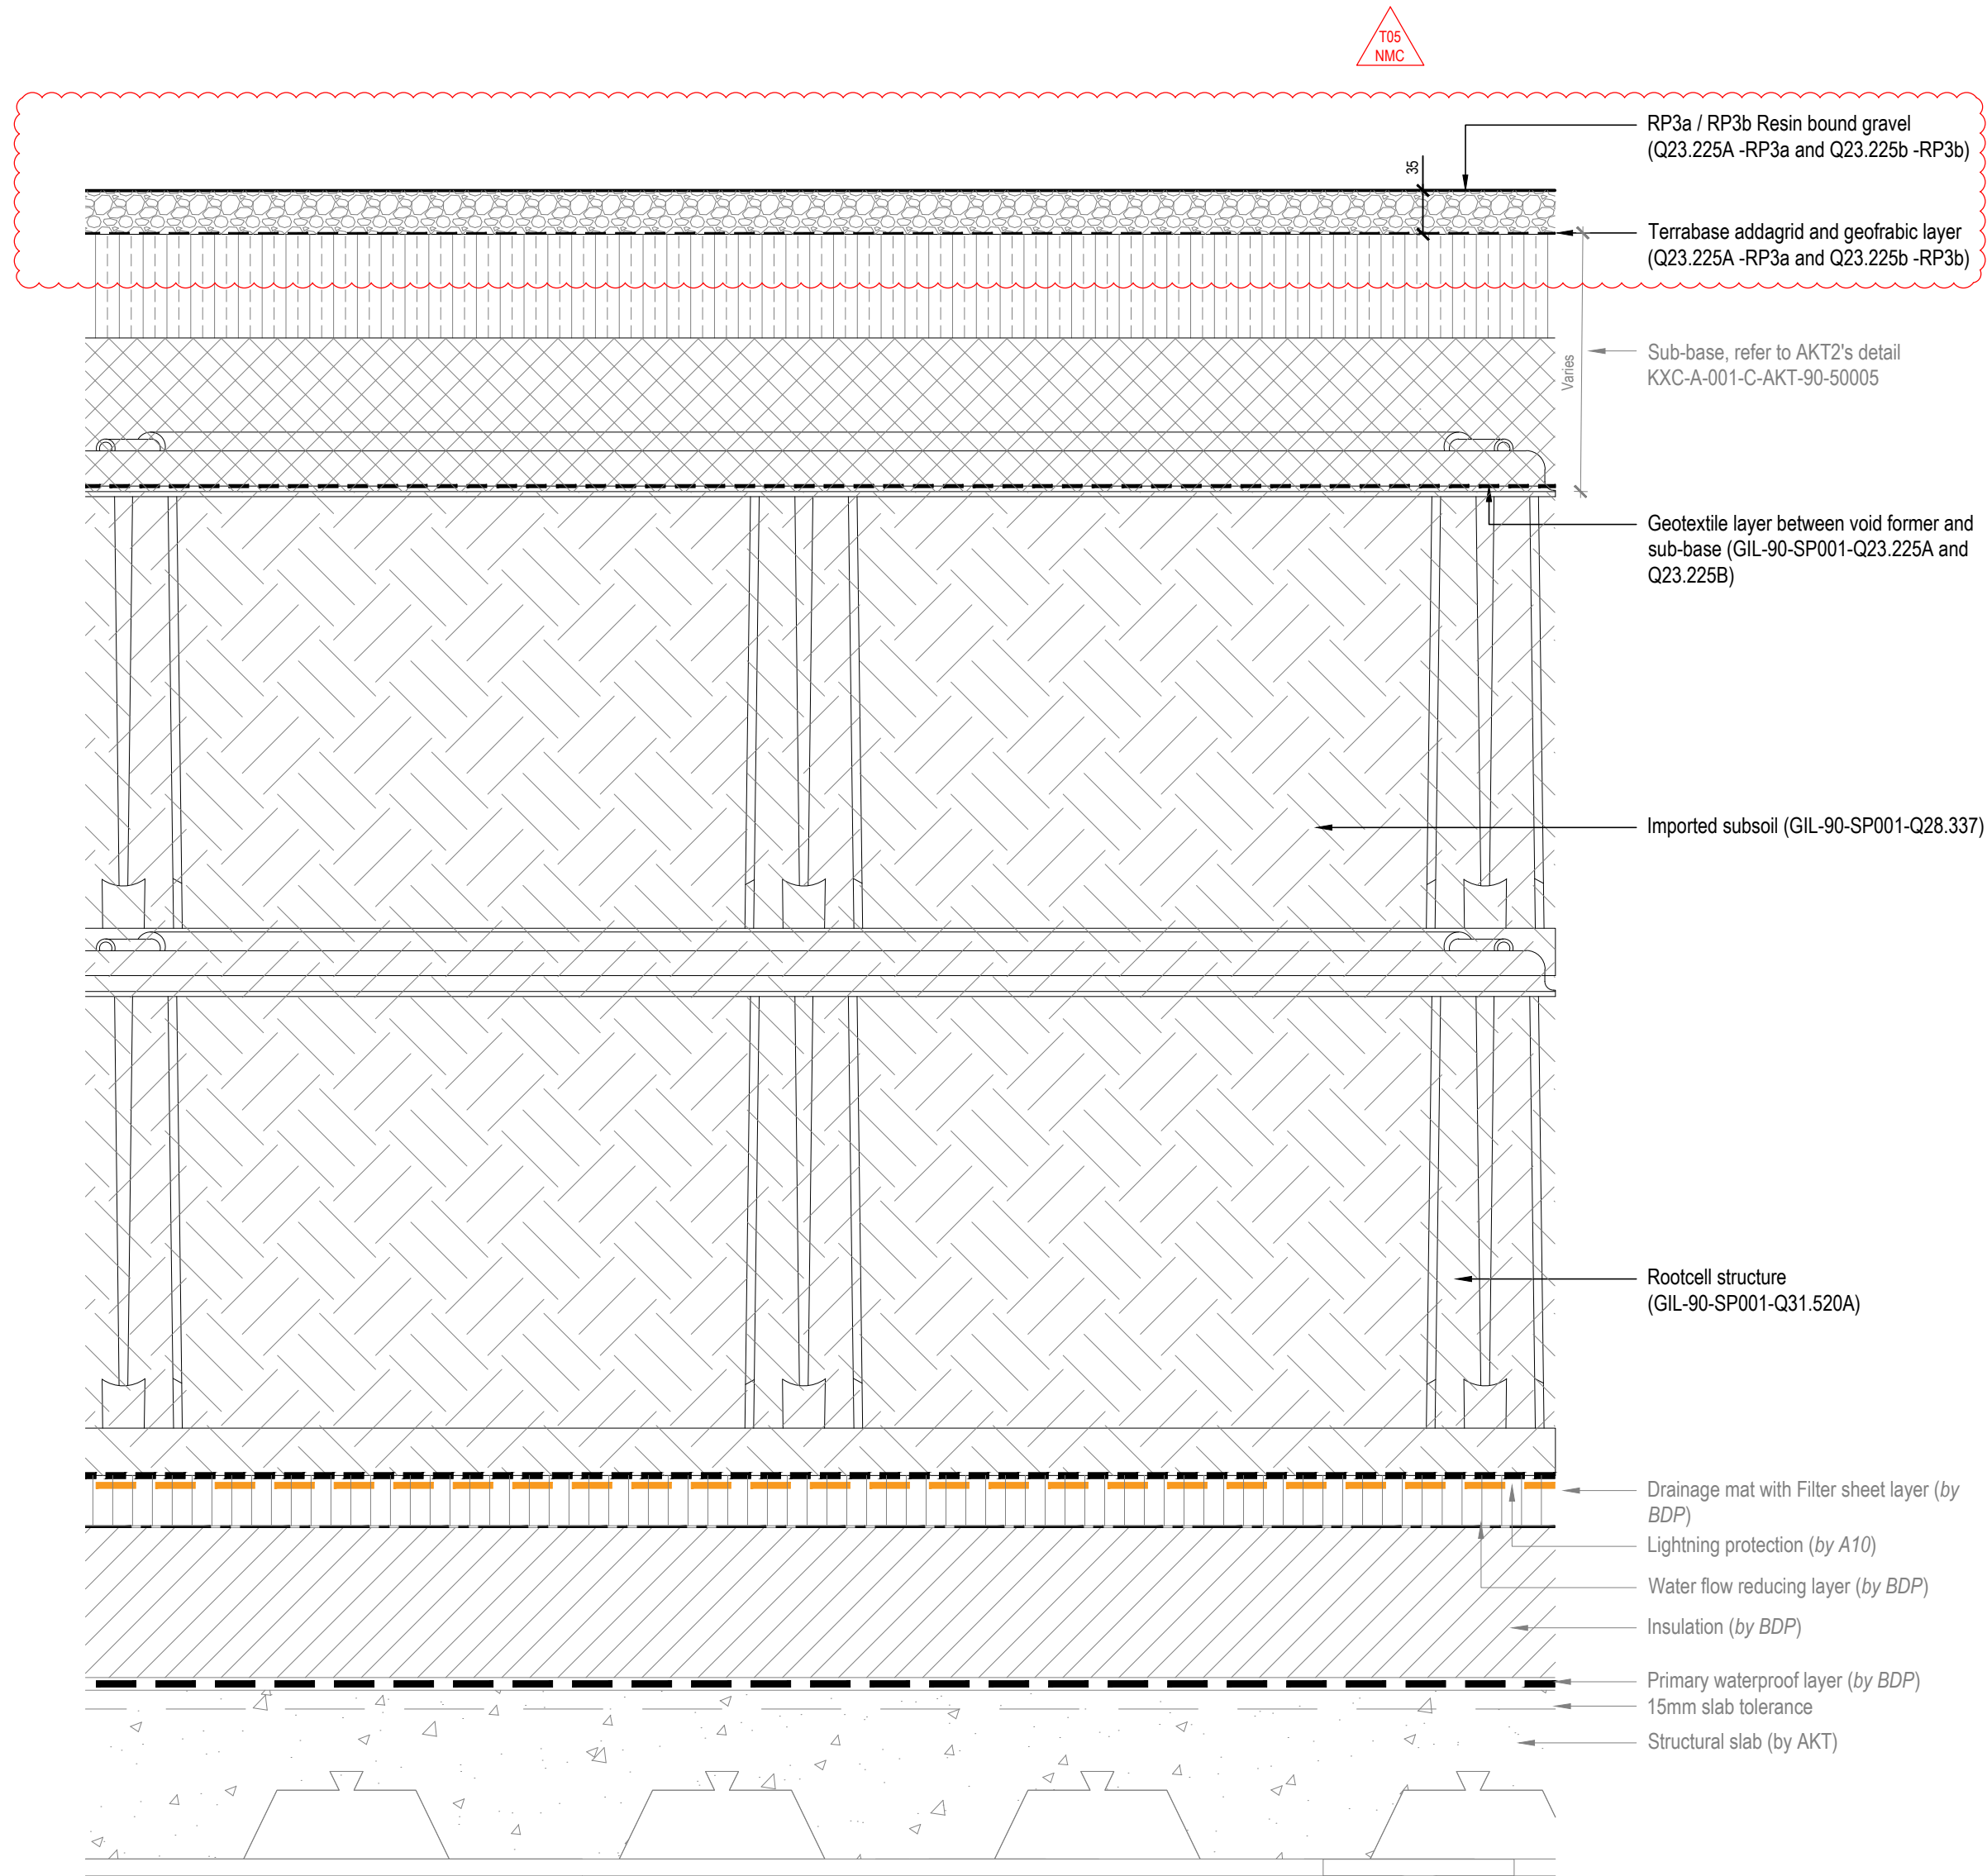

04 Typical Paving Details RP3B Resin Bound Gravel - Section with soil structure system
Scale 1:5 @ A1

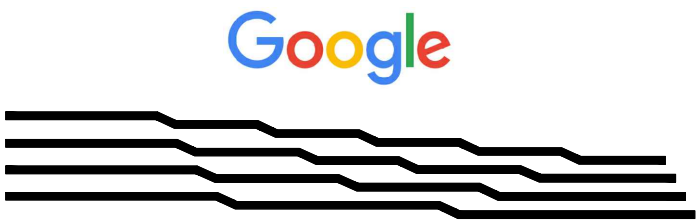


UK-LON-KGX1
The Delivery Room
2nd Floor
2 Pancras Square
London, N1C 4AG

NOTES:
1.0 Do not scale from drawing, use figured dimensions only
1.1 All dimensions to be checked onsite
1.2 This drawing to be read in conjunction with all other Gillespies drawings and specifications
1.3 For General Arrangement Landscape Plan, refer to KXC-A-001-L-GIL-00-11201
1.4 For Hard Materials, refer to KXC-A-001-L-GIL-00-11211 / 11212 / 11213 / 11214 / 11215
1.5 For Walls and Edges, refer to KXC-A-001-L-GIL-00-11221 / 11222 / 11223 / 11224 / 11225
1.6 For Overall Levels Plan, refer to KXC-A-001-L-GIL-00-11202
1.7 For Detailed Levels, refer to KXC-A-001-L-GIL-00-11231 / 11232 / 11233 / 11234 / 11235
1.8 For Landscape Roof specifications refer to KXC-A-001-L-GIL-90-SP001
1.9 For BDP's roof details, refer to KXC-A-001-A-BDP-27-50006
1.10 For Edge interfaces, refer to KXC-A-001-L-GIL-90-50040 - 50050
1.11 For Paving sub-base information, refer to AKT2's detail KXC-A-001-C-AKT-90-50005
1.12 For Void filler information under hard paving, refer to BDP's Specification KXC-A-001-A-BDP-XX-SPP10

T05	For Tender (NMC)	SH	AM	07.12.18
T04	For Tender (NMC)	SH	AM	03.07.18
T03	For Tender (CRF 137)	SH	AM	04.04.18
T02	Stage 4 Update	SH	AM	15.12.17
T01	Stage 4 issue	SH	AM	29.09.17
P01	Issued for stage 4 (95% ISSUE)	MB	AM	11.08.17
P00	Issued for stage 4 (75% ISSUE)	MB	SH	21.07.17

GILLESPIES
1 St John's Square, London EC1M 4DH
P: 020 7253 2929 F: 020 7253 3900 E: design.london@gillespies.co.uk

© copyright GILLESPIES LLP, all rights reserved

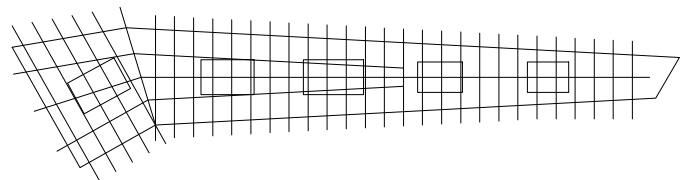

FOR TENDER

Title	Date
Proposed Roof - Typical Paving Details RP3	21.07.17
Project No:	P2007133
Scale	AS SHOWN
Size	A1
Drawn:	MB
Checked:	AM
Drawing No:	Rev:
KXC-A-001-L-GIL-90-50030	T05

