





01 Typical Paving Details RP5 Self binding Gravel - Plan
Scale 1:10 @ A1

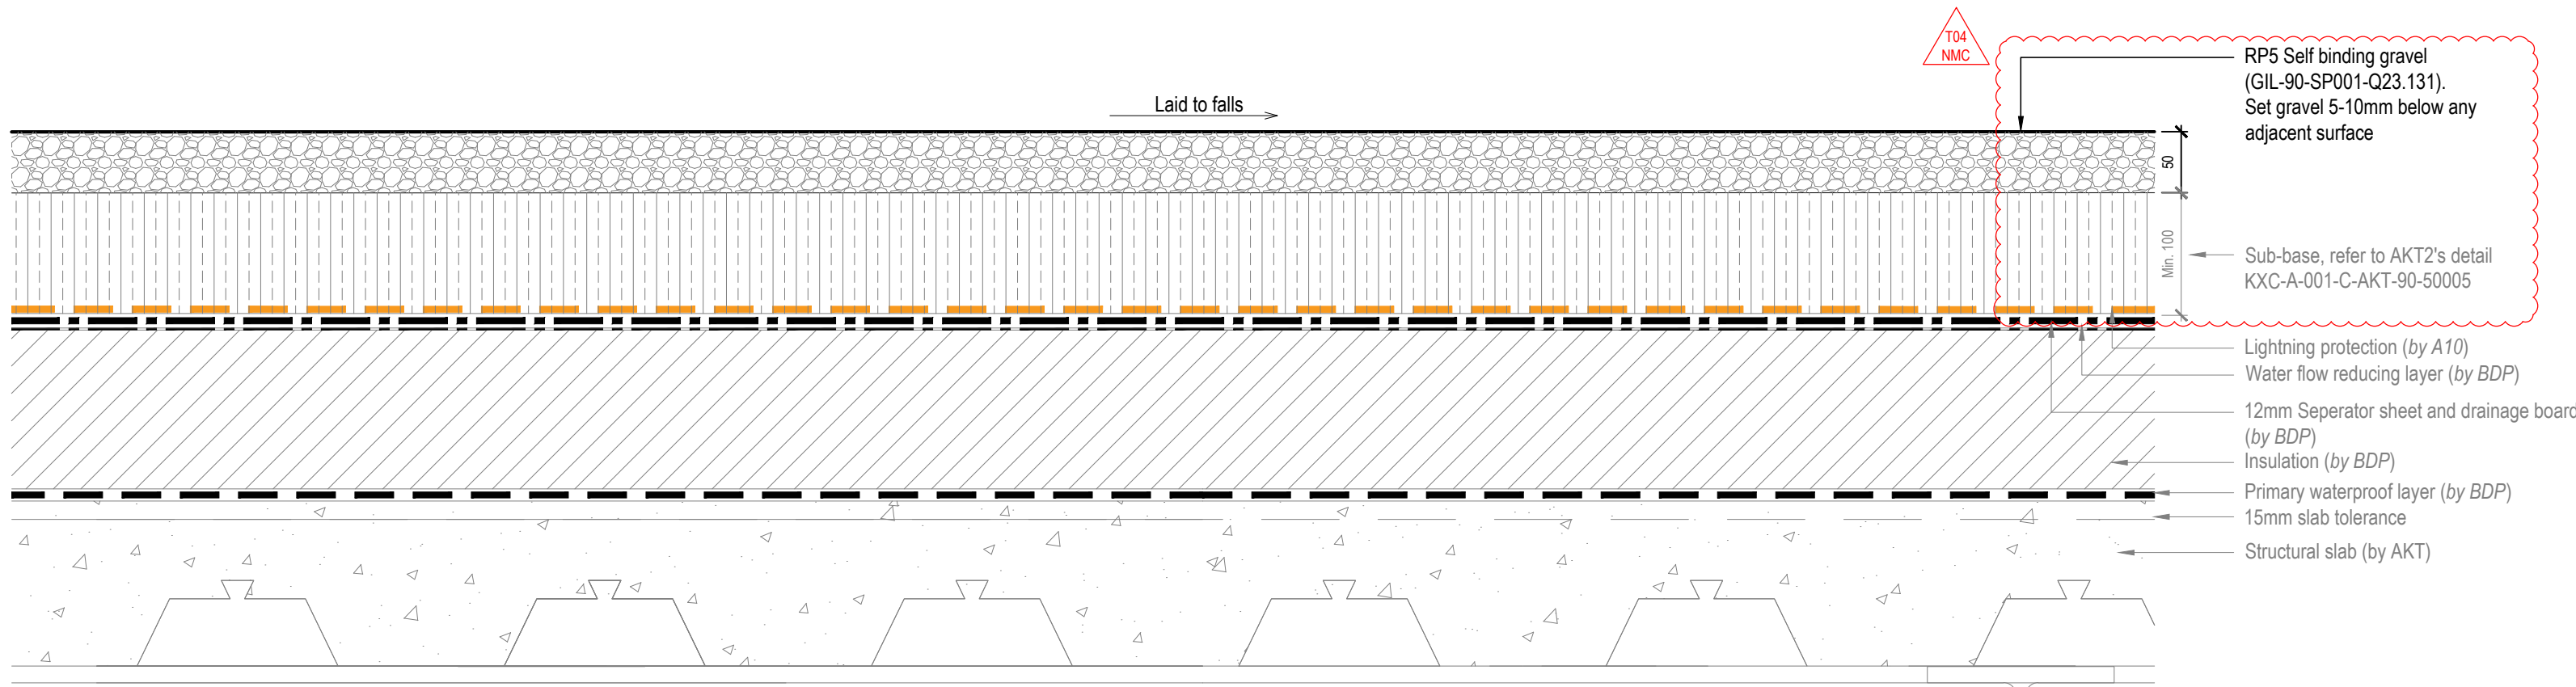

02 Typical Paving Details RP5 Self binding gravel - Section
Scale 1:5 @ A1

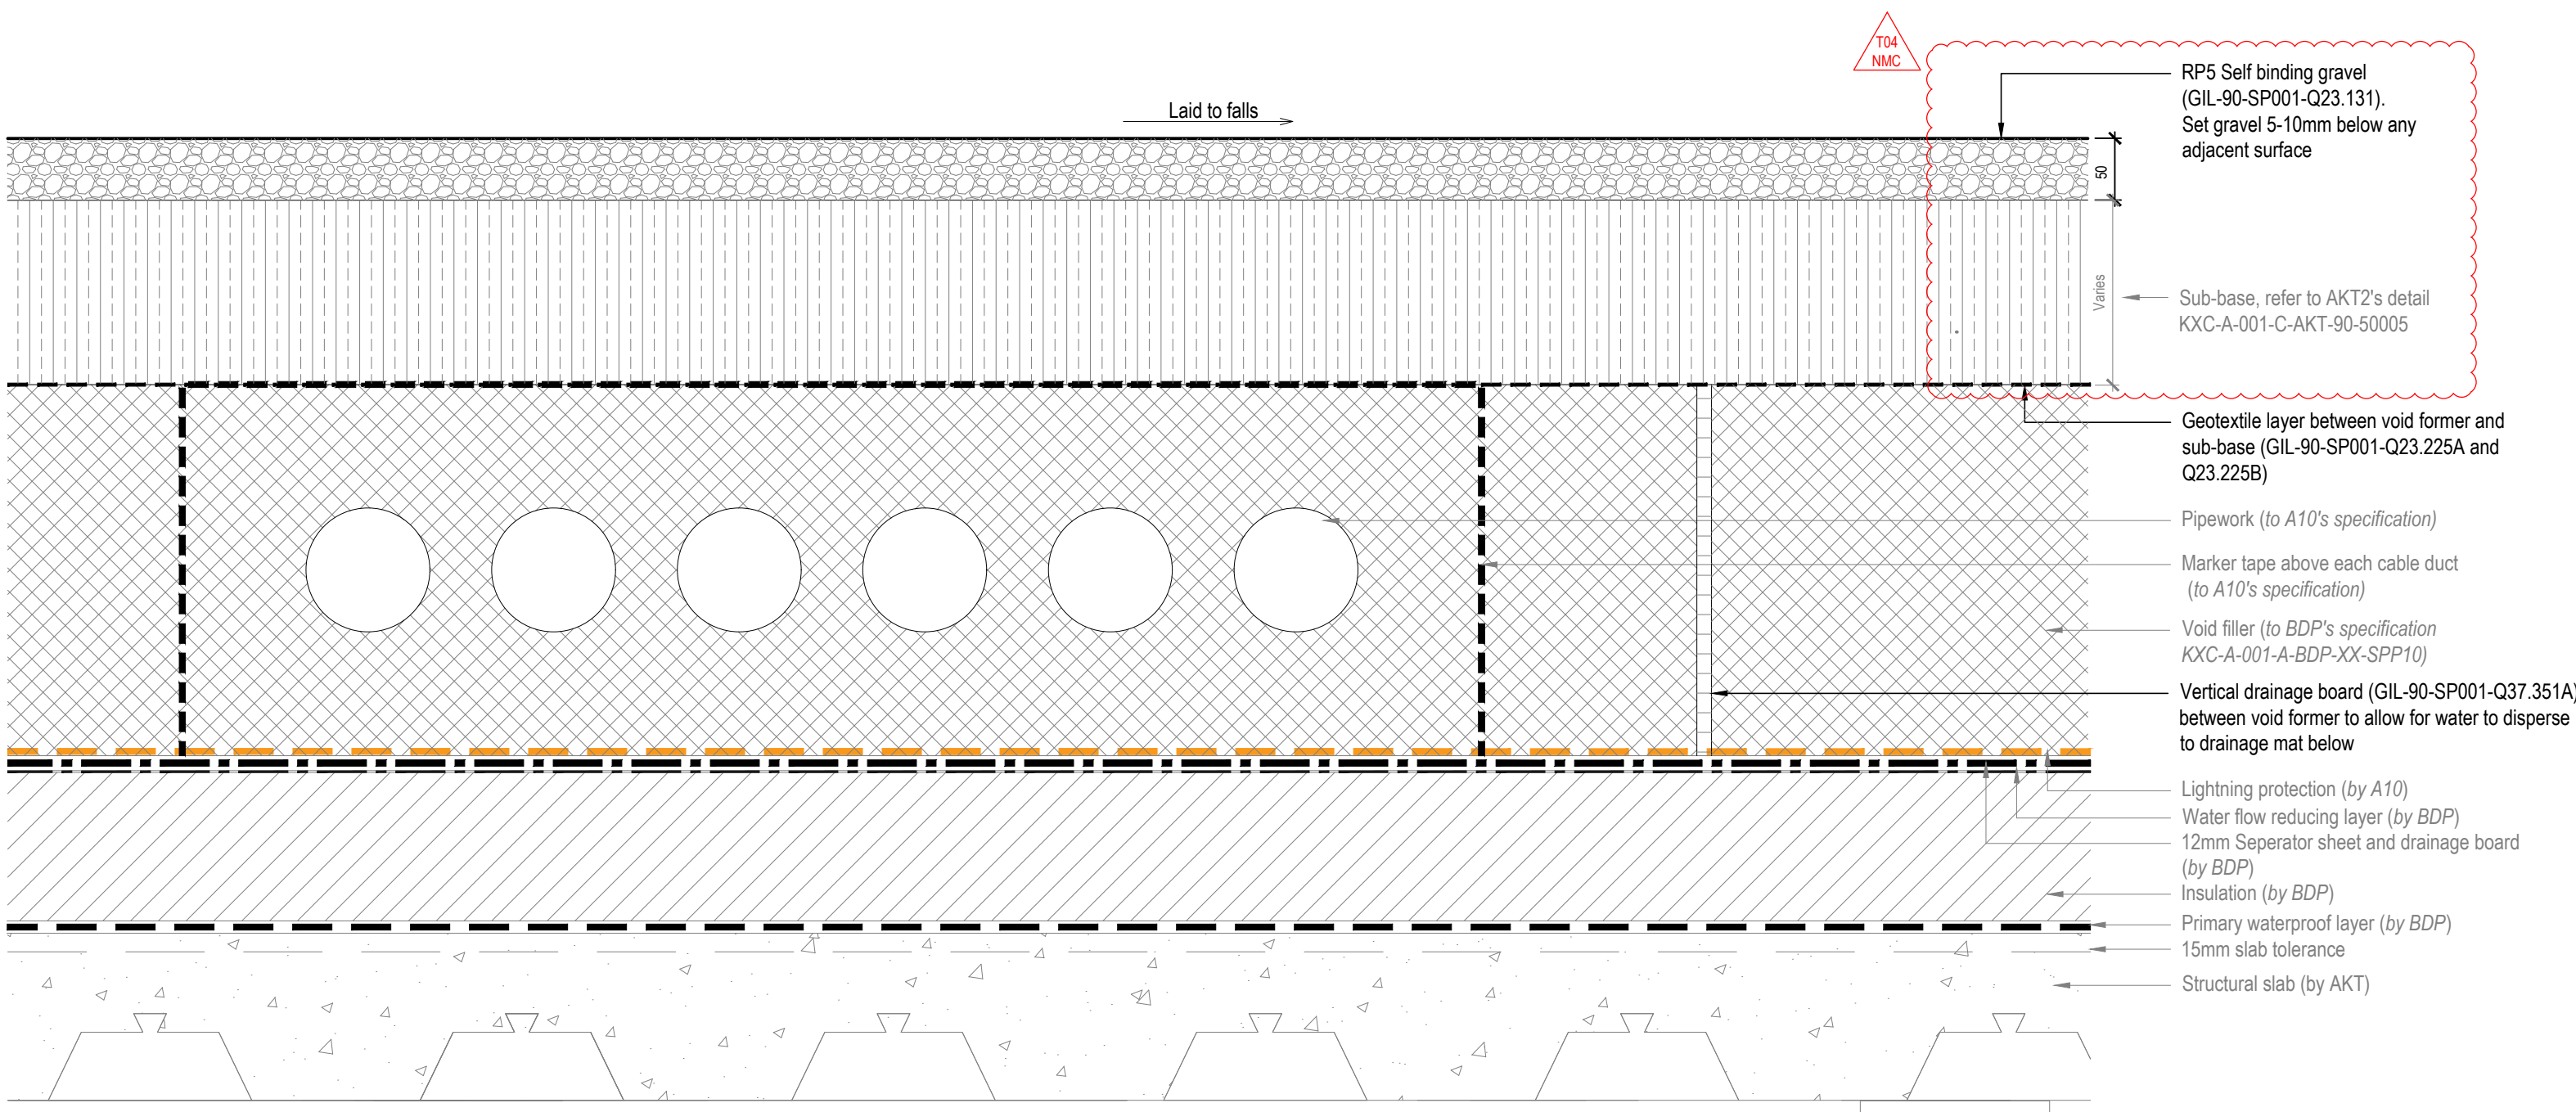

03 Typical Paving Details RP5 Self binding gravel - Section with void former
Scale 1:5 @ A1

NOTES:

1.0 Do not scale from drawing, use figured dimensions only

1.1 All dimensions to be checked onsite

1.2 This drawing to be read in conjunction with all other Gillespies drawings and specifications

1.3 For General Arrangement Landscape Plan, refer to KXC-A-001-L-GIL-00-11201

1.4 For Hard Materials, refer to KXC-A-001-L-GIL-00-11211 / 11212 / 11213 / 11214 / 11215

1.5 For Walls and Edges, refer to KXC-A-001-L-GIL-00-11221 / 11222 / 11223 / 11224 / 11225

1.6 For Overall Levels Plan, refer to KXC-A-001-L-GIL-00-11202

1.7 For Detailed Levels, refer to KXC-A-001-L-GIL-00-11231 / 11232 / 11233 / 11234 / 11235

1.8 For Landscape Roof specifications refer to KXC-A-001-L-GIL-90-SP001

1.9 For BDP's roof details, refer to KXC-A-001-A-BDP-27-50006

1.10 For Edge interfaces, refer to KXC-A-001-L-GIL-90-50040 - 50060

1.11 For Paving sub-base information, refer to AKT2's detail KXC-A-001-C-AKT-90-50005

1.12 For Void filler information under hard paving, refer to BDP's Specification KXC-A-001-A-BDP-XX-SPP10


T04	For Tender (NMC)	SH	AM	03.07.18
T03	For Tender (CRF 137)	SH	AM	04.04.18
T02	Stage 4 Update	SH	AM	15.12.17
T01	Stage 4 issue	SH	AM	29.09.17

REVISION	DESCRIPTION	DRAWN	CHECKED	DATE
----------	-------------	-------	---------	------

GILLESPIES

1 St John's Square, London EC1M 4DH
P: 020 7253 2929 F: 020 7253 3901 E: design.london@gillespies.co.uk

© copyright GILLESPIES LLP, all rights reserved

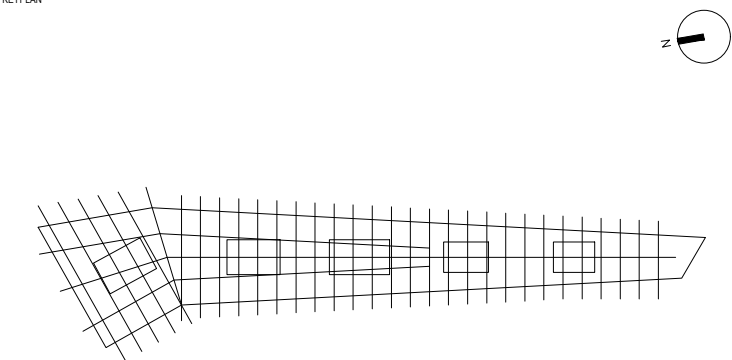

Status

FOR TENDER

Title	Date
Proposed Roof - Typical Paving Details RP5	29.09.17
Project No.	P2007133
Scale	AS SHOWN
Size	A1
Drawn	MB
Checked	AM
Drawing No.	Rev:
KXC-A-001-L-GIL-90-50035	T04

