




01 Typical Edge Type RE1 (0 - 450mm Edge) - Plan and Section
Scale 1:10 @ A1

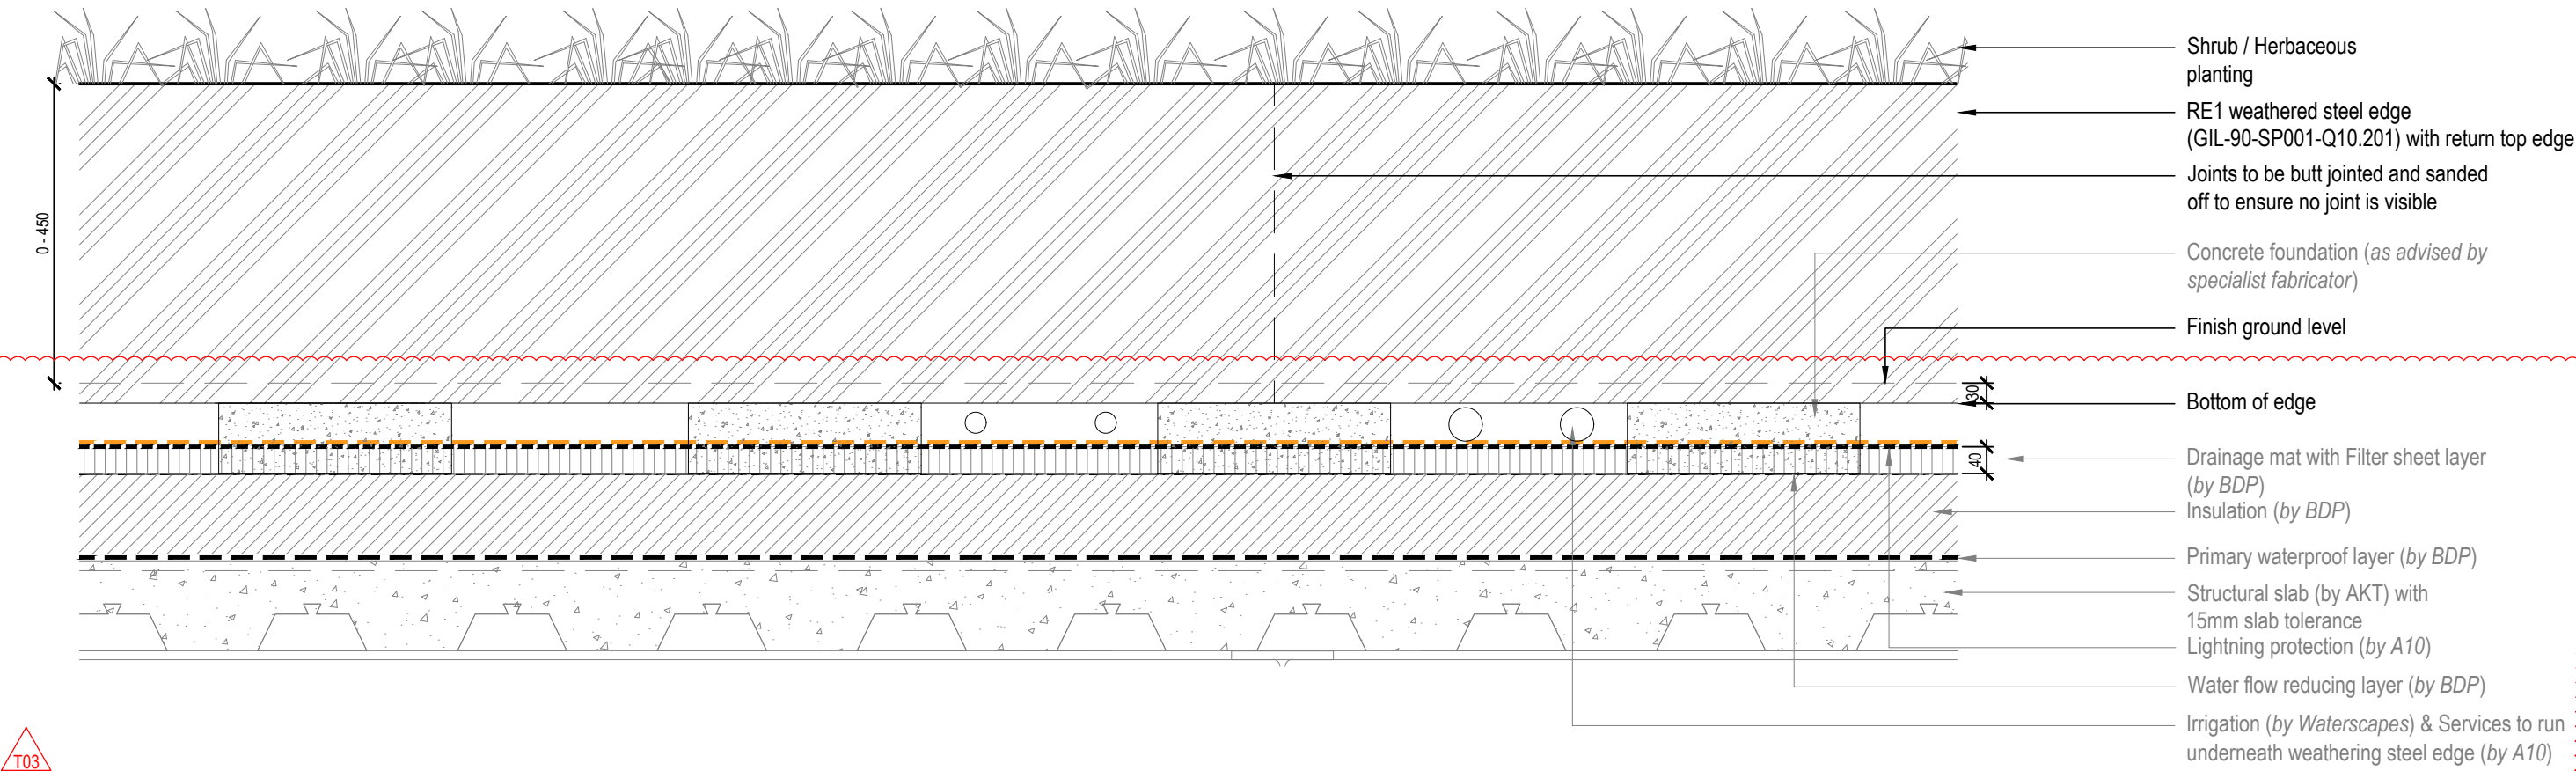


02 Typical Edge Type RE1 (0 - 450mm Edge) - Elevation
Scale 1:10 @ A1

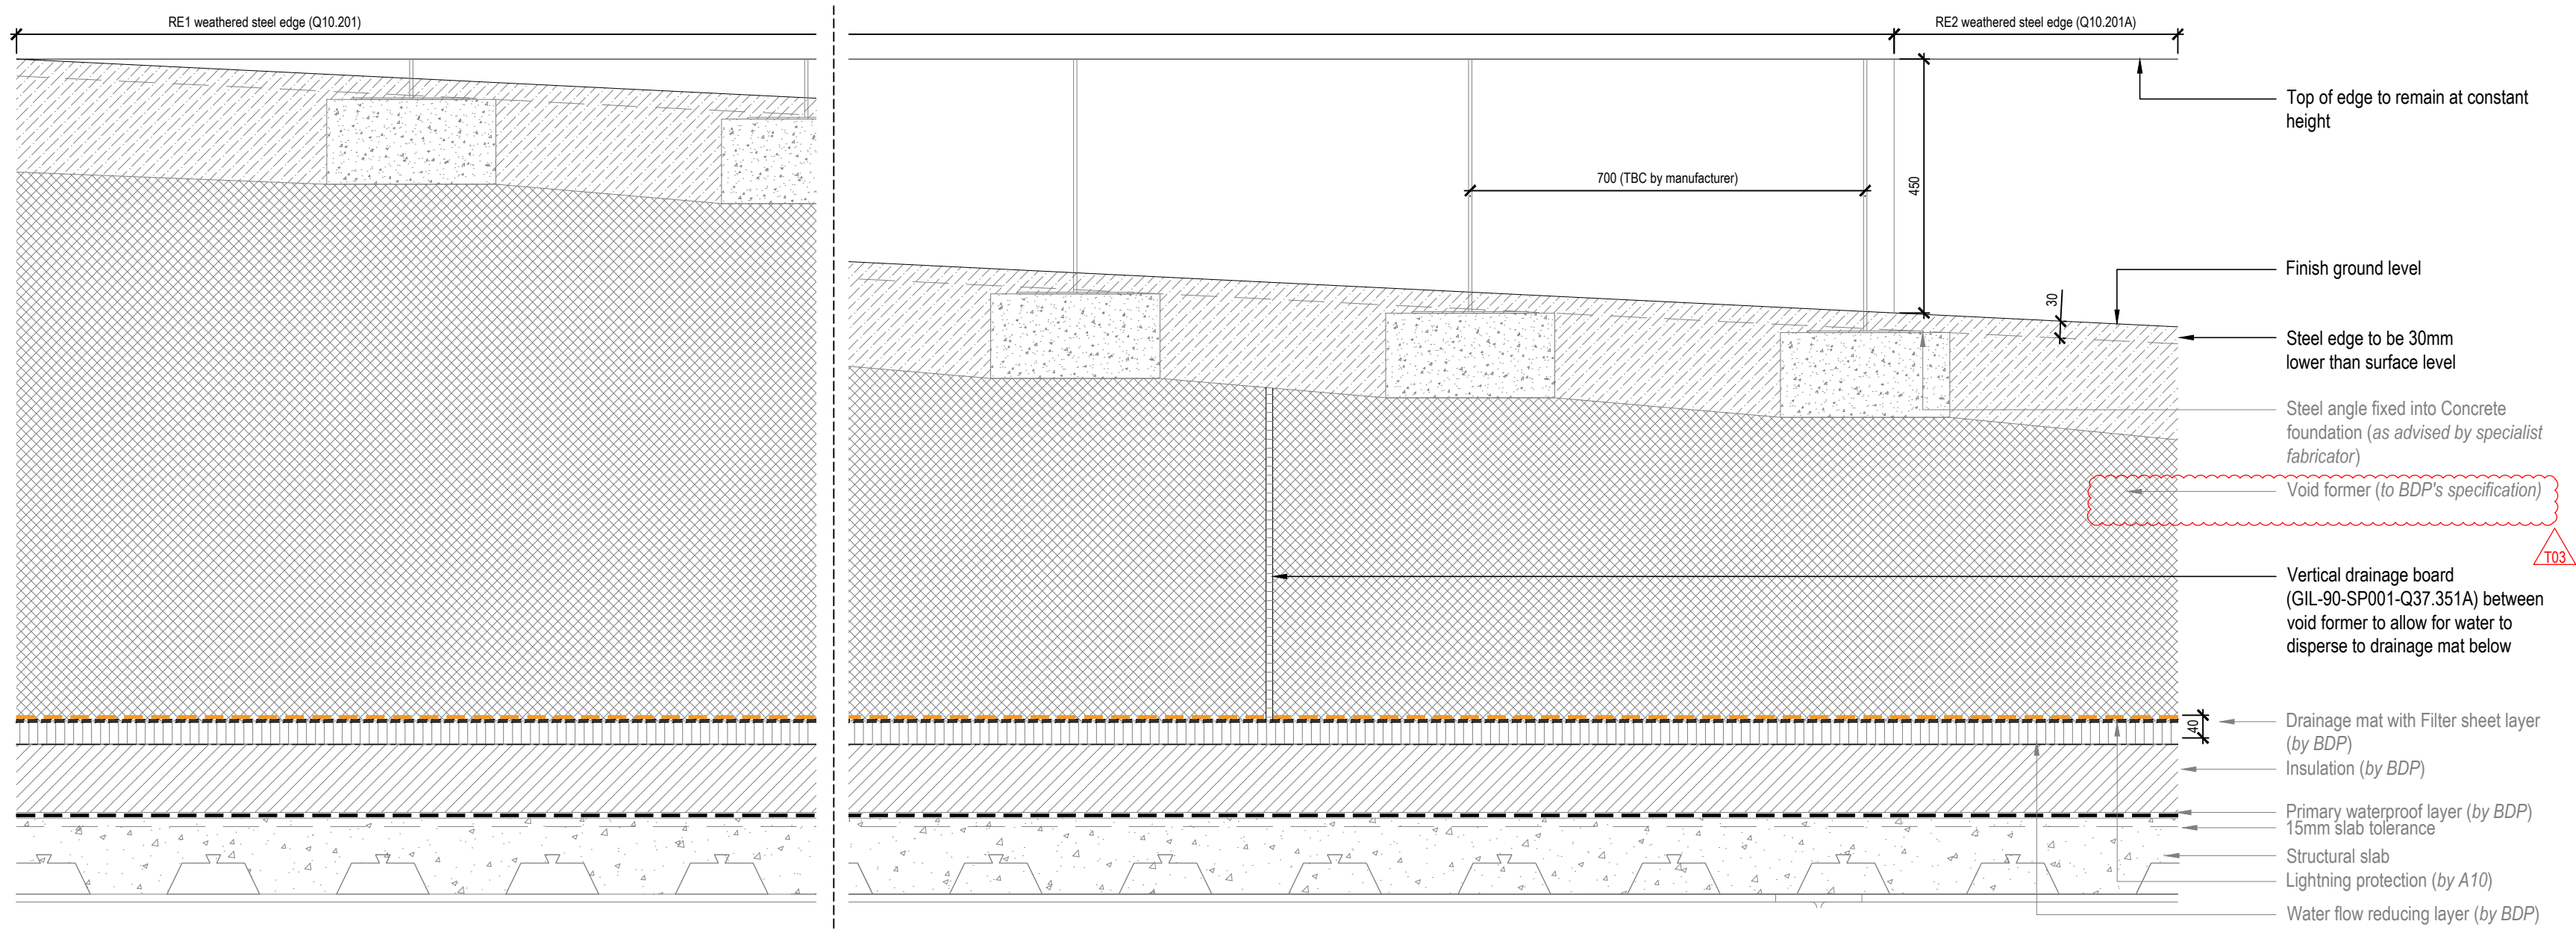

03 Typical Edge Type RE1 (0 - 450mm Edge) - Elevation of transition from 0 to 450mm
Scale 1:10 @ A1

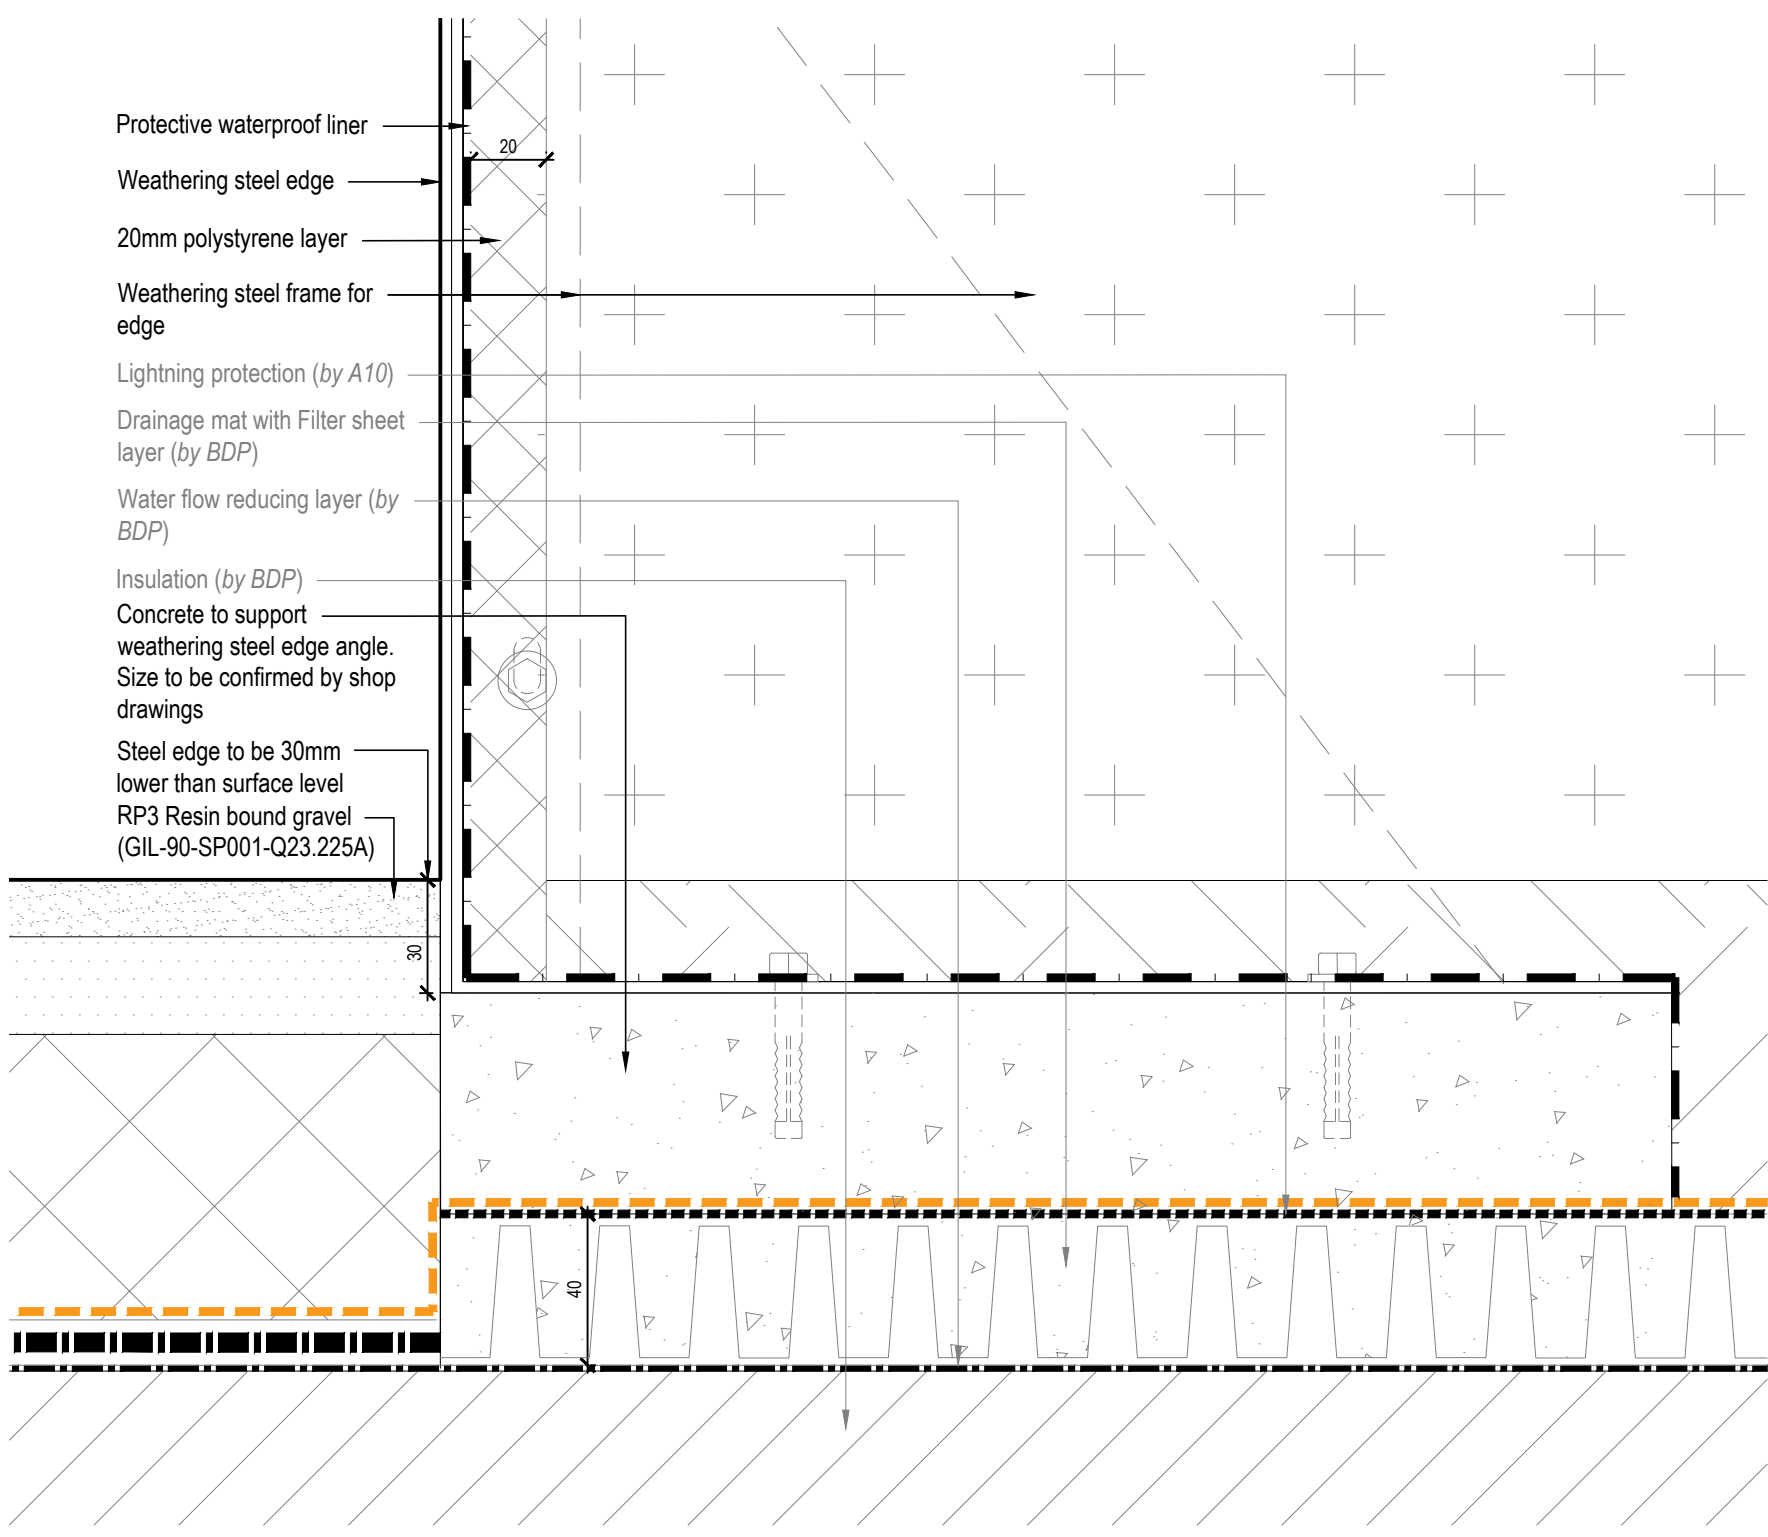


04 Inset detail - Interface with RP3 and edge at bottom
Scale 1:2 @ A1

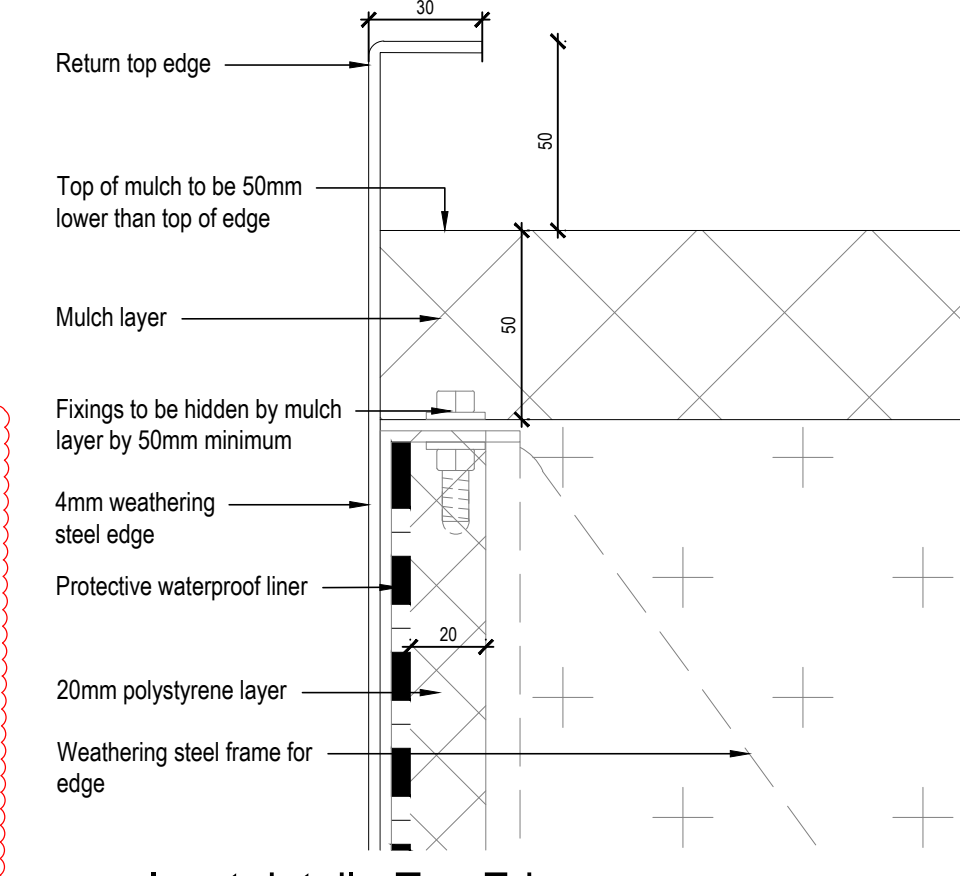

05 Inset detail - Top Edge
Scale 1:2 @ A1

NOTE:
SHOP DRAWINGS WILL BE REQUIRED FOR ALL
WEATHERING STEEL EDGES AND APPROVED BY
EMPLOYER

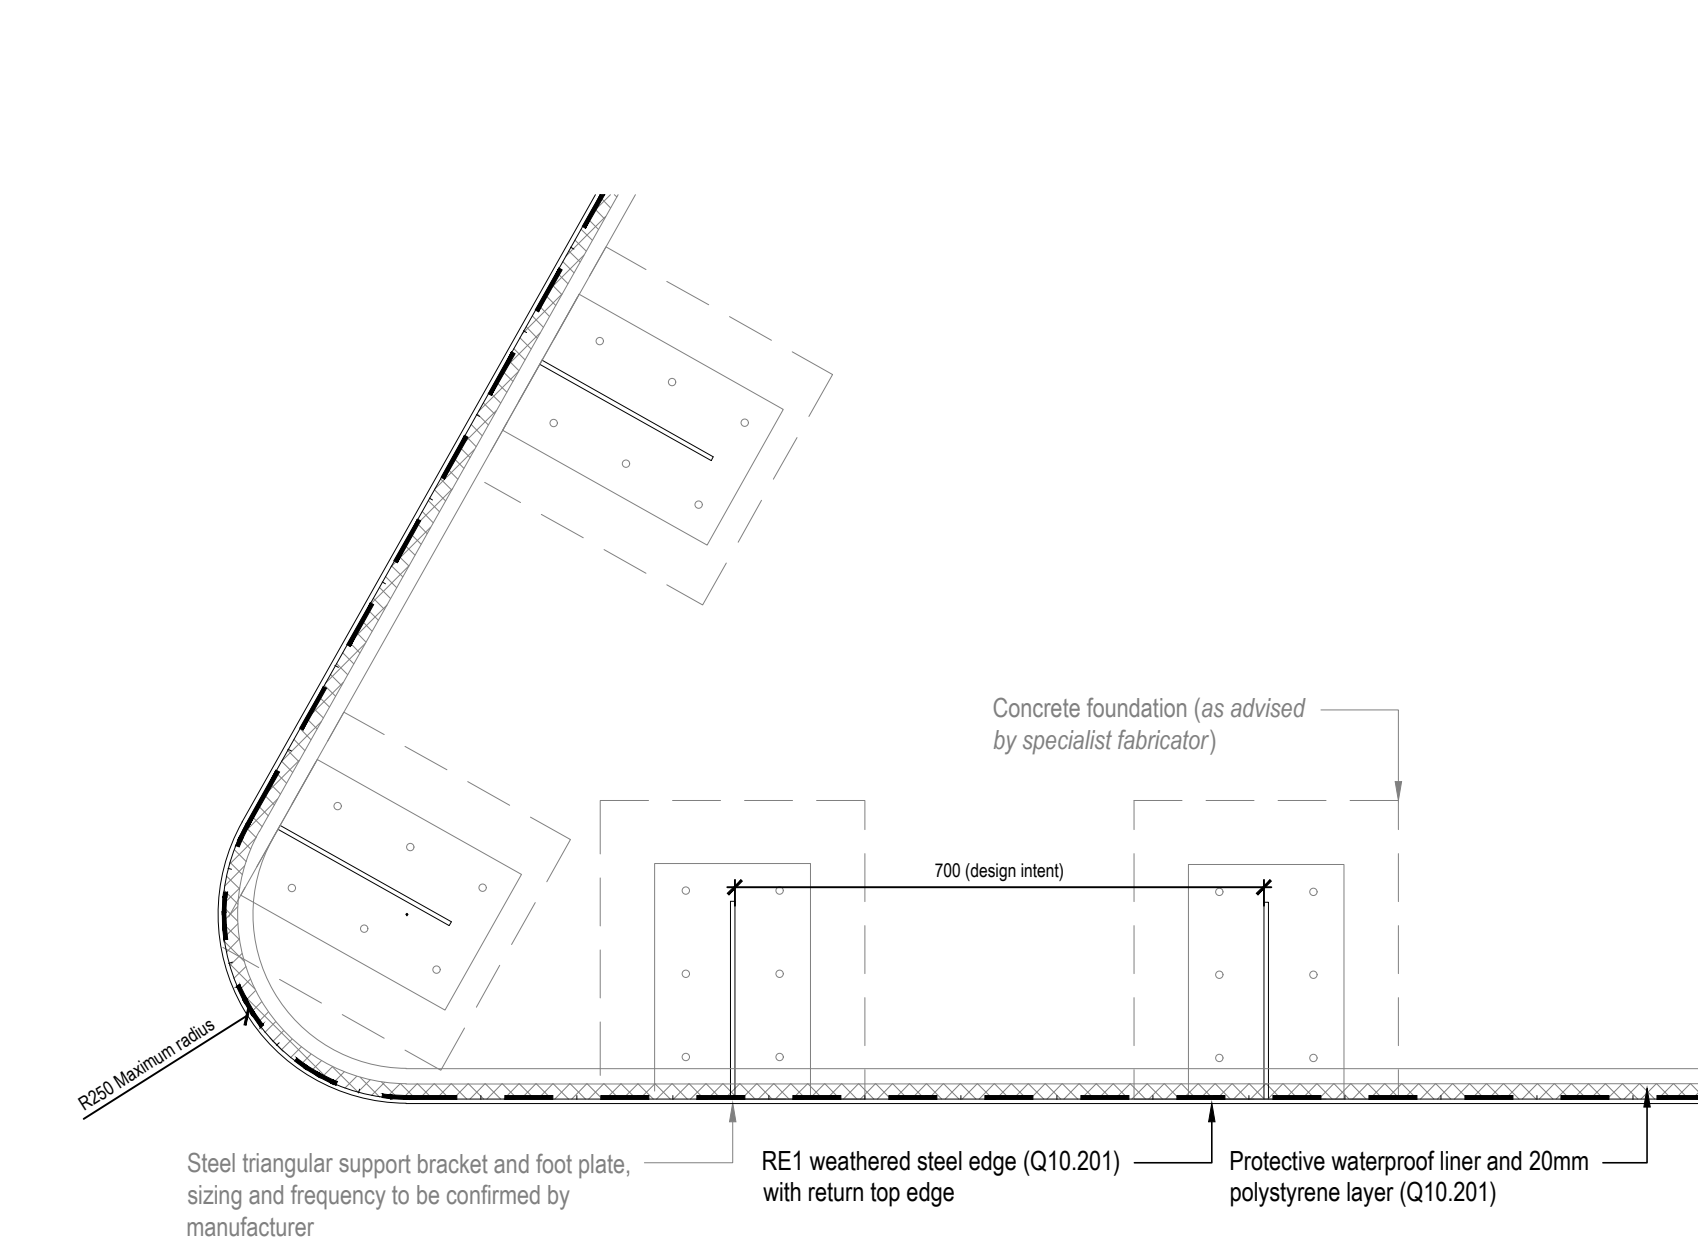

06 Typical Edge Type RE1 (0 - 450mm Edge) - Plan of curved radius
Scale 1:10 @ A1

NOTES:
1.0 Do not scale from drawing, use figured dimensions only
1.1 All dimensions to be checked onsite
1.2 This drawing to be read in conjunction with all other Gillespies drawings and specifications
1.3 For General Arrangement Landscape Plan, refer to KXC-A-001-L-GIL-00-11201
1.4 For Hard Materials, refer to KXC-A-001-L-GIL-00-11211 / 11212 / 11213 / 11214 / 11215
1.5 For Walls and Edges, refer to KXC-A-001-L-GIL-00-11221 / 11222 / 11223 / 11224 / 11225
1.6 For Overall Levels Plan, refer to KXC-A-001-L-GIL-00-11202
1.7 For Detailed Levels, refer to KXC-A-001-L-GIL-00-11231 / 11232 / 11233 / 11234 / 11235
1.8 For Landscape Roof specifications refer to KXC-A-001-L-GIL-90-SP001
1.9 For Waterscapes information refer to KXC-A-001-A-WSL-91-09802 / 11201 / 50002 / 50003 / 50004 / 50005 / RP001 / RP002

T03	For Tender (void former update)	SH	AM	04.04.18
T02	Stage 4 Update	SH	AM	15.12.17
T01	Stage 4 issue	SH	AM	29.09.17
P03	Issued for stage 4 (75% ISSUE)	MB	SH	21.07.17
P02	Issued for Stage 4 (50% ISSUE)	CD	AM	20.06.17
P01	Issued for Stage 3	SH	AM	25.01.17
P00	Issued for Planning (DRAFT)	SH	AM	05.01.17

GILLESPIES

1 St John's Square, London EC1M 4DH
P: 020 7253 2929 F: 020 7253 3900 E: design.london@gillespies.co.uk

© copyright GILLESPIES LLP, all rights reserved

FOR TENDER

Title	21.07.17
Project No.	P2007133
Scale	AS SHOWN
Size	A1
Drawn	MB
Checked	AM
Rev:	
Drawing No.	KXC-A-001-L-GIL-90-50040
T03	

0 2 4 6 8 10 12 14 16 18 20m