



- NOTES:
- Do not scale from drawing, use figured dimensions only
 - All dimensions to be checked onsite
 - This drawing to be read in conjunction with all other Gillespies drawings and specifications
 - For General Arrangement Landscape Plan, refer to KXC-A-001-L-GIL-00-11201
 - For Hard Materials, refer to KXC-A-001-L-GIL-00-11211 / 11212 / 11213 / 11214 / 11215
 - For Walls and Edges, refer to KXC-A-001-L-GIL-00-11221 / 11222 / 11223 / 11224 / 11225
 - For Overall Levels Plan, refer to KXC-A-001-L-GIL-00-11202
 - For Detailed Levels, refer to KXC-A-001-L-GIL-00-11231 / 11232 / 11233 / 11234 / 11235
 - For Landscape Roof specifications refer to KXC-A-001-L-GIL-90-SP001
 - For interface details with RE9 Edge, refer to KXC-A-001-L-GIL-90-50058
 - For Lighting bench details, refer to BDP's drawing KXC-A-001-J-BDP-63-50001
 - For Roof Services layouts, refer to KXC-A-001-L-GIL-90-11291 - KXC-A-001-L-GIL-90-11295

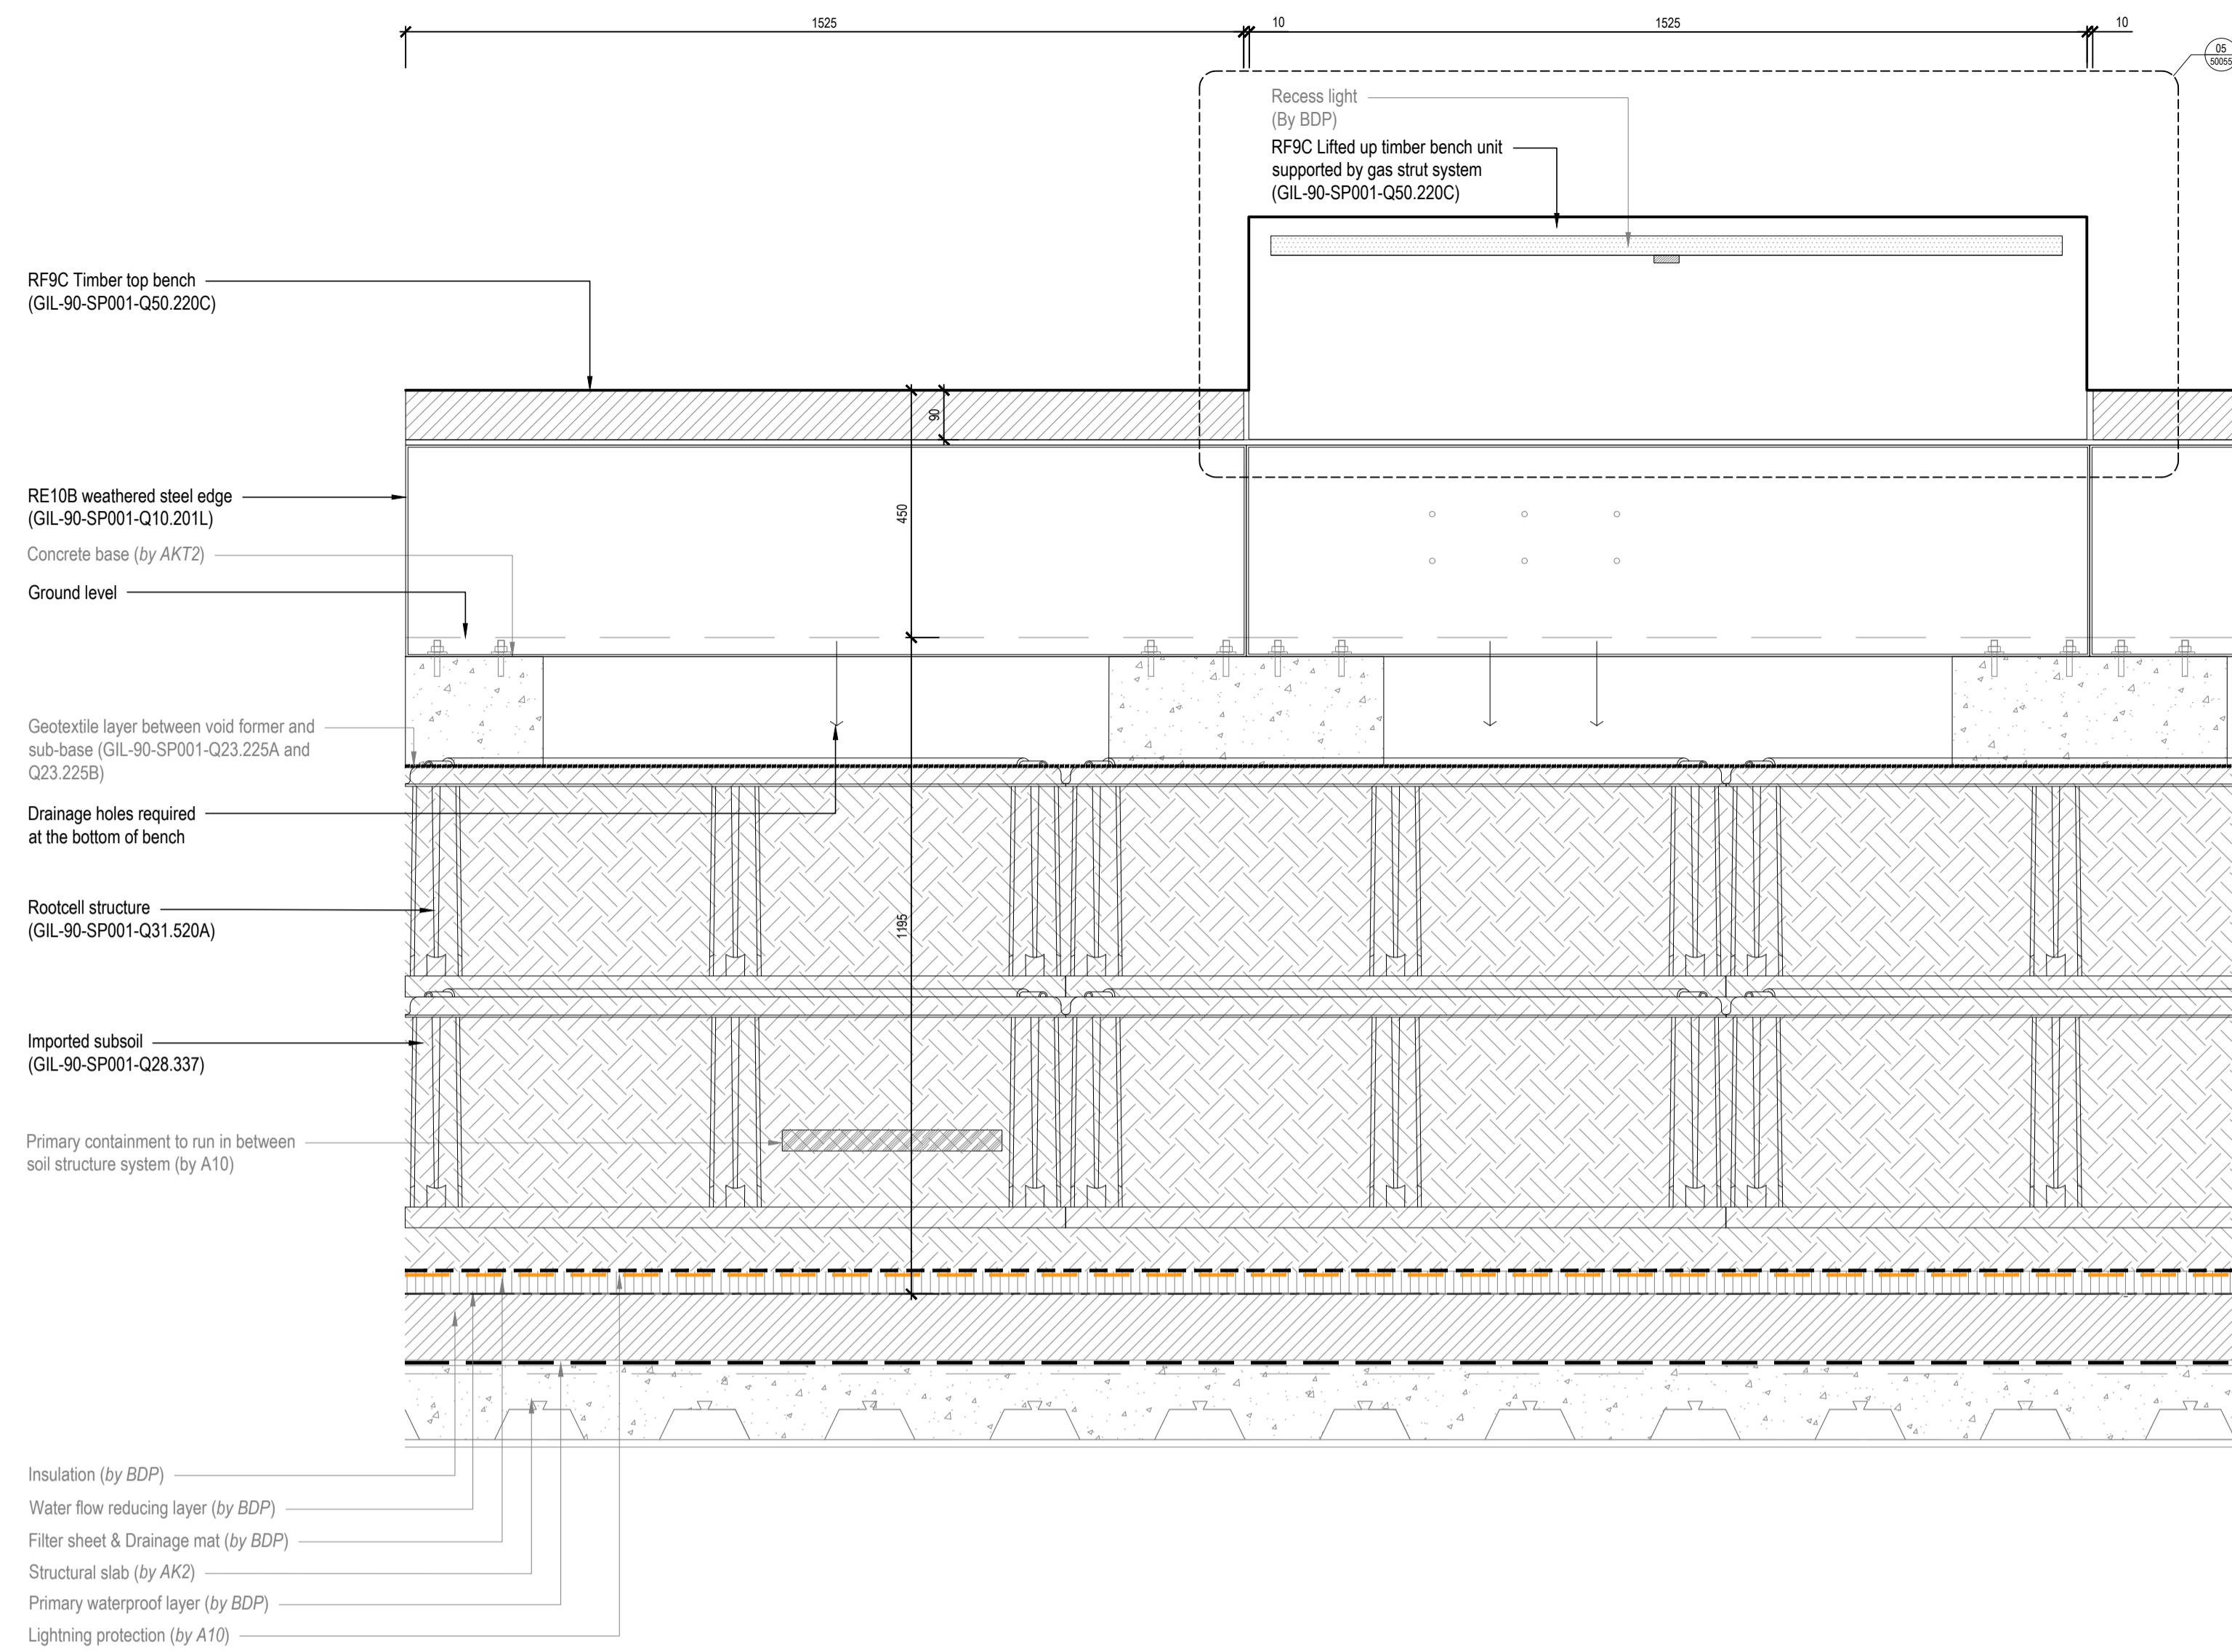

01 Typical Edge Type RE10B (450mm Bench Edge) - Elevation

Scale 1:10 @ A1

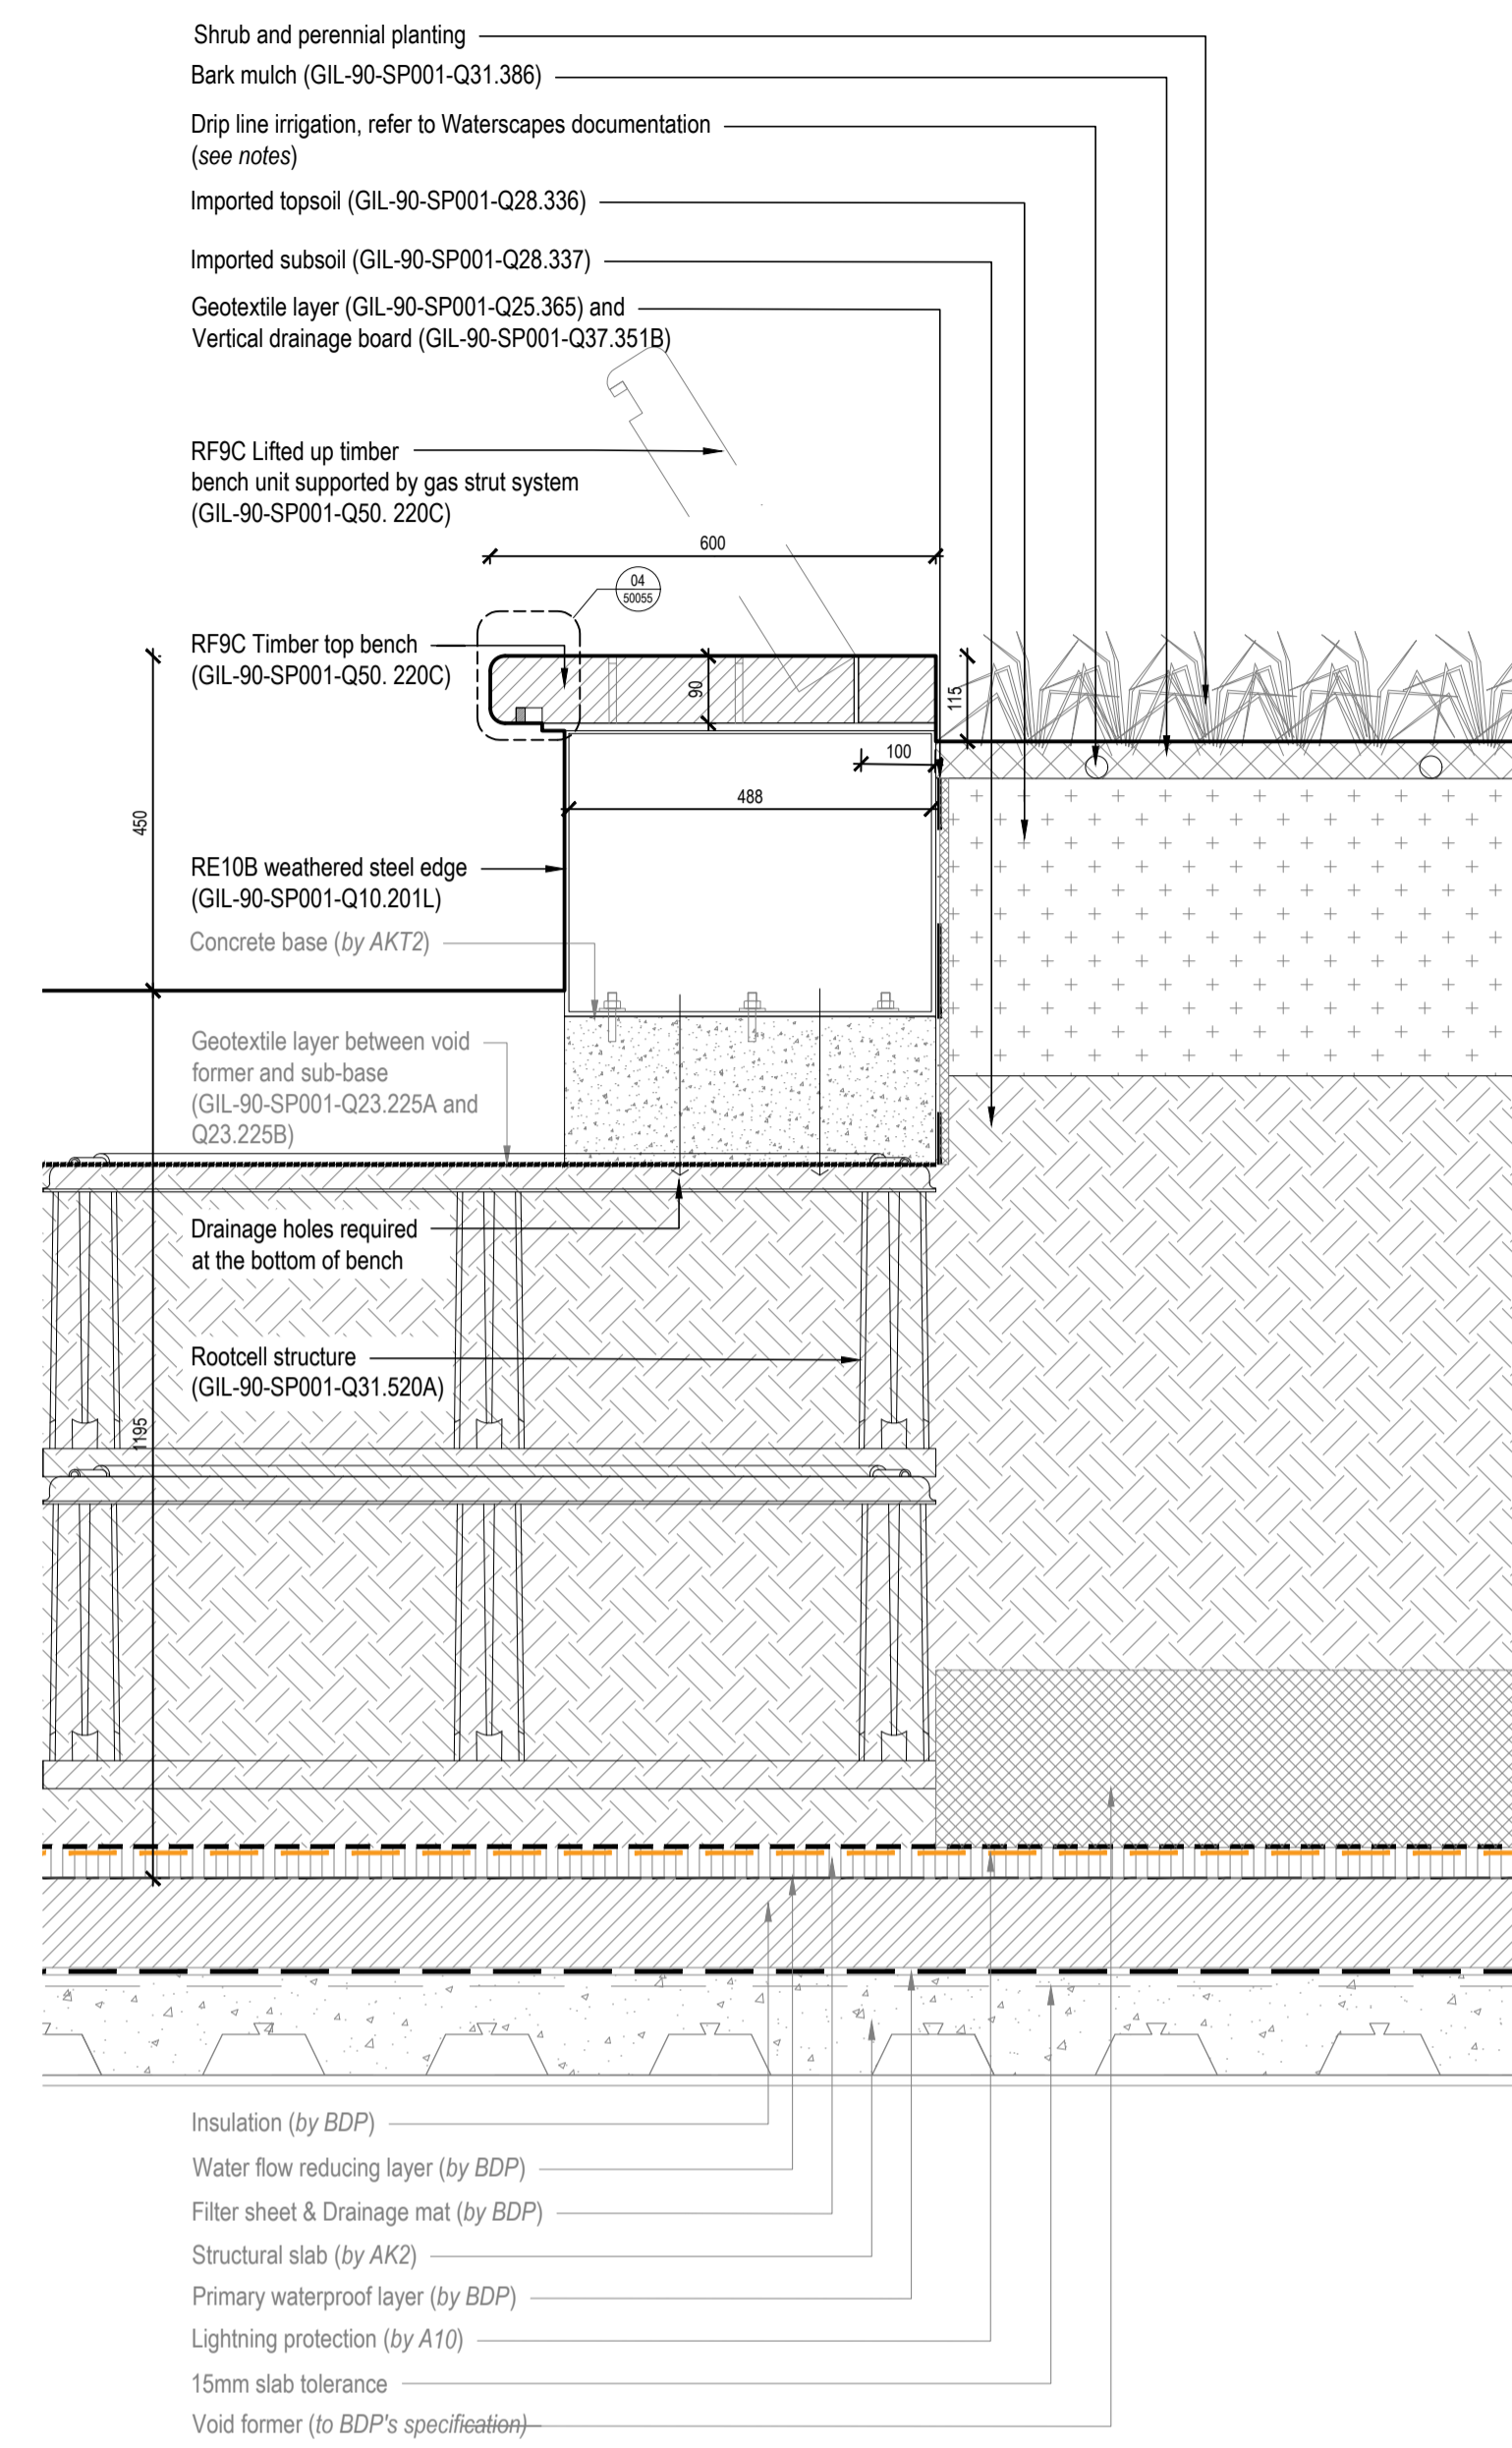


03 Typical Edge Type RE10B (450mm Bench Edge) - Section

Scale 1:10 @ A1


NOTE:
For Roof Bench Schedule, refer to KXC-A-001-L-GIL-00-SH002
All timber units to be lifted up
Access to timber bench storage will be lockable

NOTE:
SHOP DRAWINGS WILL BE REQUIRED FOR ALL WEATHERING STEEL EDGES AND APPROVED BY EMPLOYER

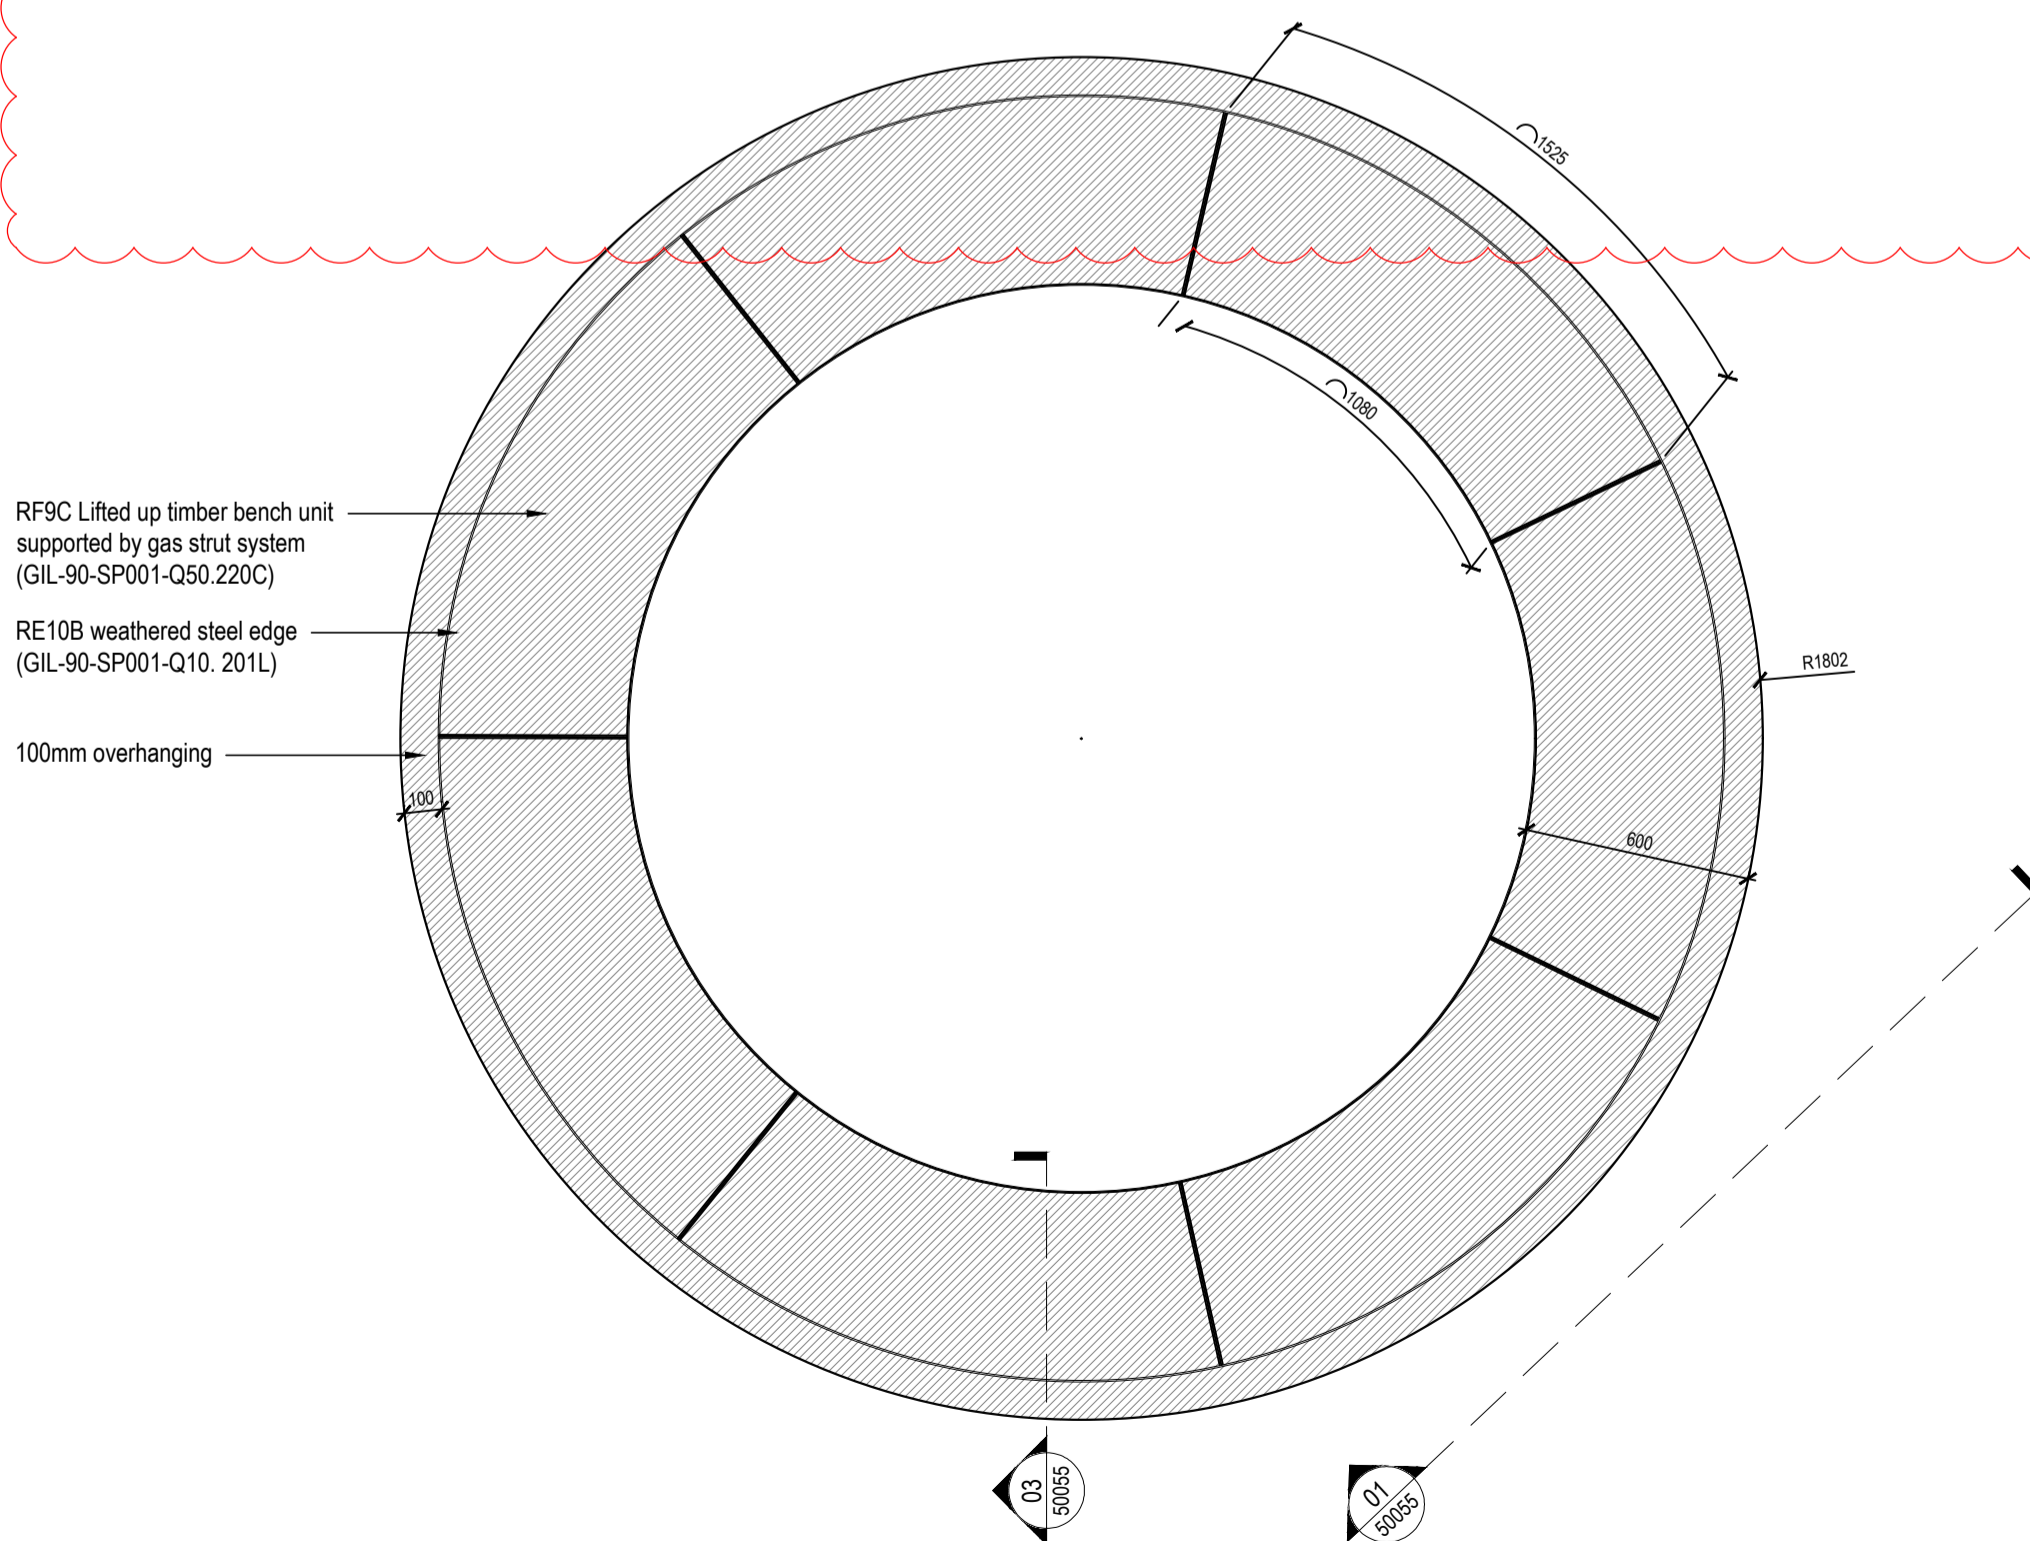


02 Typical Edge Type RE10B (450mm Bench Edge) - Plan

Scale 1:20 @ A1

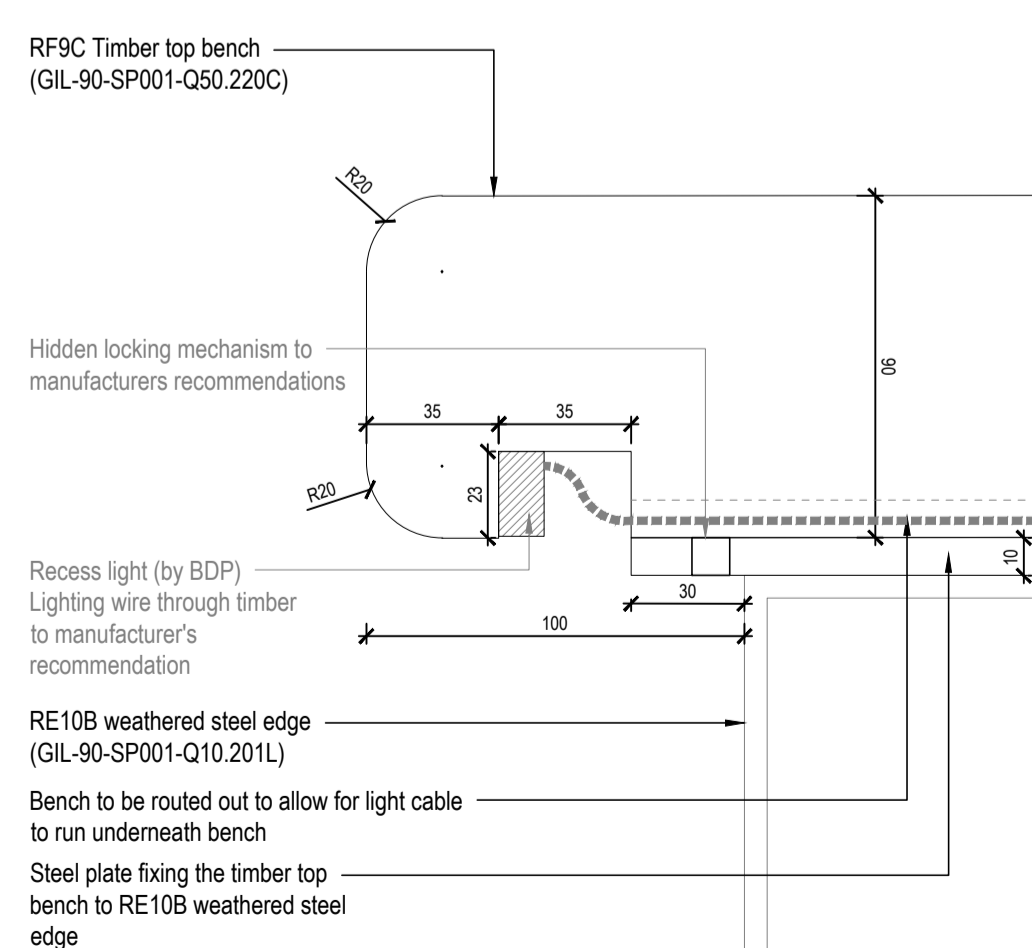

04 Typical Edge Type RE10B - Recess light - Section

Scale 1:2 @ A1

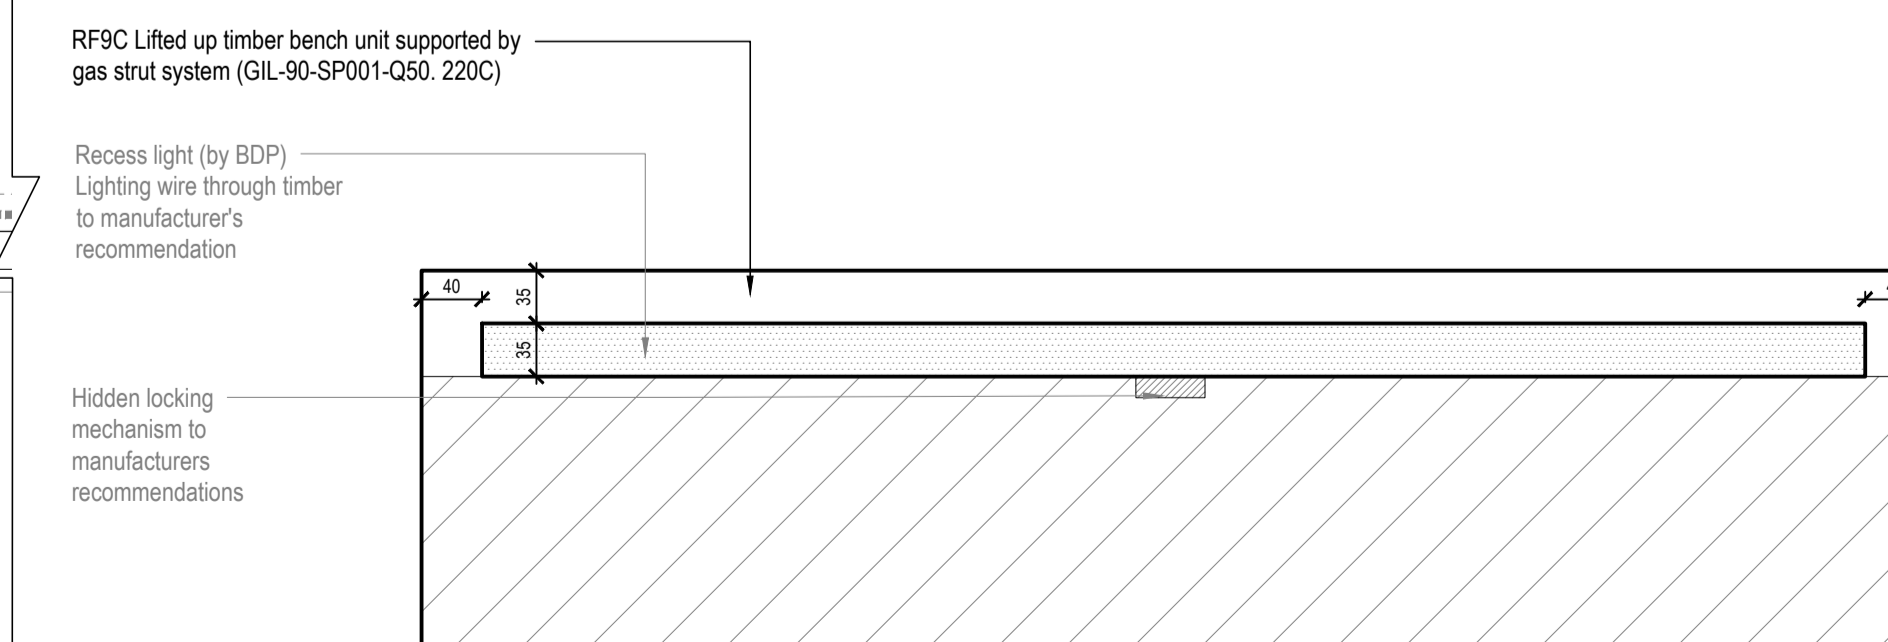

05 Typical Edge Type RE10B - Recess light under timber unit - Elevation


Scale 1:5 @ A1

REVISION	DESCRIPTION	DATE	BY	CHKD
T05	For Tender (CRF 516)	31.03.20	SH	AM
T04	For Tender (CRF 183)	14.10.19	SH	AM
T03	For Tender (NMC)	03.07.18	SH	AM
T02	Stage 4 Update	15.12.17	SH	AM
T01	Stage 4 Issue	29.09.17	SH	AM

GILLESPIES

1 St John's Square London EC1M 6EH
P: 020 7253 2309 F: 020 7253 3900 E: design.london@gillespies.co.uk

© copyright GILLESPIES LLP, all rights reserved

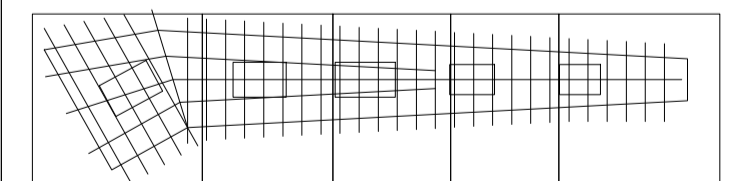

FOR TENDER

Proposed Roof - Typical Edge Details RE10B Detail 01

Date	29/07/2017
Project No.	P2007133
Scale	VARIES
Size	A1
Drawn	SH
Checked	AM
Rev.	
Drawing No.	KXC-A-001-L-GIL-90-50055
	T05