




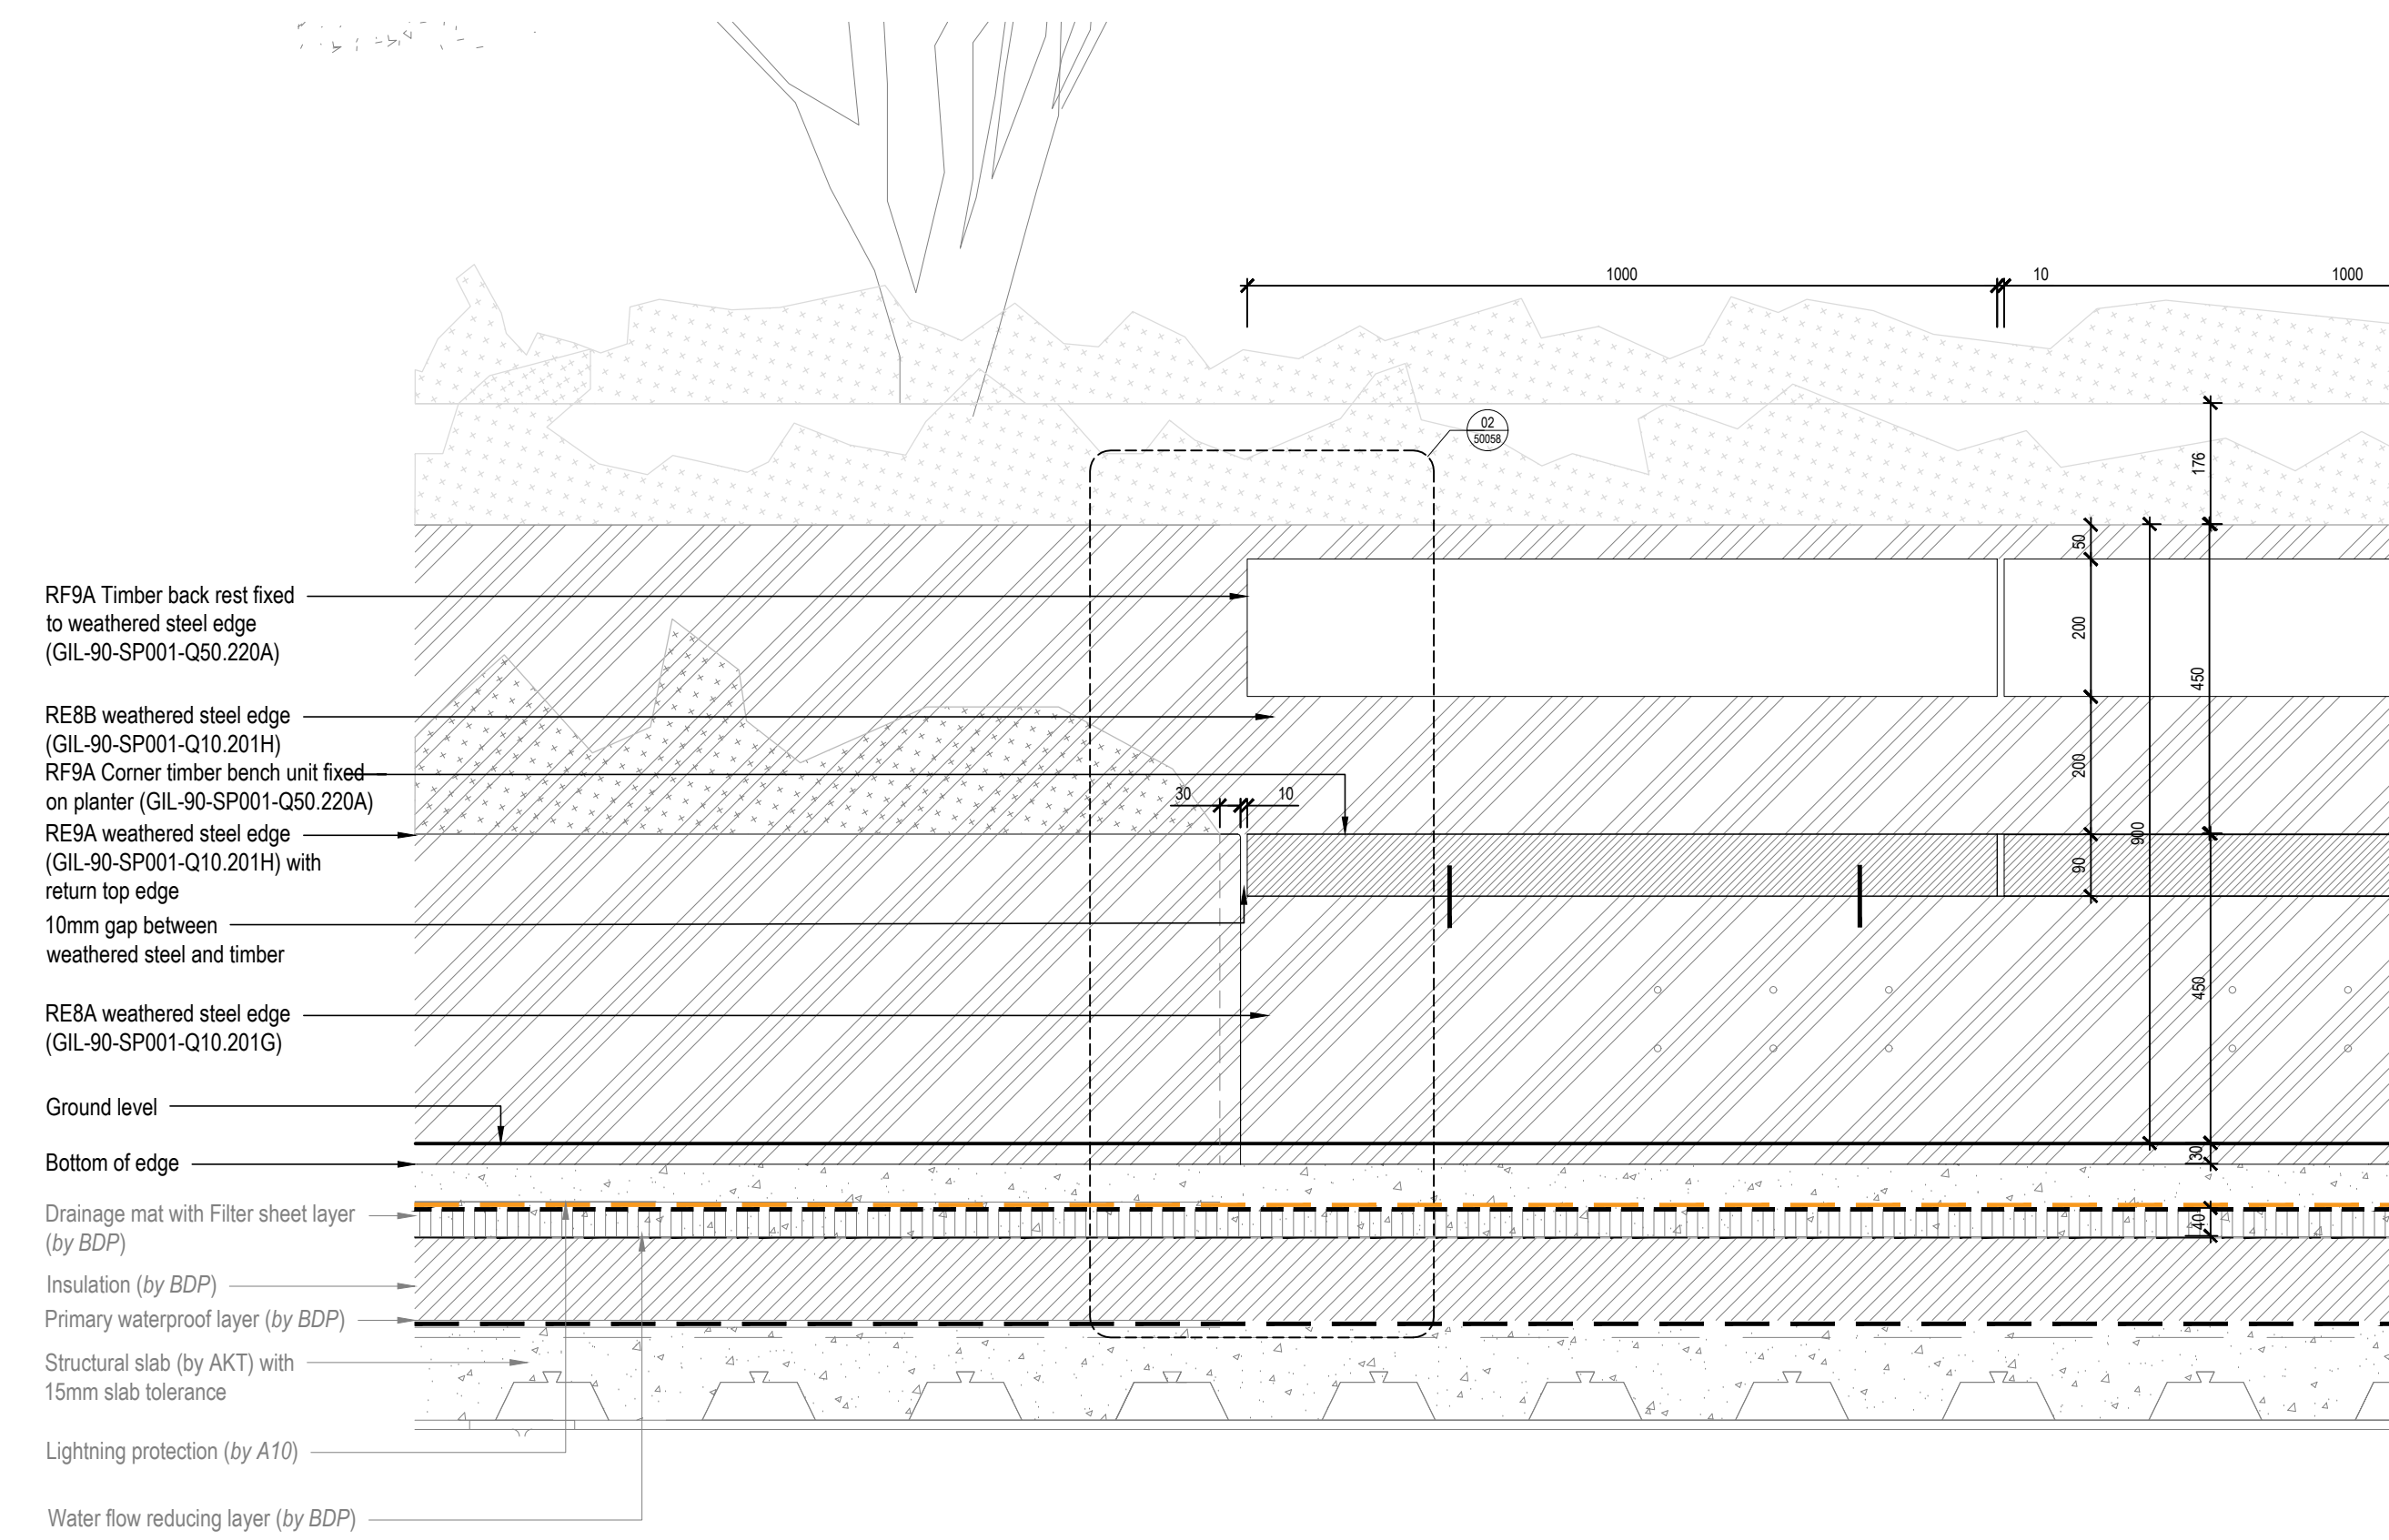


01
30058 Typical Interface of Edge RE8 and RE9 - Elevation
Scale 1:10 @ A1

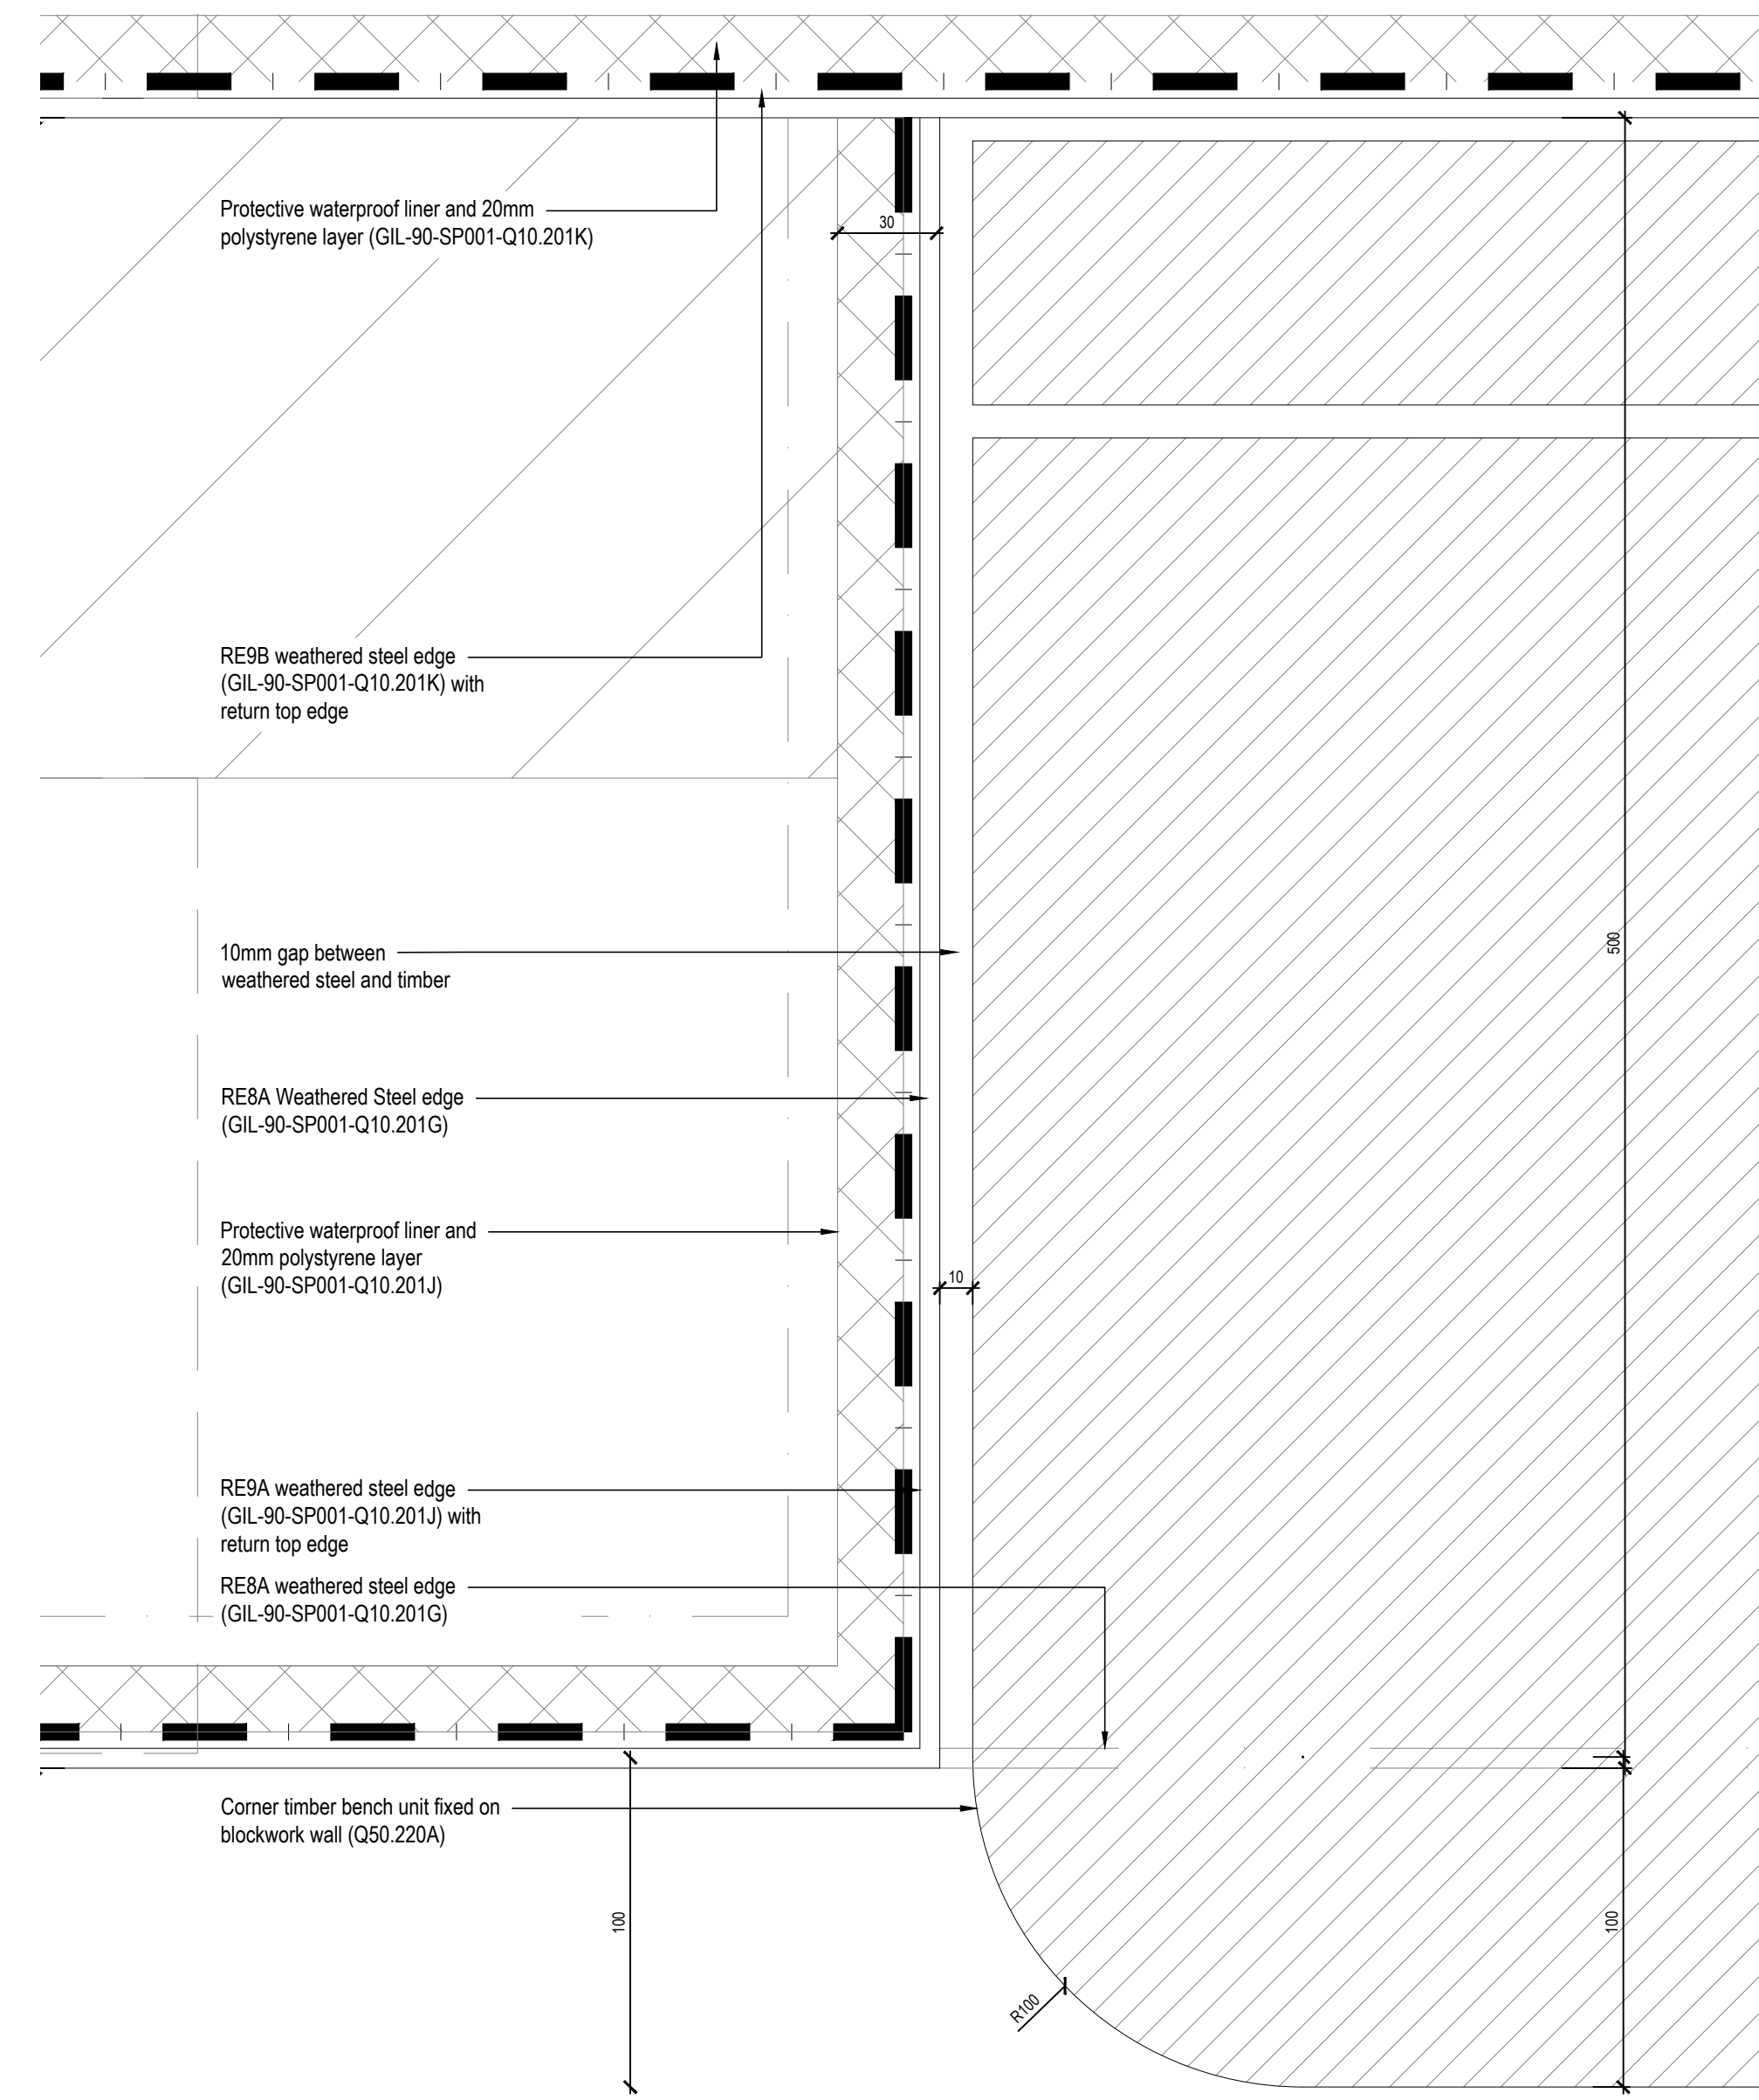


03
30058 Typical Interface of Edge RE8 and RE9 - Plan
Scale 1:2 @ A1

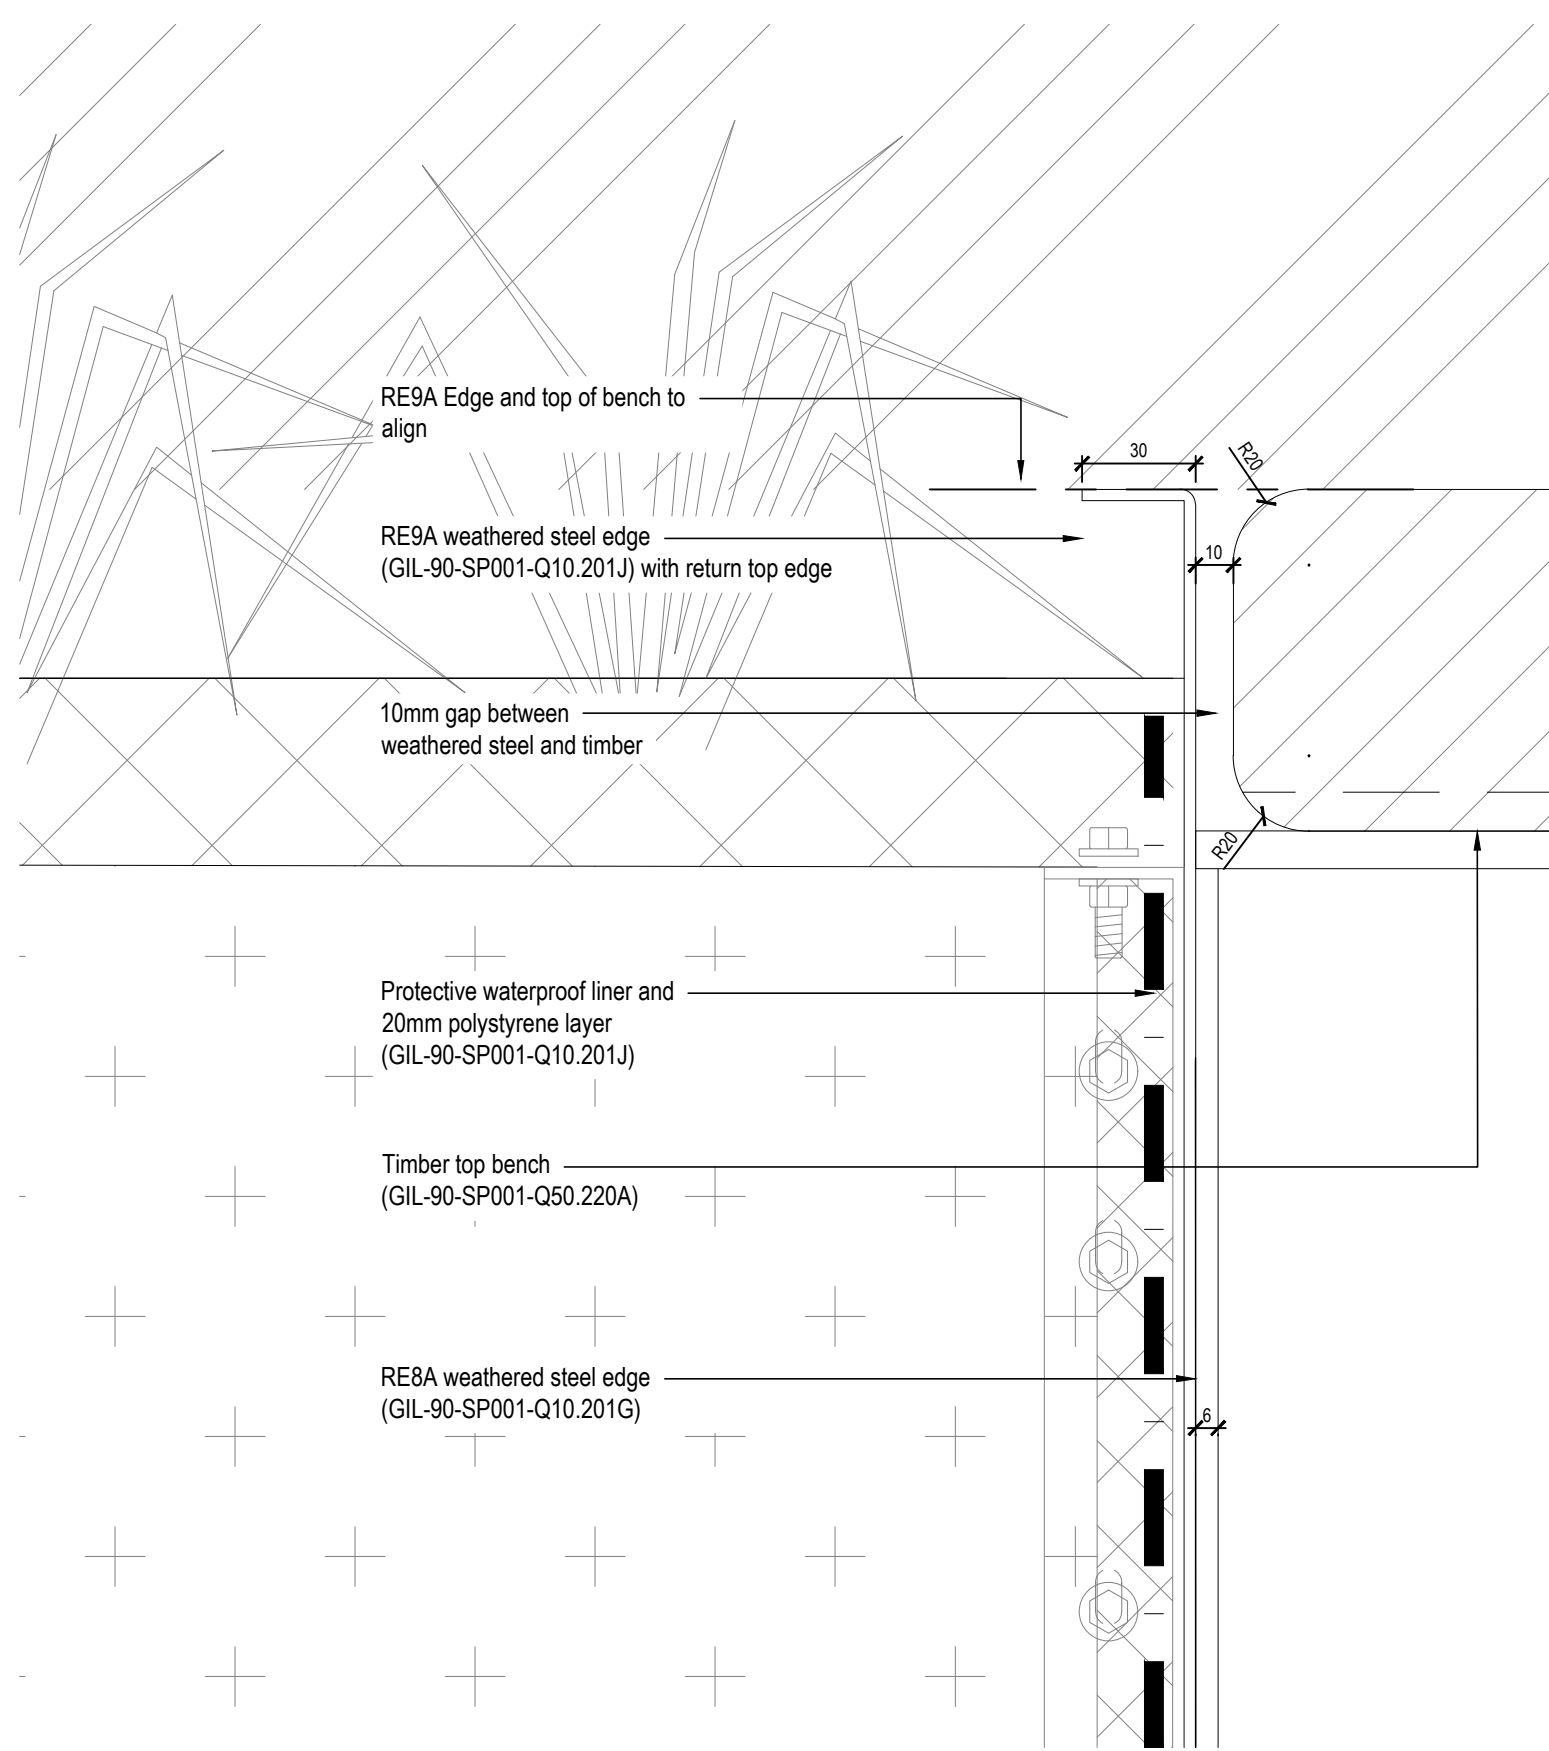

02
30058 Typical Interface of Edge RE8 and RE9 - Section
Scale 1:2 @ A1

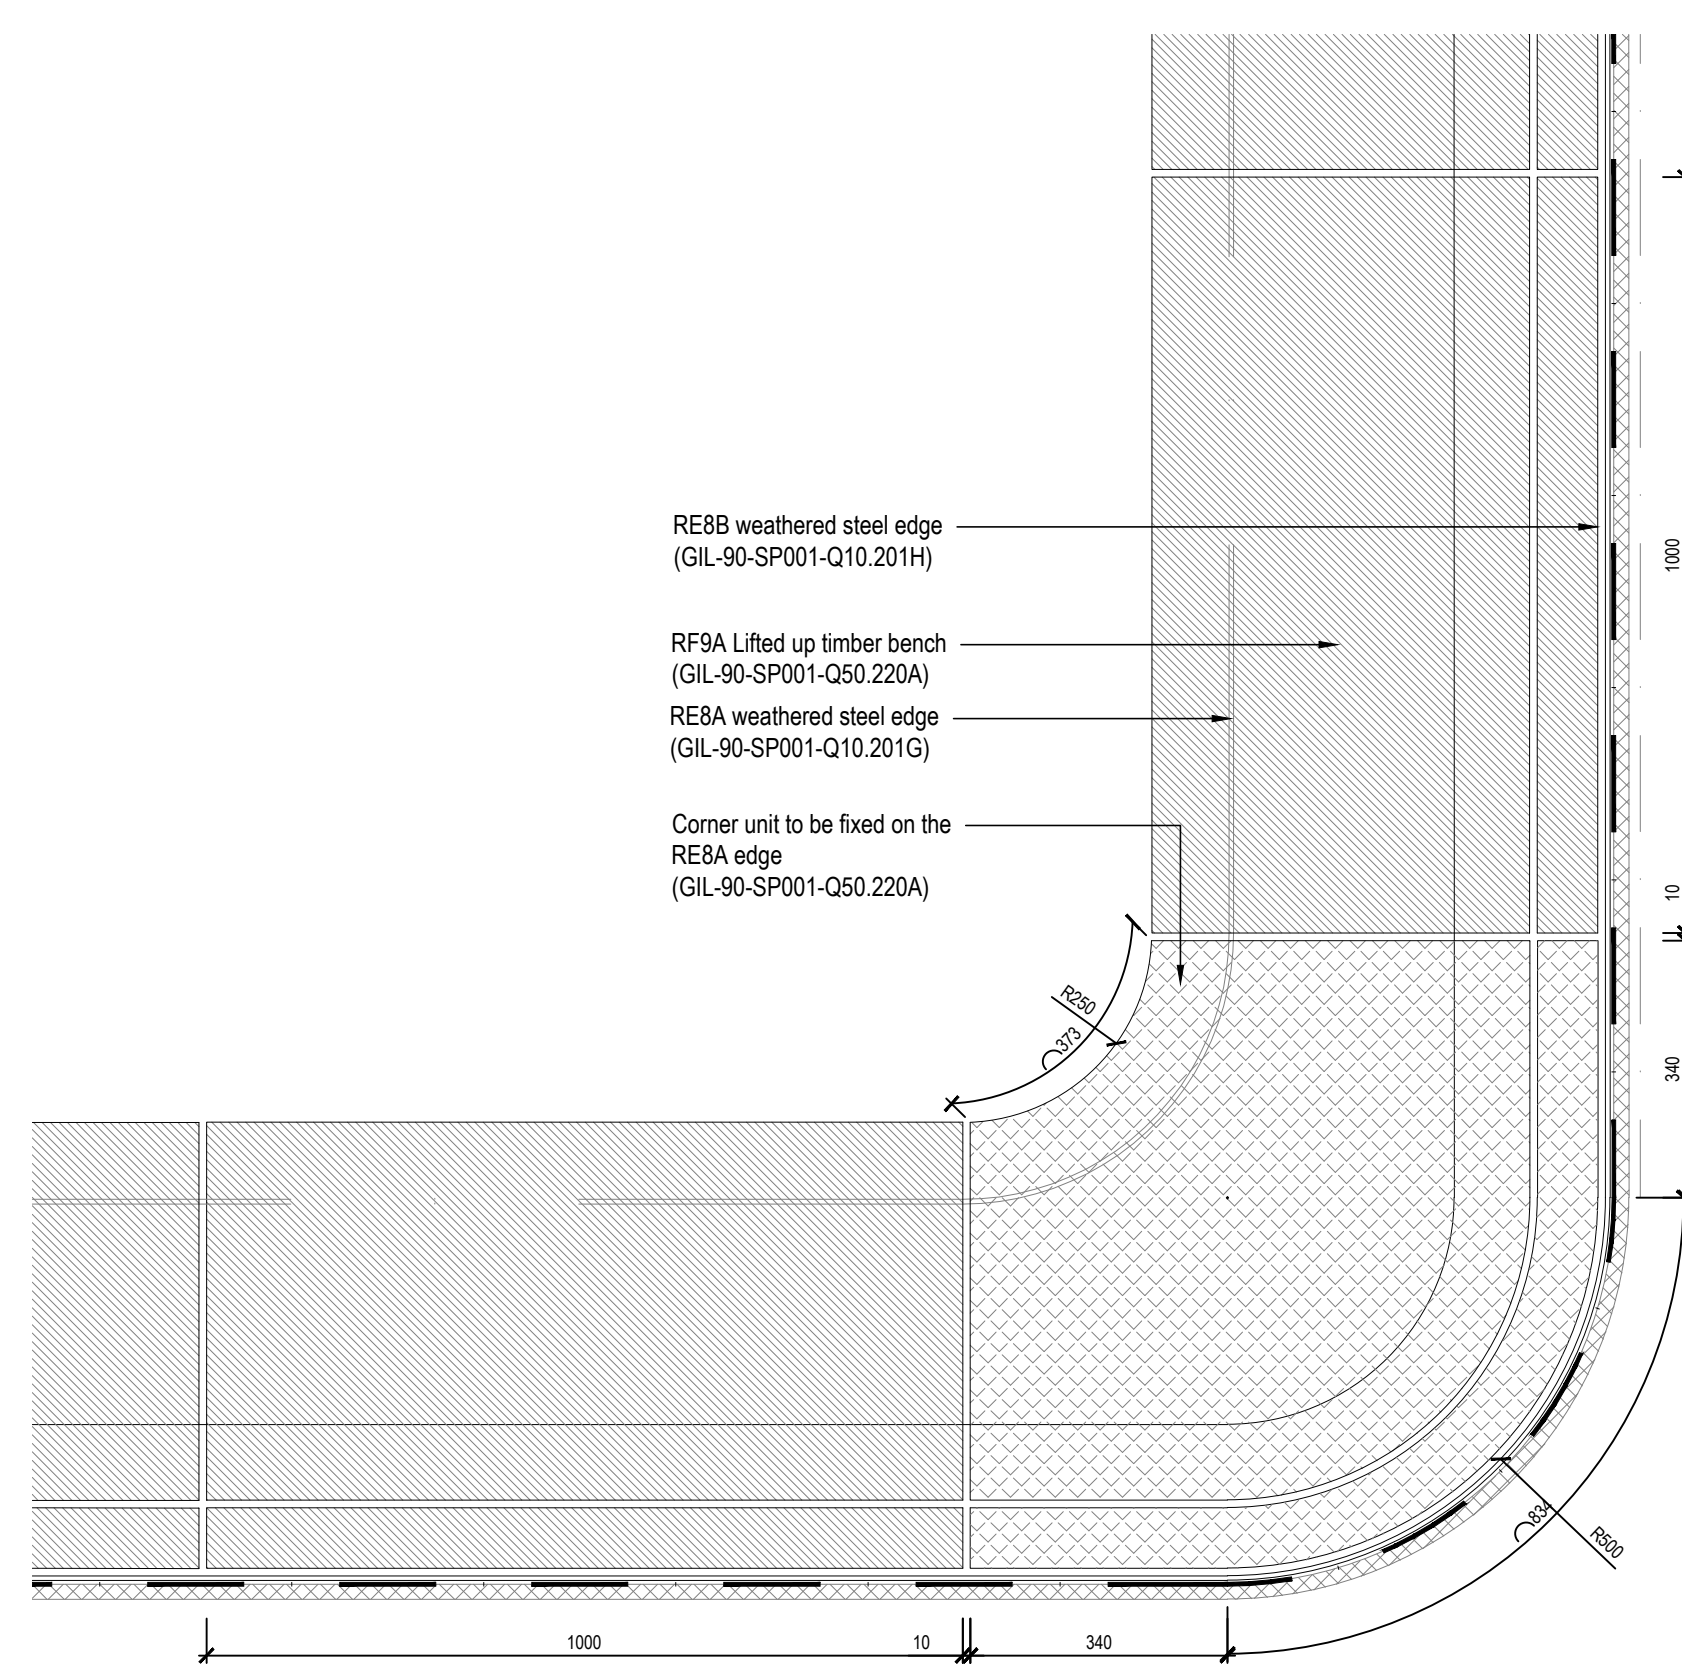

05
30058 Timber bench RF9A Curved Unit - Plan
Scale 1:10 @ A1

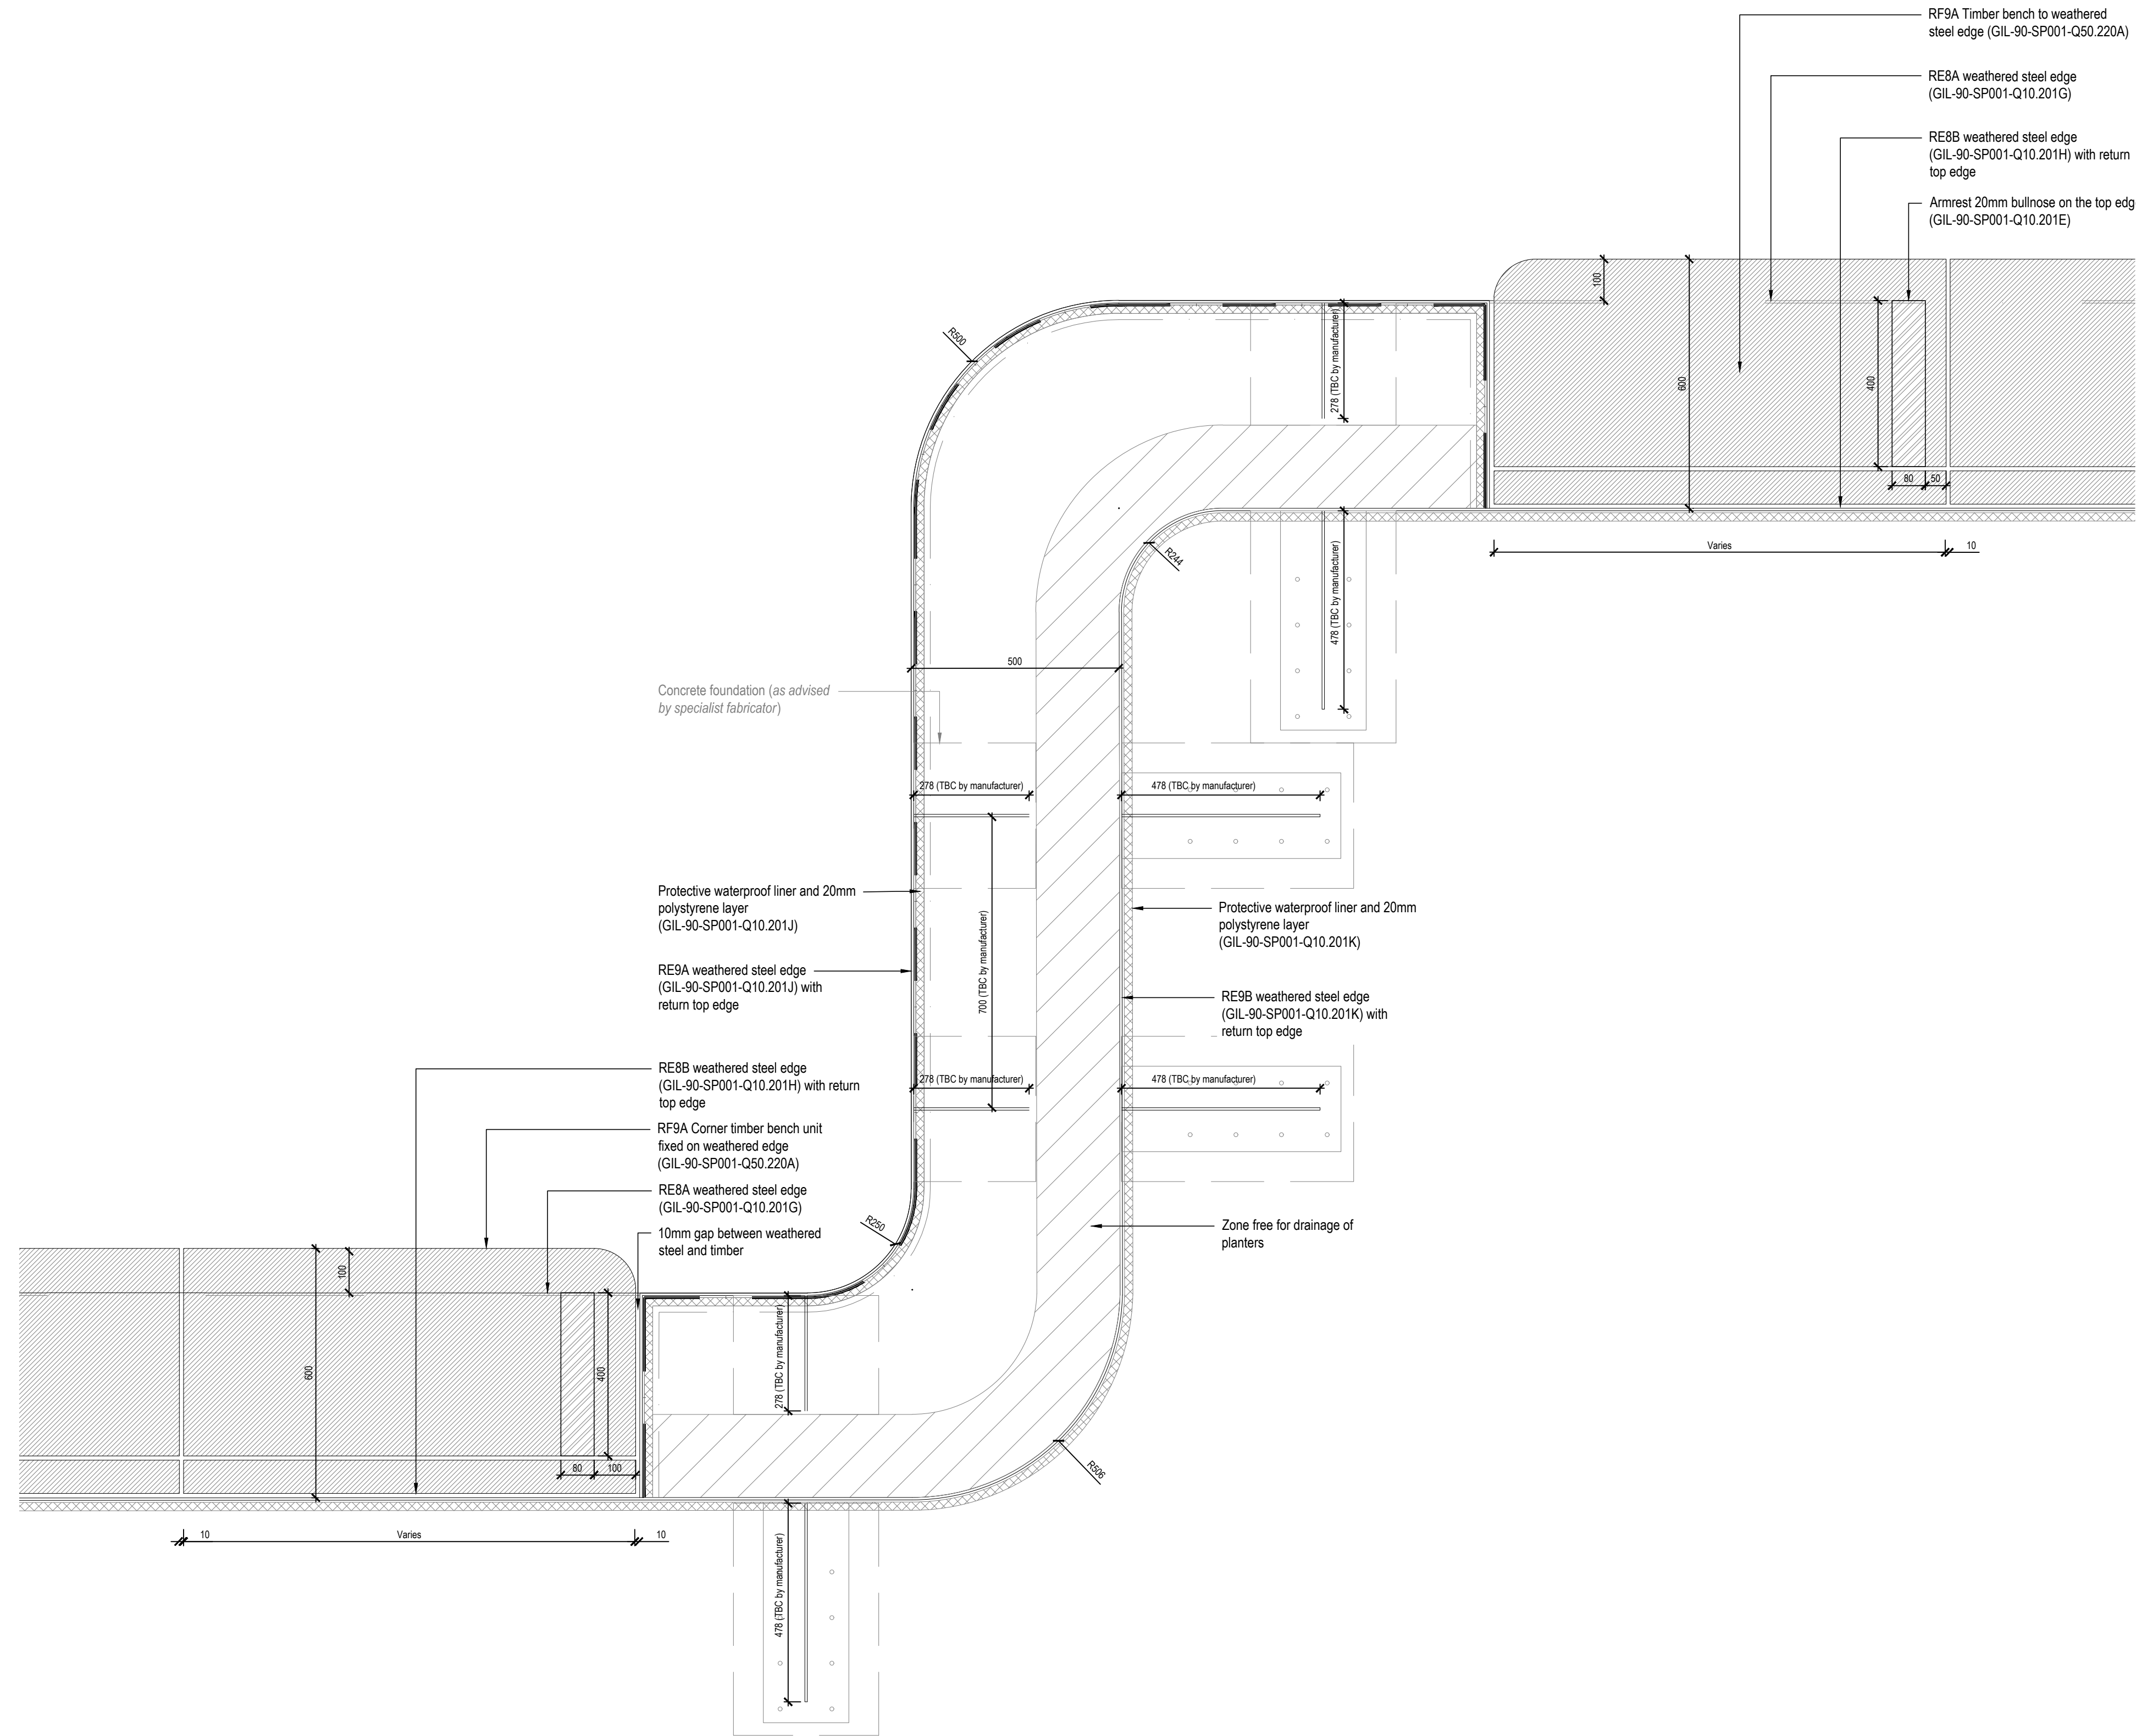

04
30058 Curved Planter Interface of Edge RE8 and RE9 - Plan
Scale 1:10 @ A1

NOTE:
SHOP DRAWINGS WILL BE REQUIRED FOR ALL
WEATHERING STEEL EDGES AND APPROVED BY
EMPLOYER



UK-LON-KGX1

The Delivery Room
2nd Floor
2 Pancras Square
London, N1C 4AG

- NOTES:
- 1.0 Do not scale from drawing, use figured dimensions only
 - 1.1 All dimensions to be checked onsite
 - 1.2 This drawing to be read in conjunction with all other Gillespies drawings and specifications
 - 1.3 For General Arrangement Landscape Plan, refer to KXC-A-001-L-GIL-00-11201
 - 1.4 For Hard Materials, refer to KXC-A-001-L-GIL-00-11211 / 11212 / 11213 / 11214 / 11215
 - 1.5 For Walls and Edges, refer to KXC-A-001-L-GIL-00-11221 / 11222 / 11223 / 11224 / 11225
 - 1.6 For Overall Levels Plan, refer to KXC-A-001-L-GIL-00-11202
 - 1.7 For Detailed Levels, refer to KXC-A-001-L-GIL-00-11231 / 11232 / 11233 / 11234 / 11235
 - 1.8 For Landscapes Roof specifications refer to KXC-A-001-L-GIL-90-SP001
 - 1.9 For Waterscapes information refer to KXC-A-001-A-WSL-91-09802 / 11201 / 50002 / 50003 / 50004 / 50005 / RP001 / RP002
 - 2.0 For Lighting bench details, refer to BDP's drawing KXC-A-001-J-BDP-63-50001

T02	Stage 4 Update	SH	AM	15.12.17
T01	Stage 4 Issue	CD	AM	29.09.17

REVISION	SUBSCRIPTION	DATE	DESCRIPTION
----------	--------------	------	-------------

GILLESPIES

130 John's Square, London EC1M 4BN
P: 020 7253 2629 F: 020 7253 3800 E: design.london@gillespies.co.uk

© copyright GILLESPIES LLP, all rights reserved

KEY PLAN

STAGE 4

Proposed Roof -
Interface of Edge RE8
and RE9

KXC-A-001-L-GIL-90-50058

Date:
29.09.17
Project No:
P2007133
Scale:
AS SHOWN
Size:
A0
Drawn:
CD
Checked:
AM
Rat:
T02

